


Total Building 50'7" x 50'7" 2570 sq ft Metal Pre-Fab Building  
 TOTAL LIVING AREA 12 x 50'7" 608 sq ft

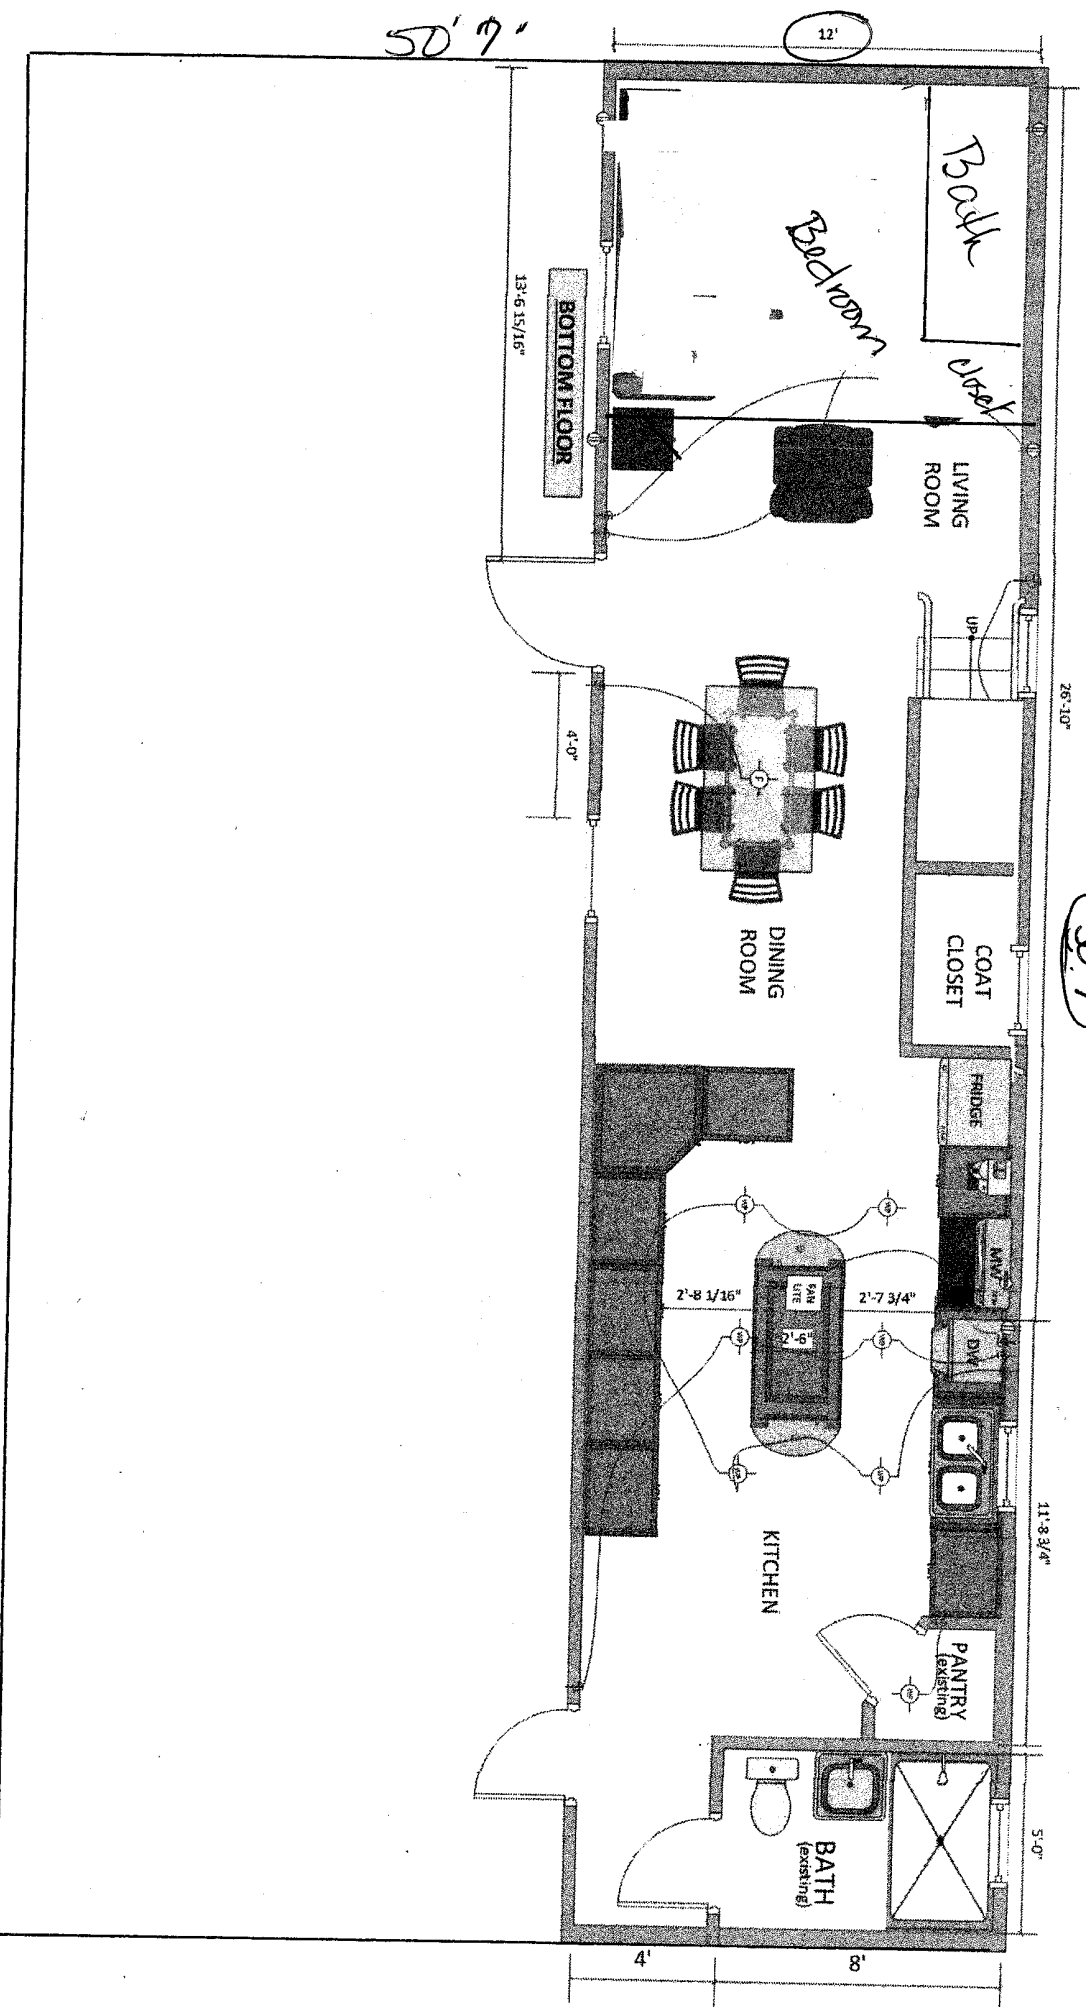

7