


PLOT PLAN
22-5S-17-09325-000(46827)

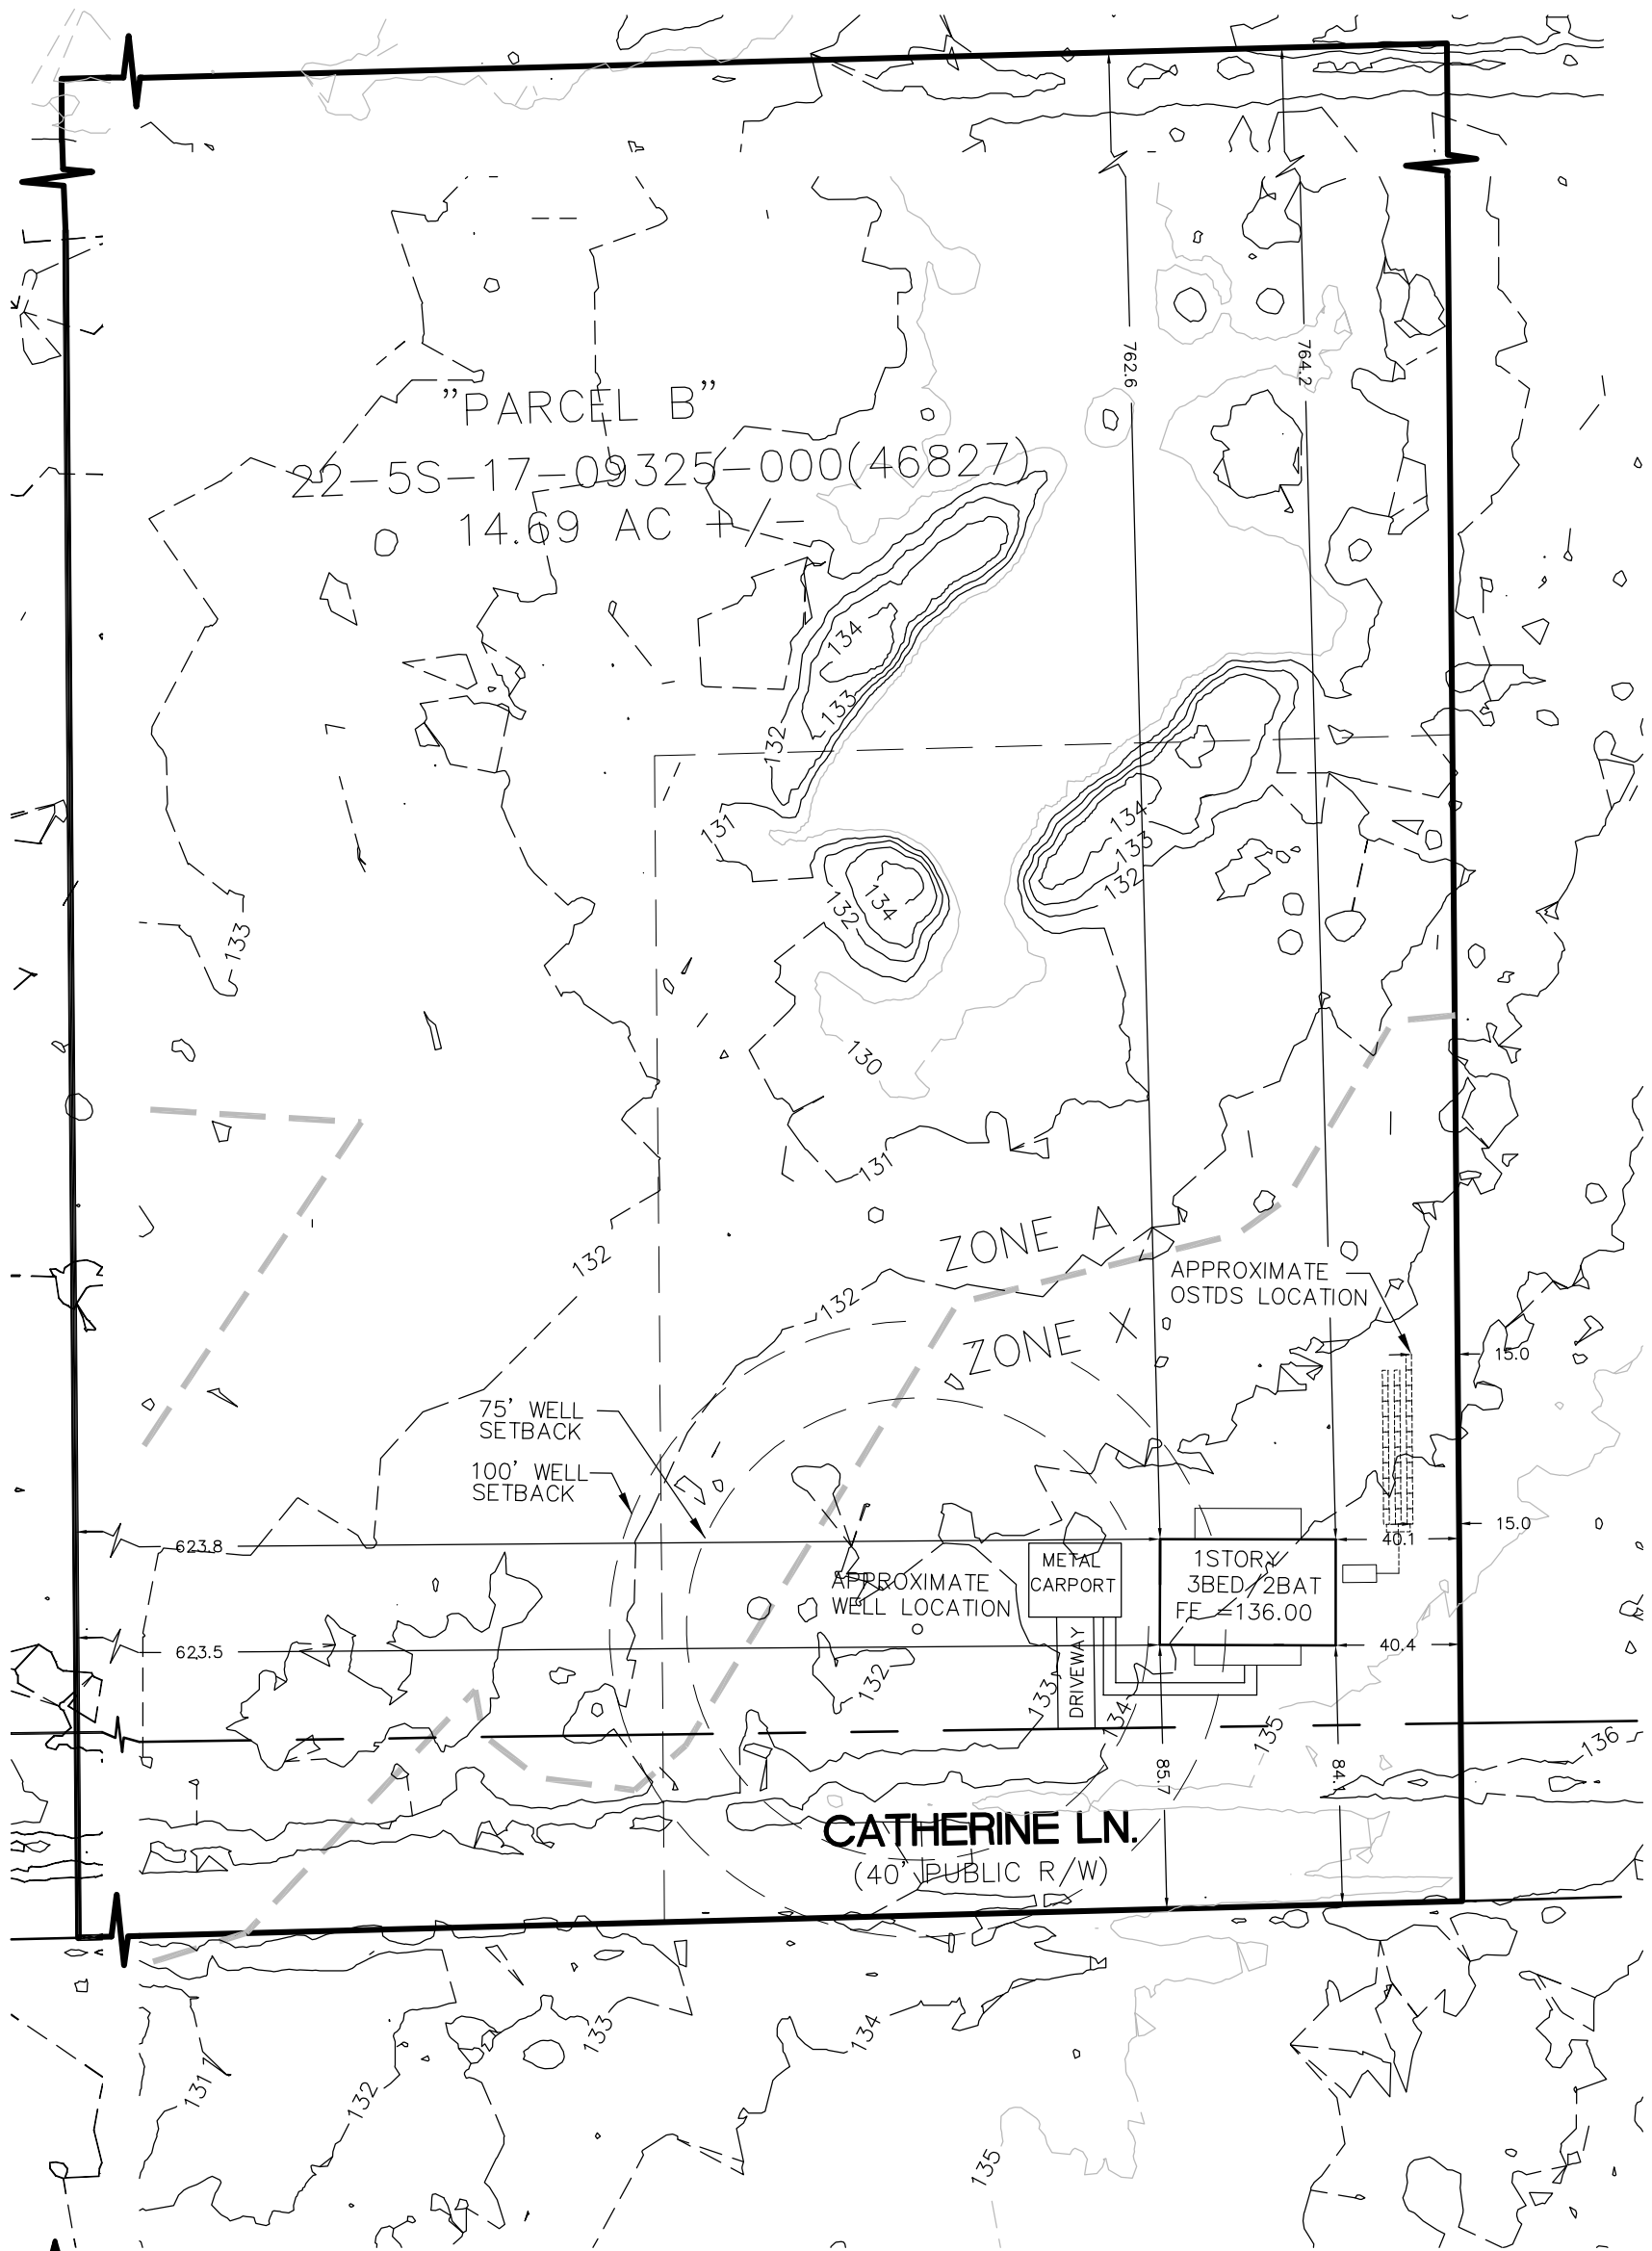


LEGAL DESCRIPTION

A PARCEL OF LAND LYING IN SECTION 22, TOWNSHIP 5 SOUTH, RANGE 17 EAST, COLUMBIA COUNTY, FLORIDA, EXPLICITLY DESCRIBED AS FOLLOWS:



COMMENCE AT THE NW CORNER OF THE SE 1/4 OF THE SW 1/4 OF SAID SECTION 22; THENCE ON THE NORTH BOUNDARY THEREOF, N 88° 21' 14" E, A DISTANCE OF 602.11 FEET TO THE POINT OF BEGINNING; THENCE CONTINUE ON SAID NORTH BOUNDARY, N 88° 21' 14" E, A DISTANCE OF 720.17 FEET; THENCE S 00° 38' 08" E, A DISTANCE OF 882.75 FEET; THENCE S 88° 21' 16" W, A DISTANCE OF 721.10 FEET; THENCE N 00° 34' 32" W, A DISTANCE OF 882.76 FEET TO THE POINT OF BEGINNING.

CONTAINING 14.60 ACRES MORE OR LESS. SUBJECT TO EXISTING RIGHT-OF-WAY FOR SW CATHERINE LANE.

AFFINE ENGINEERING
AND SURVEYING, INC.

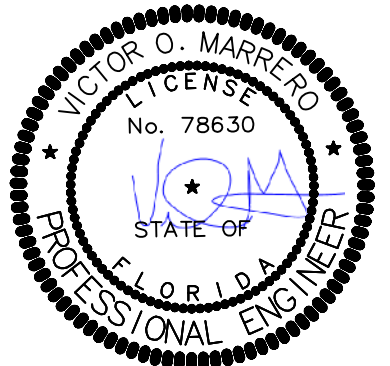

VICTOR O. MARRERO
FLORIDA P.E. # 78630

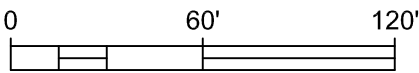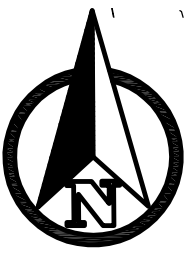

DRAWING
25015-02
SHEET
1

PREPARED FOR:
BRYCE & NICOLE RESIDENCE
22-5S-17-09325-000(46827)
COLUMBIA COUNTY



AFFINE ENGINEERING AND SURVEYING, INC
CIVIL ENGINEERS SURVEYORS

TELEPHONE NUMBER 407-421-5534
128 NW GREEN LN, LAKE CITY, FLORIDA 32055
CERTIFICATE OF AUTHORIZATION: No 29140

BY	#	REVISIONS