


FRONT

26'-8" WIDE HOME
SIDEWALL HEIGHT 8'-0"

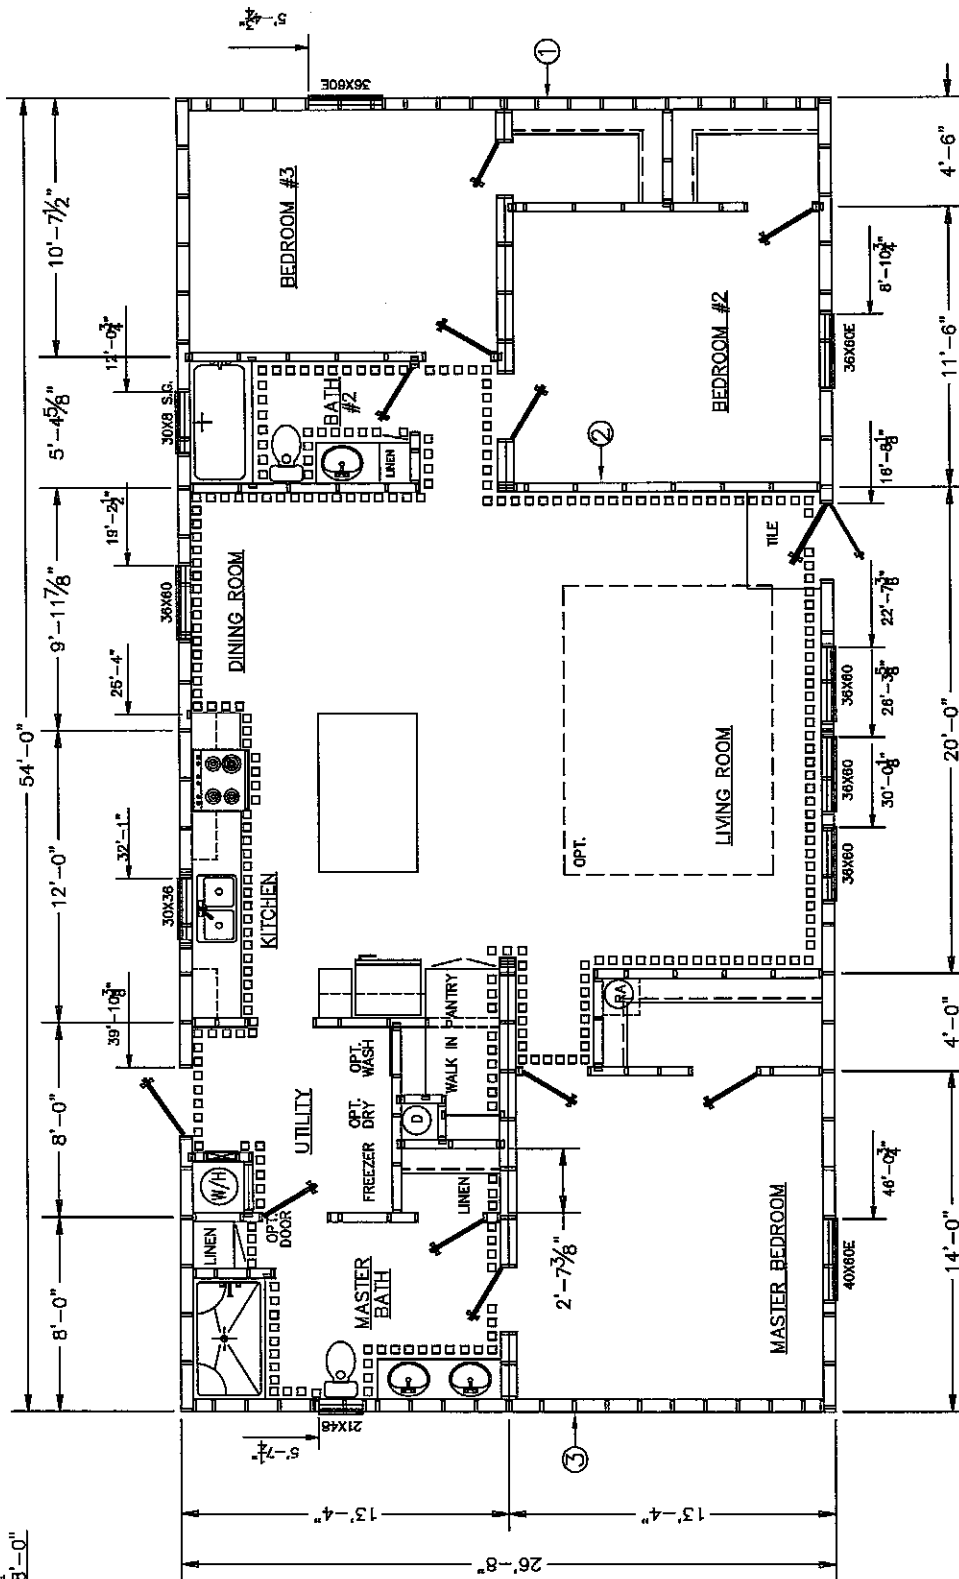

TownHomes
P.O. BOX 1059
LAKE CITY, FLORIDA
32056

Date: 5-1-17	Revisions	Cad# 2839A1
Dr'n: ROB/SLM	11-14-17 hb	
Parent: 2839A	2-8-22 hb	
Code: T (17)	ALT# 15 - MASTER BATH SHWR/LINEN	
Model: 2839-216	Print: 1440 SQ. FT. SALES	