


SW LEO FEAGLE GLEN (DIRT / PUBLIC)

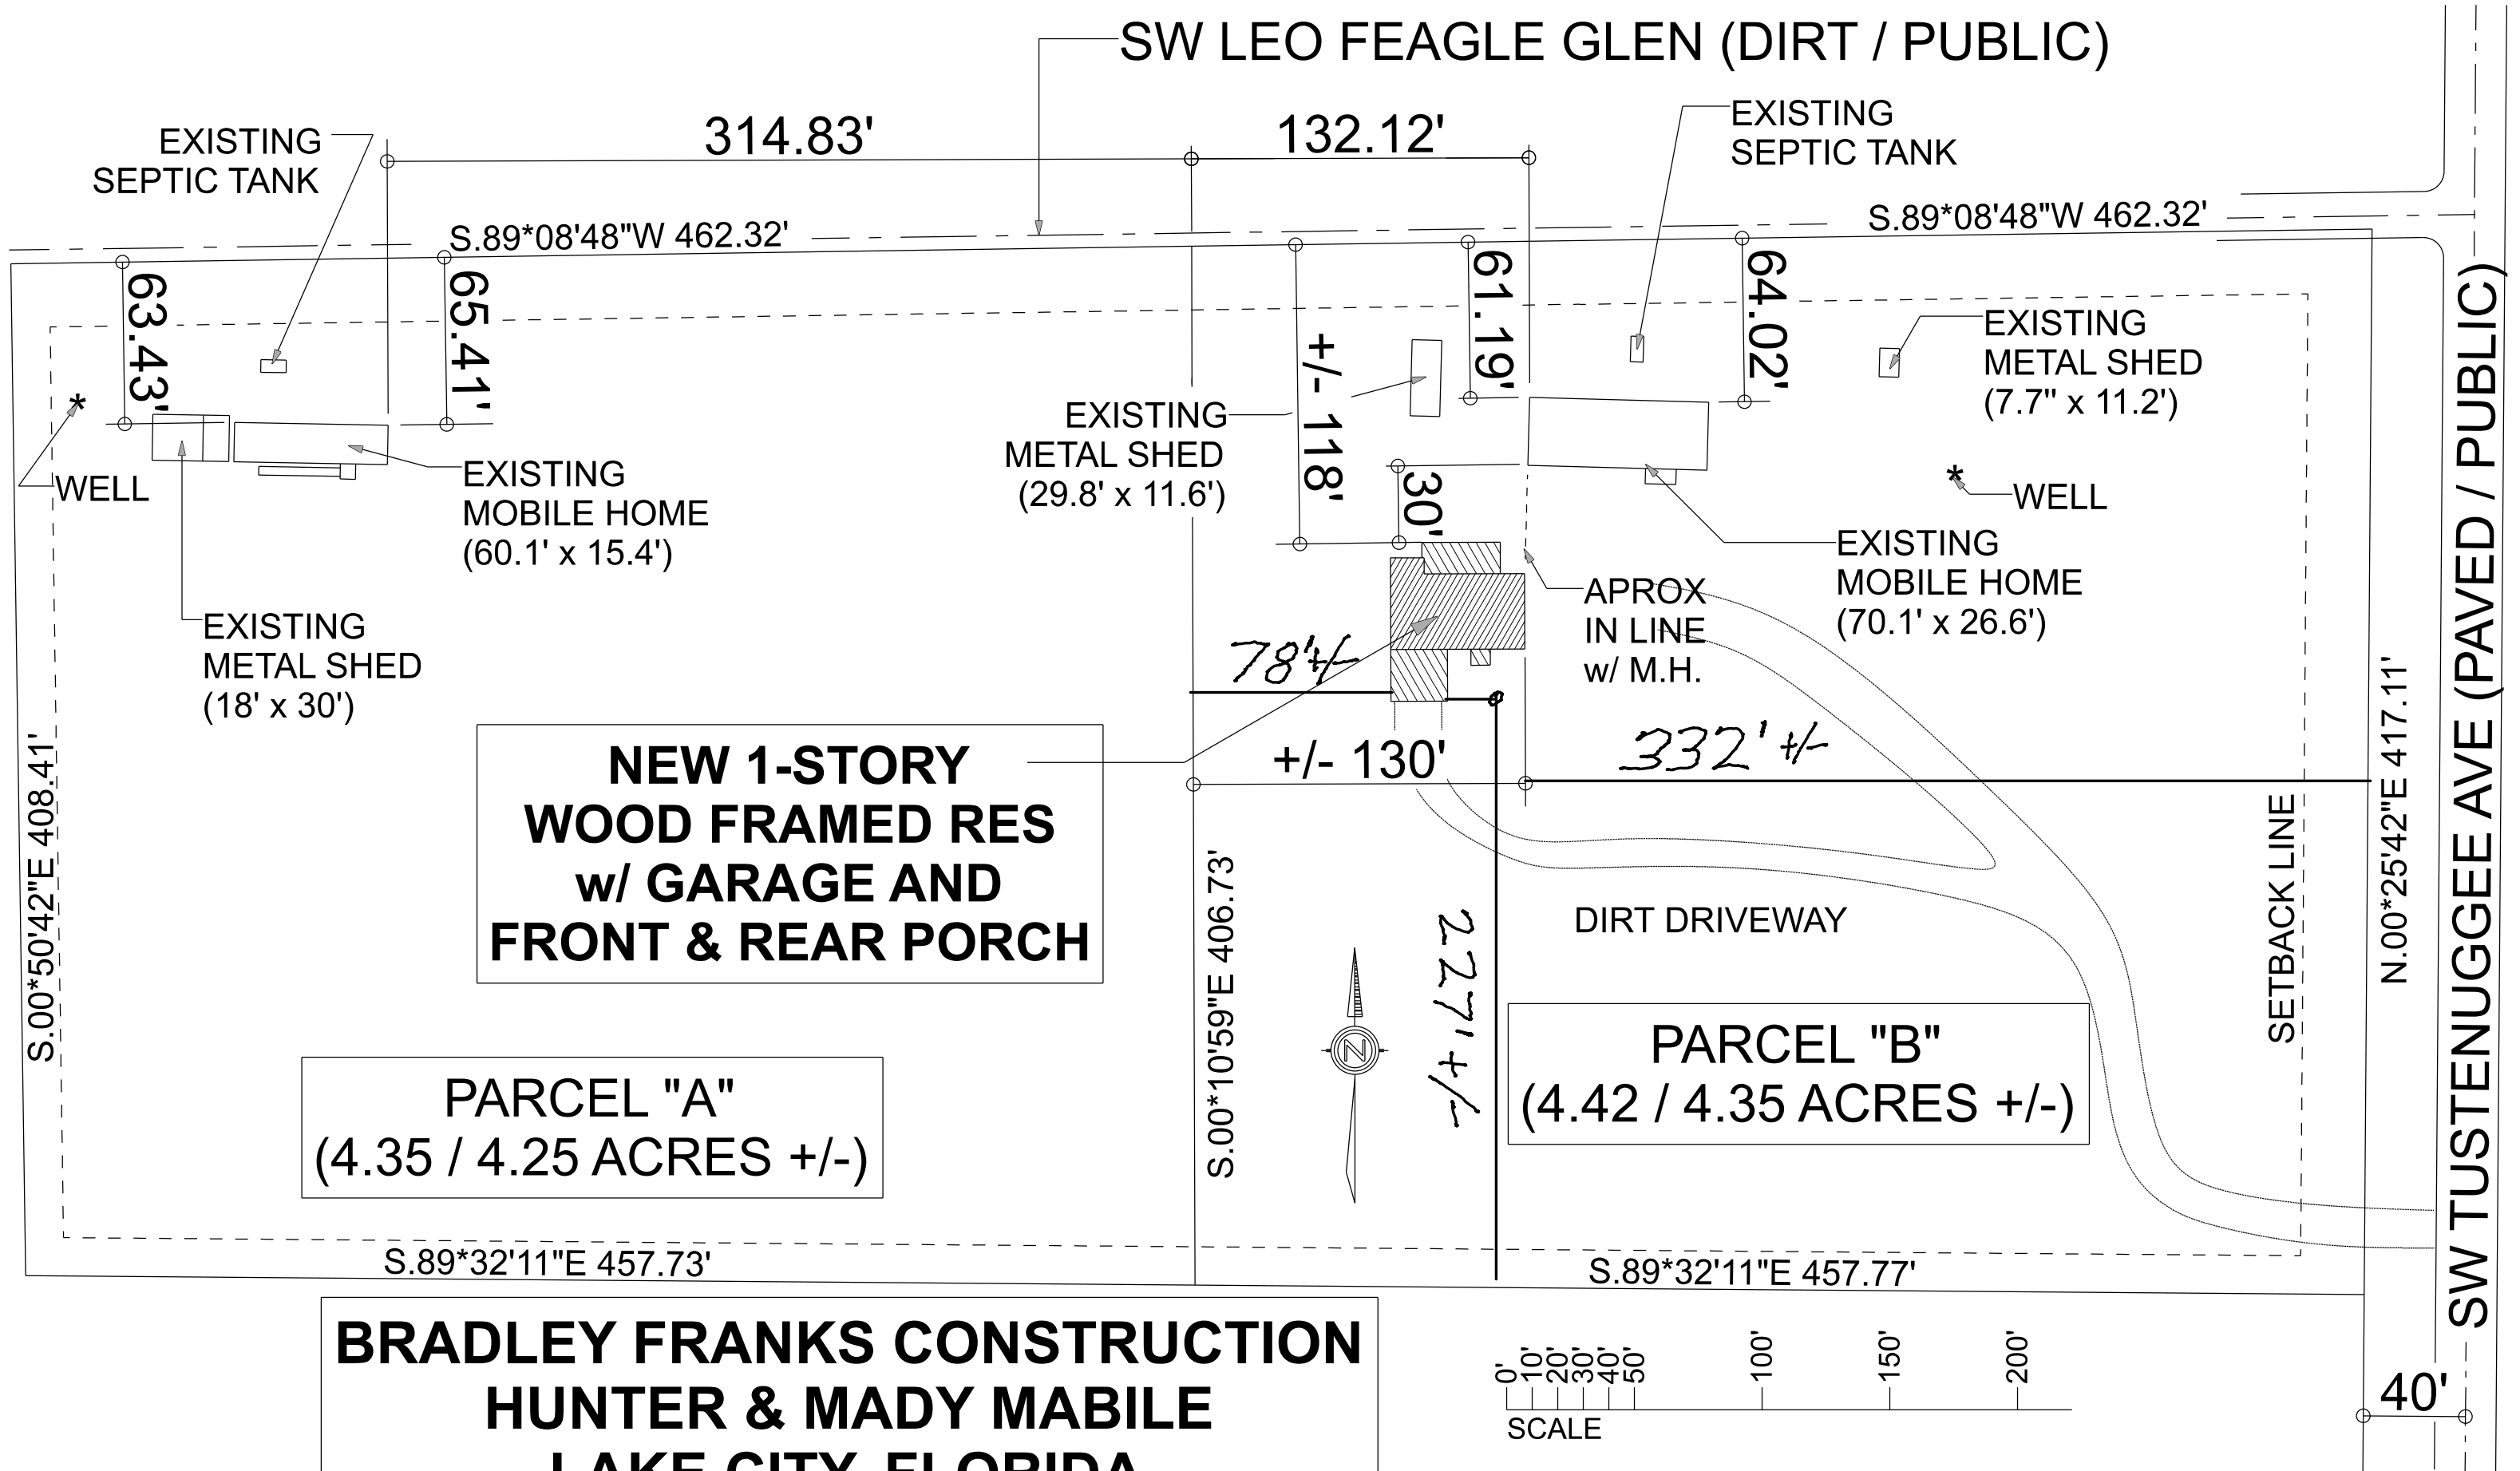

BRADLEY FRANKS CONSTRUCTION
HUNTER & MADY MABILE
LAKE CITY, FLORIDA

SW TUSTENUGGEE AVE (PAVED / PUBLIC)