




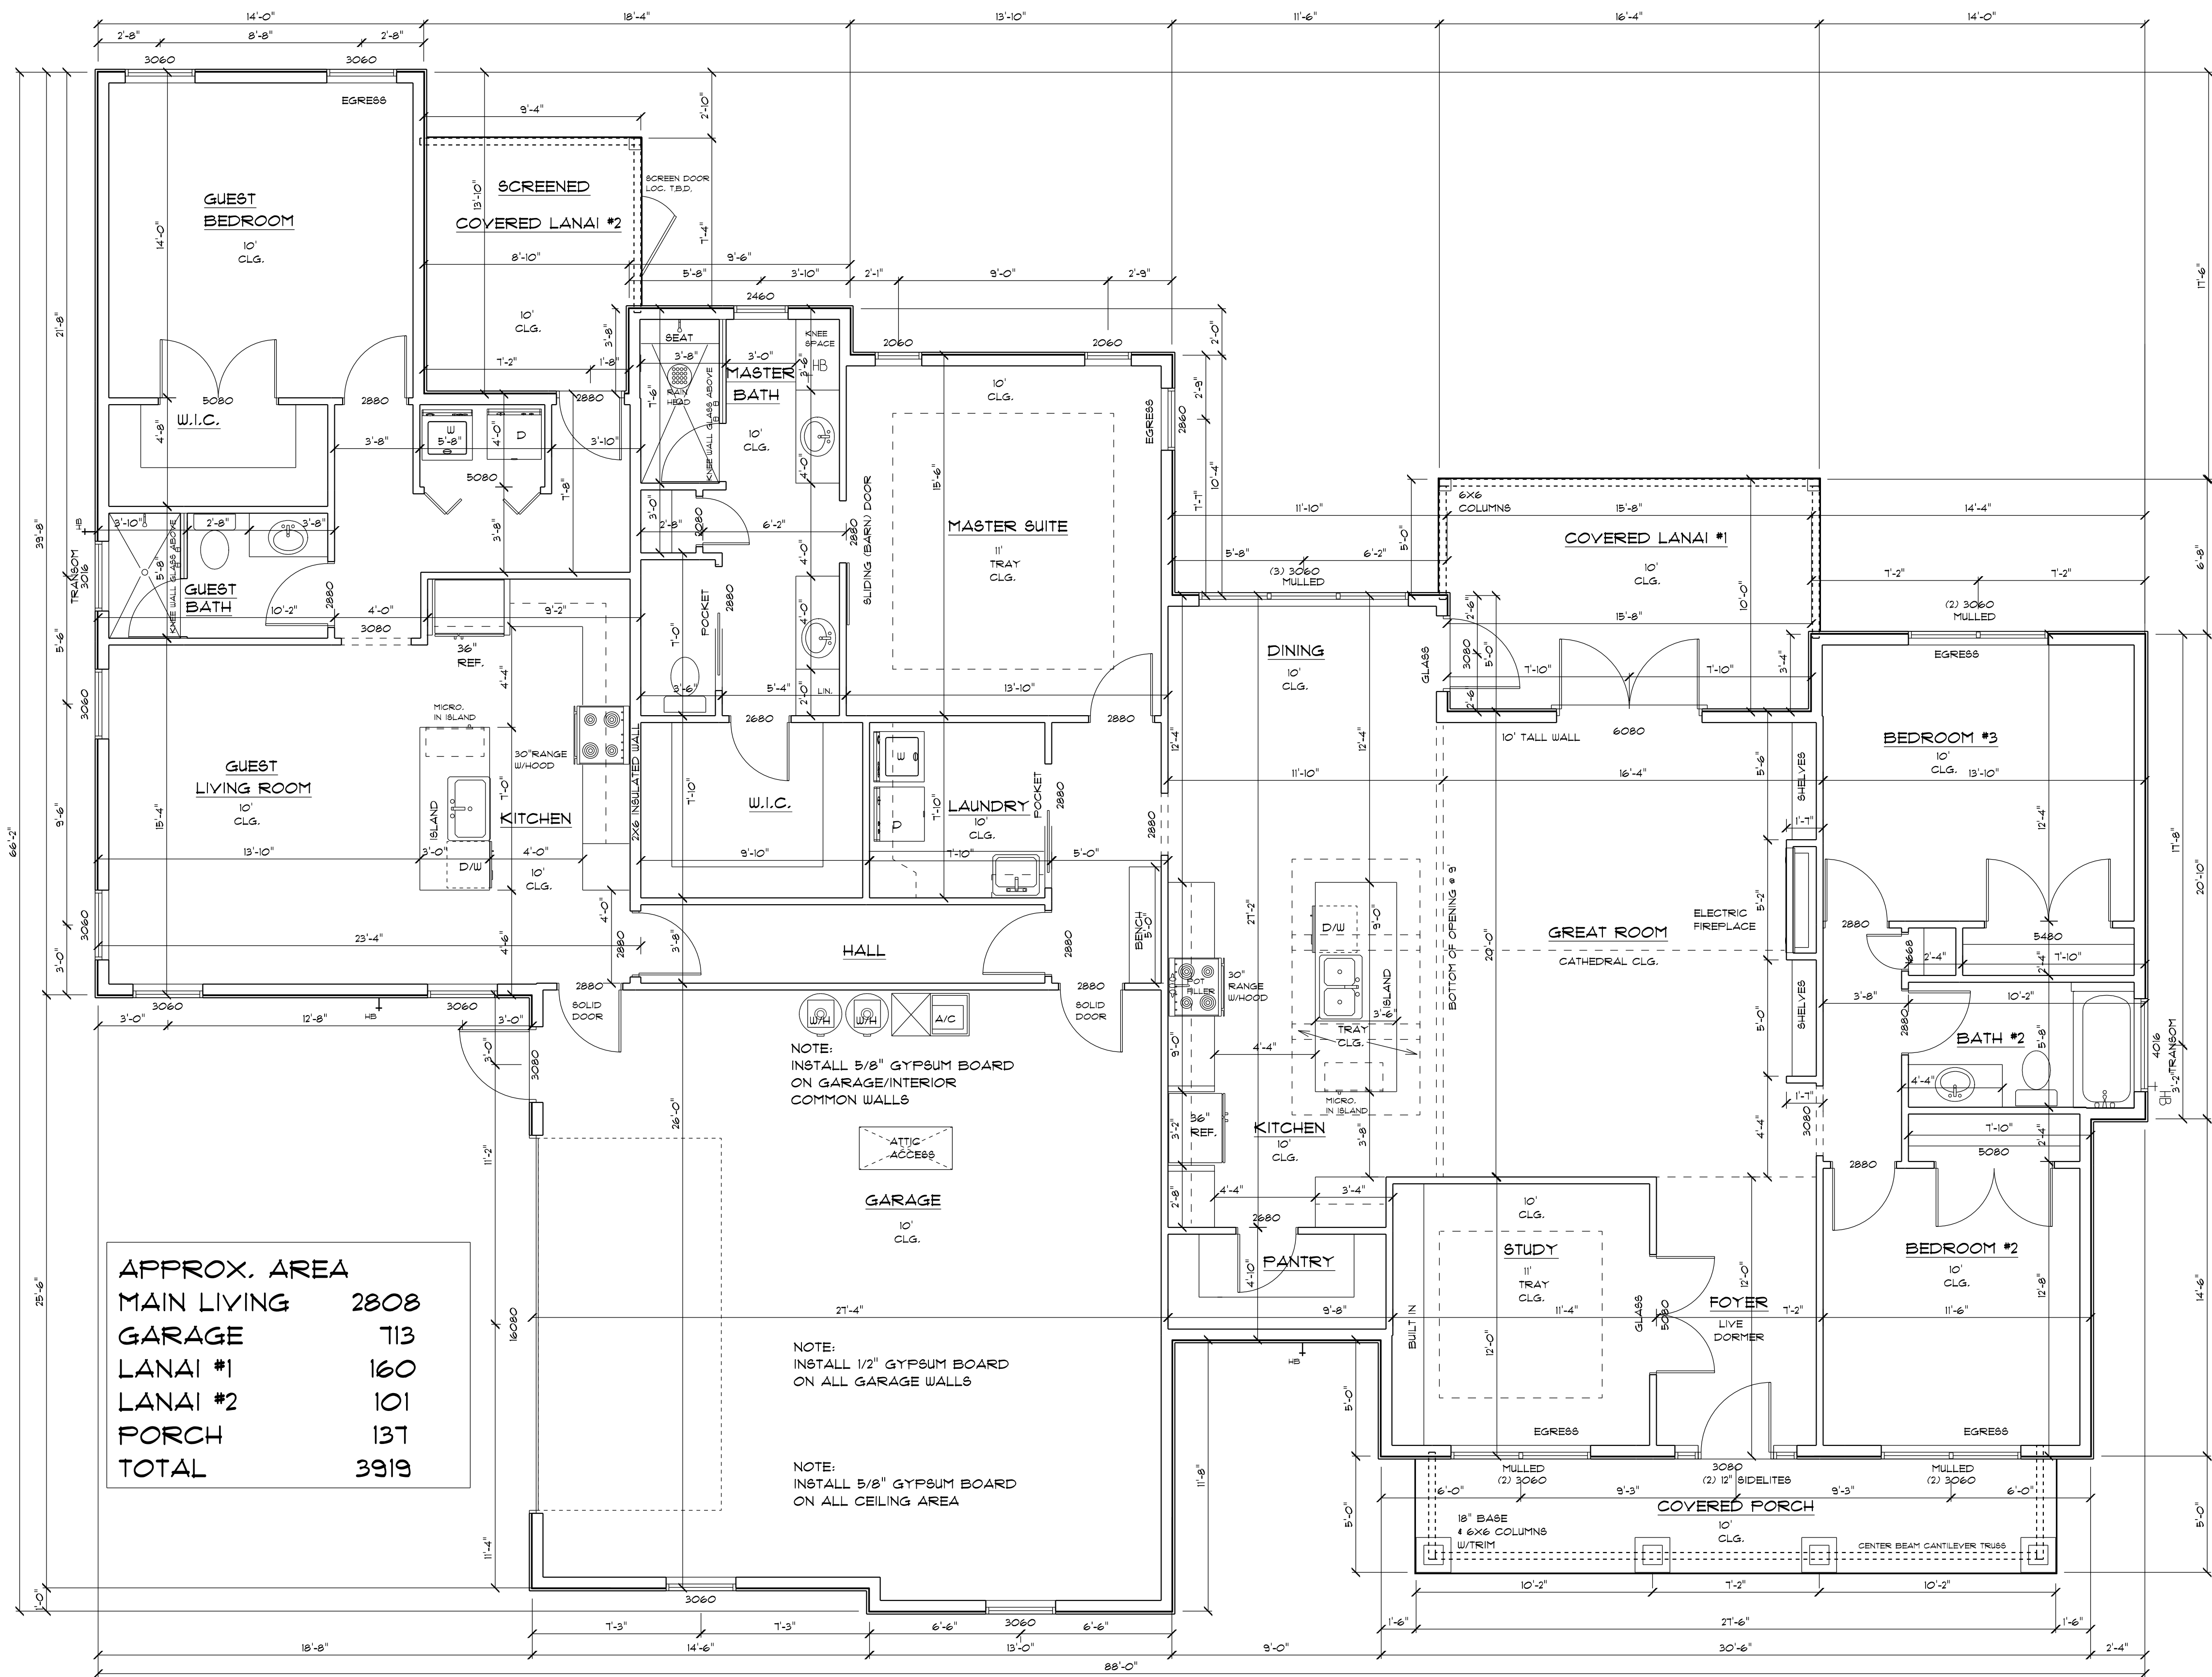

IT IS THE OWNER AND OR THE CONTRACTORS RESPONSIBILITY TO VERIFY ALL STRUCTURAL ASPECTS OF THESE DRAWINGS. THIS INCLUDES BUT NOT LIMITED TO DIMENSIONS, WALL HEIGHTS AND MATERIAL, WINDOW SIZE AND LOCATION. ALSO ALL STATE AND LOCAL CODES MUST BE FOLLOWED

ALL WINDOWS AND DOORS TO BE INSTALLED PER MANUFACTURERS RECOMMENDATIONS AND MUST COMPLY WITH CURRENT CODES. SUBMIT ATTACHMENT WORKSHEET WITH PERMIT DOCUMENTS

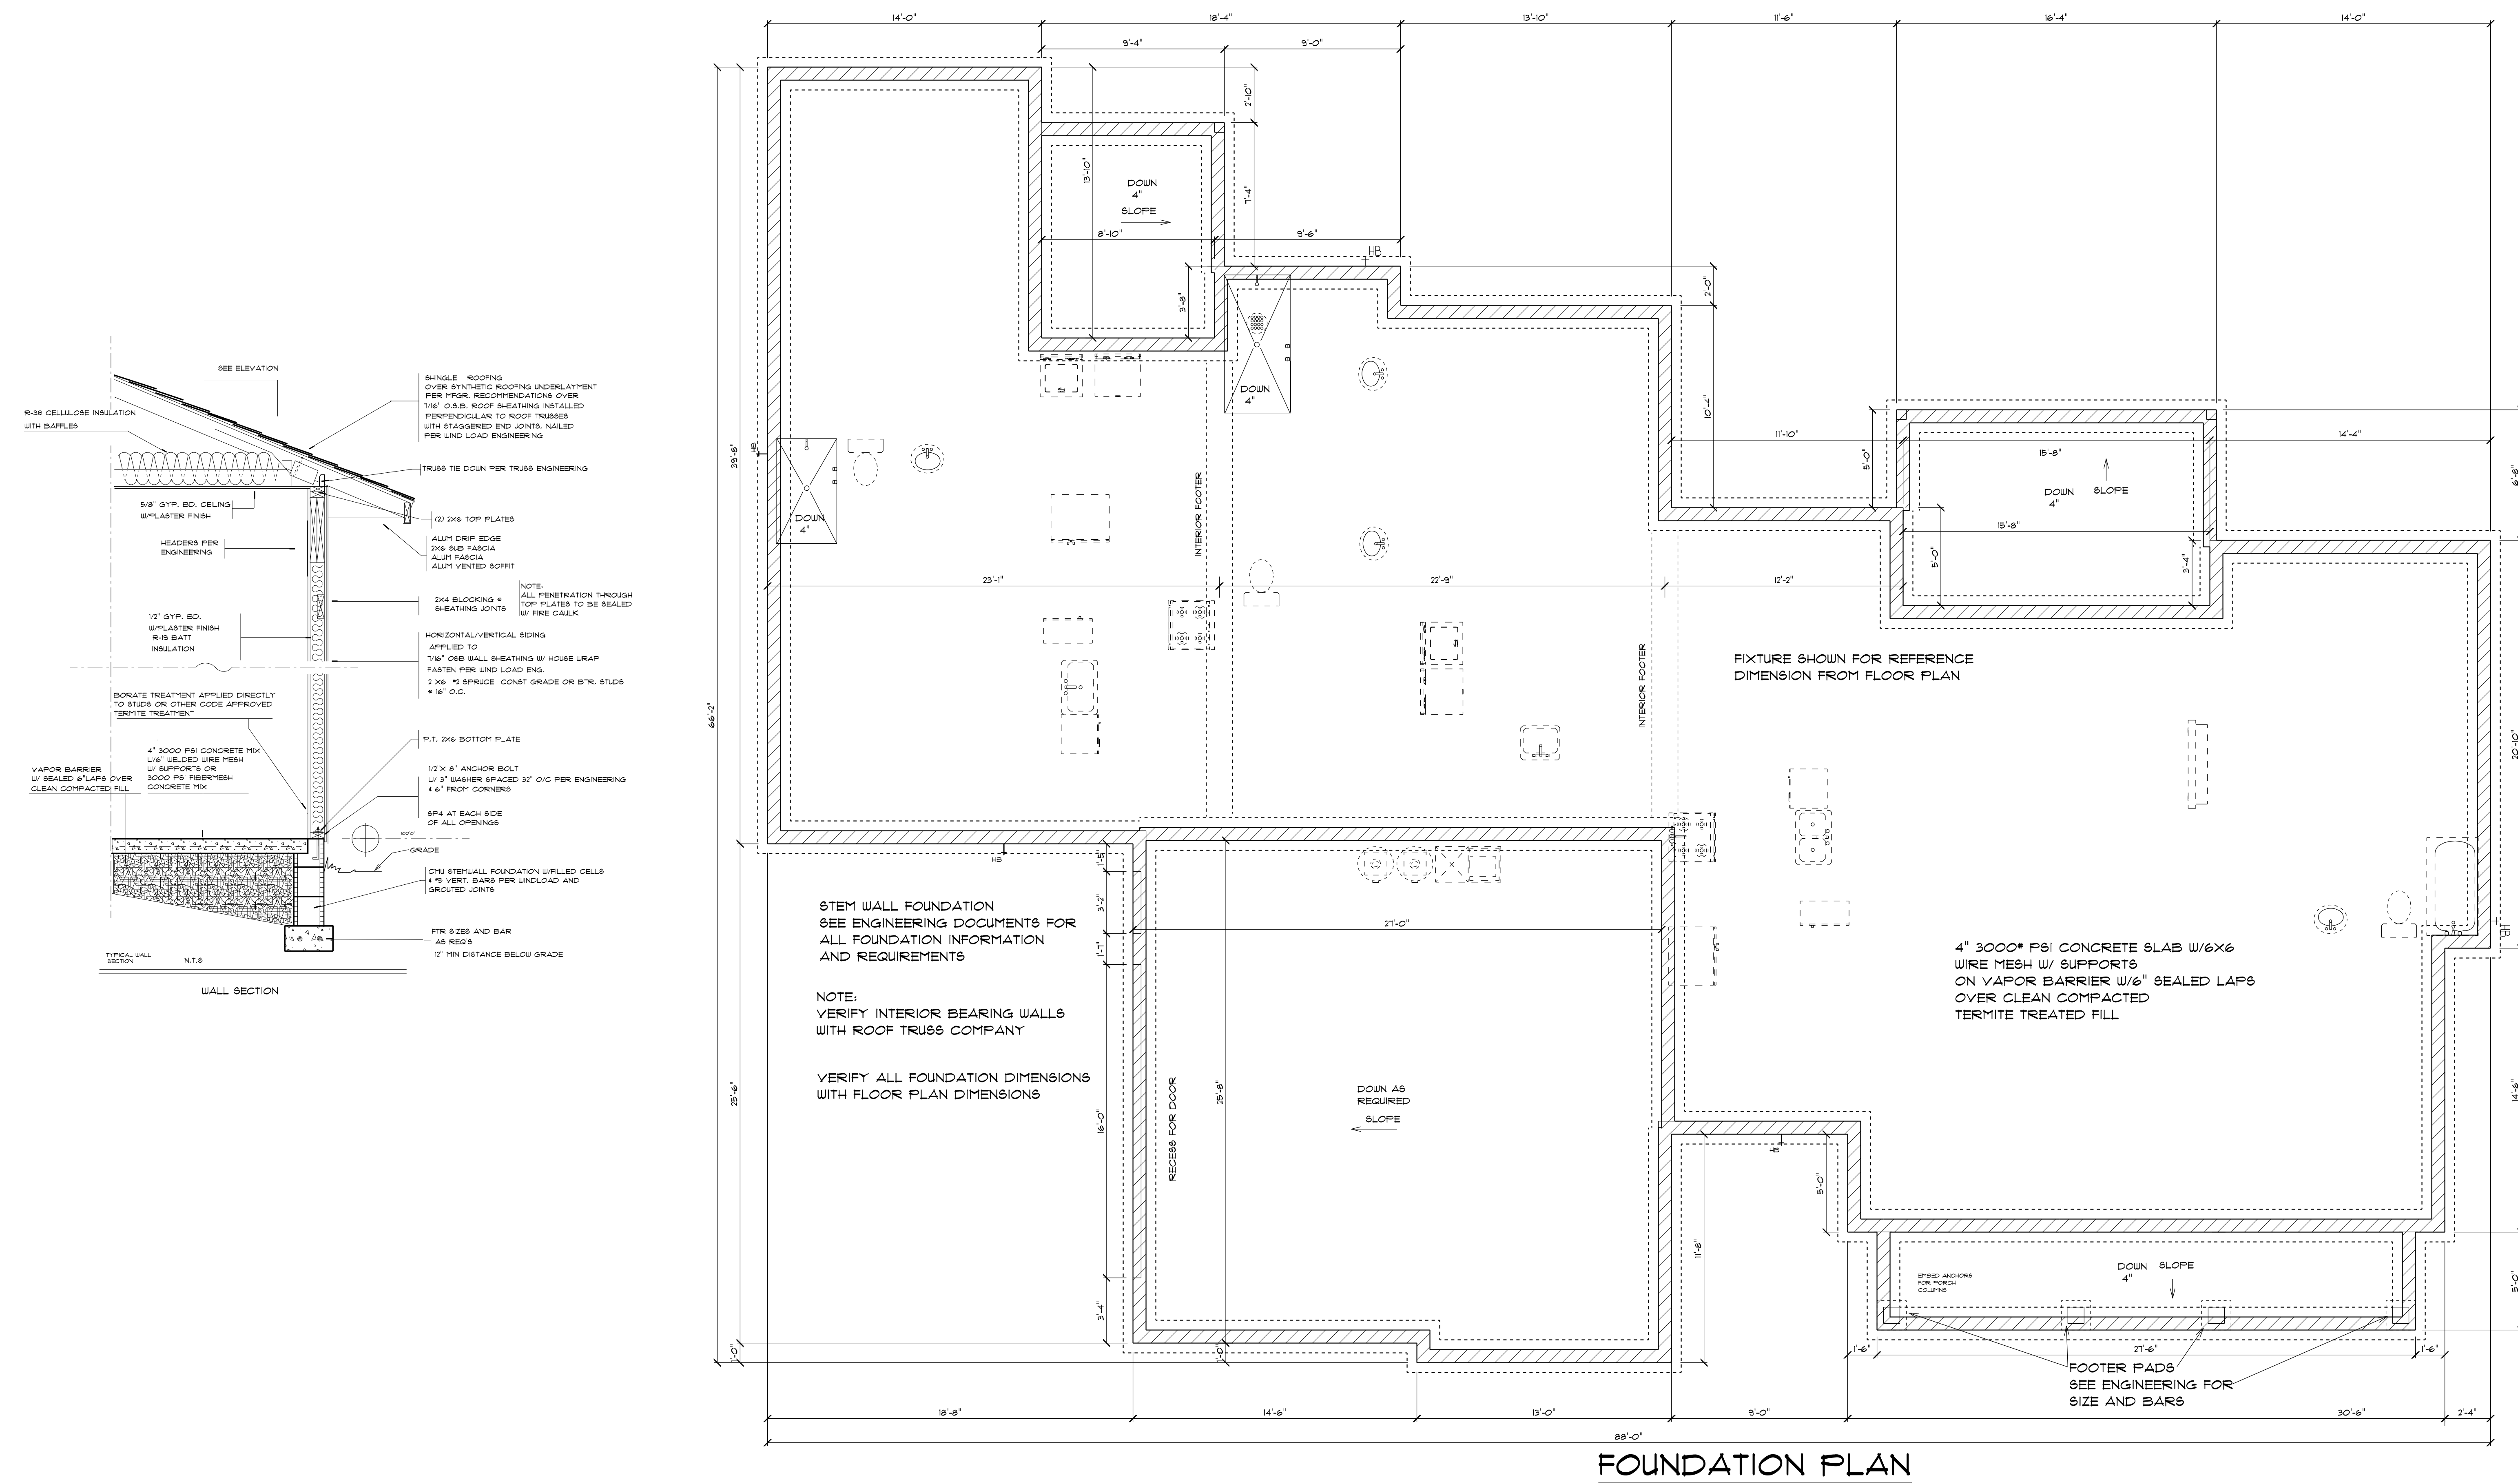

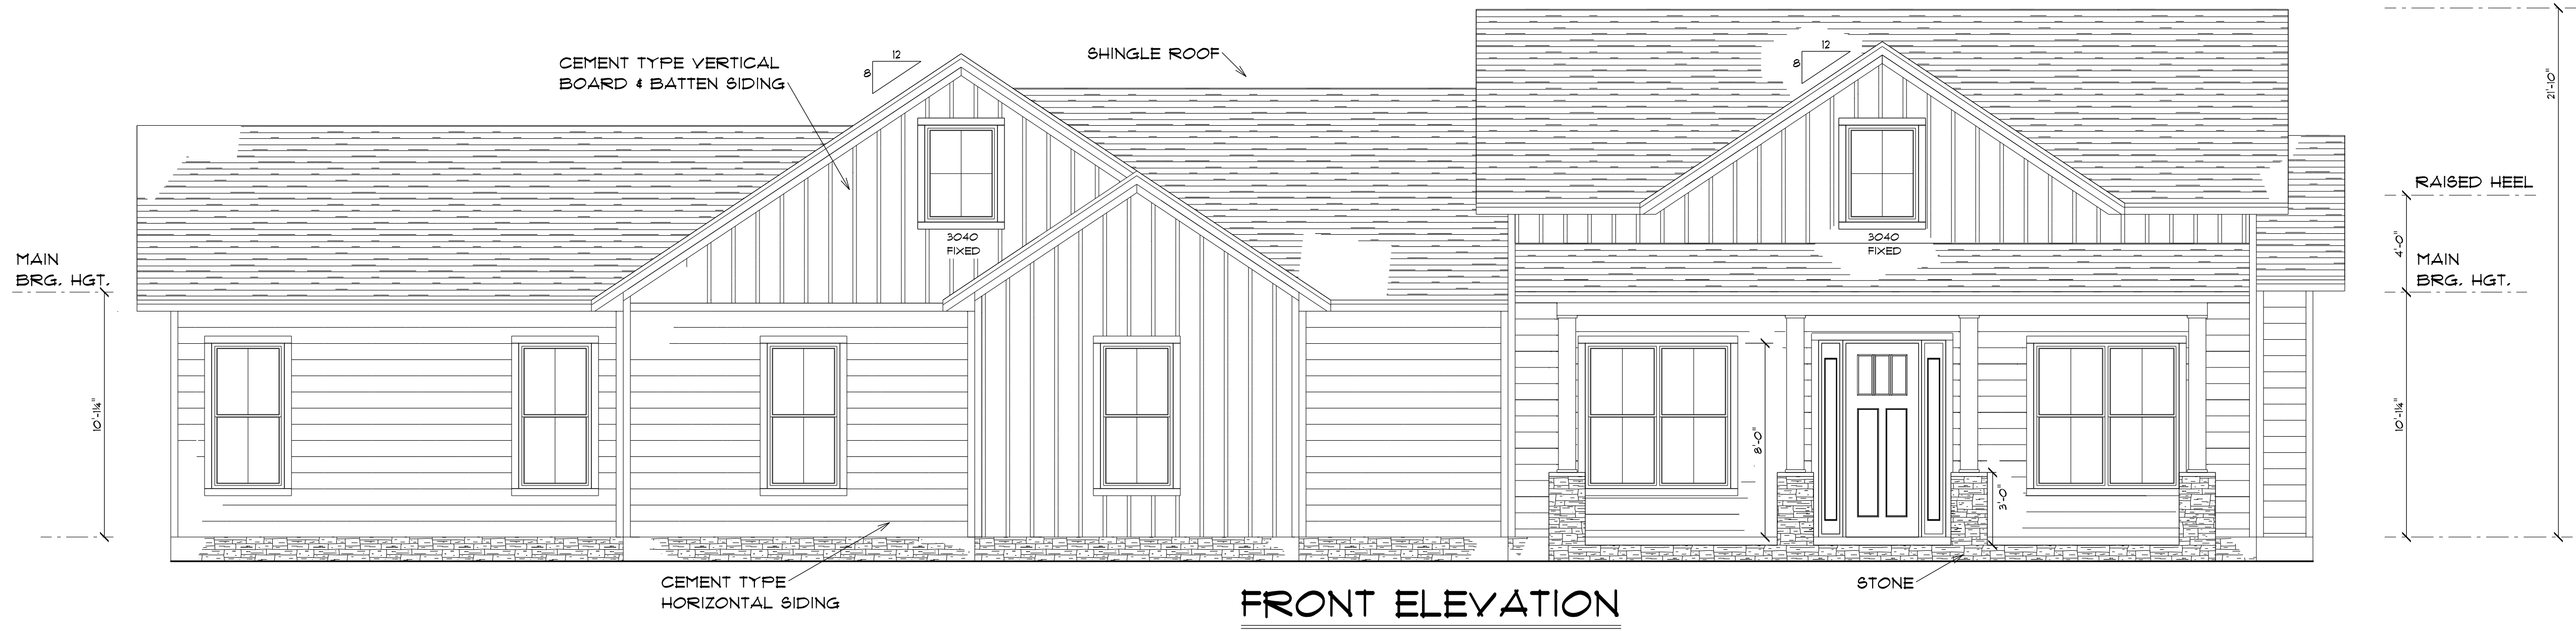

FRONT ELEVATION



REAR ELEVATION


NOTE:
SCREEN PANELS
AND DOOR NOT
SHOWN FOR CLARITY



LEFT ELEVATION




RIGHT ELEVATION

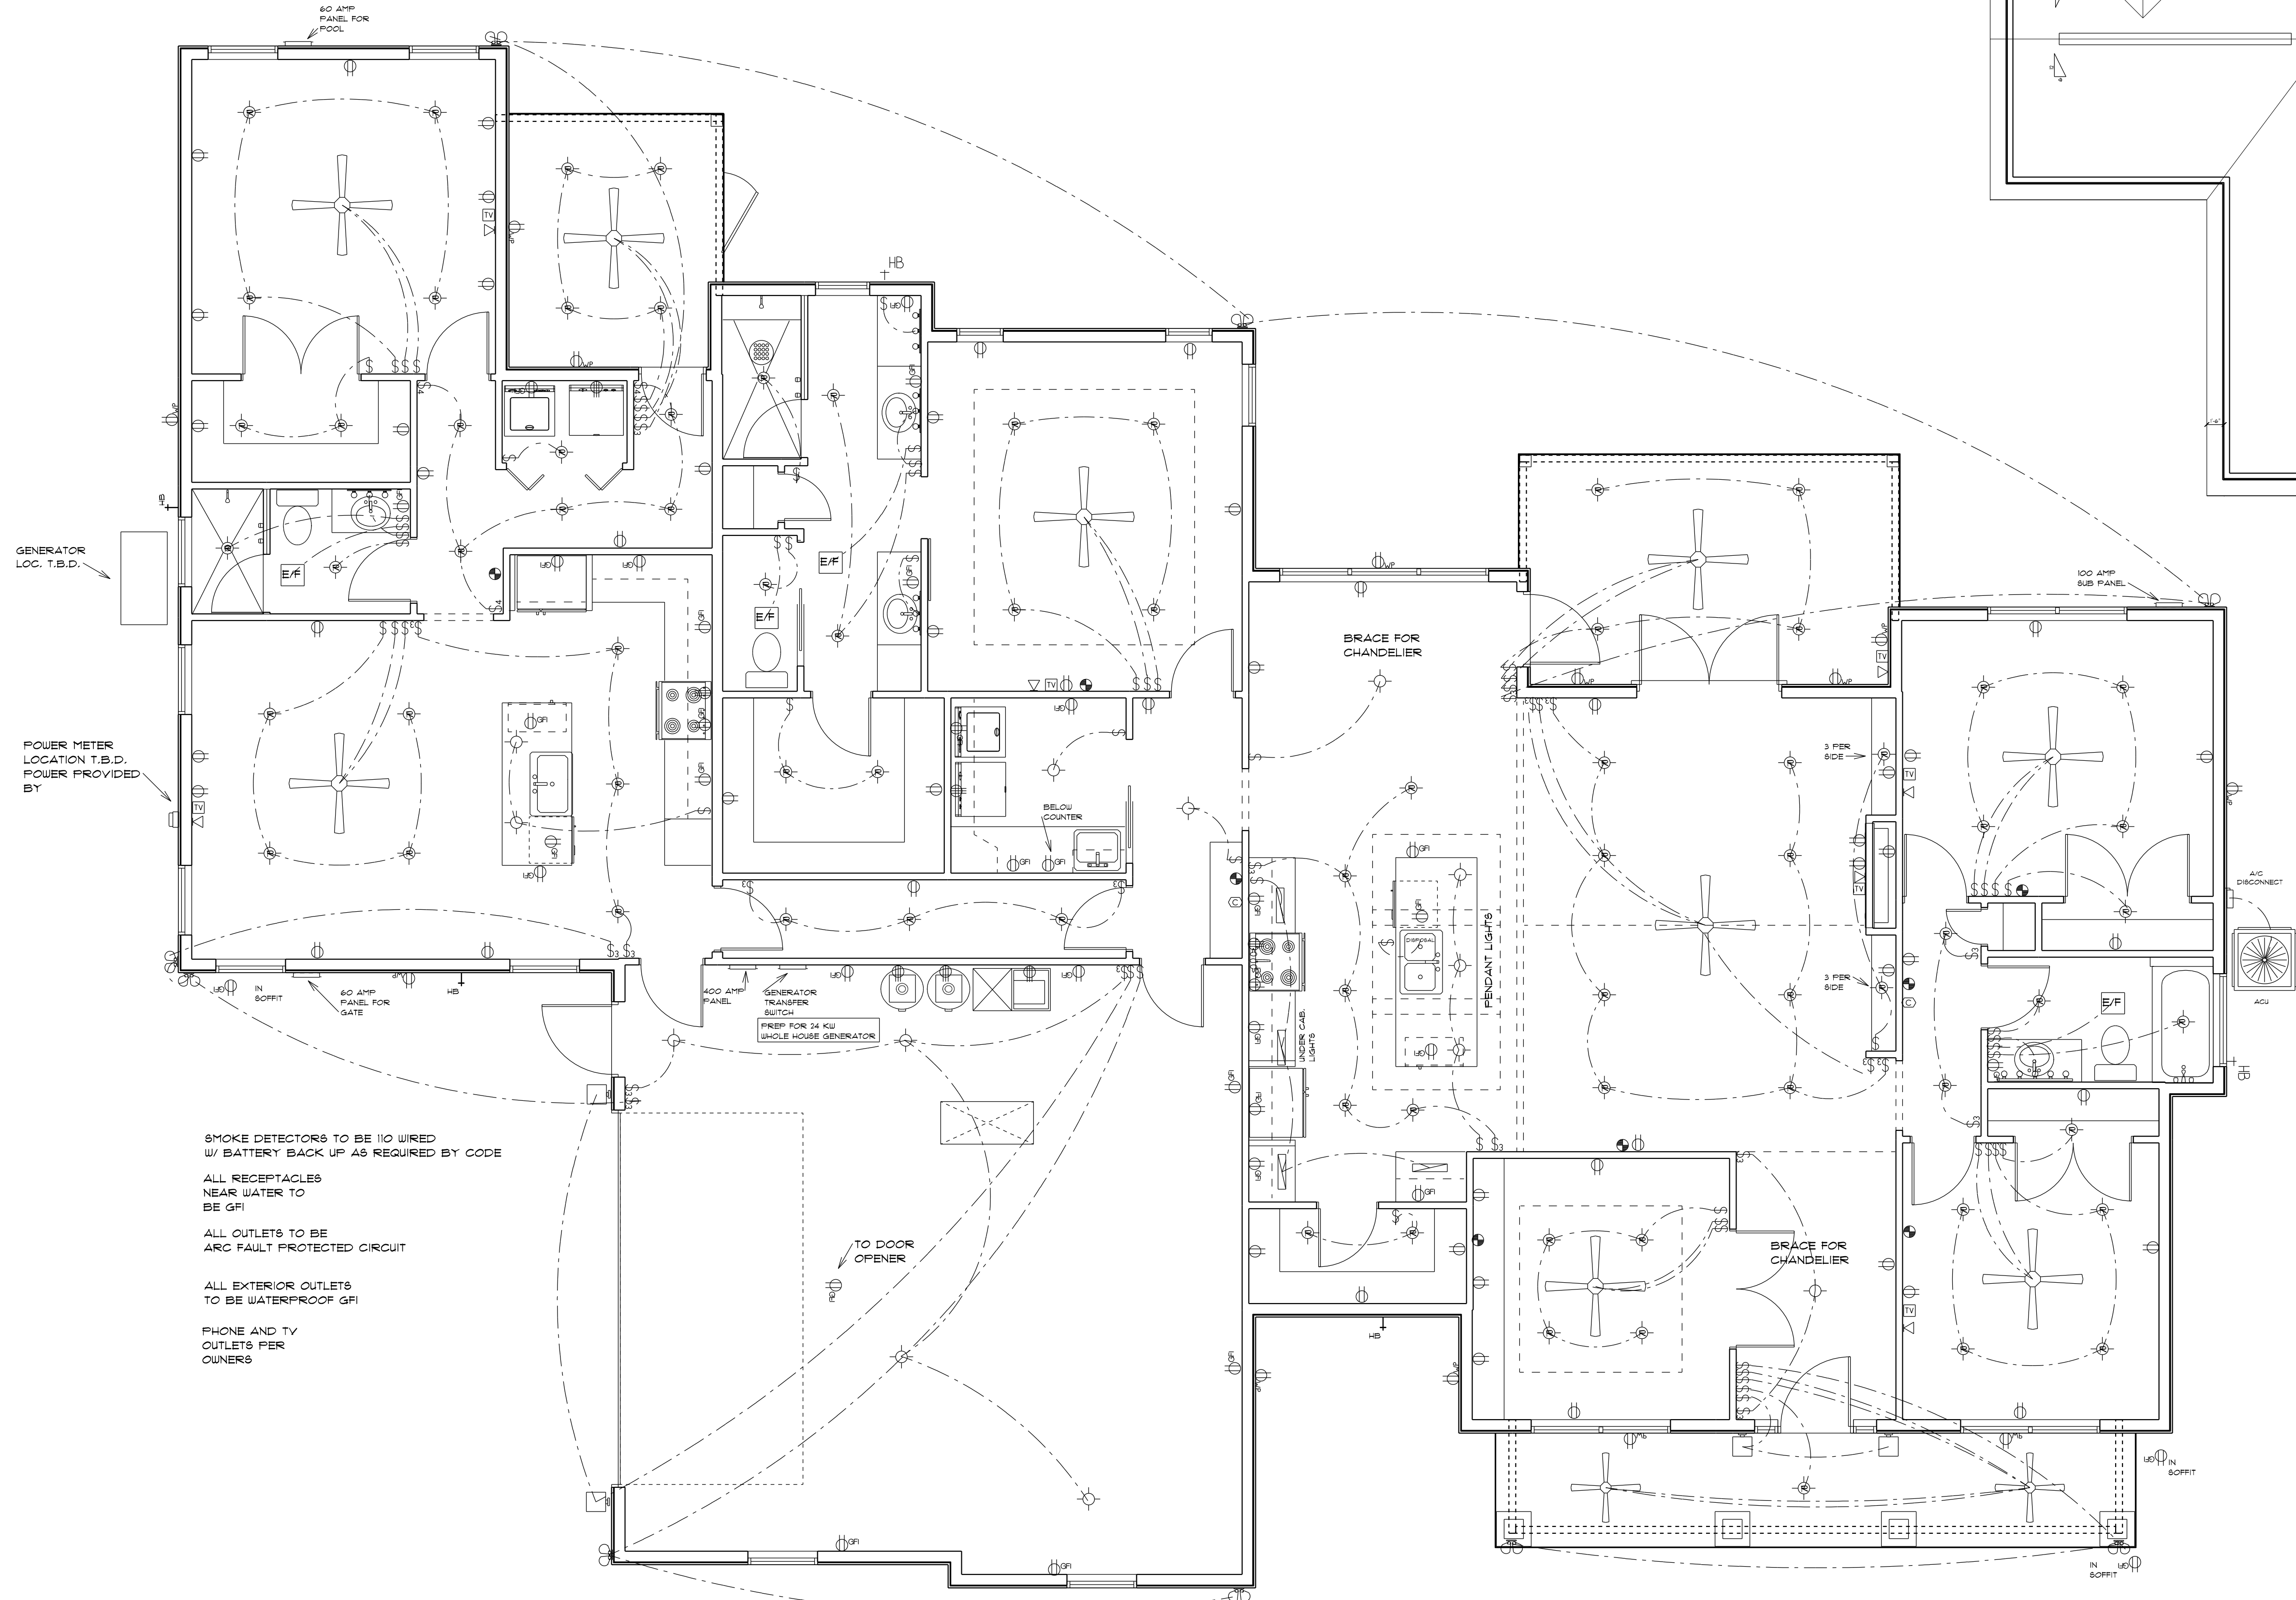

ELECTRICAL	SYMBOL
ceiling fan	
fluorescent light	
exterior light	
spotlight double	
electrical meter	
electrical panel	
A C DISCONNECT	
ACU	
Carbon Monoxide	
DISPOSAL	
EXHAUST FAN	
RECESS LIGHT	
cable tv outlet	
light	
outlet	
outlet 220v	
outlet gfi	
outlet up	
smoke detector	
switch	
switch 3 way	
telephone/internet	
vanity bar light	

ROOF PLAN
1/8" SCALE

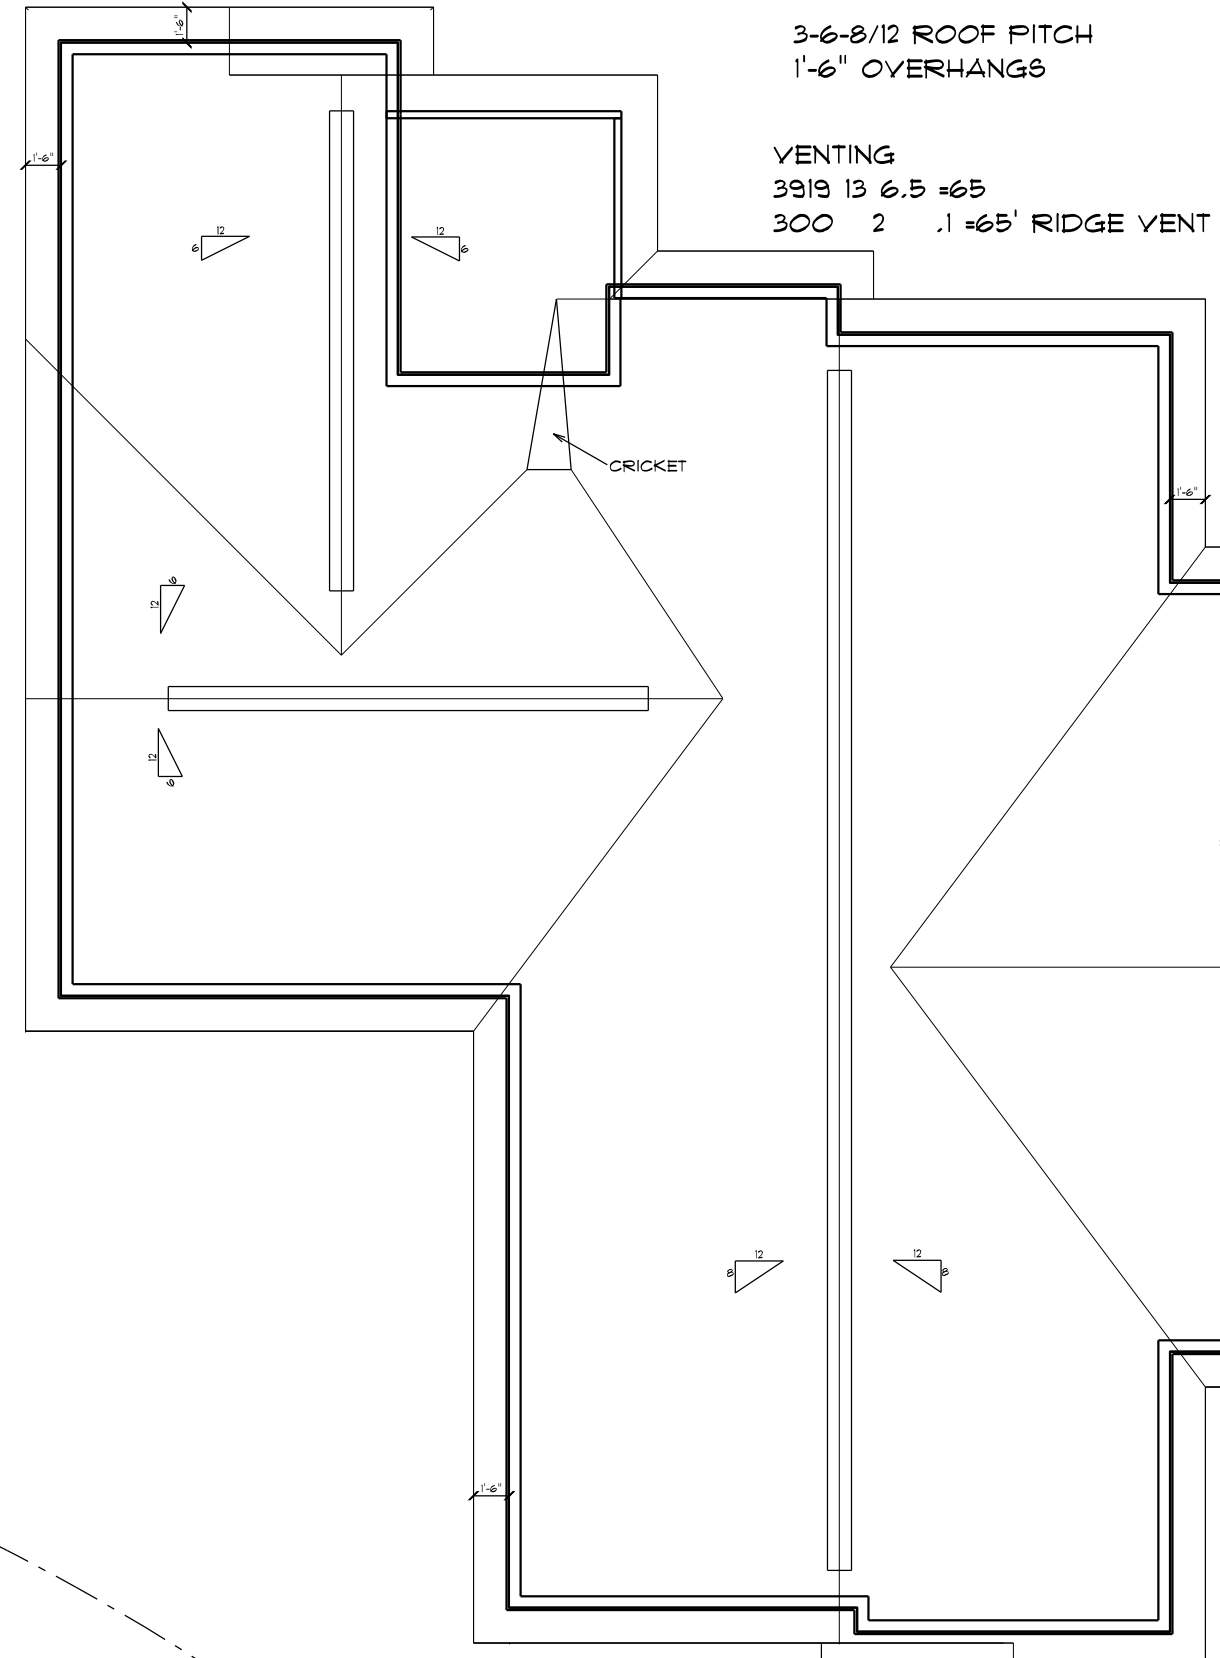

ELECTRICAL PLAN

ELECTRIC PLAN IS A SUGGESTED LOCATION FOR SWITCHES PLUGS AND LIGHTS IT IS THE OWNER AND OR THE CONTRACTORS RESPONSIBILITY TO FOLLOW ALL STATE AND LOCAL CODES.