


Zone AE

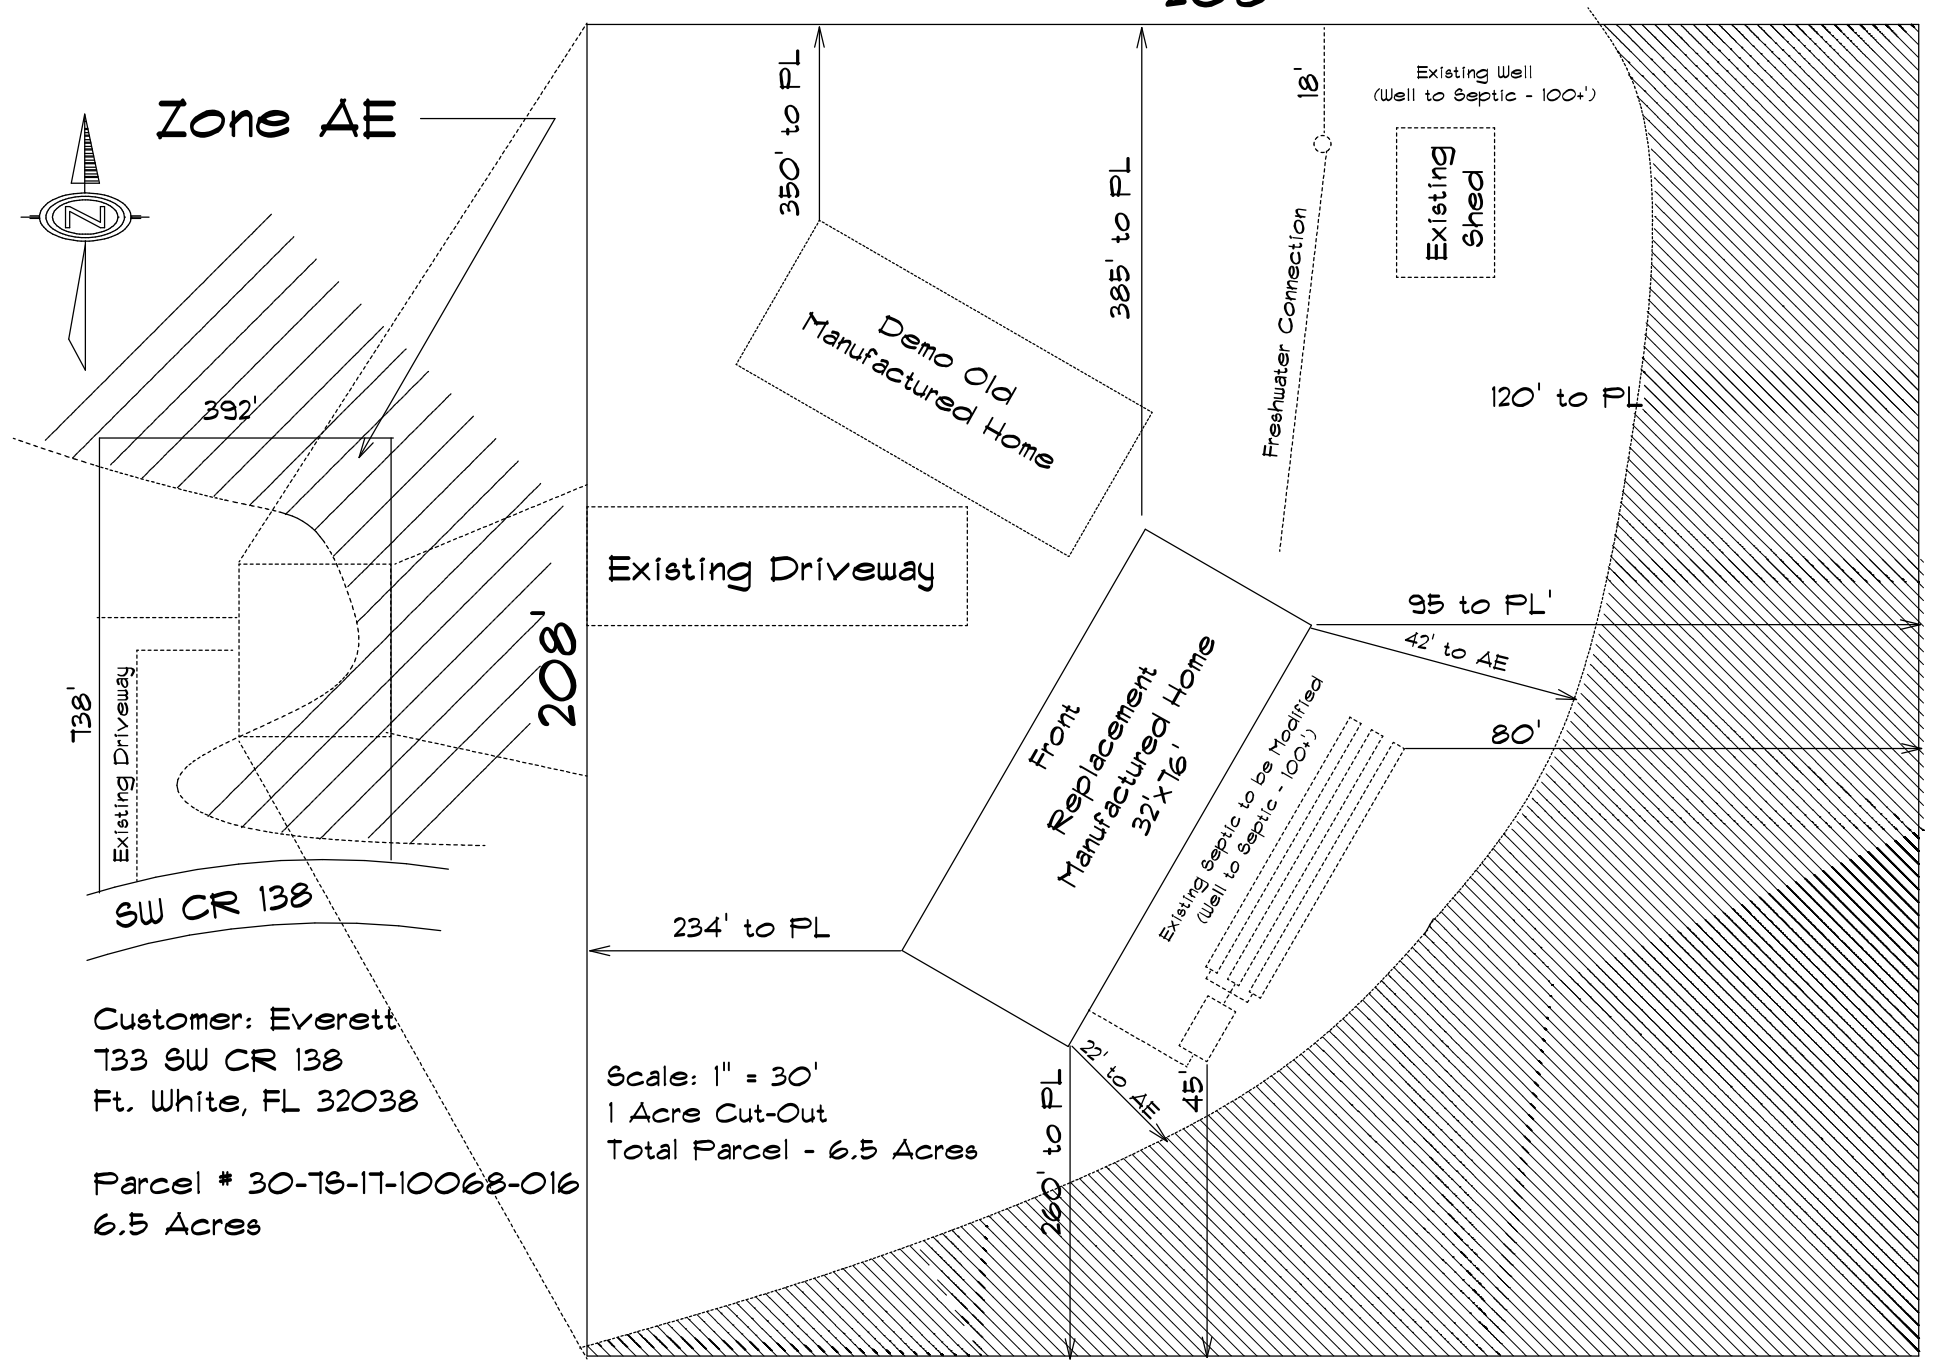

Customer: Everett
 733 SW CR 138
 Ft. White, FL 32038

Parcel # 30-79-17-10068-016
 6.5 Acres

Scale: 1" = 30'
 1 Acre Cut-Out
 Total Parcel - 6.5 Acres