


REVISIONS		

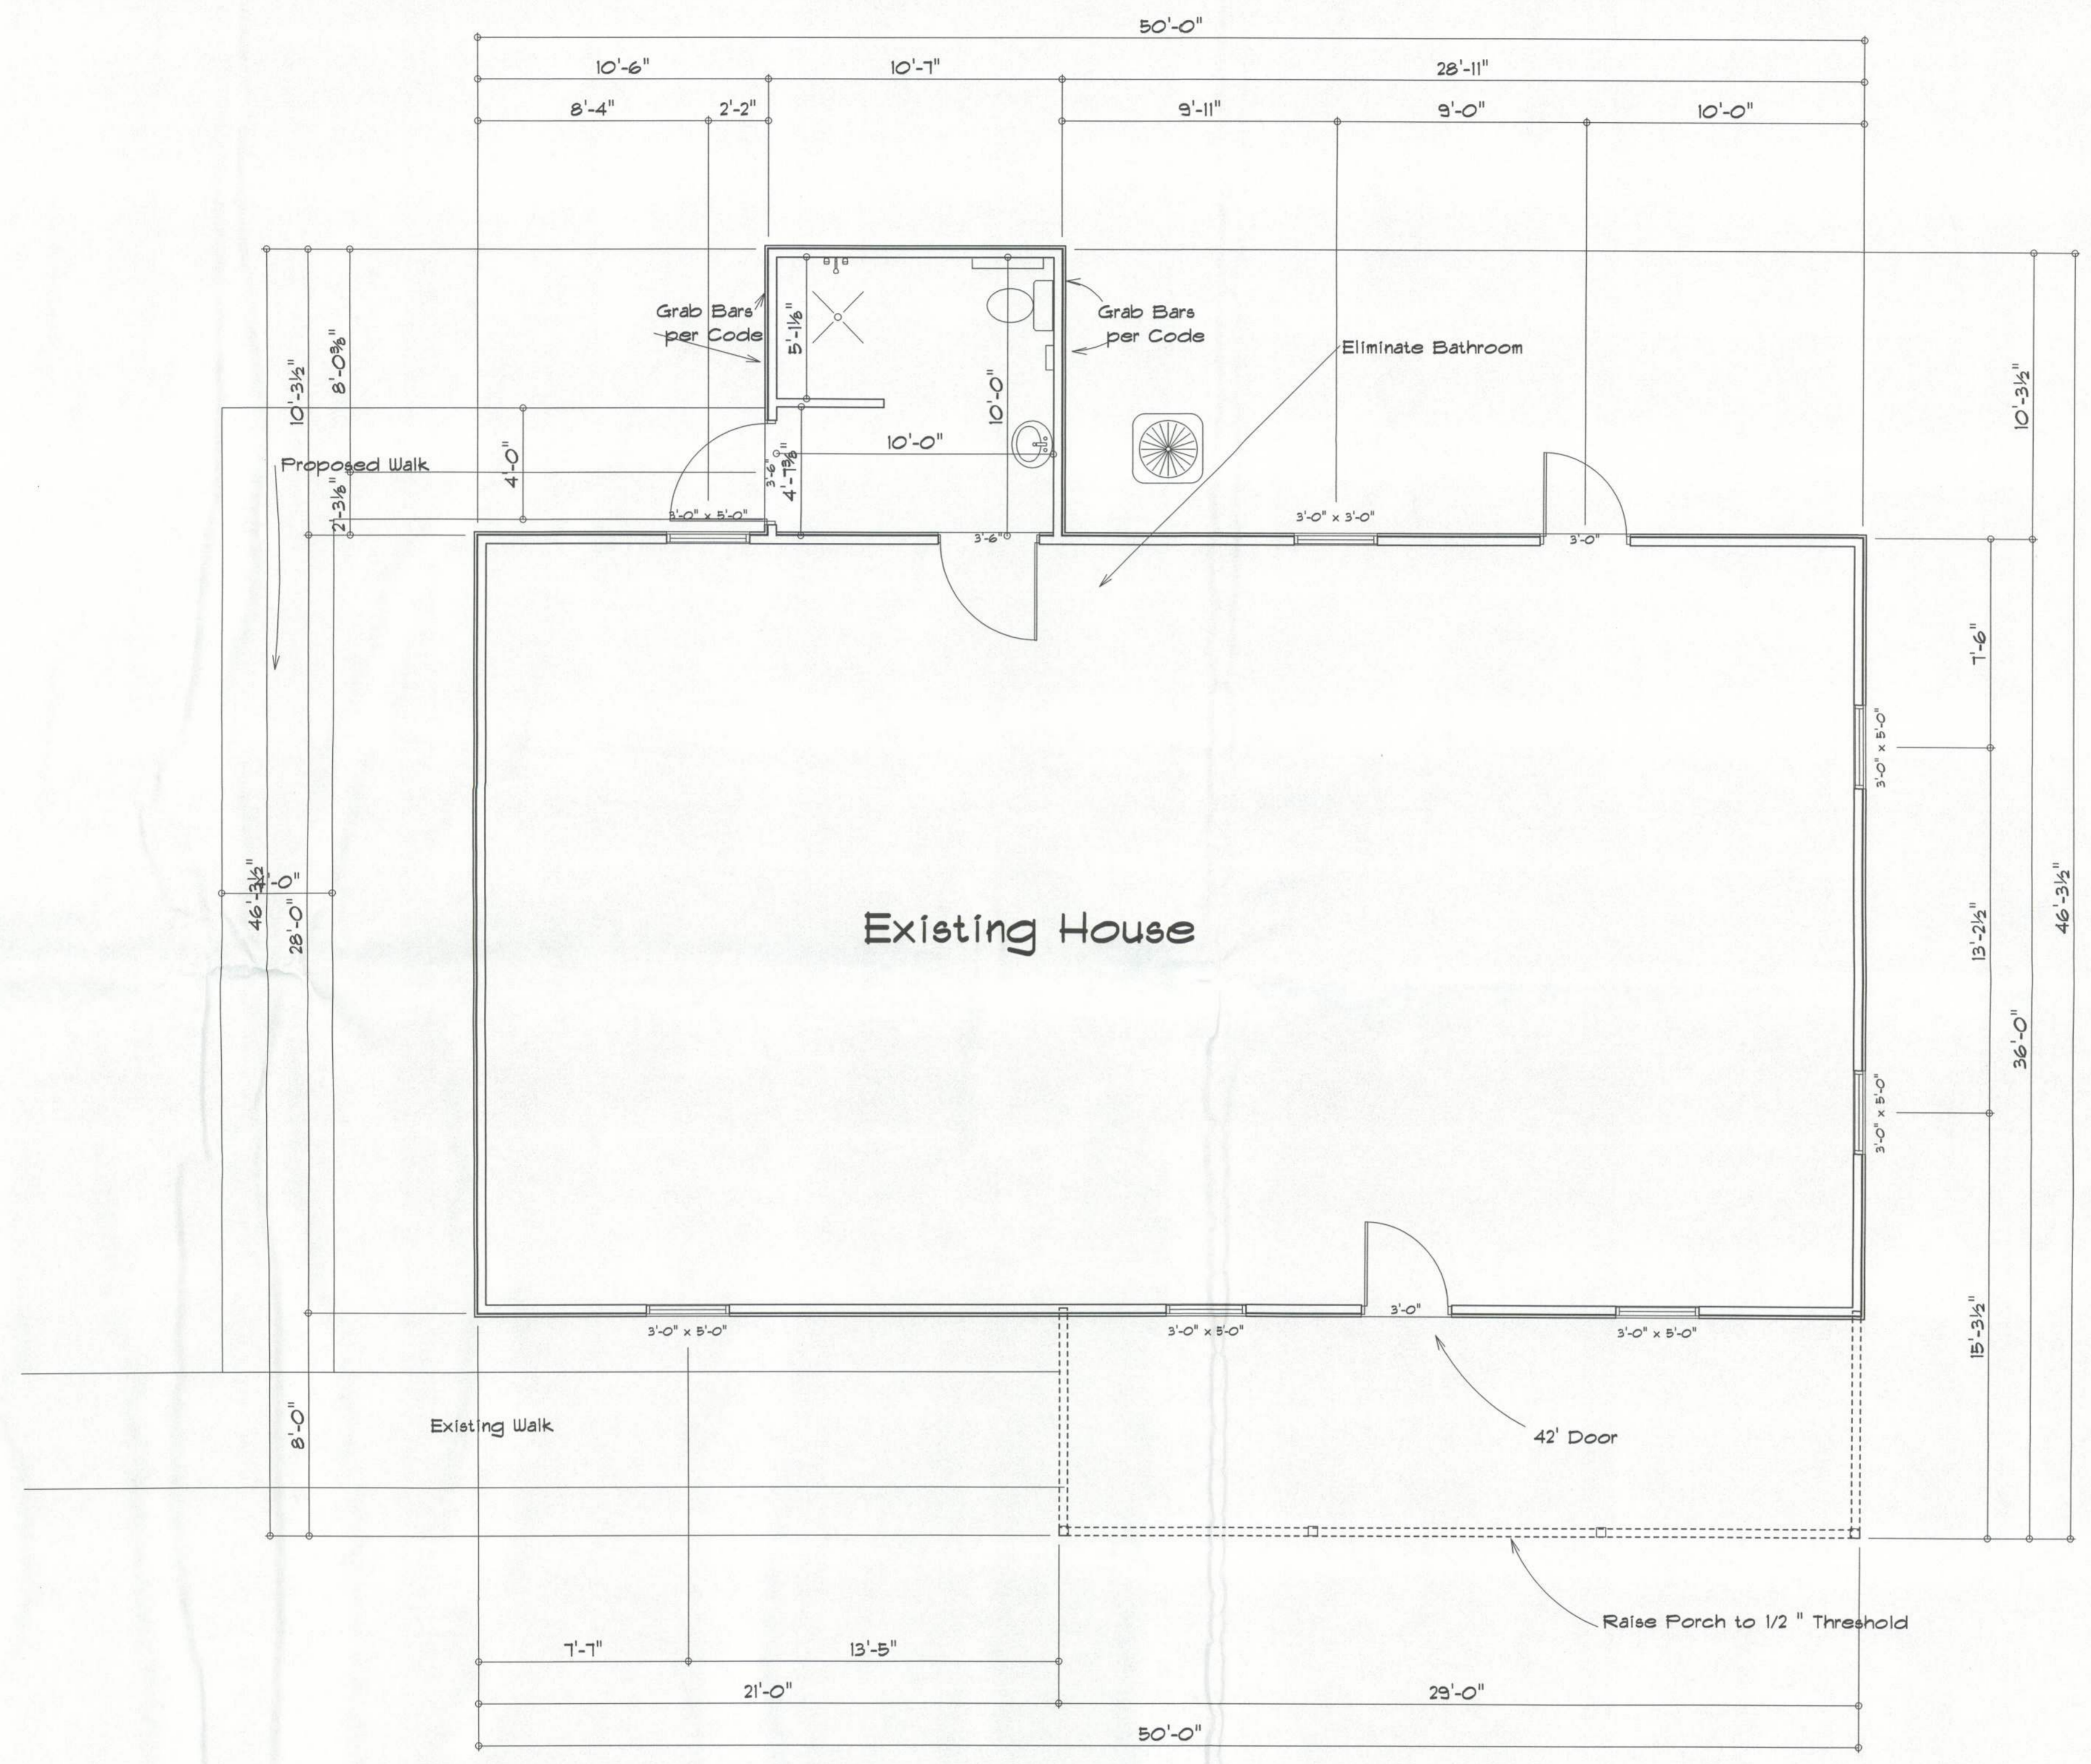

Proposed Addition  
Plan # 102

<b>RESIDENCE</b>	
Patric Brannon 353 Murdock Ct. FL White, FL 32078	
ADDRESS: Columbia County, Florida	
Woodman Park Builders, Inc Lake City, Florida Phone: (386) 755 - 2411 Fax: (386) 755-8684 Email:	
PRINTED DATE:	
DRAWN BY:	CHECKED BY:
DESIGNED BY: <b>Mark Haddock</b>	
FINALS DATE:	
JOB NUMBER:	
DRAWING NUMBER <b>A-1C</b>	