


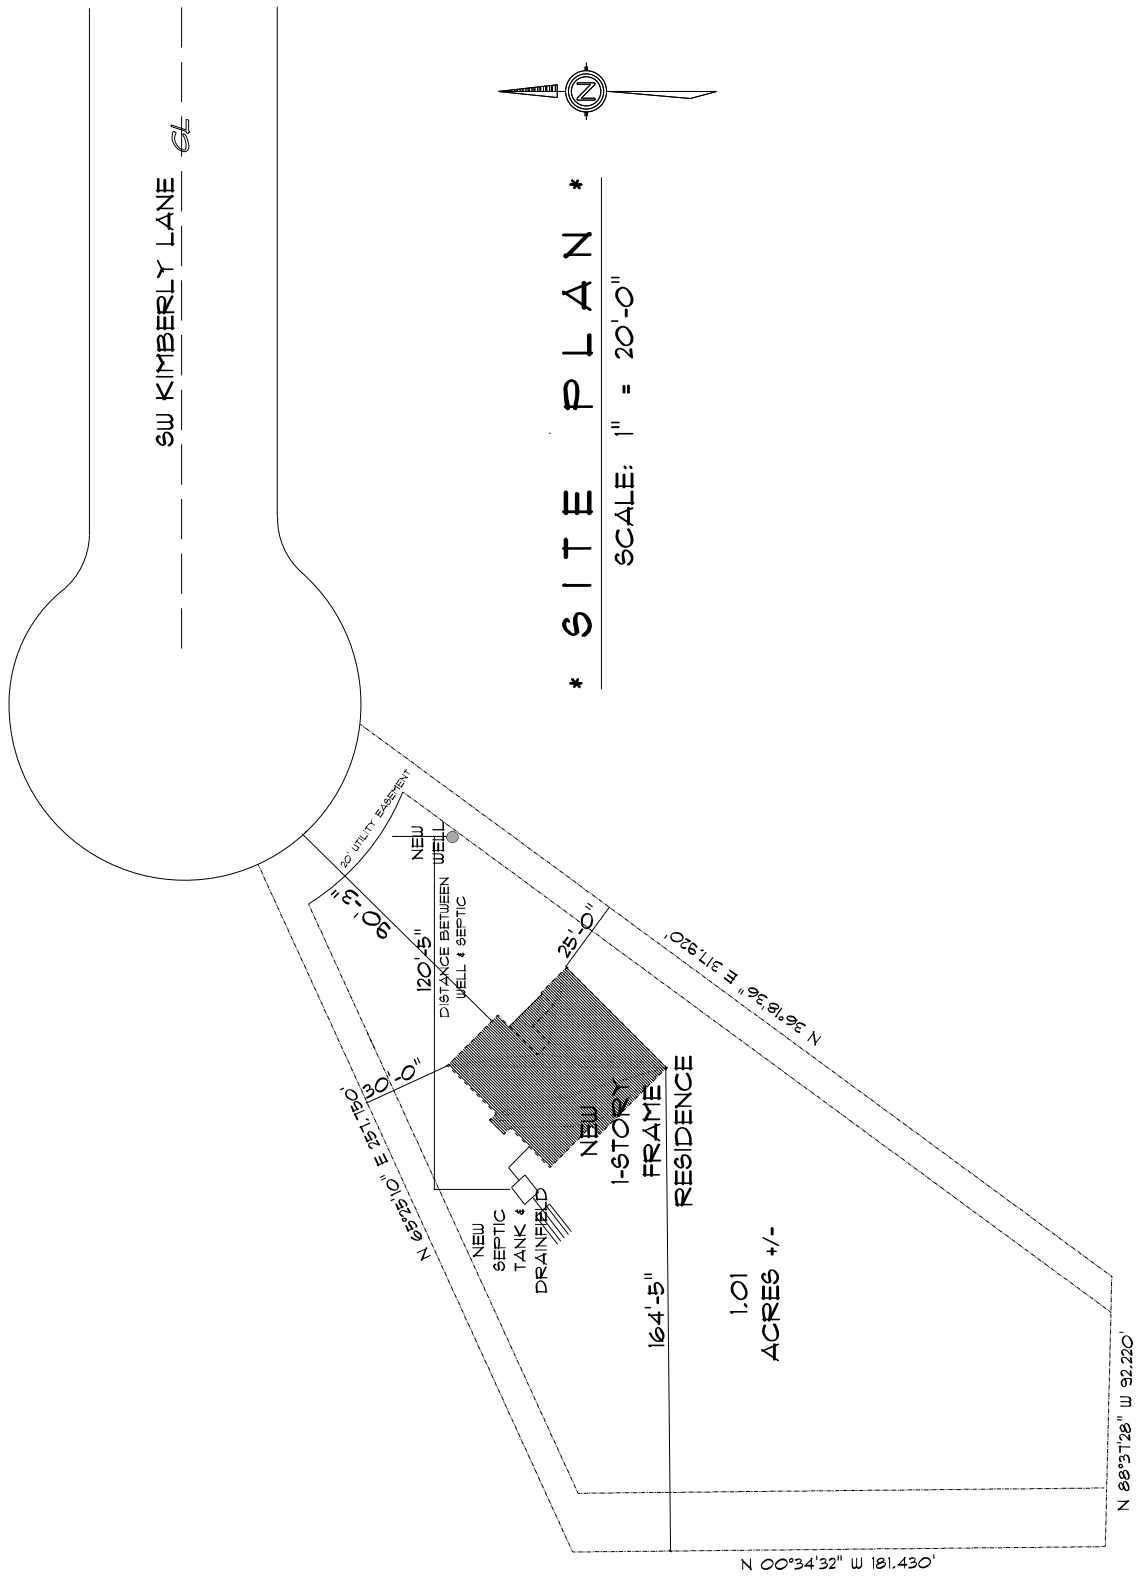

NEW RESIDENCE
FOR






