
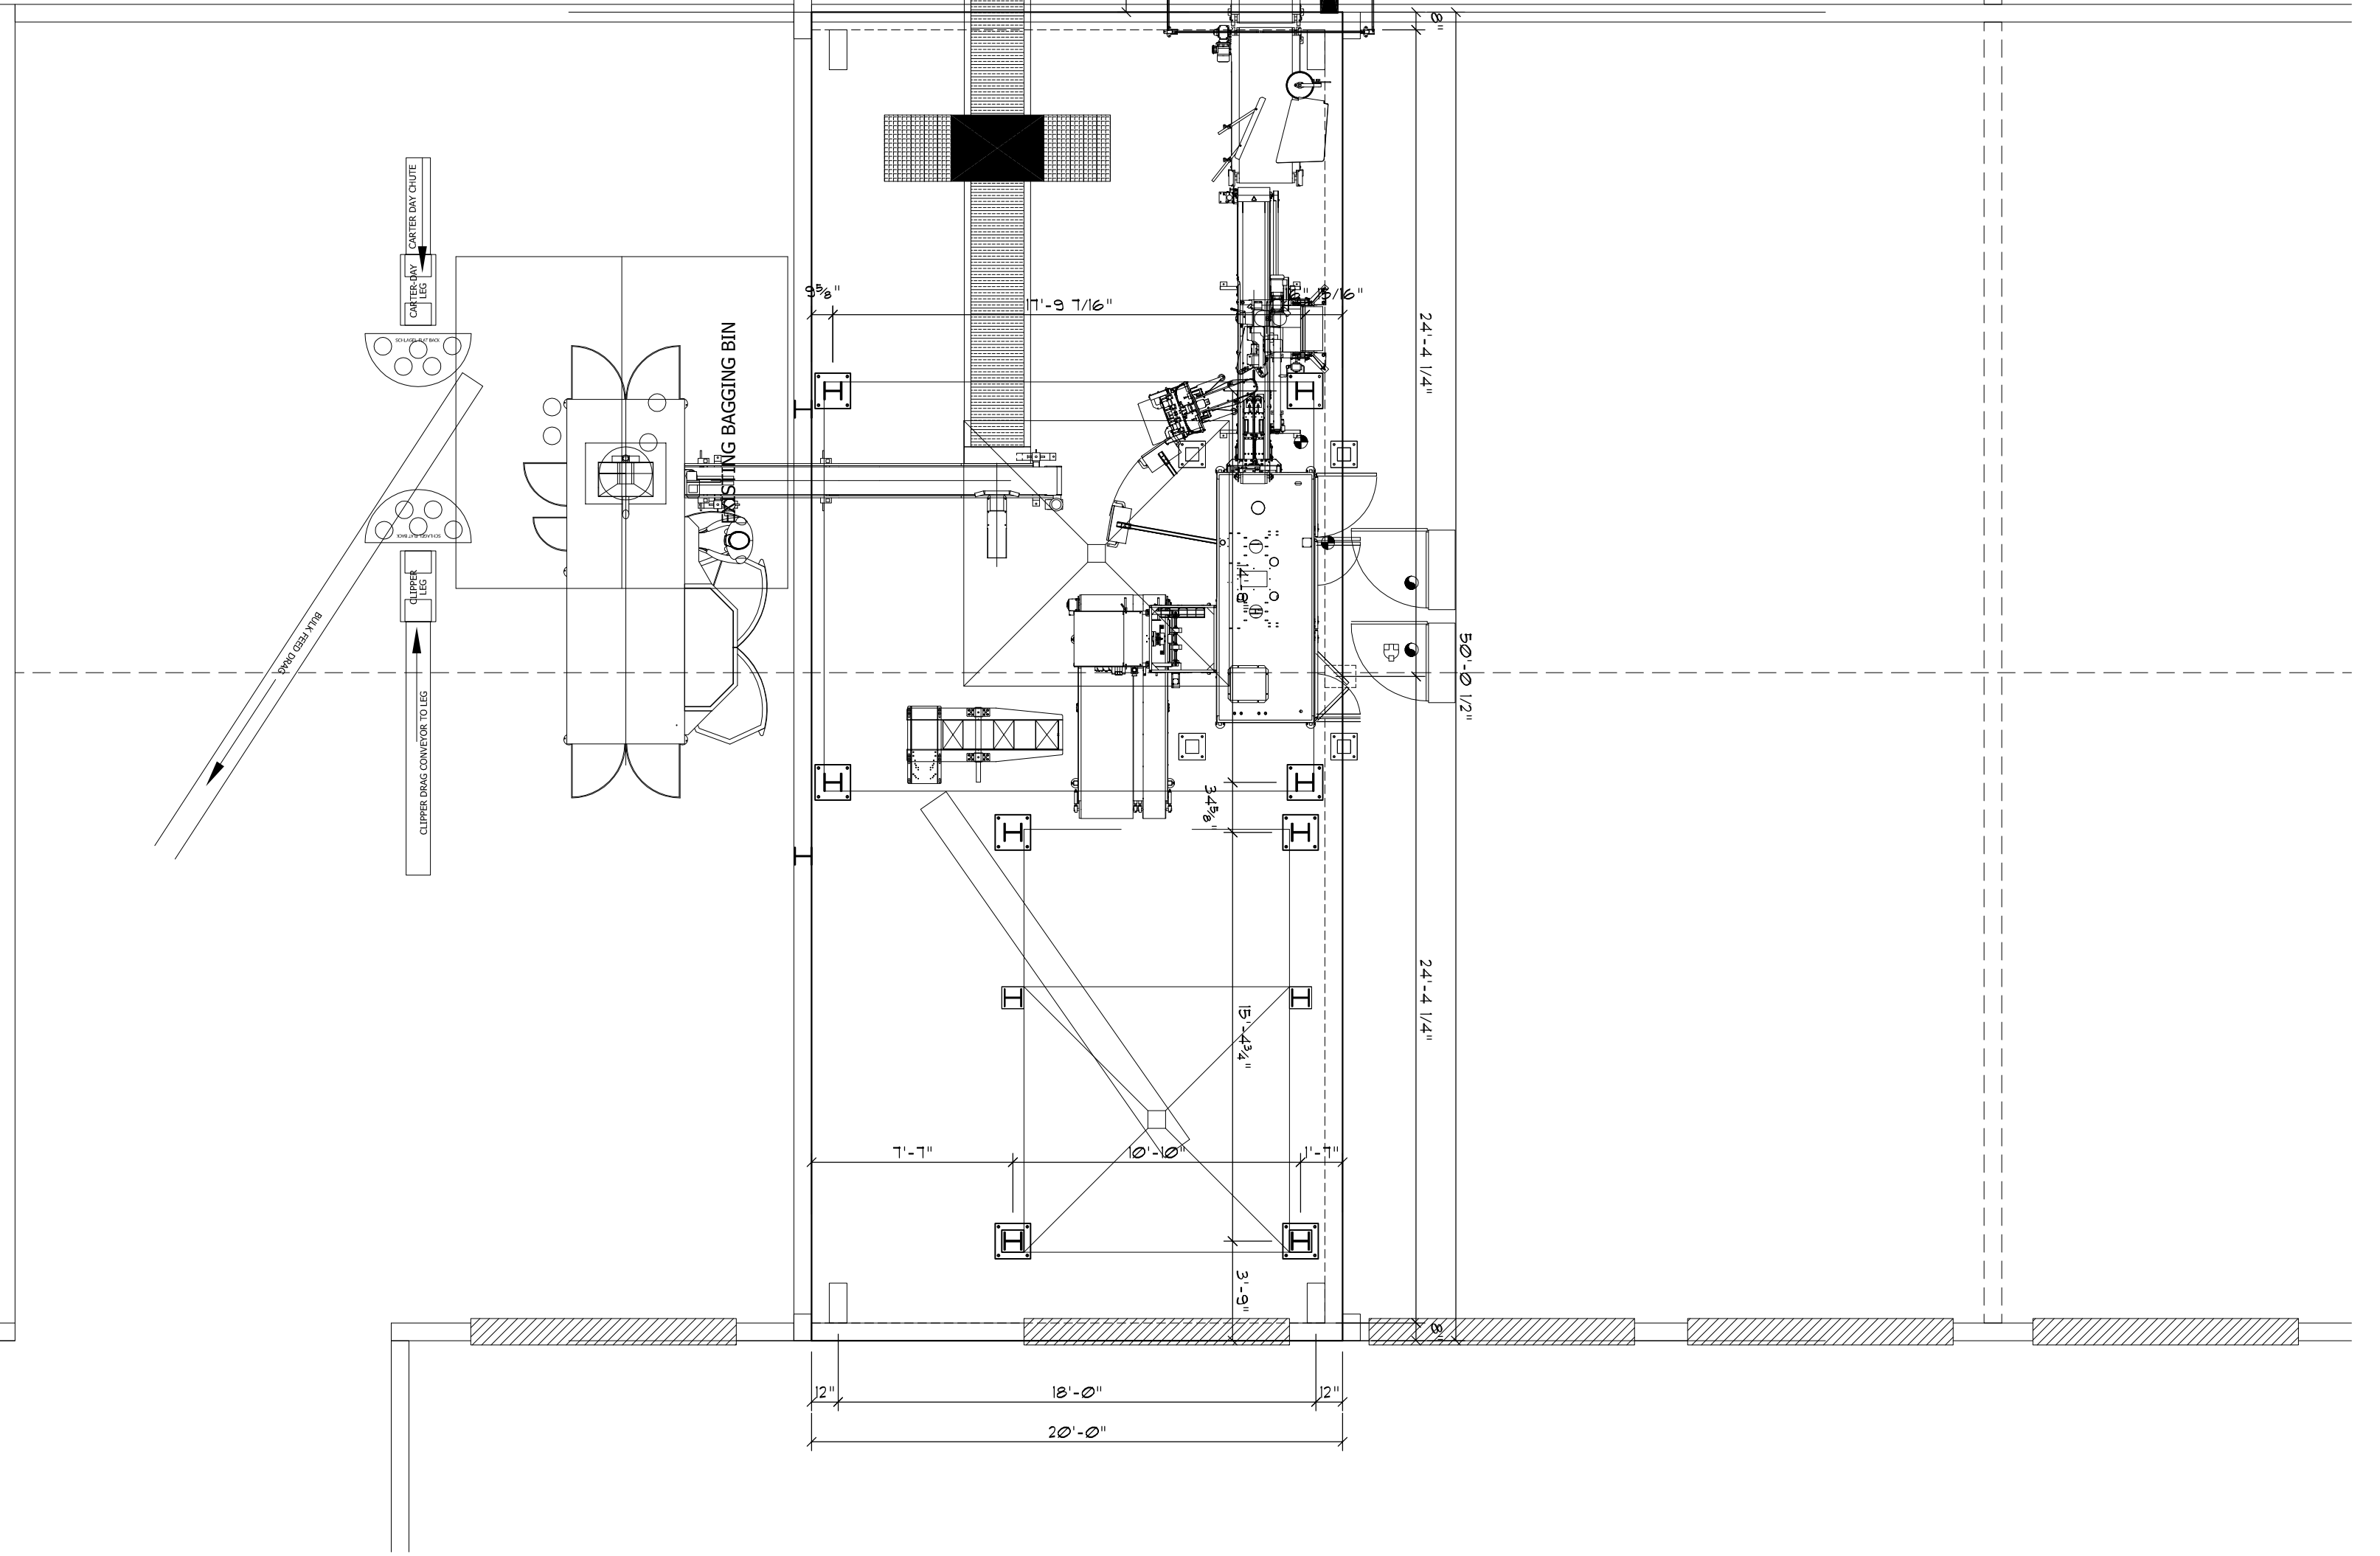


EQUIPMENT PLAN


SCALE: 3/16" = 1'-0"

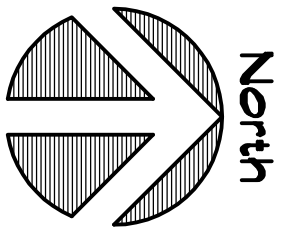

ALTERATIONS and ADDITION for:
FURST-McNESS
 LAKE CITY, FLORIDA
EQUIPMENT PLAN

Celebrating
 54 Years of Service

1972 - 2026
 N.P. Gaiser, Architect
 AR000005

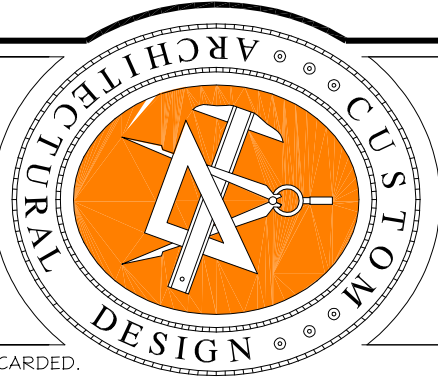

N3
 NICHOLAS
 GESLER
 ARCHITECT

Copyright 2026
 N.P. Gaiser, Architect

1728 NW Brown Rd.
 386-355-4355

DATE OF ISSUE:
 24 MAR 2026

CONTRACT:
 2K2611

REVISIONS:

SHEET:
 A.1

1 OF 3

AR0007005