



63415

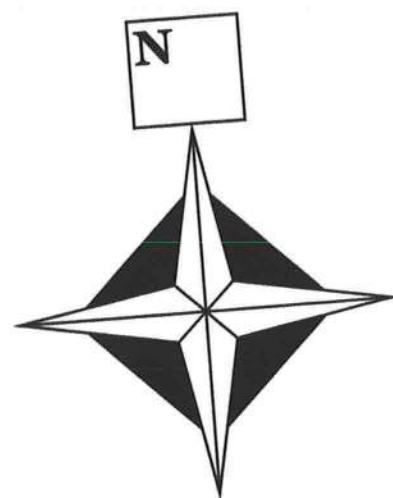

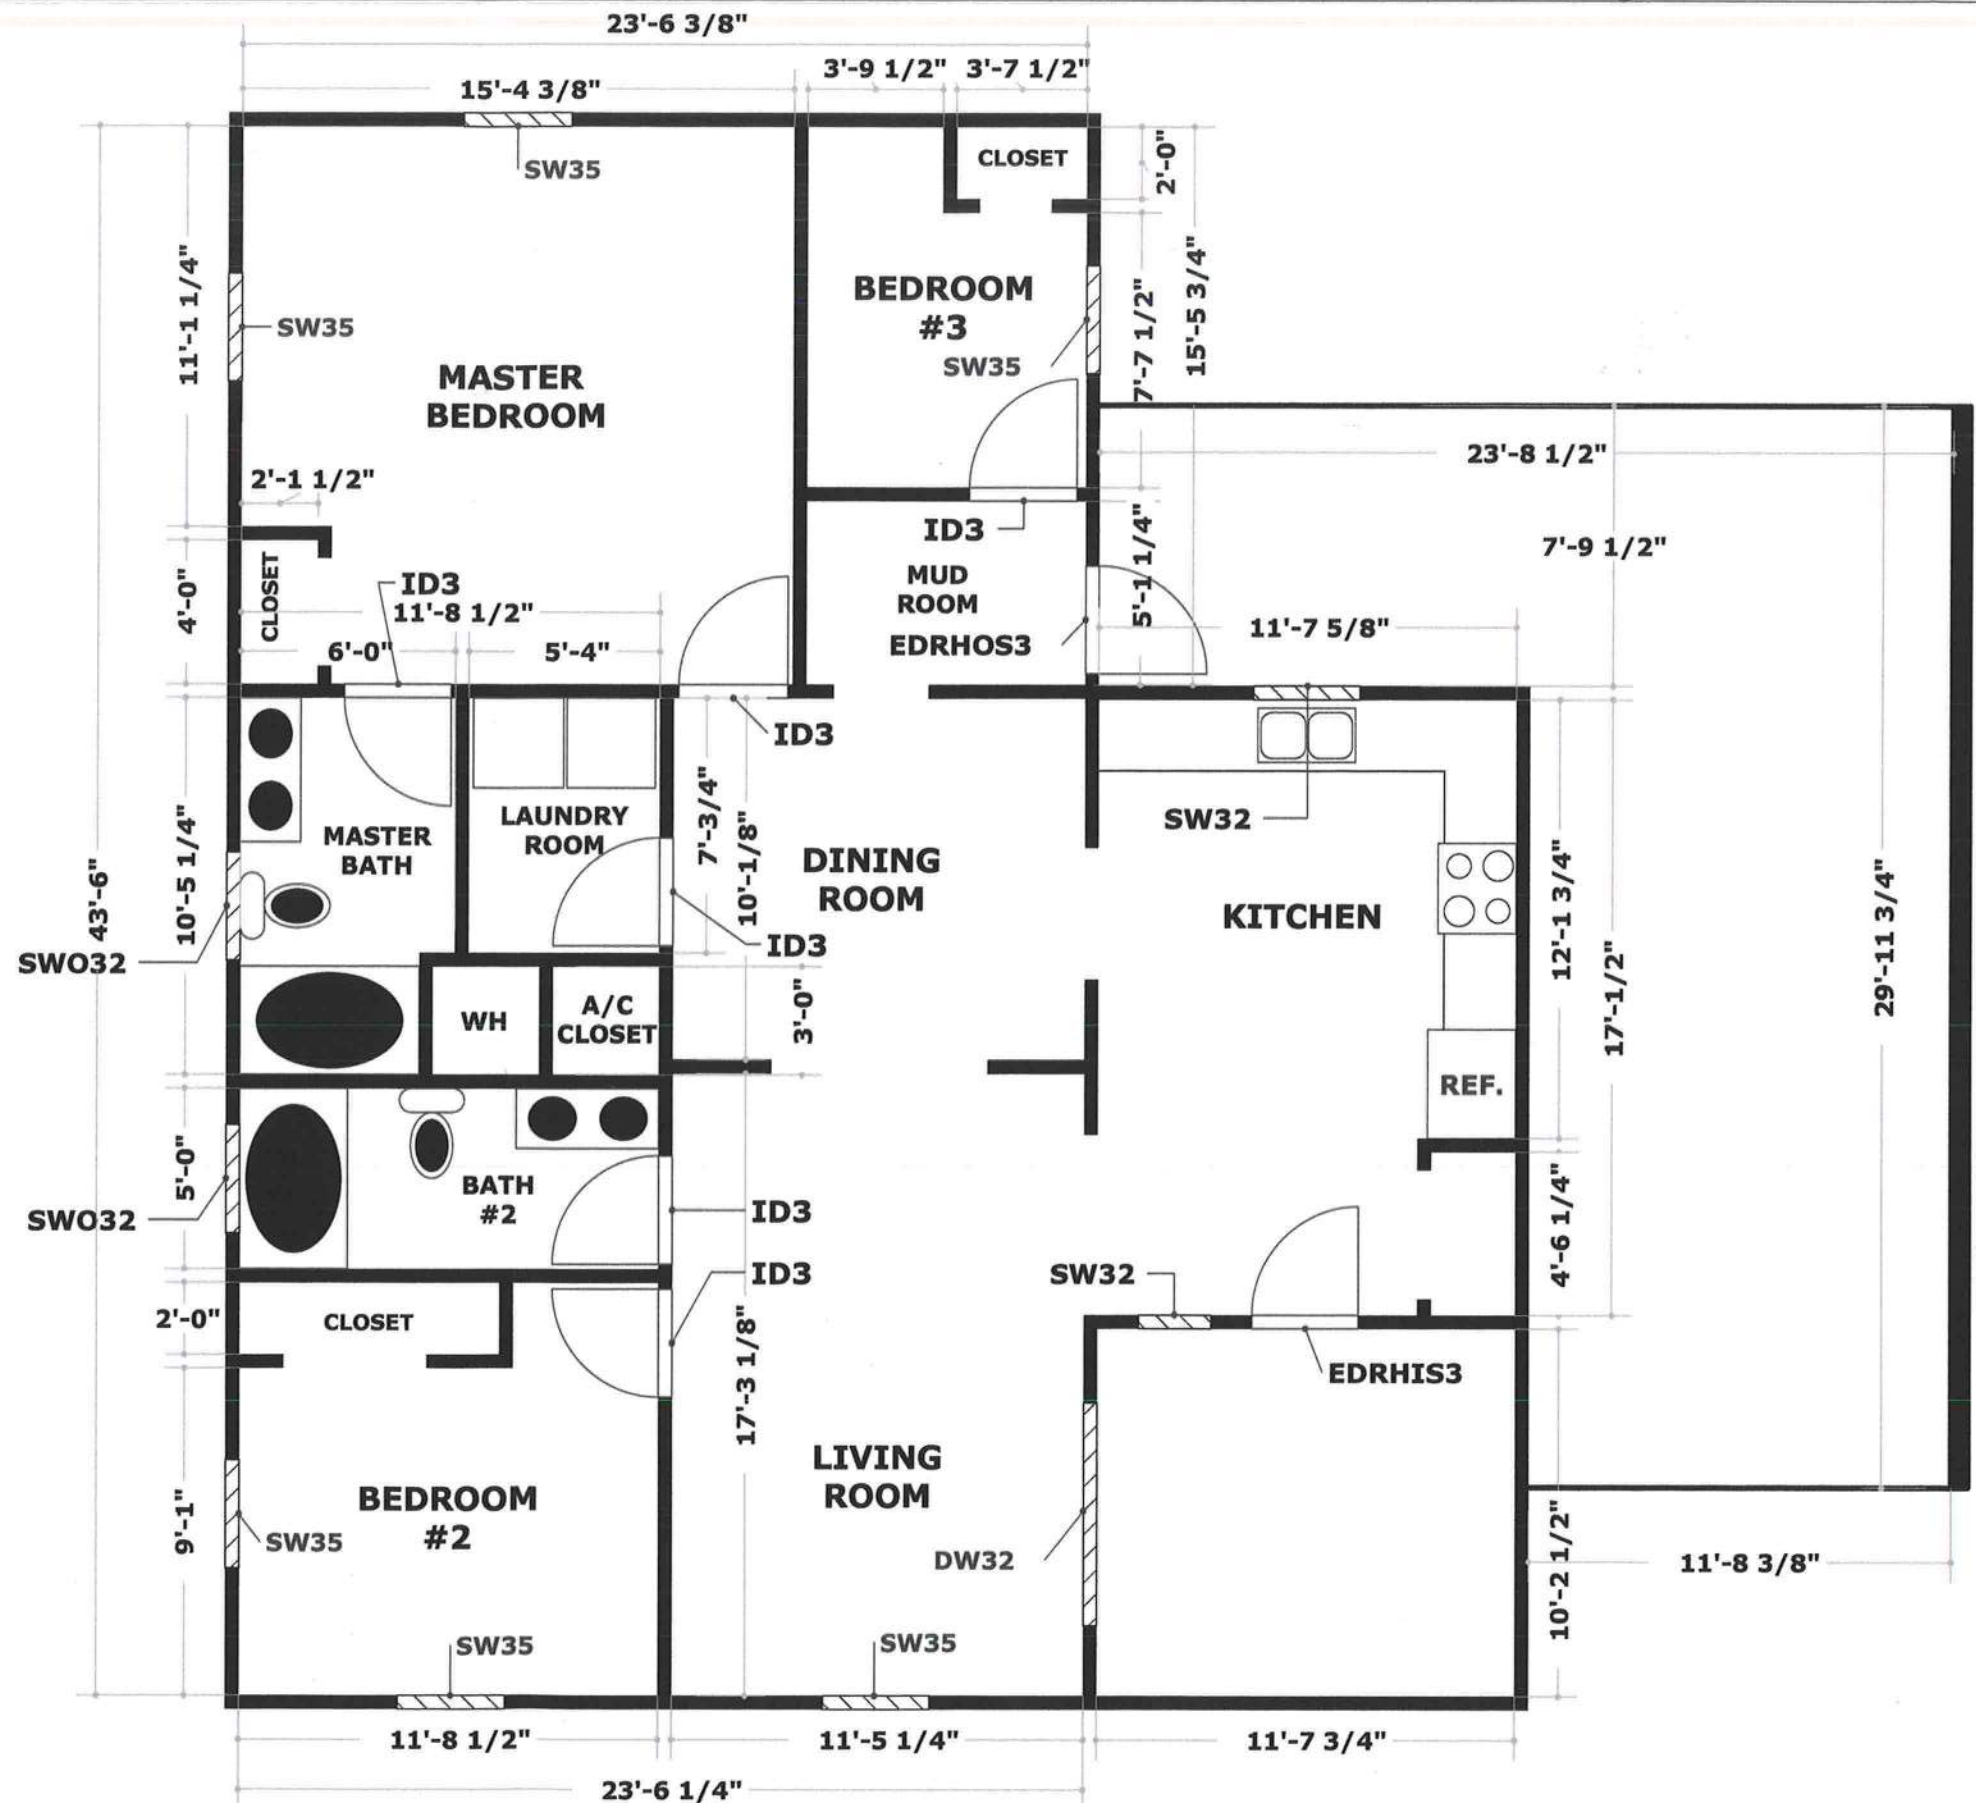






Doors and Windows	
EDRHOS3	3/0-6/8 RH OS Steel Entry Door
EDRHIS3	3/0-6/8 RH IS Steel Entry Door
ID3	3/0-6/8 Interior Door
DW32	Double 3/0-2/0 Single Hung Window
SW32	3/0-2/0 Single Hung Window
SWO32	3/0-2/0 Obscured Single Hung Window
SW35	3/0-5/0 Single Hung Window





Scale - 3/16" = 1'-0" (1:64)


RIS Construction LLC

Electrical

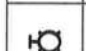	Inside Panel Box
	Outside Meter Can
	Single Light Switch
	Outside Light Fixture
	Flush Mount Light Fixture
	Exhaust Fan Light Combo
	Duplex Receptacle
	GFI Duplex Receptacle
	Wall Mounted Vanity Light Fixture

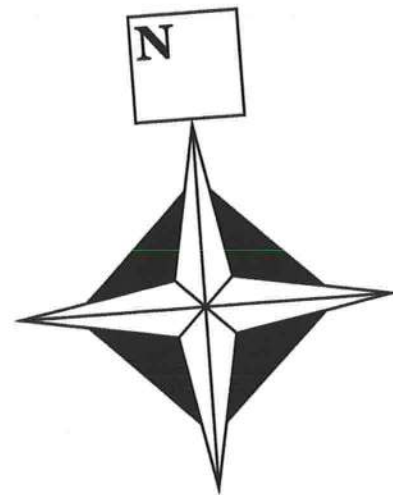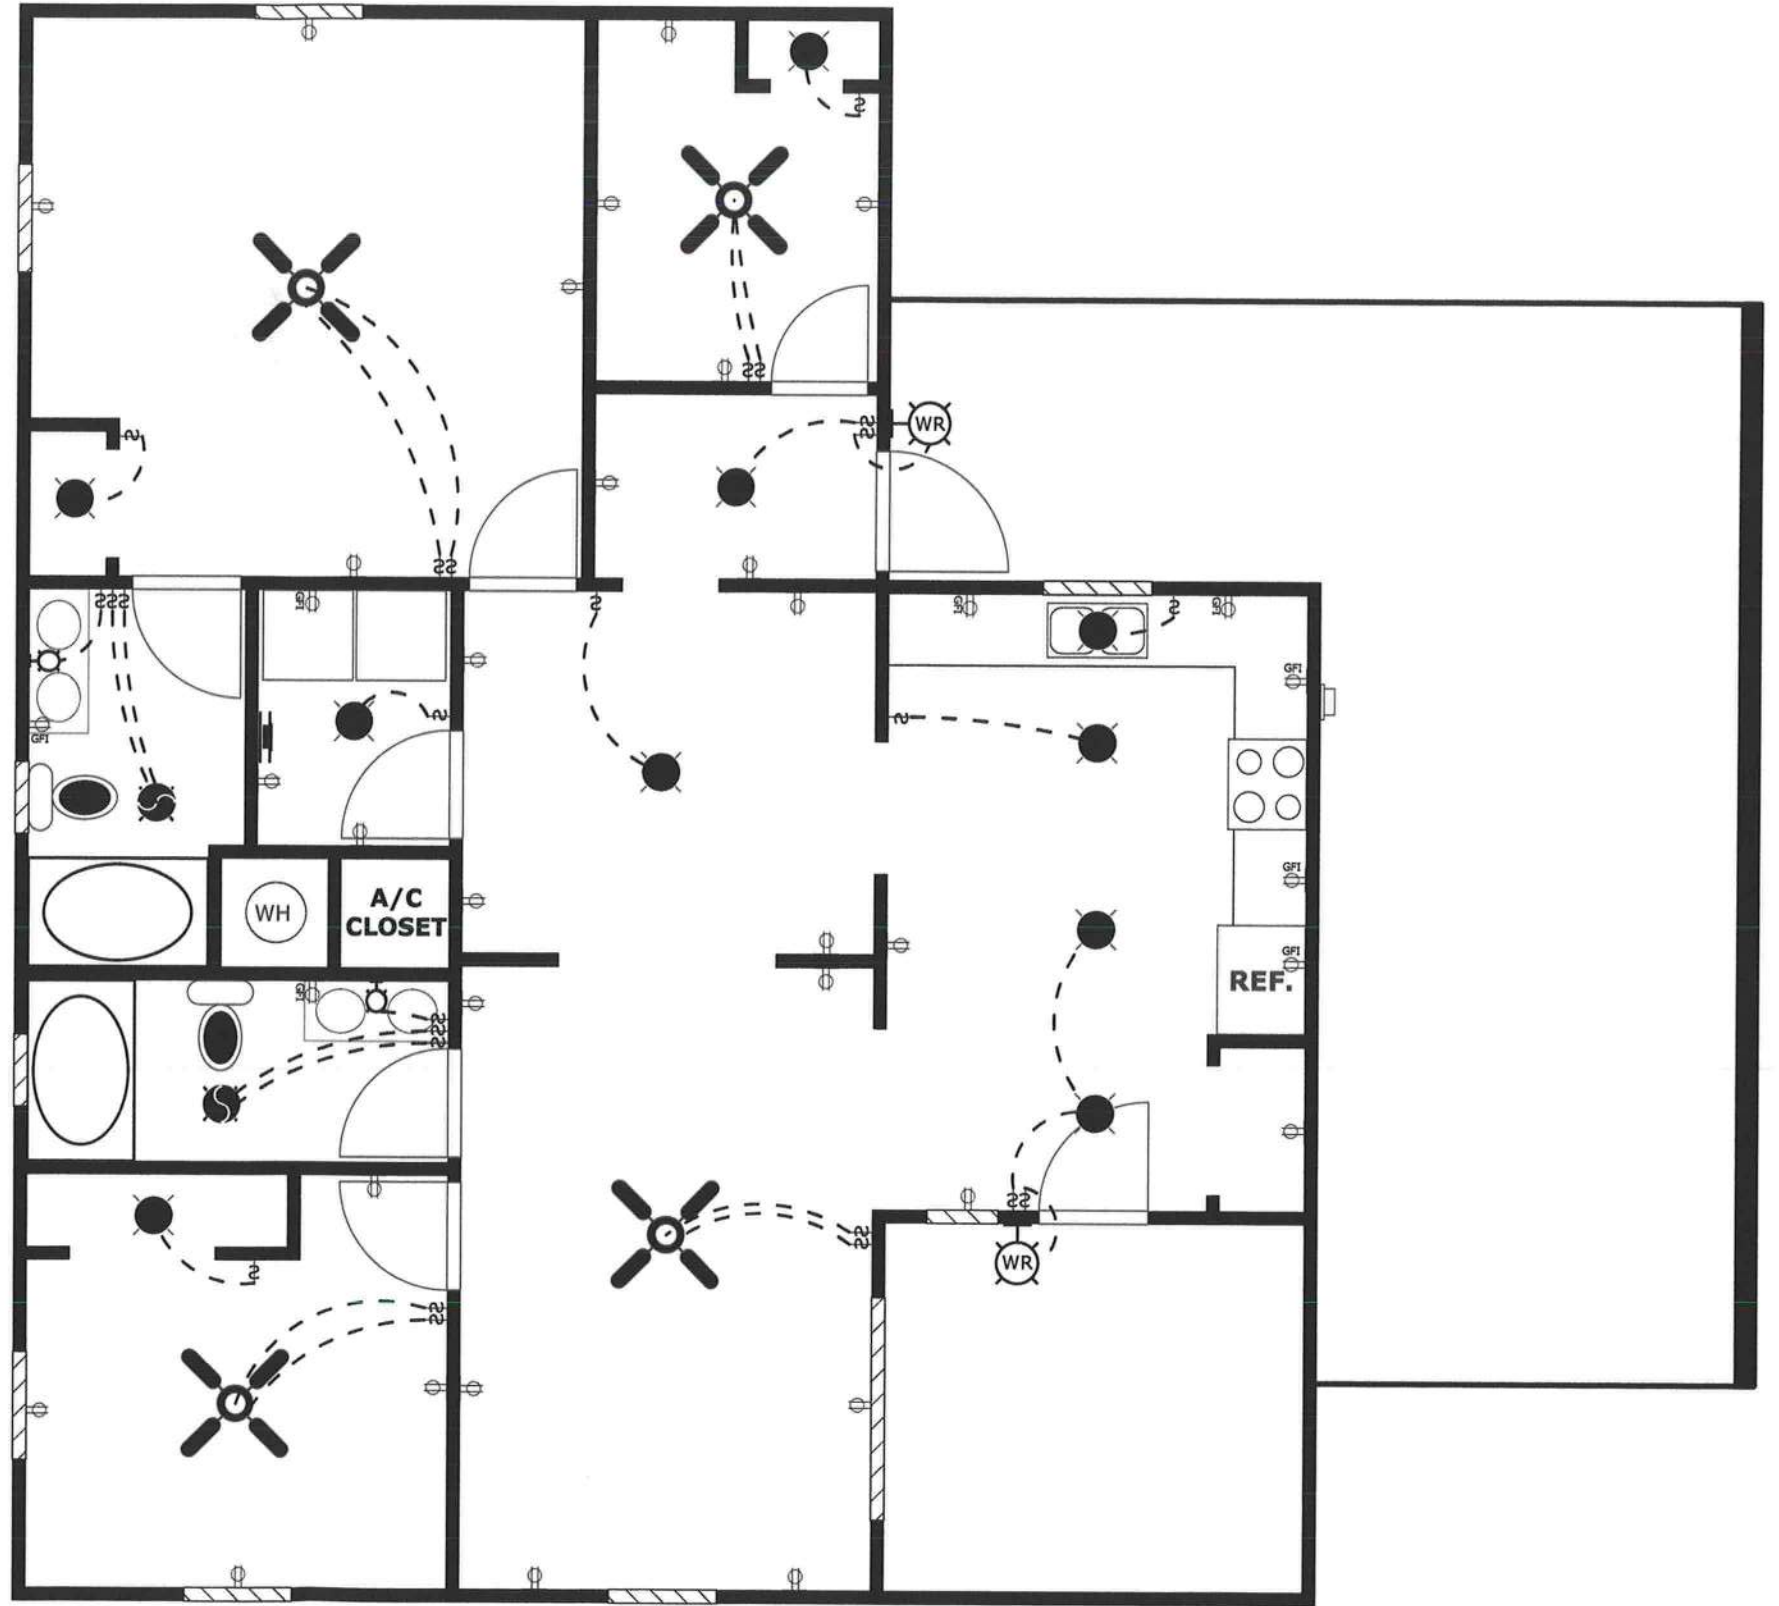

Scale - 3/16" = 1'-0" (1:64)

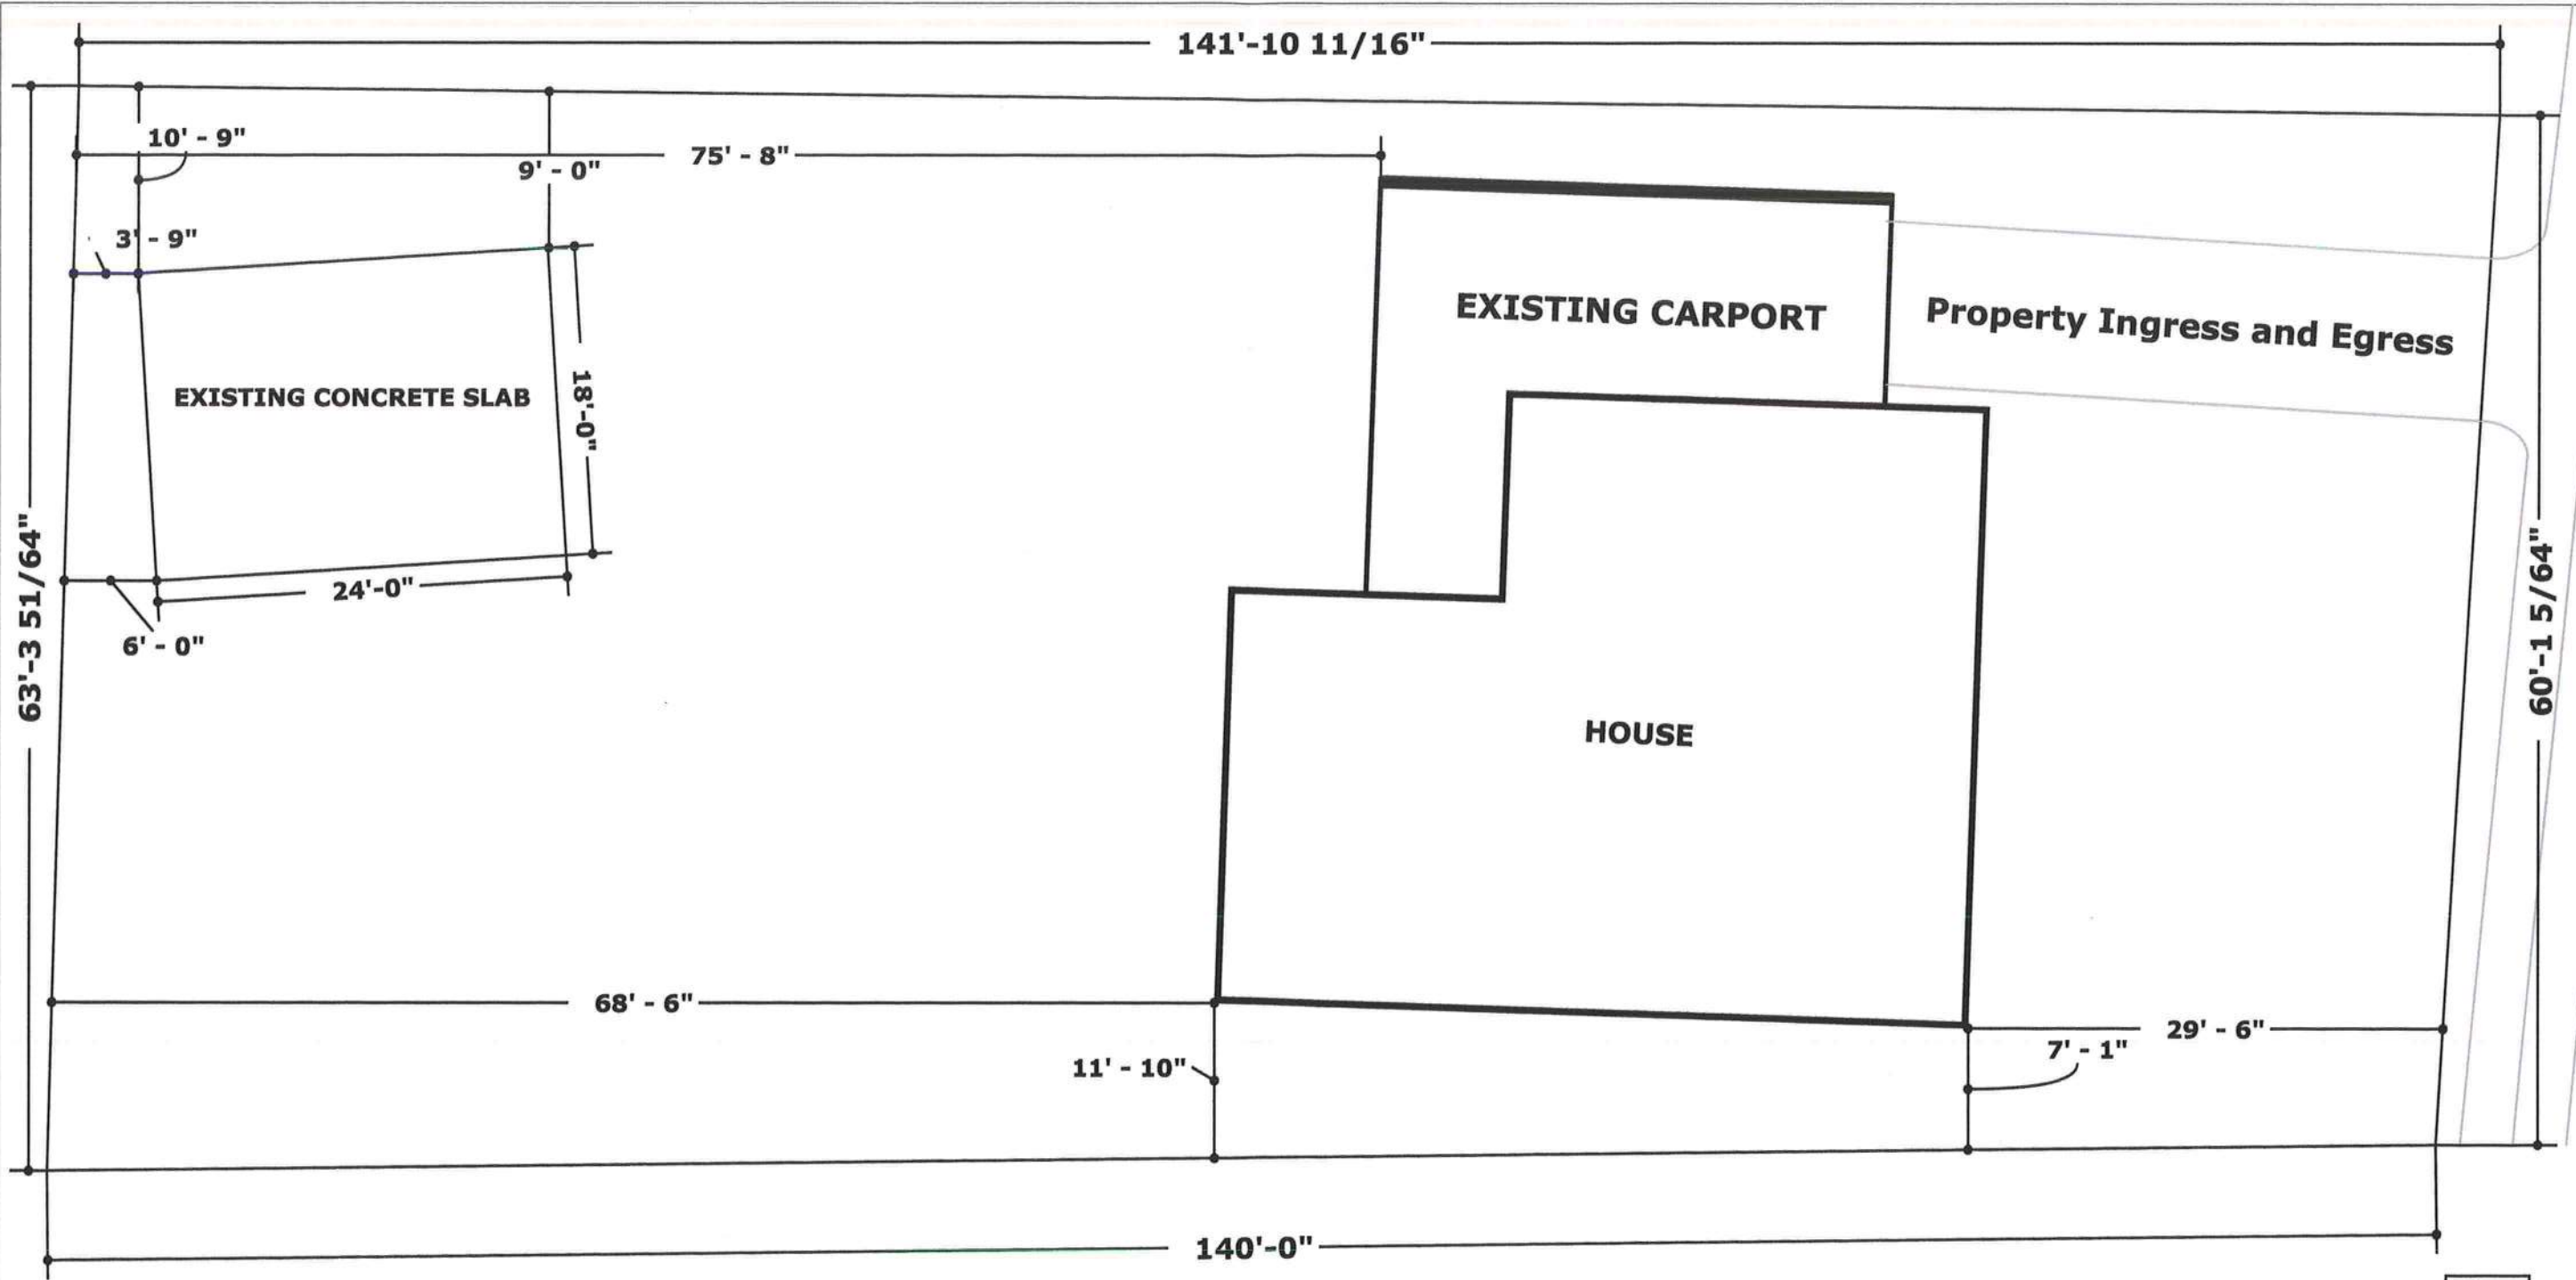


MONTROSE AVE.


RIS Construction LLC



Scale - 1" = 10'-0" (1:120)

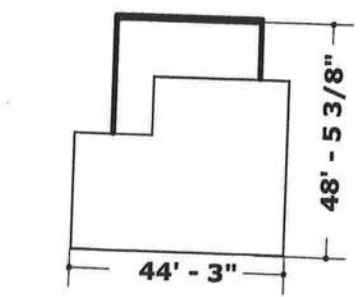

Structure Measurements

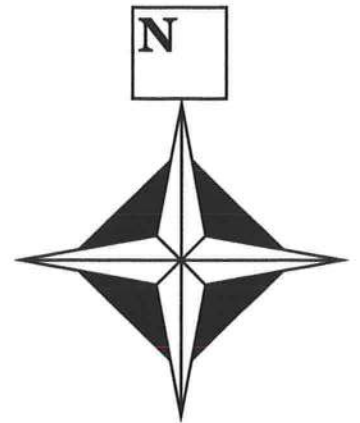

December 10, 2023

268 SE Montrose AVE. Lake City, FL. | **PARVIN, RUNA**