


**Addendum 2**  
**Rum Island Projects**  
**2019- H**

See the attached Topo map for the project sight.

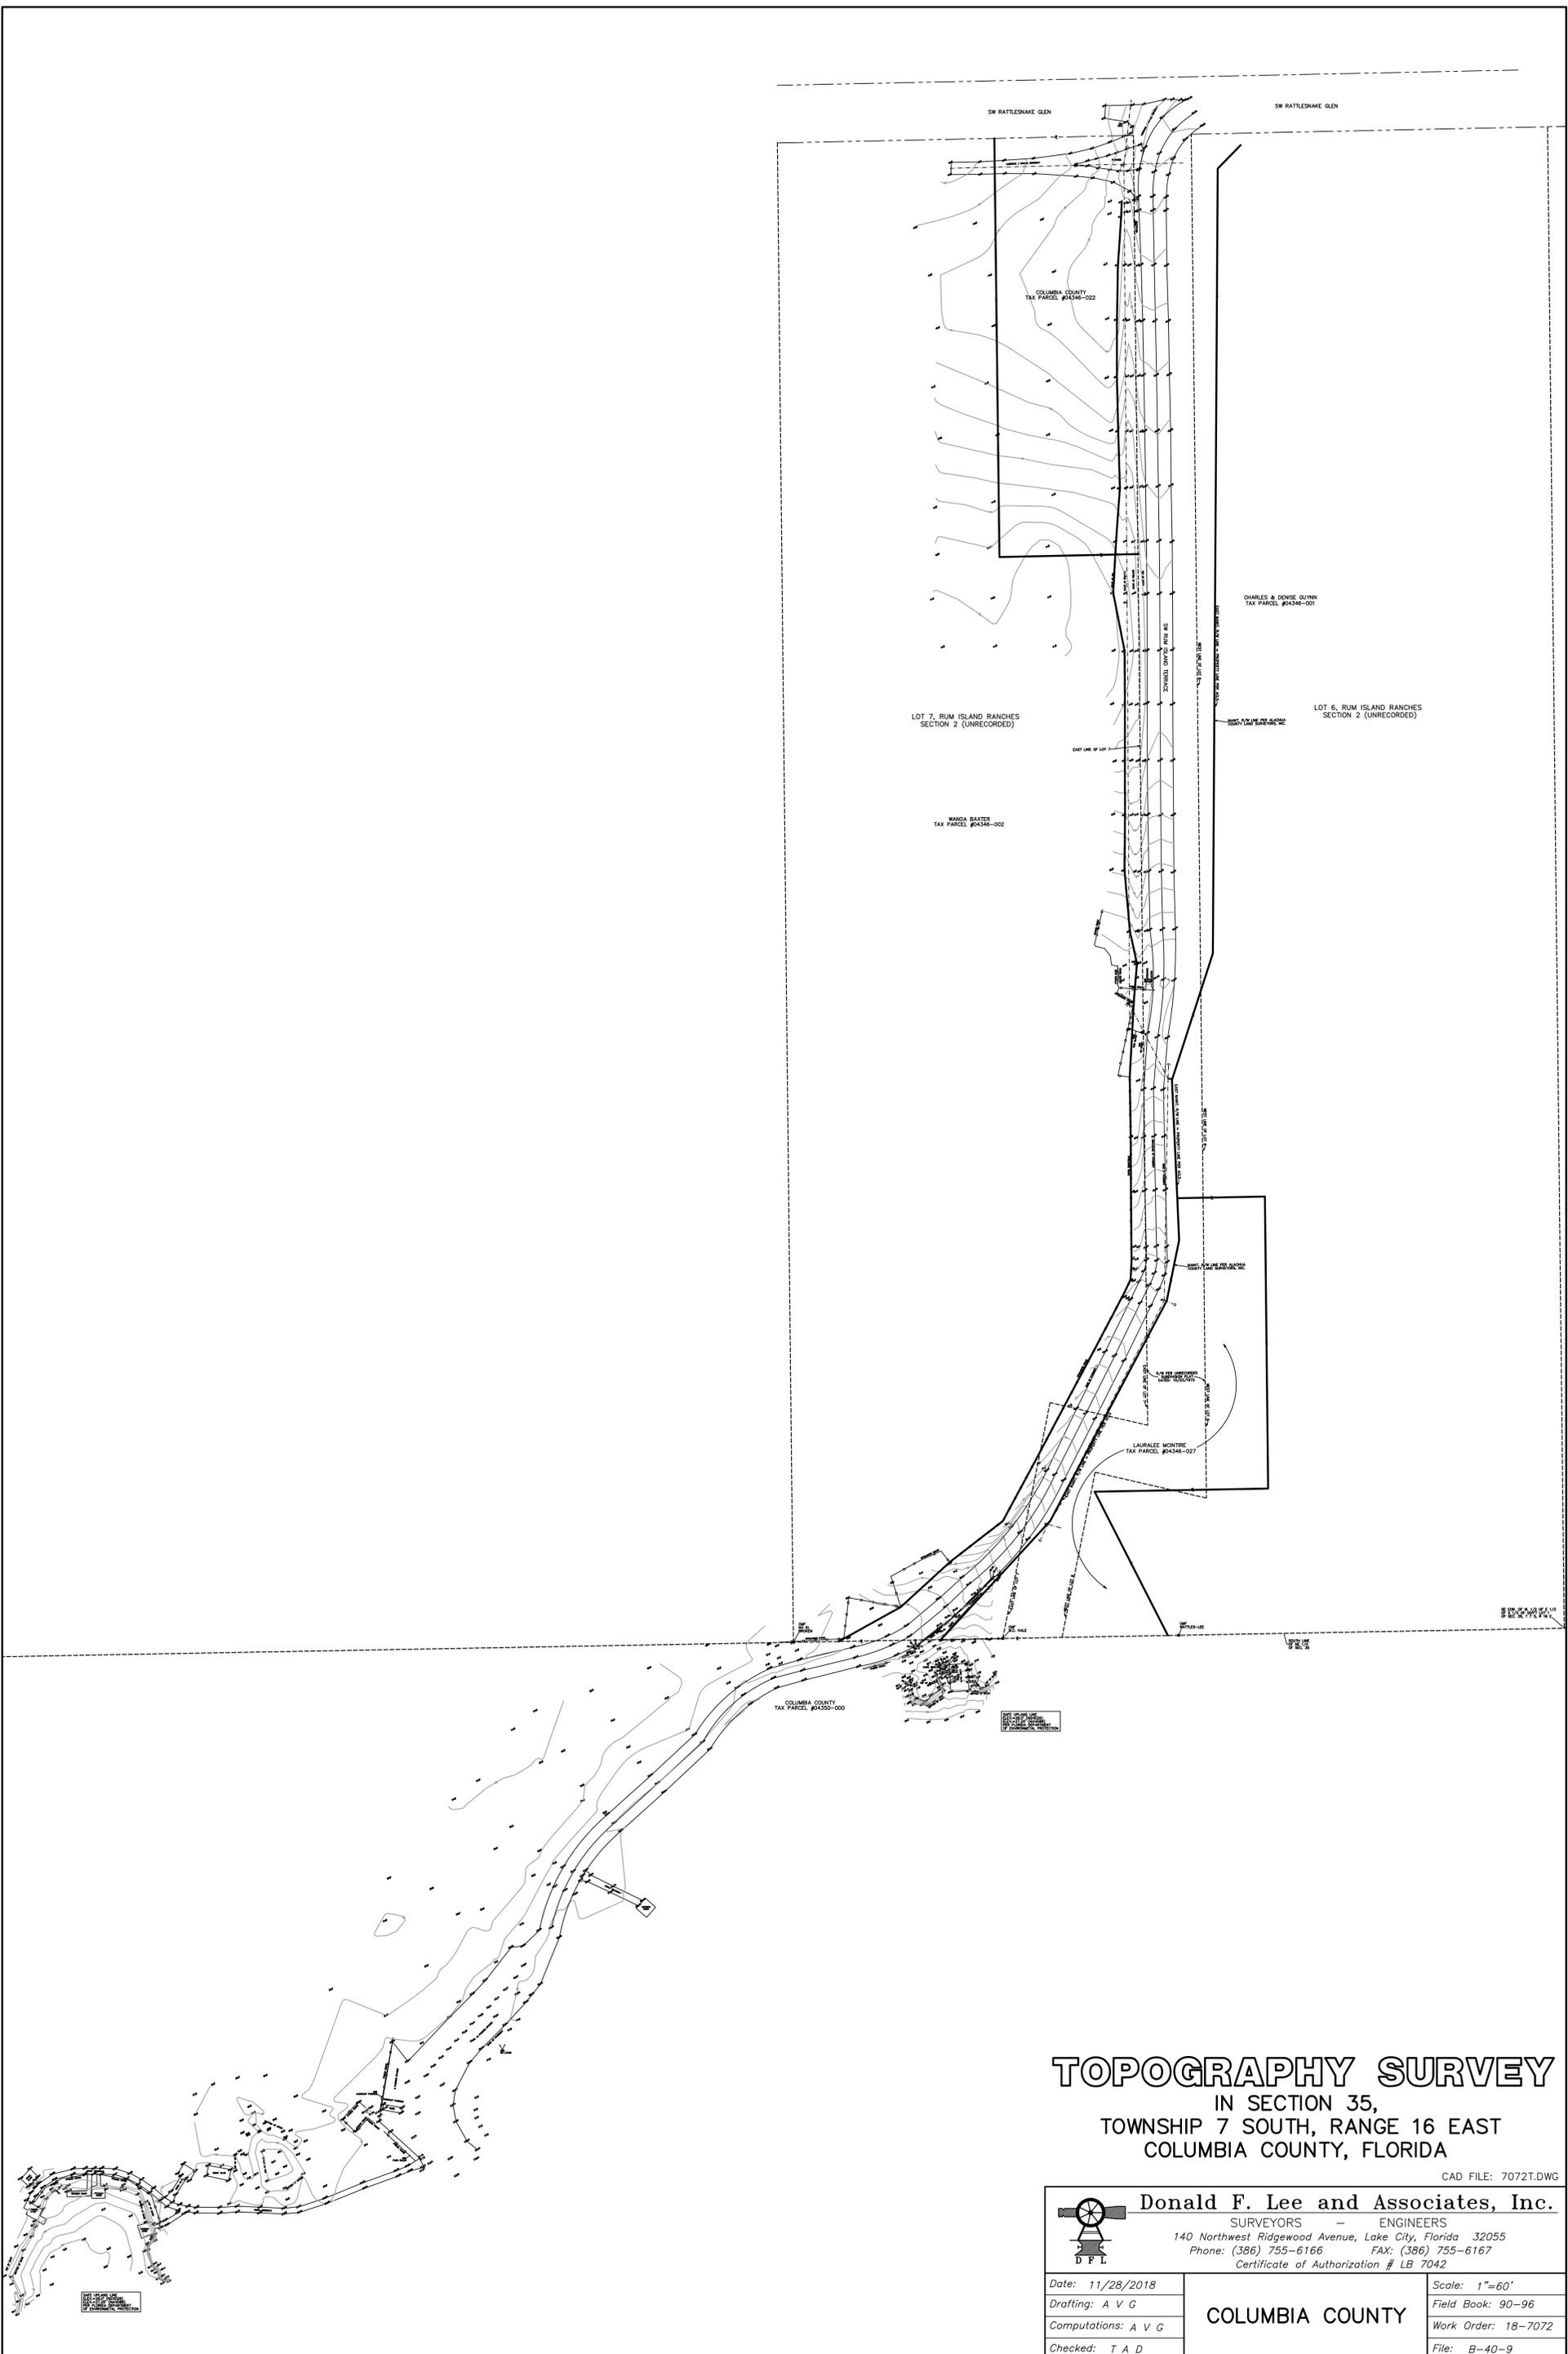

**TOPOGRAPHY SURVEY**  
 IN SECTION 35,  
 TOWNSHIP 7 SOUTH, RANGE 16 EAST  
 COLUMBIA COUNTY, FLORIDA

CAD FILE: 7072T.DWG

 <b>Donald F. Lee and Associates, Inc.</b> SURVEYORS — ENGINEERS 140 Northwest Ridgewood Avenue, Lake City, Florida 32055 Phone: (386) 755-6166 FAX: (386) 755-6167 Certificate of Authorization # LB 7042		Date: 11/28/2018	Scale: 1"=60'
		Drafting: A V G	Field Book: 90-96
<b>COLUMBIA COUNTY</b>		Computations: A V G	Work Order: 18-7072
		Checked: T A D	File: B-40-9