



RESERVE AT JEWEL LAKE PHASE 2

A PLANNED RESIDENTIAL DEVELOPMENT
 IN SECTION 33, TOWNSHIP 3 SOUTH, RANGE 16 EAST
 & SECTION 4, TOWNSHIP 4 SOUTH, RANGE 16 EAST
 COLUMBIA COUNTY, FLORIDA

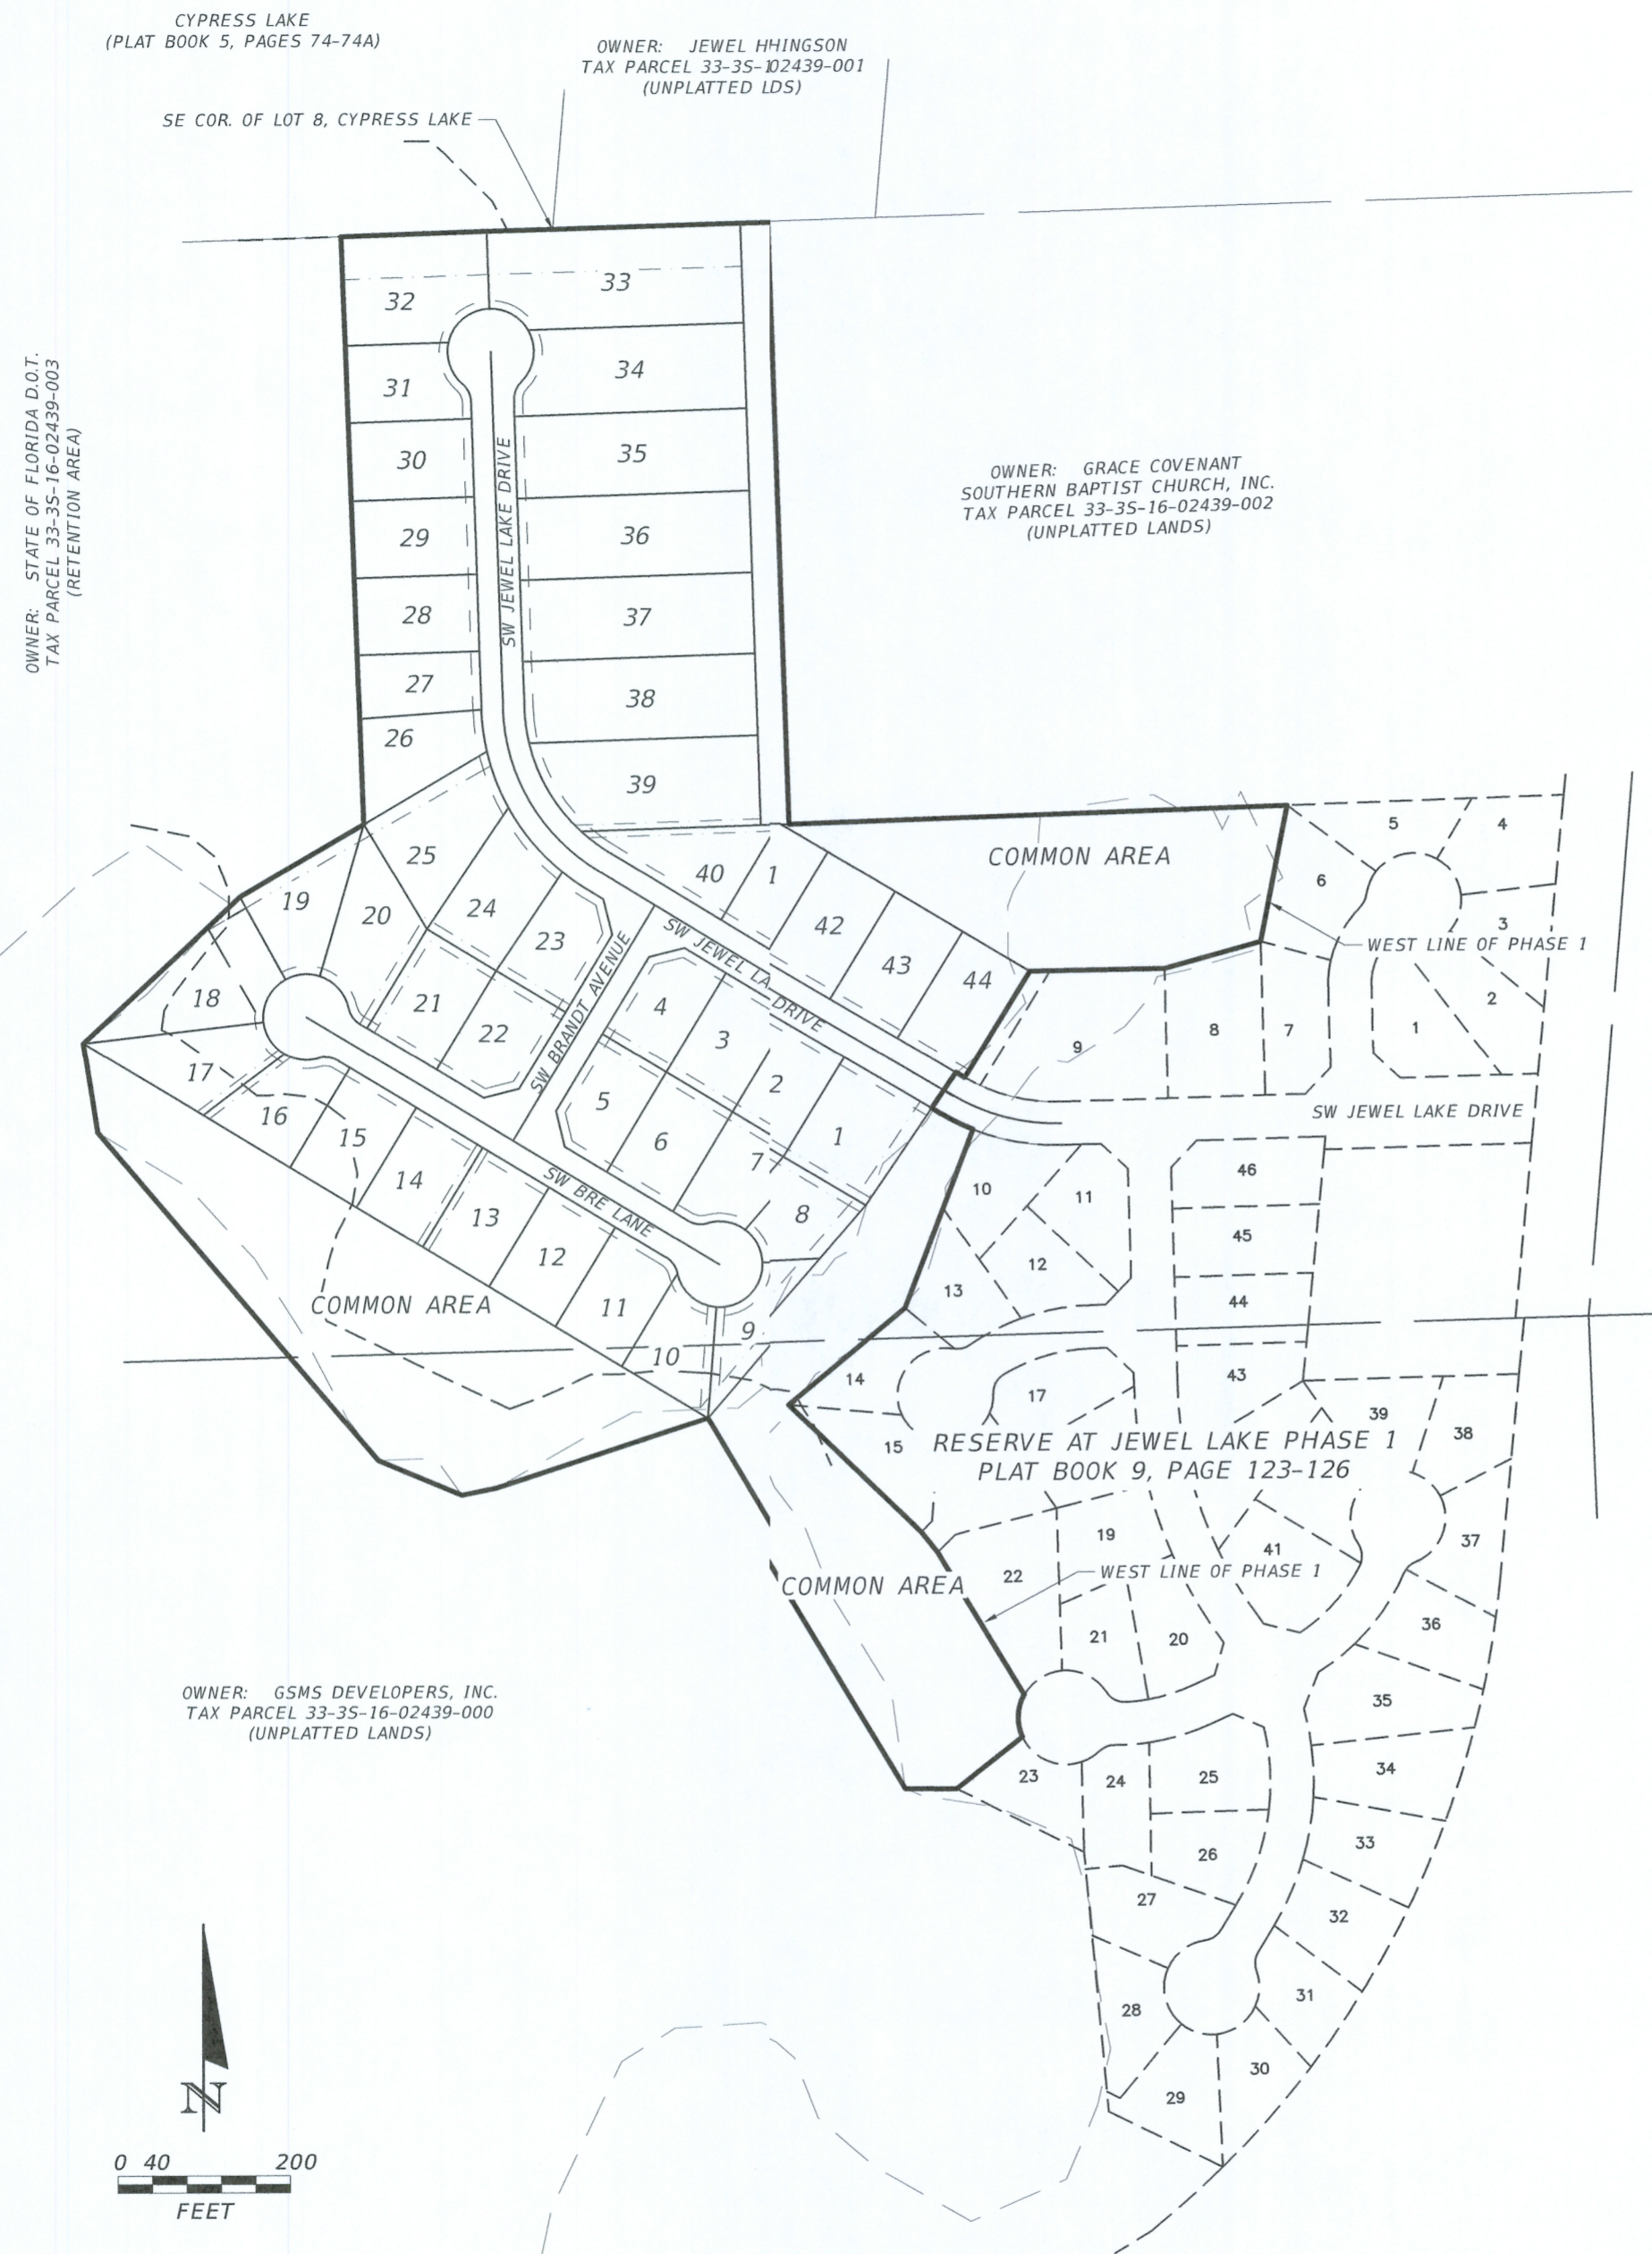

Jewel Lake, Phase 2	
LOT NUMBER	MINIMUM FFE
1	122.50
2	124.00
3	124.50
4	125.00
5	117.40
6	117.60
7	118.10
8	118.10
9	118.00
10	113.20
11	113.20
12	113.20
13	113.20
14	113.20
15	113.20
16	113.20
17	113.20
18	113.20
19	115.70
20	115.70
21	116.10
22	117.40
23	123.00
24	123.00
25	122.50
26	124.50
27	124.50
28	125.00
29	131.00
30	134.00
31	135.00
32	132.50
33	140.70
34	140.70
35	139.60
36	136.90
37	134.00
38	131.20
39	128.70
40	127.40
41	126.40
42	126.00
43	125.50
44	125.10

LEGEND	
CMF	=CONCRETE MONUMENT FOUND
SEC.	=SECTION
IPF	=IRON PIPE FOUND
RGE	=RANGE
IPS	=IRON PIPE SET
TWP	=TOWNSHIP
PLS	=PROFESSIONAL LAND SURVEYOR
COR.	=CORNER
P.S.M.	=PROFESSIONAL SURVEYOR & MAPPER
NE	=NORTHEAST
R/W	=RIGHT-OF-WAY
NW	=NORTHWEST
CL	=CENTER LINE
SW	=SOUTHWEST
R	=PROPERTY LINE
SE	=SOUTHEAST
LB	=LICENSED BUSINESS
P.O.B.	=POINT OF BEGINNING
TPD	=TELEPHONE PEDESTAL
IRC	=IRON REBAR & CAP
FD	=FOUND
NO ID	=NO IDENTIFICATION
MAINT.	=MAINTAINED
PROP.	=PROPOSED
CHLK.	=CHAINLINK
N	=NORTHING
E	=EASTING
IRF	=IRON REBAR FOUND
BM	=BENCHMARK
PROP.	=PROPERTY
(D)	=DEED MEASUREMENTS
○	=IRON REBAR & CAP, STAMPED LB 8356
PRM	=PERMANENT REFERENCE MONUMENT
PCP	=PERMANENT CONTROL POINT
FFE	=FINISHED FLOOR ELEVATION

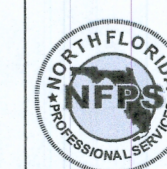

NORTH FLORIDA PROFESSIONAL SERVICES, INC.
 P.O. BOX 3823
 LAKE CITY, FL 32056
 PH. 386-752-4675
 LIC NO. LB8356
 2551 BLAIRSTONE PINES DR.
 TALLAHASSEE, FL 32301
 WWW.NFPS.NET