


1" = 50'

CURVE DATA

RADIUS	Δ	LENGTH
175'	29°26'	89.89'
230'	41°39'	167.19'
310'	24°40'	133.44'

STATE PROJ. NO.	SHEET NO.

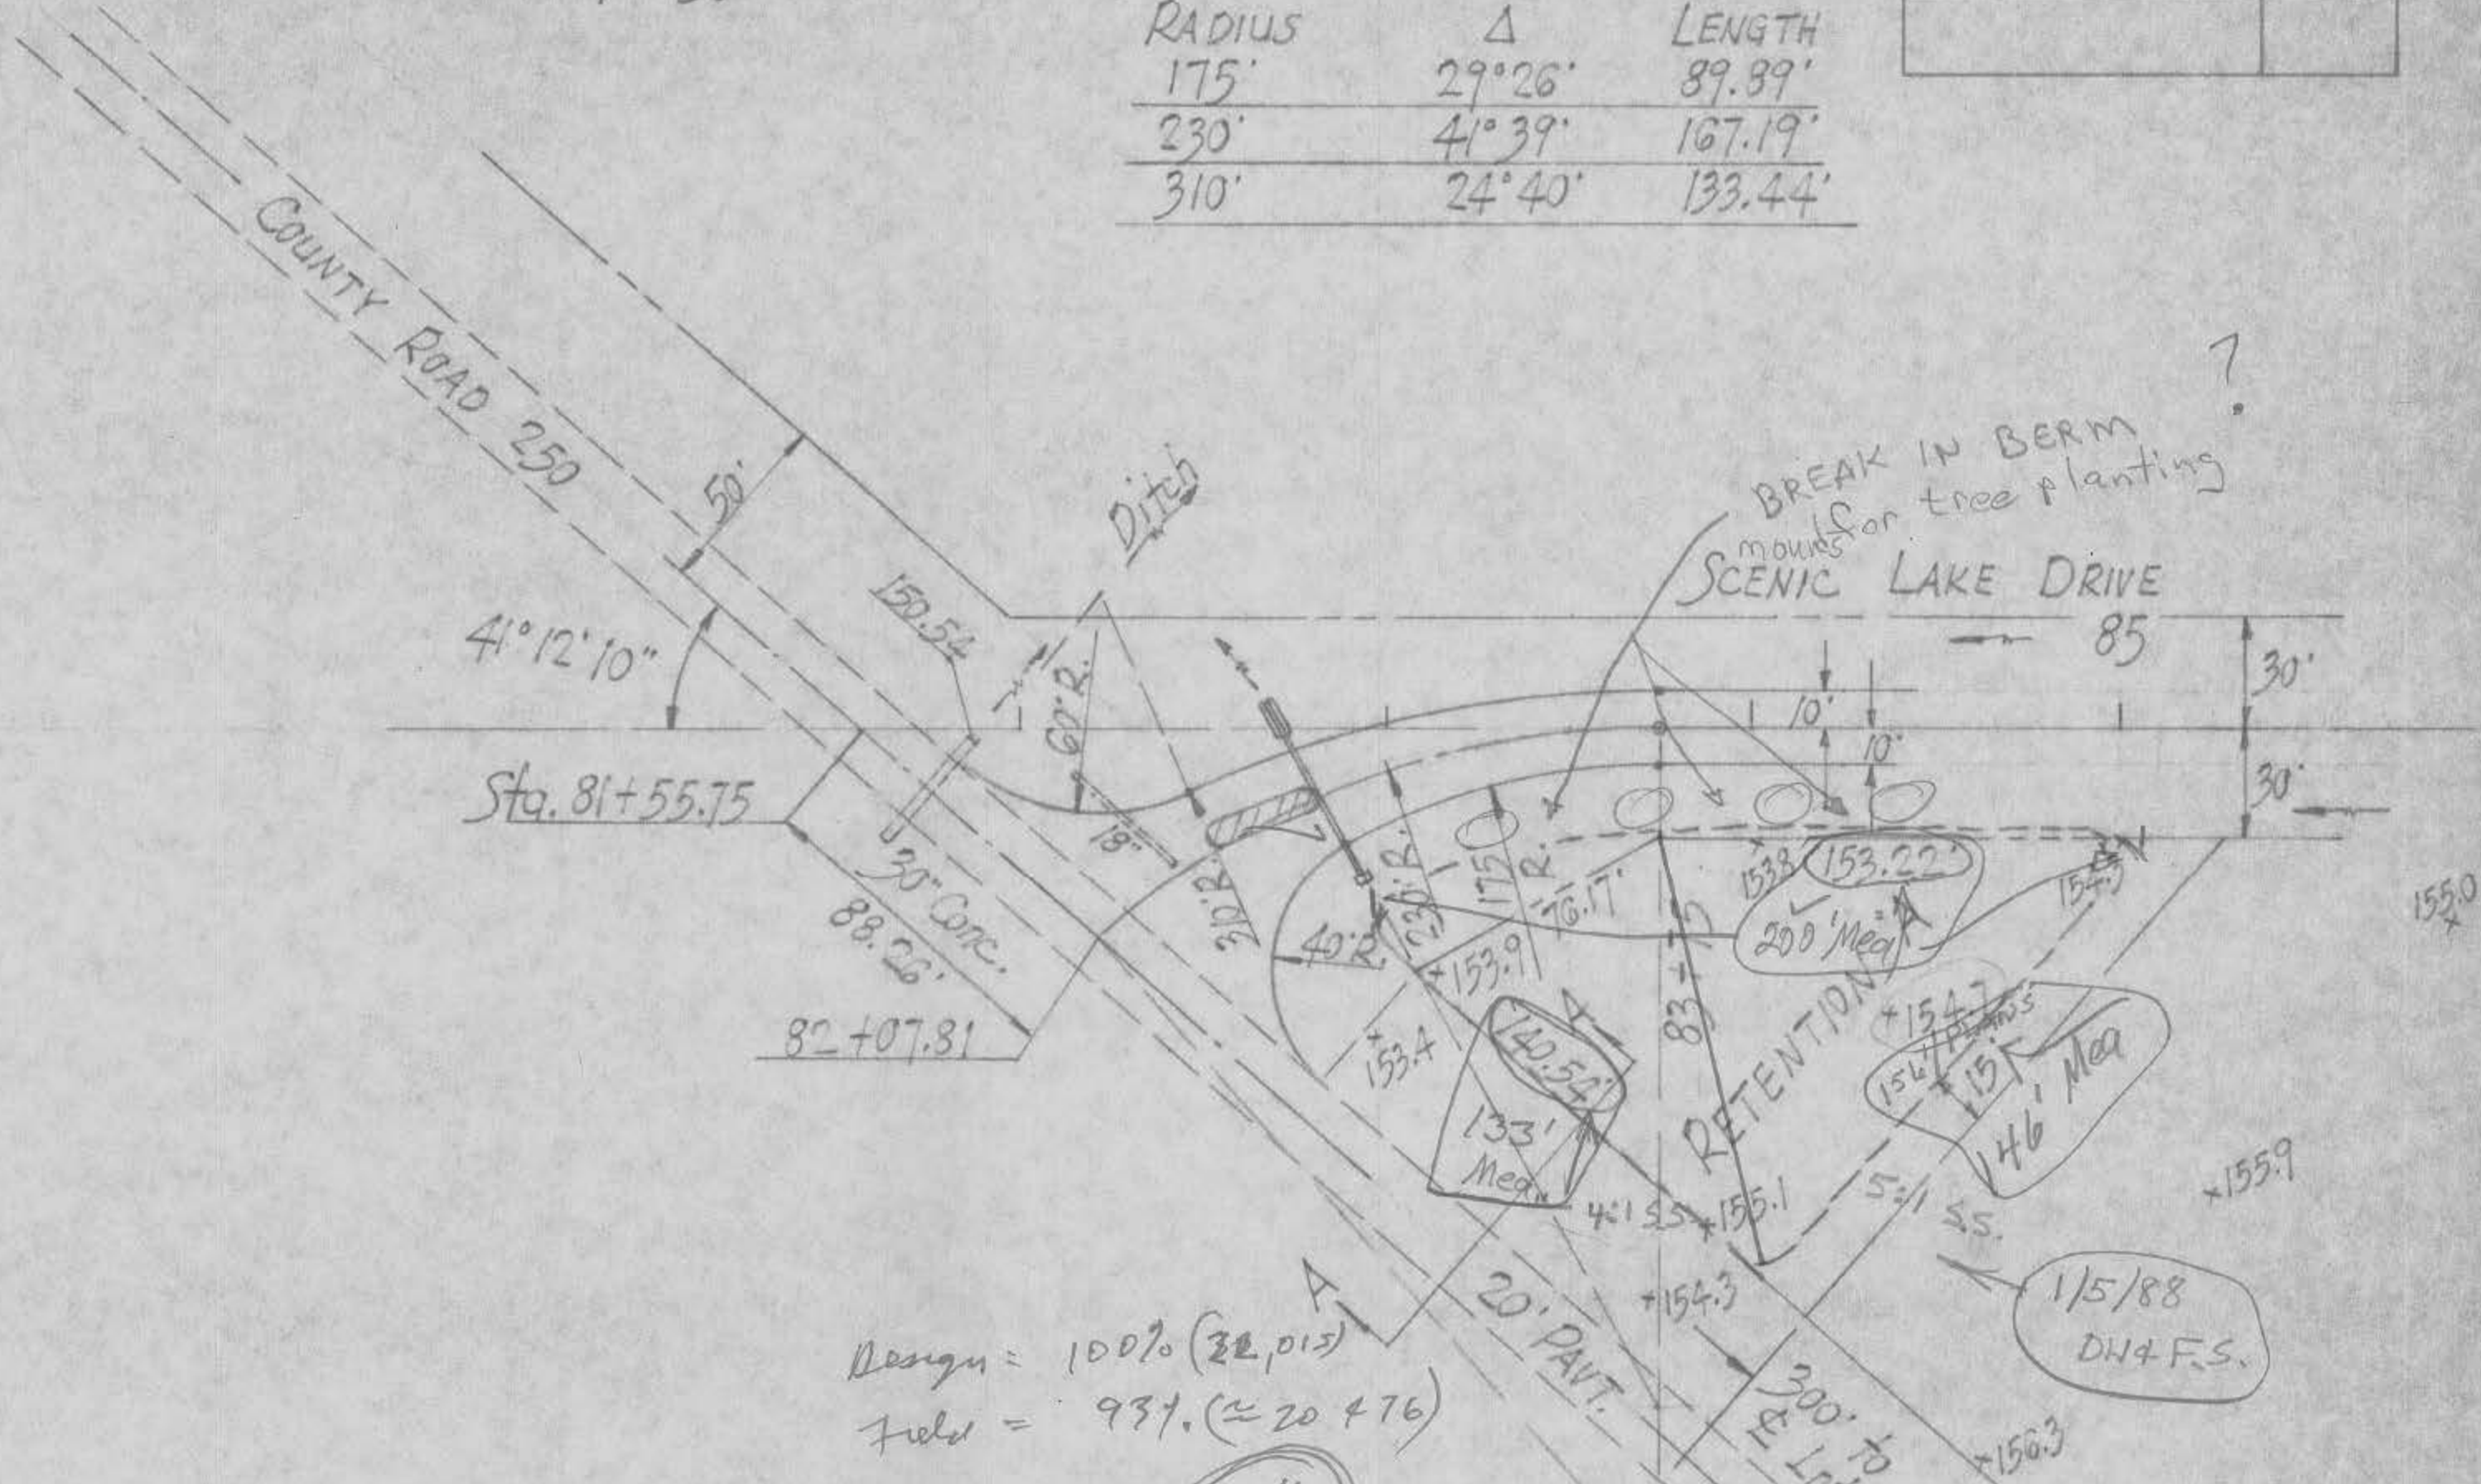

Design = 100% (22,015)
 Field = 93% (20 + 76)

OK

1/5/88
 DW4 F.S.