
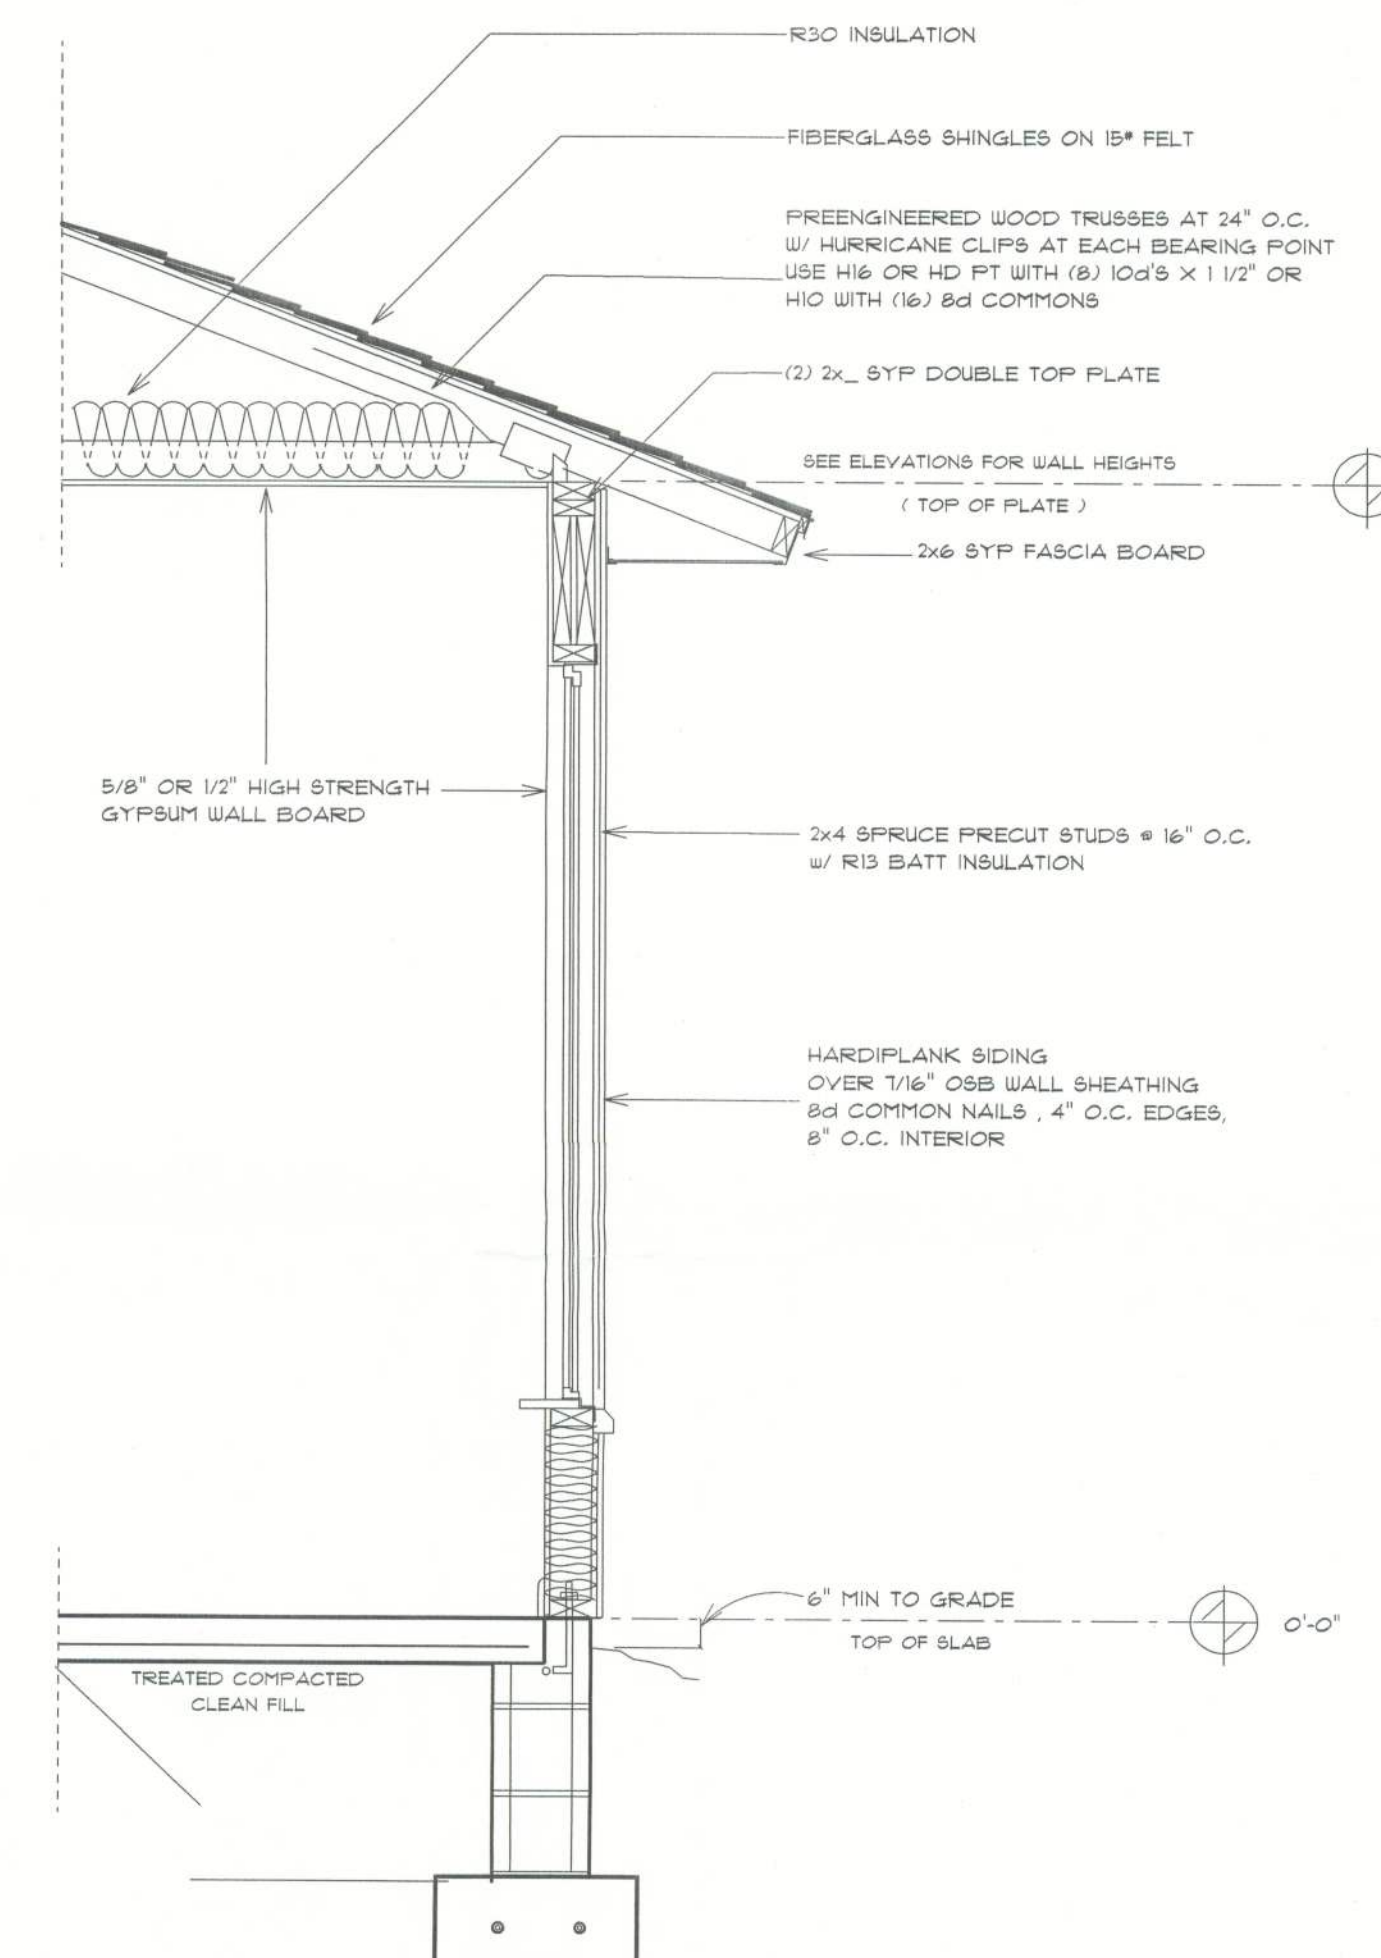


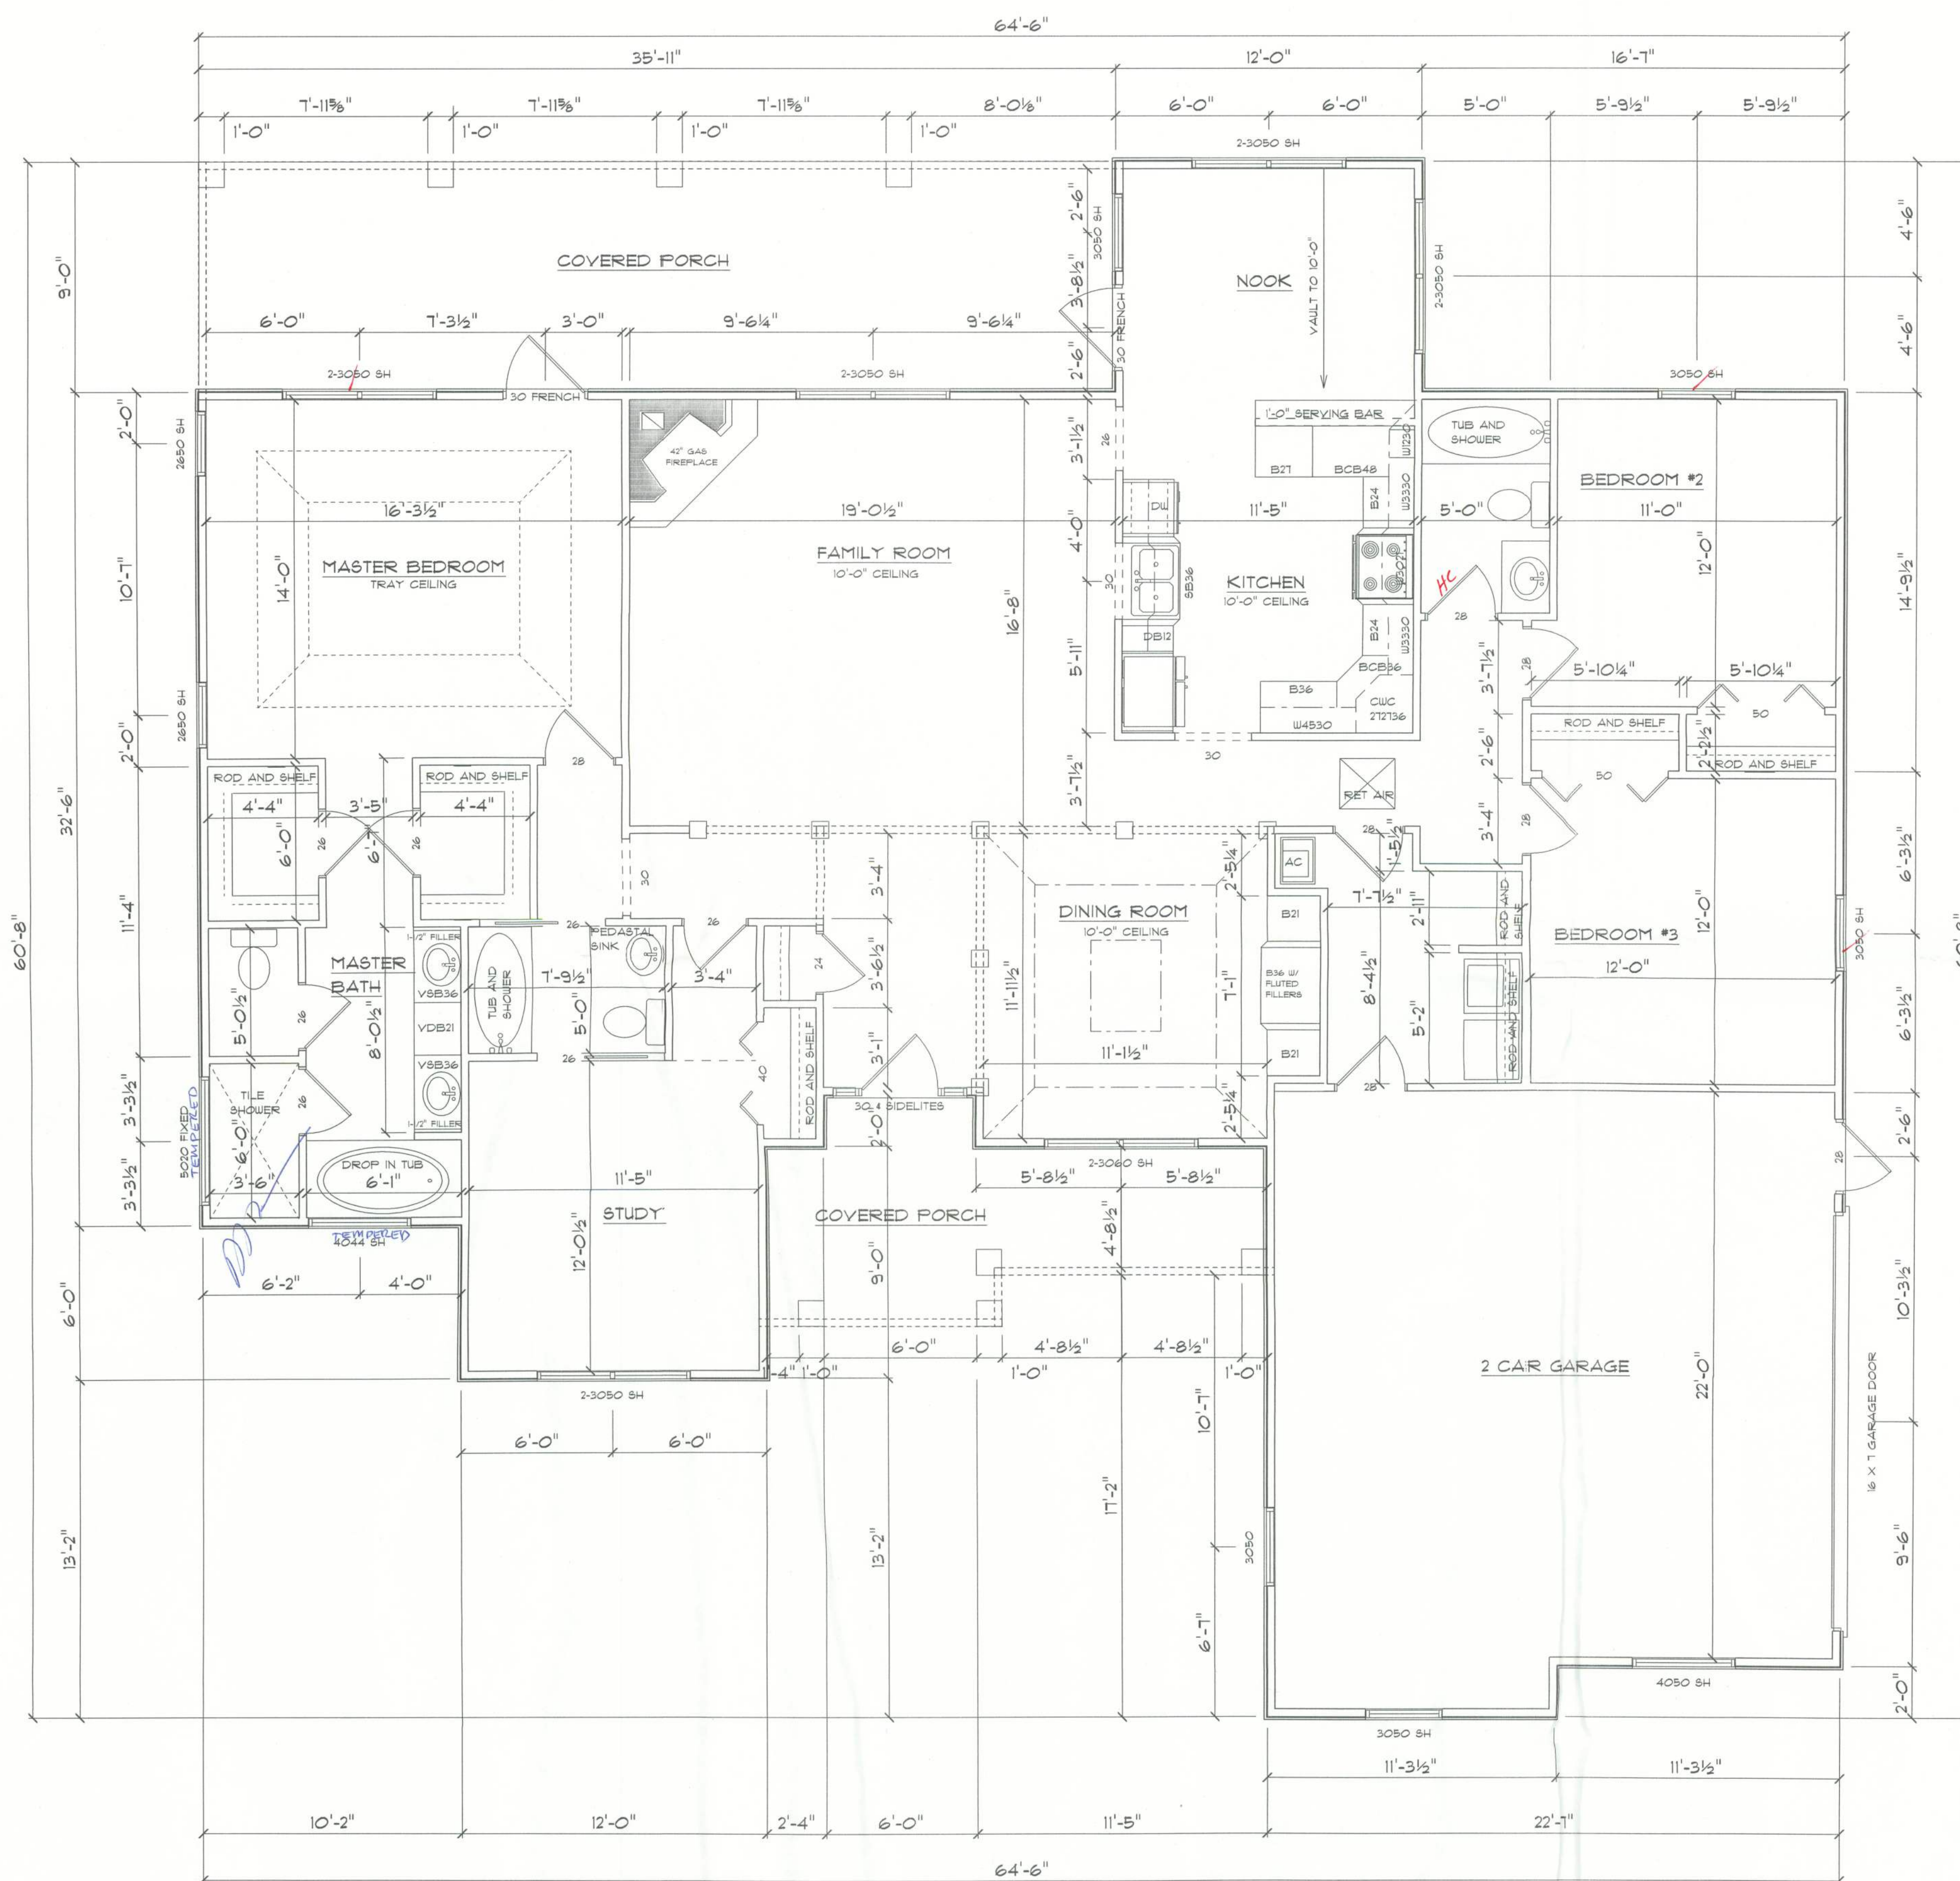

TYPICAL WALL SECTION

2 X 4 STUD WALL W/ SIDING

AREA SUMMARY	
LIVING AREA -	2083.0 SF
GARAGE -	532.6 SF
PORCHES -	452.7 SF
TOTAL AREA -	3068.3 SF