


SW LITTLE RD

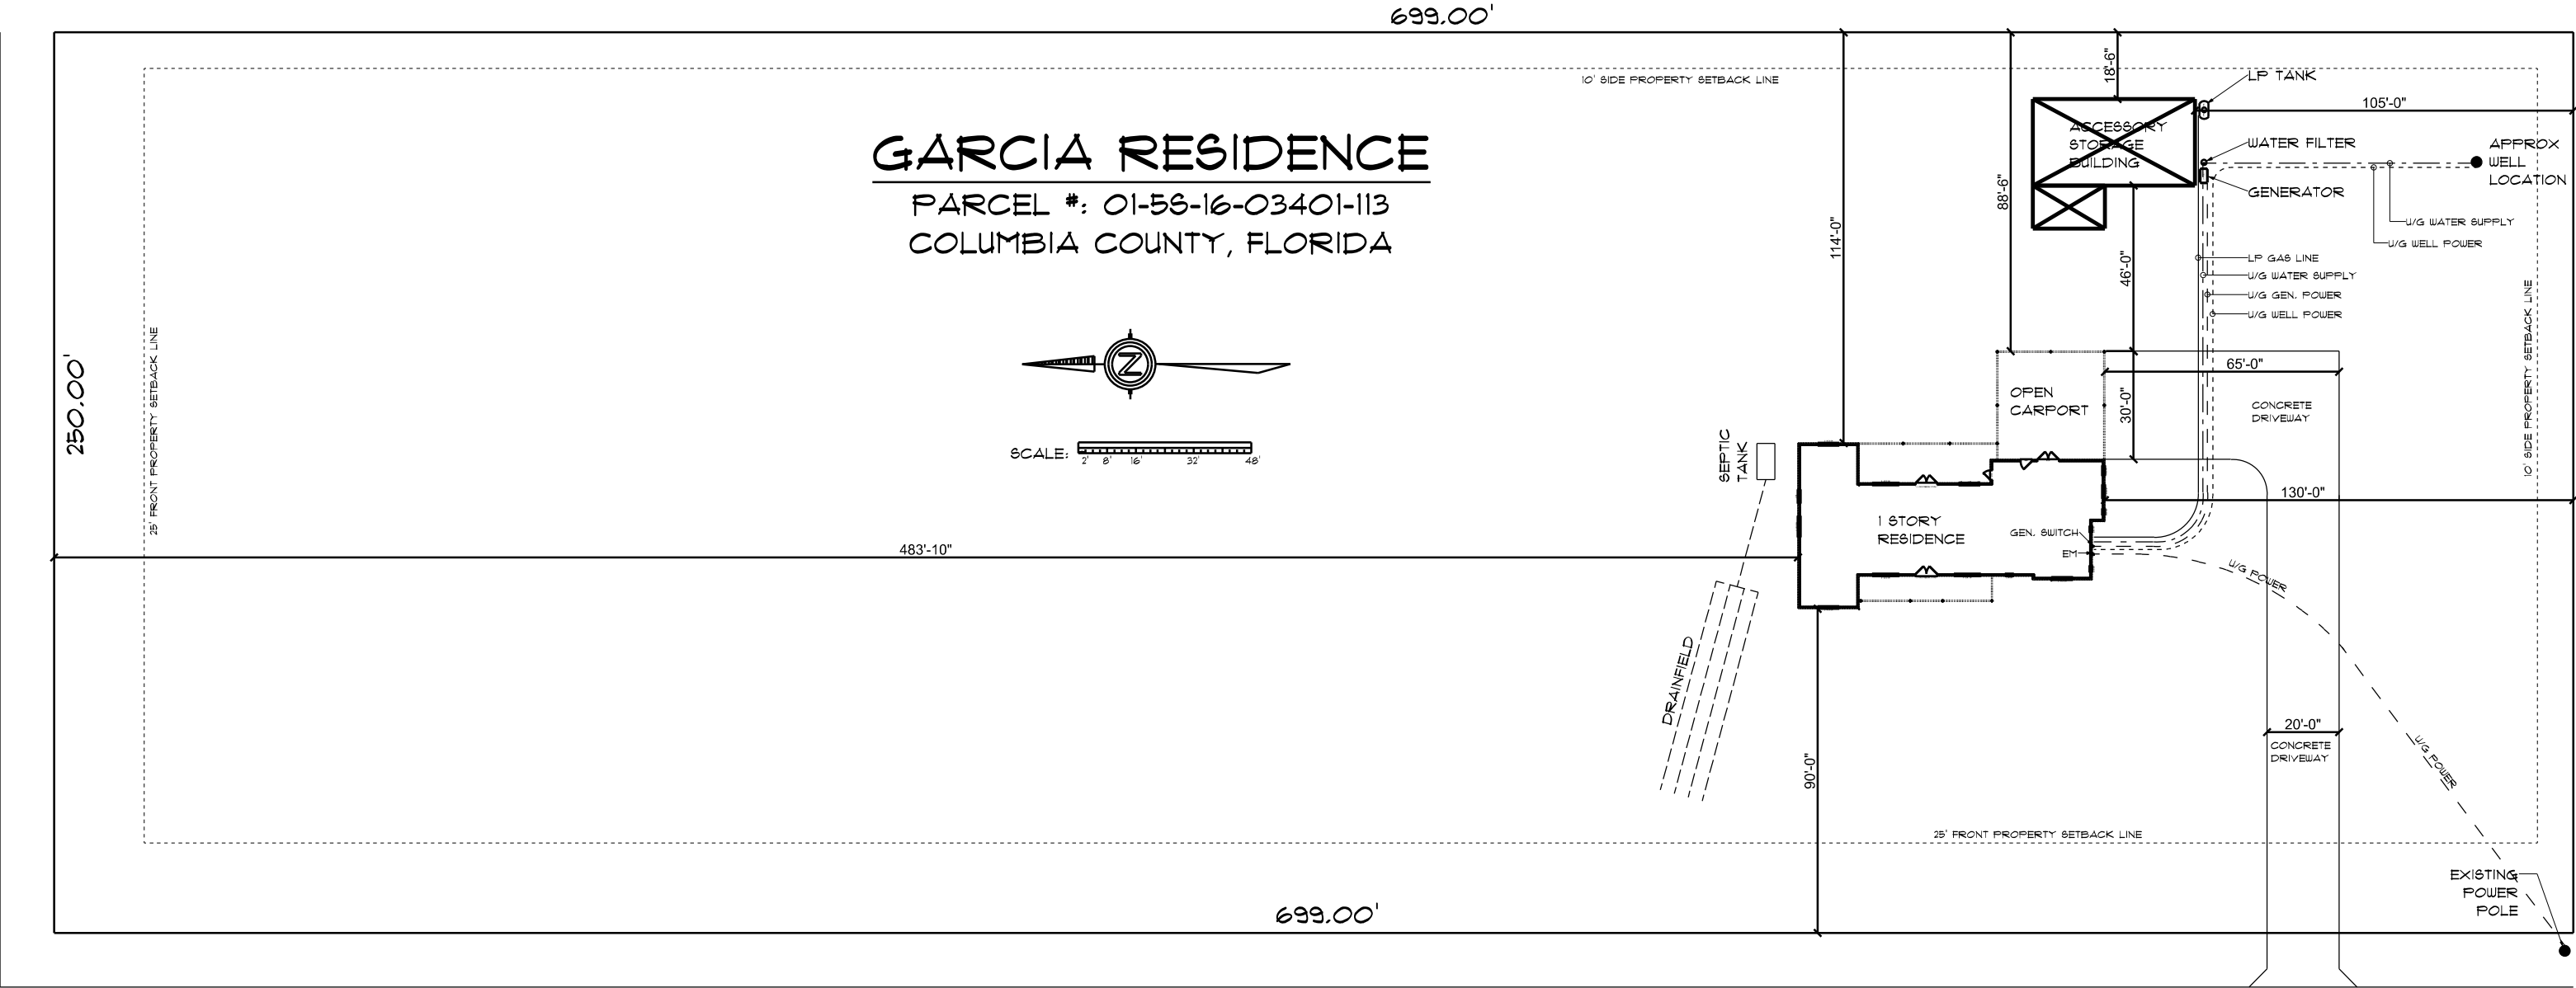

SW BLAYLOCK CT