



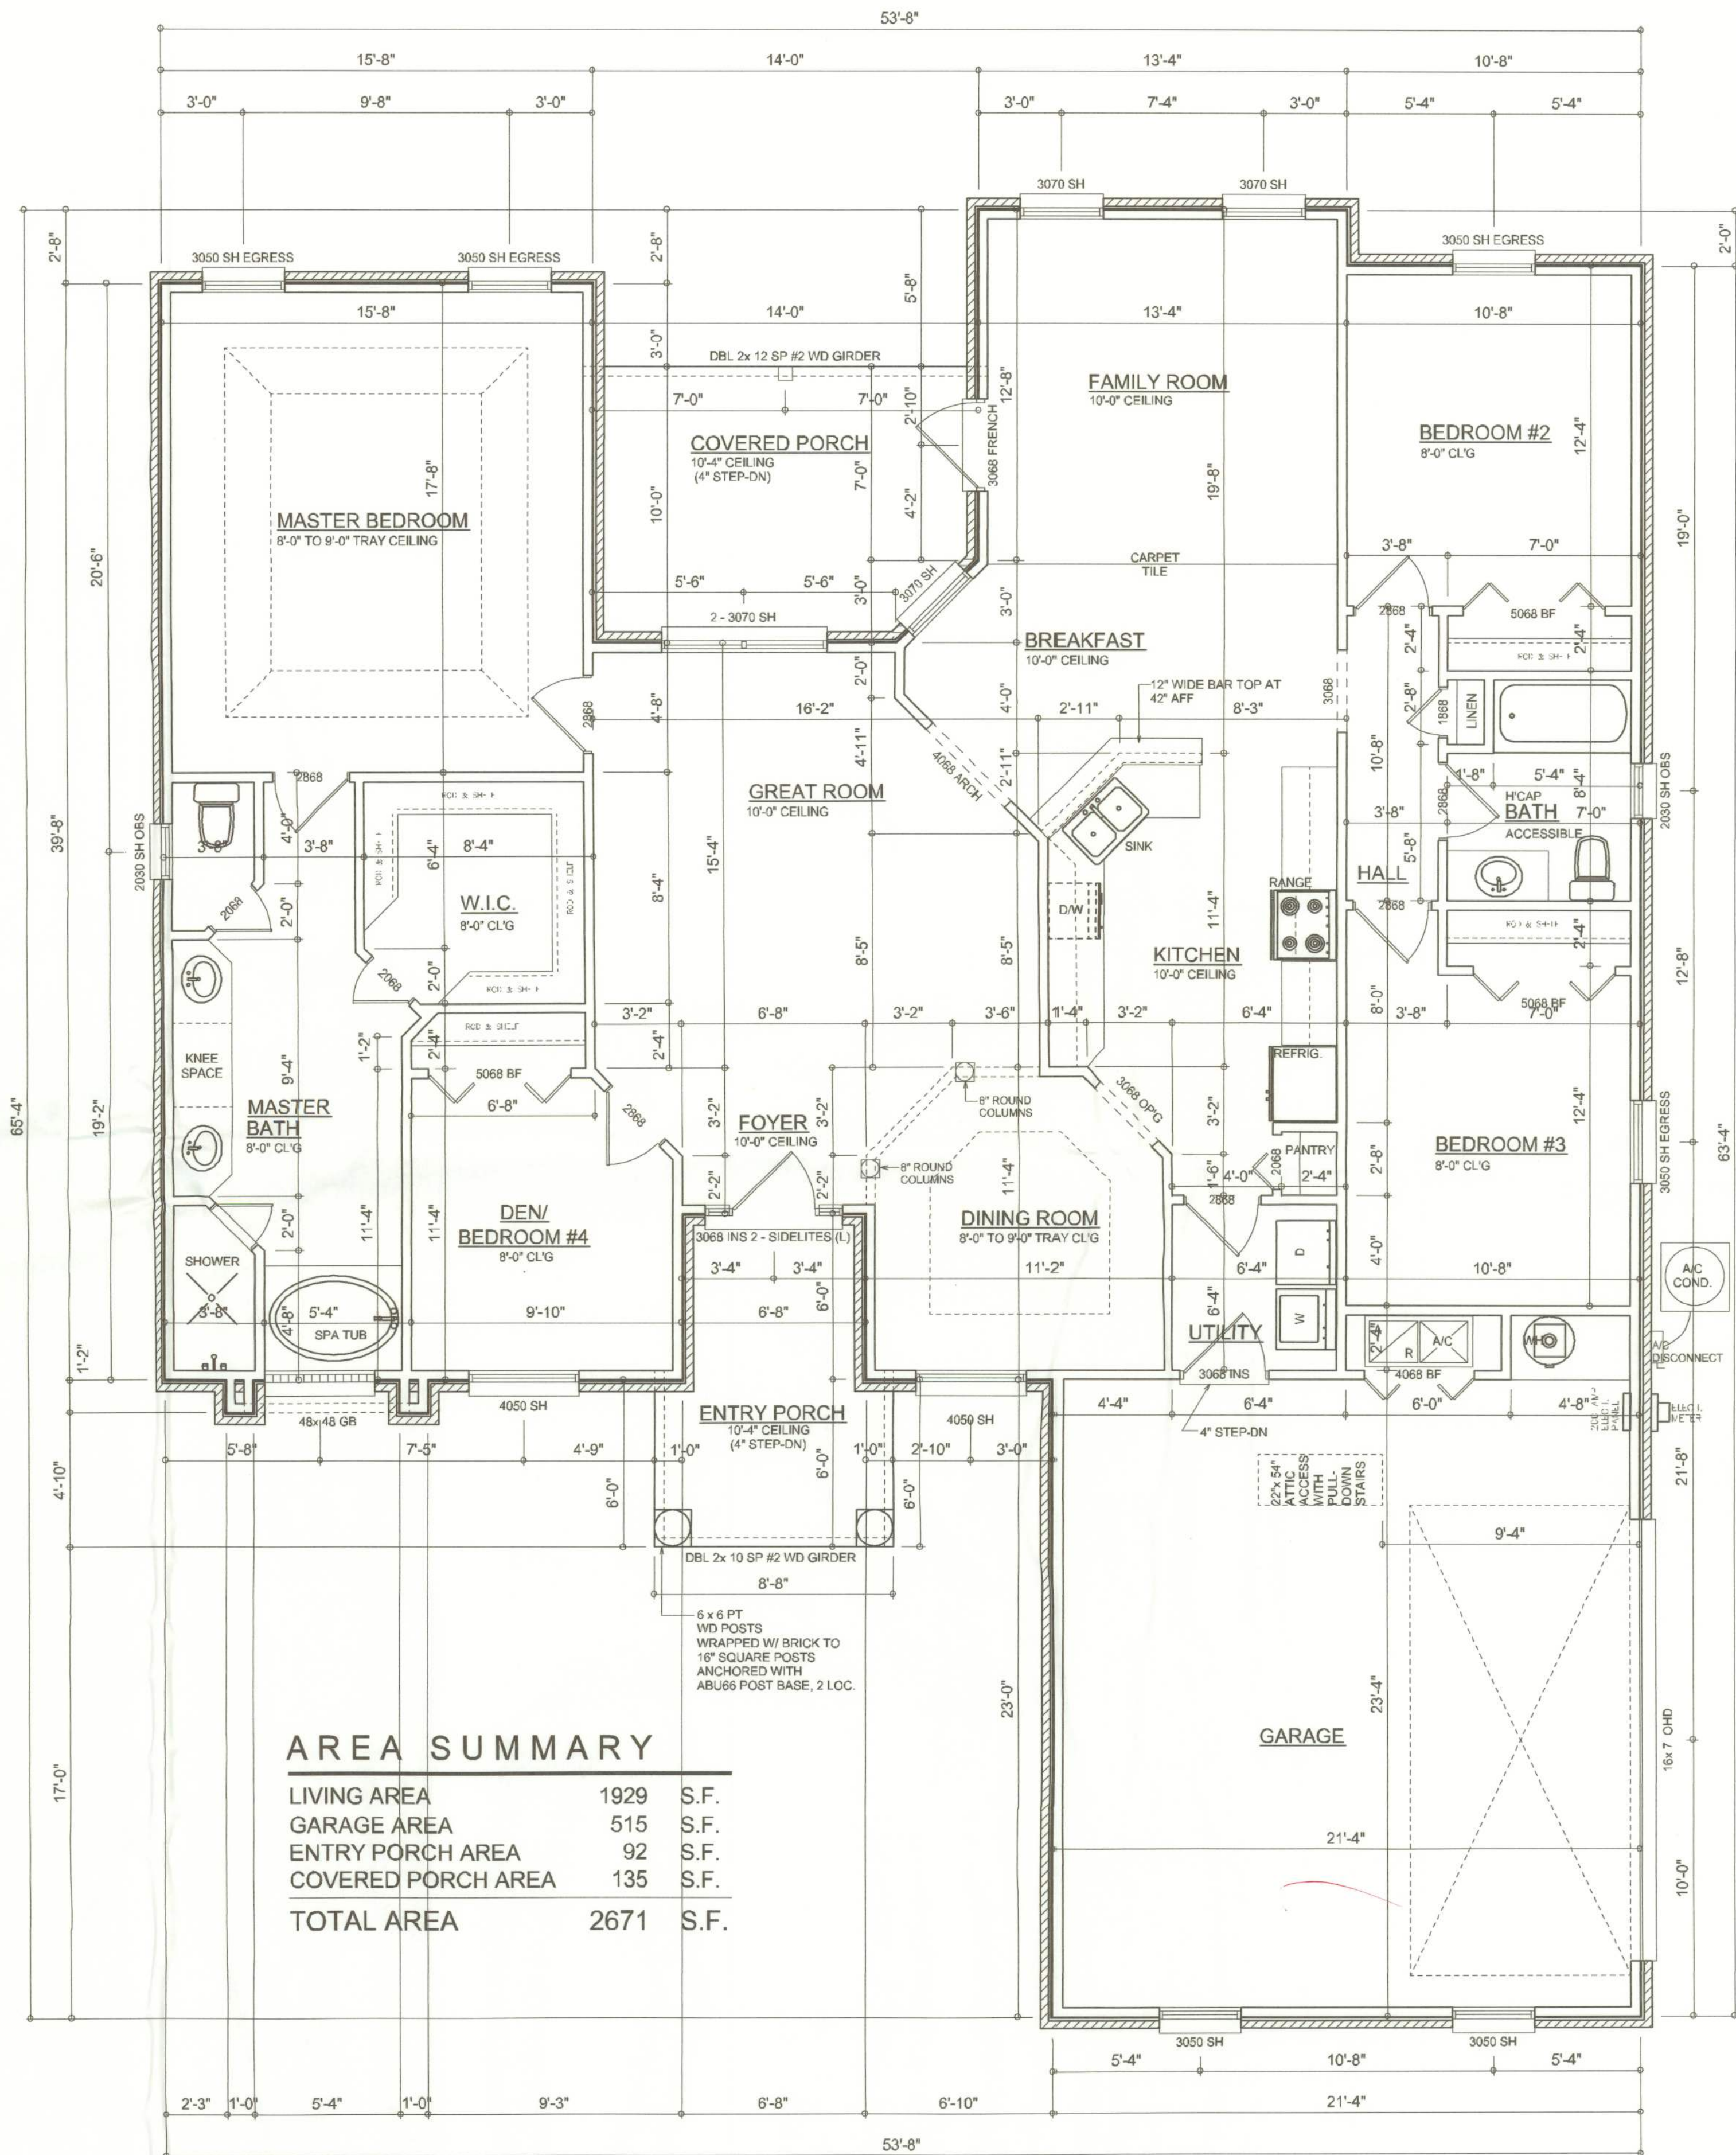

REVISIONS
AUGUST 03, 2005

SOFTWARE
ARCHITECTURAL DESIGN SOFTWARE


A CUSTOM RESIDENCE FOR:
DARRYL ALLEN
PROJECT ADDRESS: LOT 4, BLOCK C, PICCADILLY PARK, COLUMBIA COUNTY, FLORIDA 32024

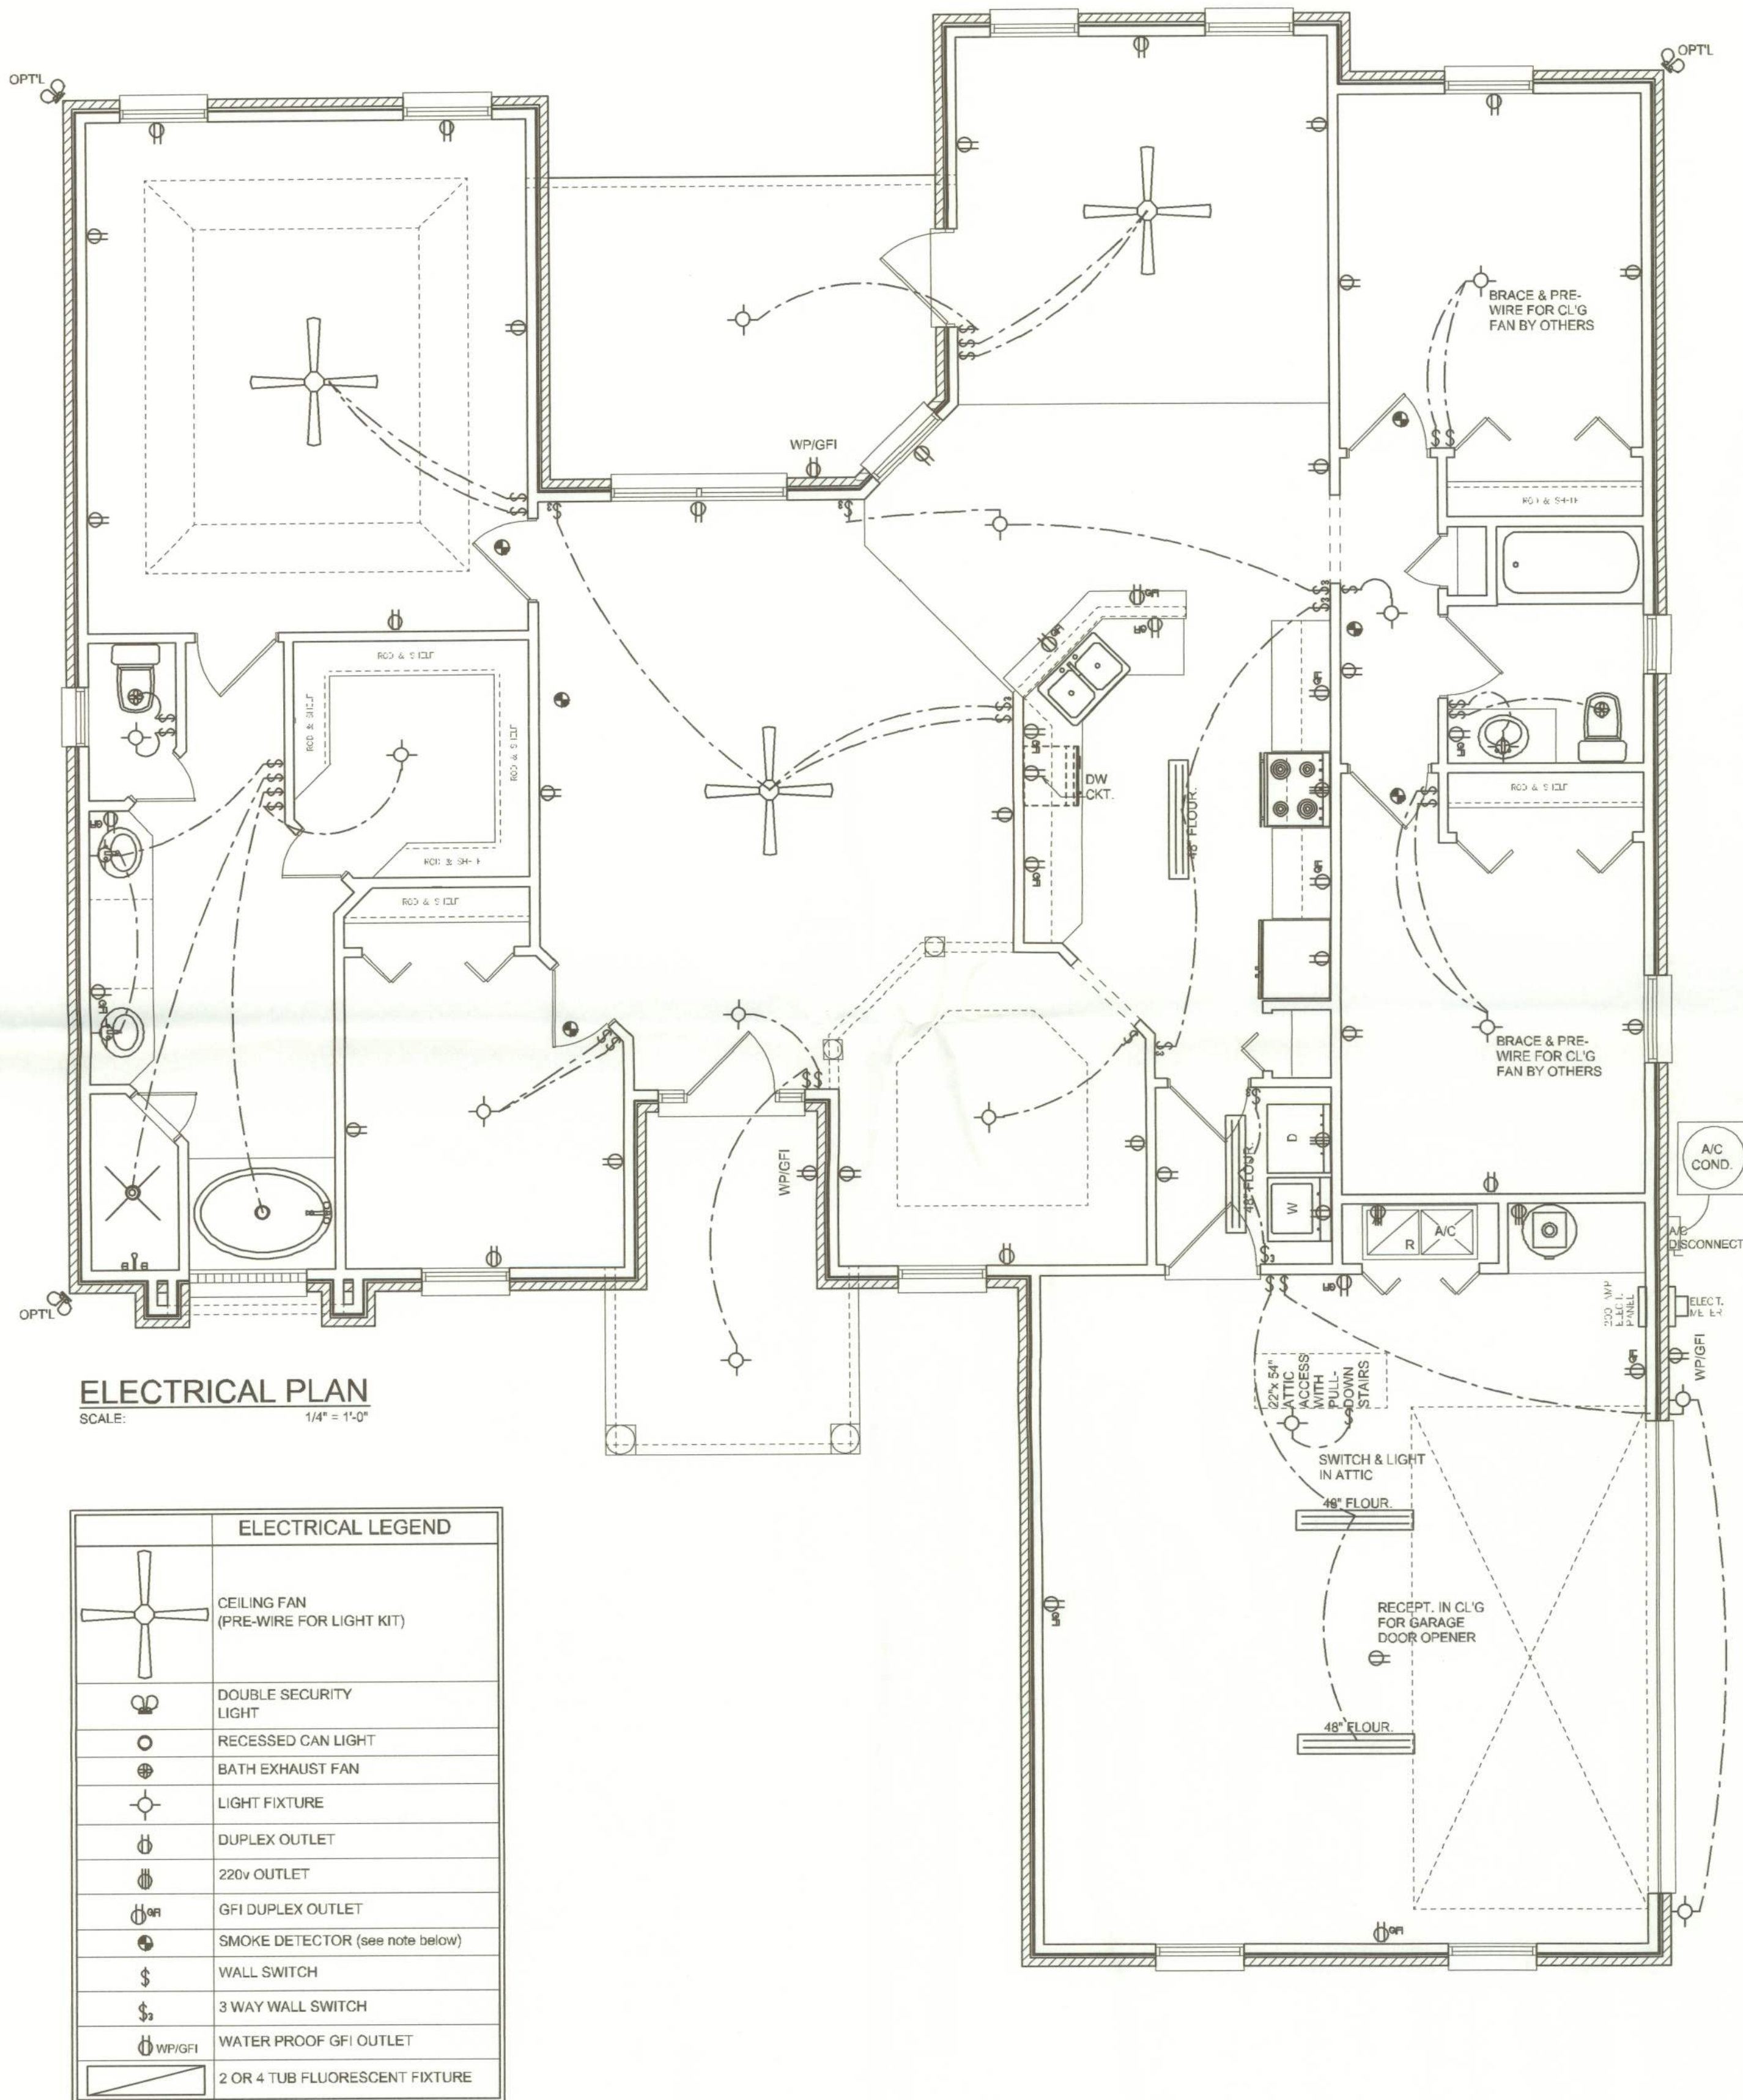

NICHOLAS PAUL GEISLER ARCHITECT
N.C.A.R.B. Certified
1758 NW Brown Rd.
LAKE CITY, FL 32055
(386) 755-9021

JOINT VENTURED WITH

WILLIAM MYERS DESIGN
P.O. BOX 1513
LAKE CITY, FL 32056
(386) 758-8406
will@willmyers.net

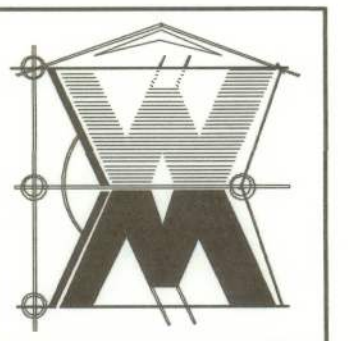

JOB NUMBER
050803

SHEET NUMBER

A.2
OF 6 SHEETS

Will Myers