



[DBPR Home](#) | [About DBPR](#) | [DBPR Divisions](#) | [Contact DBPR](#)

[BCIS Home](#) | [Log In](#) | [User Registration](#) | [Hot Topics](#) | [Submit Surcharge](#) | [Stats & Facts](#) | [Publications](#) | [Contact Us](#) | [BCIS Site Map](#) | [Links](#) | [Search](#)



Product Approval

USER: Public User

[Product Approval Menu](#) > [Product or Application Search](#) > [Application List](#) > [Application Detail](#)



FL #

Application Type

Code Version

Application Status

FL5167-R41

Revision

2020

Approved

FL5167.15

DH 6500

*Approved by DBPR. Approvals by DBPR shall be reviewed and ratified by the POC and/or the Commission if necessary.

Comments

Archived



Product Manufacturer

Address/Phone/Email

Simonton

5020 Weston Parkway

Suite 300

Cary, NC 27513

(614) 307-3278

luanne.harris@cornerstone-bb.com

Authorized Signature

Luanne Harris

luanne.harris@cornerstone-bb.com

Technical Representative

Address/Phone/Email

Quality Assurance Representative

Address/Phone/Email

AAMA

1827 Walden Office Square

Suite 550

Schaumburg, IL 60173

(847) 303-5664

webmaster@aamanet.org

Category

Subcategory

Windows

Double Hung

Compliance Method

Certification Mark or Listing

Certification Agency

Validated By

Fenestration and Glazing Industry Alliance (formerly AAMA)

Fenestration and Glazing Industry Alliance (formerly AAMA)

Referenced Standard and Year (of Standard)

Standard

AAMA 450

AAMA/WDMA/CSA 101/I.S.2 A440

AAMA/WDMA/CSA 101/I.S.2 A440

Year

2010

2011

2008

Equivalence of Product Standards

Certified By

Product Approval Method

Method 1 Option A

		Installation Instructions FL5167_R41_II_IN0535_43-35043-50_DH_Twin_with_Transom_2X.pdf Verified By: Fenestration and Glazing Industry Alliance (formerly AAMA) Created by Independent Third Party: Evaluation Reports Created by Independent Third Party:
5167.13	43-40 and 43-45	Reflections 5050, Reflections 5300, 6100, PerfeXion Gold, 4000E Vinyl Double Hung Limits of Use Approved for use in HVHZ: No Approved for use outside HVHZ: Yes Impact Resistant: No Design Pressure: N/A Other: 36x72 (+/-30 PSF), 52x71 (+/-35 PSF), 48x80 (+/-35 PSF), 36x63 (+/-45 PSF), 44x63 (+/-45 PSF), 44x63 (+/-35 PSF), 32x62 (+/-50 PSF), 36x74 (+/-50 PSF), 46x84 (+/-25) Certification Agency Certificate FL5167_R41_C_CAC_43-40_DH_(10390)_32x62_PG50.pdf FL5167_R41_C_CAC_43-40_DH_(10592)_44x63_PG35.pdf FL5167_R41_C_CAC_43-40_DH_(12109)_46x84_R-PG25.pdf FL5167_R41_C_CAC_43-40_DH_(12110)_44x63_R-PG45.pdf FL5167_R41_C_CAC_43-40_DH_36x63-R45.pdf FL5167_R41_C_CAC_43-40_DH_36x72-R30.pdf FL5167_R41_C_CAC_43-40_DH_36x74_R-PG50.pdf FL5167_R41_C_CAC_43-40_DH_48x80_R-PG35.pdf FL5167_R41_C_CAC_43-40_DH_52x71-R35.pdf FL5167_R41_C_CAC_43-45_DH_52x71_R-PG35.pdf FL5167_R41_C_CAC_43-45_walver_to_43-40.pdf Quality Assurance Contract Expiration Date 09/12/2026 Installation Instructions FL5167_R41_II_IN0432b_43-40_43-45_DH-2X.pdf FL5167_R41_II_IN0434_43-30_43-45_DH_1X.pdf Verified By: Fenestration and Glazing Industry Alliance (formerly AAMA) Created by Independent Third Party: Evaluation Reports FL5167_R41_AE_EvalReport-IN0434-R8.pdf Created by Independent Third Party: Yes
5167.14	43-50 (Three-Step Sill)	6100, Asure, PerfeXion Silver Vinyl Double Hung Limits of Use Approved for use in HVHZ: No Approved for use outside HVHZ: Yes Impact Resistant: No Design Pressure: N/A Other: 52x71 (+/-35 PSF), 36x63 (+/-45 PSF), 44x63 (+/-45 PSF), 32x62 (+/-50 PSF), 36x74 (+/-50 PSF) Certification Agency Certificate FL5167_R41_C_CAC_43-50_DH_32x62-R50.pdf FL5167_R41_C_CAC_43-50_DH_36x63-R45.pdf FL5167_R41_C_CAC_43-50_DH_36x74-R50.pdf FL5167_R41_C_CAC_43-50_DH_44x63-R45.pdf FL5167_R41_C_CAC_43-50_DH_52x71-R35.pdf Quality Assurance Contract Expiration Date 01/25/2026 Installation Instructions FL5167_R41_II_IN0432_43-50_DH_2X.pdf FL5167_R41_II_IN0569_43-50_DH_1X.pdf Verified By: Fenestration and Glazing Industry Alliance (formerly AAMA) Created by Independent Third Party: Evaluation Reports FL5167_R41_AE_EvalReport-IN0569-R4.pdf Created by Independent Third Party: Yes
5167.15	75-75, 75-09, 07-75, 07-09, 07-10 and 07-20	Reflections 5500, Generations, Impressions 9800, 6500, PerfeXion Platinum, 6000, 6000EX Vinyl Double Hung Limits of Use Approved for use in HVHZ: No Approved for use outside HVHZ: Yes Impact Resistant: No Design Pressure: N/A Other: 48x80 (+/-25 PSF), 53x74 (+/-30 PSF), 48x80 (+/-35 PSF), 52x71 (+/-35 PSF), 53x80 (+/-40 PSF), 36x63 (+/-50 PSF), 36x74 (+/-50 PSF), 36x72 (+/-55) Certification Agency Certificate FL5167_R41_C_CAC_07-75_DH_(11945)_48x80_R-PG35.pdf FL5167_R41_C_CAC_07-75_DH_(12084)_53x74_R-PG30.pdf FL5167_R41_C_CAC_07-75_DH_53x80_R-PG40.pdf FL5167_R41_C_CAC_75-75_DH_(11047)_48x80_PG25.pdf FL5167_R41_C_CAC_75-75_DH_(11048)_36x63_PG50.pdf FL5167_R41_C_CAC_75-75_DH_(11078)_52x71_PG35.pdf FL5167_R41_C_CAC_75-75_DH_(11339)_36x72_PG55.pdf FL5167_R41_C_CAC_75-75_DH_36x74-1C50.pdf FL5167_R41_C_CAC_ACP-05_SIM_07-75_DH_HS_PW_frame_07-09.pdf FL5167_R41_C_CAC_ACP-05_SIM_75-75_07-09_07-75_07-09_75-10_75-20_DH_frame.pdf Quality Assurance Contract Expiration Date 03/25/2025 Installation Instructions FL5167_R41_II_IN0113_75-75_75-09_07-75_07-09_07-10_07-20_DH_2X.pdf FL5167_R41_II_IN0132_75-75_75-09_07-09_07-10_07-20_DH-1X.pdf Verified By: Fenestration and Glazing Industry Alliance (formerly AAMA) Created by Independent Third Party: Evaluation Reports

		FL5167_R41_AE_EvalReport-IN0132-R12.pdf Created by Independent Third Party: Yes
5167.16	75-75, 75-09, 07-75, 07-09, 07-10 and 07-20	Reflections 5500, Generations, Impressions 9800, 6500, PerfeXion Platinum, 6000, 6000EX Double Hung H-Mulled Triple
Limits of Use Approved for use in HVHZ: No Approved for use outside HVHZ: Yes Impact Resistant: No Design Pressure: +50/-50 Other: 109x74 (+/-50 PSF)		Certification Agency Certificate FL5167_R41_C_CAC_07-09-10-20_and_08-09-10-20_Waiver.pdf FL5167_R41_C_CAC_07-75_waiver_to_07-09.pdf FL5167_R41_C_CAC_75-75_DH_Triple_109x74_R-PG50.pdf Quality Assurance Contract Expiration Date 09/13/2026 Installation Instructions FL5167_R41_II_IN0060_75-75_DH_Triple_or_Twin_2X.pdf Verified By: Fenestration and Glazing Industry Alliance (formerly AAMA) Created by Independent Third Party: Evaluation Reports Created by Independent Third Party:
5167.17	75-75, 75-09, 07-75, 07-09, 07-10 and 07-20	Reflections 5500, Generations, Impressions 9800, 6500, PerfeXion Platinum, 6000, 6000EX Vinyl Double Hung H-Mulled Twin with Transom
Limits of Use Approved for use in HVHZ: No Approved for use outside HVHZ: Yes Impact Resistant: No Design Pressure: +50/-50 Other: 73x111 *Glazing complies with ASTM E 1300-04.		Certification Agency Certificate FL5167_R41_C_CAC_07-75_waiver_to_07-09.pdf FL5167_R41_C_CAC_75-75_DH_Twin_w-Transom_73x111_R-PG50.pdf Quality Assurance Contract Expiration Date 09/13/2026 Installation Instructions FL5167_R41_II_IN0062_75-75_DH_Twin_w_Transom_1X.pdf Verified By: Fenestration and Glazing Industry Alliance (formerly AAMA) Created by Independent Third Party: Evaluation Reports FL5167_R41_AE_EvalReport-IN0062-R8.pdf Created by Independent Third Party: Yes

[Back](#)
[Next](#)

Contact Us :: [2601 Blair Stone Road, Tallahassee FL 32399](#) Phone: 850-487-1824

The State of Florida is an AA/EEO employer. [Copyright 2007-2013 State of Florida](#). :: [Privacy Statement](#) :: [Accessibility Statement](#) :: [Refund Statement](#)

Under Florida law, email addresses are public records. If you do not want your e-mail address released in response to a public-records request, do not send electronic mail to this entity. Instead, contact the office by phone or by traditional mail. If you have any questions, please contact 850.487.1395. *Pursuant to Section 455.275(1), Florida Statutes, effective October 1, 2012, licensees licensed under Chapter 455, F.S. must provide the Department with an email address if they have one. The emails provided may be used for official communication with the licensee. However email addresses are public record. If you do not wish to supply a personal address, please provide the Department with an email address which can be made available to the public. To determine if you are a licensee under Chapter 455, F.S., please click [here](#).

Product Approval Accepts:



MODEL DESIGNATION:

Simonton Double Hung Series 75-75 / 75-09 / 07-75 /
07-09 / 07-10 / 07-20 Vinyl Window

MAXIMUM OVERALL NOMINAL SIZE:

See Size Chart

DESIGN PRESSURE RATING:

See Size Chart

USABLE CONFIGURATIONS:


X
X

GENERAL DESCRIPTION:




The head, sill, and side jambs are extruded PVC. The wall thickness through which the anchor screw penetrates is a minimum of 0.070".

**NO P.E. SEAL REQUIRED
INSTALLATION SUPPORTED
BY AAMA TEST REPORTS**

REV. #	REVISIONS:	REVISED BY:	DATE:
10	UPDATED SIZES PER NEW TESTING.	T.D.D.	01/29/14
11	ADDED MIN. EDGE DISTANCE NOTES	GJM	06/16/15
12	ADDED NEW SIZE TO CHART	LPH	07/10/15
13	ADDED NOTES 12 & 13 - AAMA 800	LPH	08/18/16
14	UPDATED SIZES PER NEW TESTING.	LPH	09/11/18

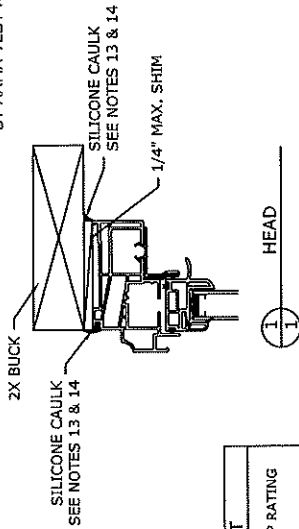

SIZE CHART		
OVERALL SIZE	DP RATING	
WIDTH "W"	HEIGHT "H"	
48"	80"	±25 PSF
53"	74"	±30 PSF
48"	80"	±35 PSF
52"	71"	
53"	80"	±40 PSF
36"	63"	±50 PSF
36"	74"	
36"	72"	±55 PSF

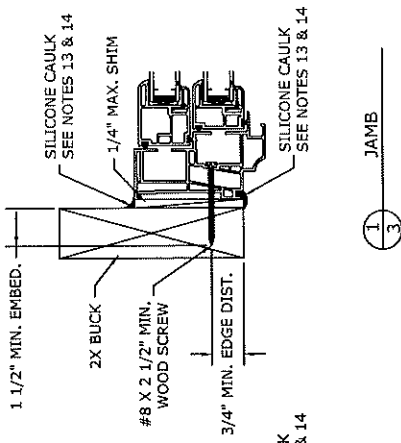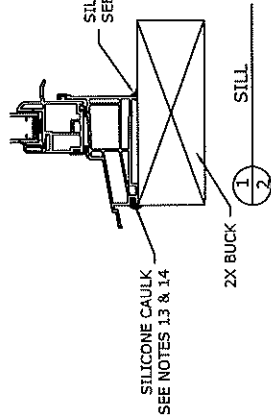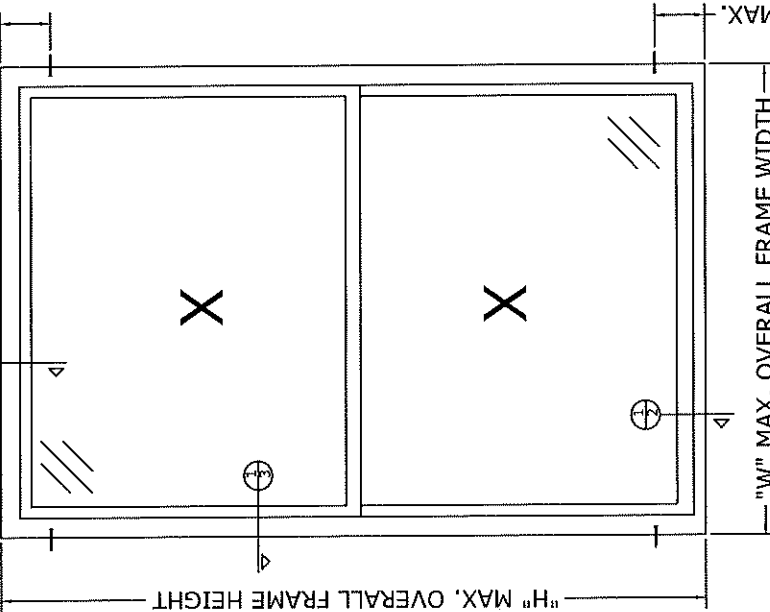

NOTES:

1. This installation has been evaluated for use in locations adhering to the Florida Building Codes and where pressure requirements as determined by ASCE 7 Minimum Design Loads for Buildings and Other Structures do not exceed the design pressure ratings herein, for use outside the H.V.H.Z.
2. All exterior perimeter surfaces of the window must be caulked. Interior caulking is optional unless noted otherwise.
3. Anchors shall be as specified and spaced as shown. Anchor embedment to base material shall be beyond wall dressing or stucco and into wood.
4. The responsibility for selection of Simonton products to meet any applicable local laws, building codes, ordinances, or other safety requirements rests solely with the architect, building owner, or contractor.
5. Shims are optional. Max. shim stack is 1/4".
6. Wood bucks (by others) must be engineered and anchored properly to transfer loads to the structure.
7. When used in areas requiring impact protection this product **REQUIRES** the use of approved impact resistant shutters or other external protection.
8. Flashing should be applied using the ASTM E 2112 method appropriate for the opening into which the window is being installed.
9. Installation screws must be at least 3/4" from the edge of the wood.
10. Installation screws may be placed in the interior or exterior track of the jamb. Screws should be flush with the vinyl.
11. This product complies with ASTM E 1300.
12. Designation "X" and "O" stand for the following: X: Operable Panel - O: Fixed Panel.
13. Use 100% pure silicone caulk compliant with AAMA 800 Section 1 - Sealant Specifications for use with Architectural Fenestration Products. For more details visit Simonton.com.
14. Use a backer rod on all joints >3/4" deep and/or wider than 1/4". Finished caulk joint should be a minimum of 3/8" deep.

DISCLOSURE STATEMENT This document is the property of Simonton Windows, which retains all proprietary and other rights to its subject matter. This document is provided to the recipient on the expressed condition that it is not to be disassembled, reproduced in whole or part, nor used in conjunction with the design, manufacture or repair of goods for anyone other than Simonton Windows. 
FINISH FINISH: EXTERIOR AS SUPPLIED INTERIOR FINISH: UNLESS OTHERWISE SPECIFIED		SCALE: FIT SHEET: 1 of 1 DATE: 07-09 / 07-10 / 07-20 DOUBLE HUNG
WEIGHT:		Decimals: Angles .X = .03 .XX = .01 .XXX = .005
SURFACE AREA:		VOLUME:
FINISH TREATMENT:		PERIMETER:
FILE: F. 5176.13		TITLE: 2X BUCK INSTALLATION (AS TESTED)



Product Approval
USER: Public User

[Product Approval Menu](#) > [Product or Application Search](#) > [Application List](#) > [Application Detail](#)



FL #
Application Type
Code Version
Application Status

FL5167-R41
Revision
2020
Approved

FL5167.16-R41
TDH 6500

*Approved by DBPR. Approvals by DBPR shall be reviewed and ratified by the POC and/or the Commission if necessary.

Comments

Archived



Product Manufacturer
Address/Phone/Email

Simonton
5020 Weston Parkway
Suite 300
Cary, NC 27513
(614) 307-3278
luanne.harris@cornerstone-bb.com

Authorized Signature

Luanne Harris
luanne.harris@cornerstone-bb.com

Technical Representative
Address/Phone/Email

Quality Assurance Representative
Address/Phone/Email

AAMA
1827 Walden Office Square
Suite 550
Schaumburg, IL 60173
(847) 303-5664
webmaster@aamanet.org

Category
Subcategory

Windows
Double Hung

Compliance Method

Certification Mark or Listing

Certification Agency
Validated By

Fenestration and Glazing Industry Alliance (formerly AAMA)
Fenestration and Glazing Industry Alliance (formerly AAMA)

Referenced Standard and Year (of Standard)

Standard	Year
AAMA 450	2010
AAMA/WDMA/CSA 101/I.S.2 A440	2011
AAMA/WDMA/CSA 101/I.S.2 A440	2008

Equivalence of Product Standards
Certified By

Product Approval Method

Method 1 Option A

		FL5167_R41_AE_EvalReport-IN0132-R12.pdf Created by Independent Third Party: Yes
5167.16	75-75, 75-09, 07-75, 07-09, 07-10 and 07-20	Reflections 5500, Generations, Impressions 9800, 6500, PerfeXion Platinum, 6000, 6000EX Double Hung H-Mulled Triple
Limits of Use Approved for use in HVHZ: No Approved for use outside HVHZ: Yes Impact Resistant: No Design Pressure: +50/-50 Other: 109x74 (+/-50 PSF)		Certification Agency Certificate FL5167_R41_C_CAC_07-09-10-20 and 08-09-10-20 Waiver.pdf FL5167_R41_C_CAC_07-75 waiver to 07-09.pdf FL5167_R41_C_CAC_75-75 DH Triple 109x74 R-PG50.pdf Quality Assurance Contract Expiration Date 09/13/2026 Installation Instructions FL5167_R41_II_IN0060 75-75 DH Triple or Twin 2X.pdf Verified By: Fenestration and Glazing Industry Alliance (formerly AAMA) Created by Independent Third Party: Evaluation Reports Created by Independent Third Party:
5167.17	75-75, 75-09, 07-75, 07-09, 07-10 and 07-20	Reflections 5500, Generations, Impressions 9800, 6500, PerfeXion Platinum, 6000, 6000EX Vinyl Double Hung H-Mulled Twin with Transom
Limits of Use Approved for use in HVHZ: No Approved for use outside HVHZ: Yes Impact Resistant: No Design Pressure: +50/-50 Other: 73x111 *Glazing complies with ASTM E 1300-04.		Certification Agency Certificate FL5167_R41_C_CAC_07-75 waiver to 07-09.pdf FL5167_R41_C_CAC_75-75 DH Twin w-Transom 73x111 R-PG50.pdf Quality Assurance Contract Expiration Date 09/13/2026 Installation Instructions FL5167_R41_II_IN0062 75-75 DH Twin w Transom 1X.pdf Verified By: Fenestration and Glazing Industry Alliance (formerly AAMA) Created by Independent Third Party: Evaluation Reports FL5167_R41_AE_EvalReport-IN0062-R8.pdf Created by Independent Third Party: Yes

[Back](#)
[Next](#)

Contact Us :: [2601 Blair Stone Road, Tallahassee FL 32399](#) Phone: 850-487-1824

The State of Florida is an AA/EEO employer. [Copyright 2007-2013 State of Florida](#). :: [Privacy Statement](#) :: [Accessibility Statement](#) :: [Refund Statement](#)

Under Florida law, email addresses are public records. If you do not want your e-mail address released in response to a public-records request, do not send electronic mail to this entity. Instead, contact the office by phone or by traditional mail. If you have any questions, please contact 850.487.1395. *Pursuant to Section 455.275(1), Florida Statutes, effective October 1, 2012, licensees licensed under Chapter 455, F.S. must provide the Department with an email address if they have one. The emails provided may be used for official communication with the licensee. However email addresses are public record. If you do not wish to supply a personal address, please provide the Department with an email address which can be made available to the public. To determine if you are a licensee under Chapter 455, F.S., please click [here](#).










































Product Approval Accepts:



REV.	REVISIONS	REVISED BY	DATE
4	UPDATED SIZES PER NEW TESTING	T.O.D.	06/03/13
5	UPDATED SIZES PER NEW TESTING	T.O.D.	06/26/13
6	ADDED MIN. EDGE DIST., SEE NOTES	LMH	06/16/16
7	ADDED NOTES TO # 11 - AAMA 800 AND PAGE 2	LMH	06/16/16
8	UPDATED NOTES # & 11.	LMH	11/03/17

NO P.E. SEAL REQUIRED. INSTALLATION SUPPORTED BY AAMA TEST REPORTS

MODEL DESIGNATION:
 SIMONTON Double Hung Triple or Twin Series 75-75 Vinyl Window
 MAXIMUM OVERALL NOMINAL SIZE. See Size Chart
 DESIGN PRESSURE RATING. See Size Chart
 USABLE CONFIGURATIONS:
 $\frac{X}{X} \times \frac{X}{X}$ or $\frac{X}{X} \times \frac{X}{X}$
 GENERAL DESCRIPTION:
 The head, sill, and side jambs are extruded PVC. The wall thickness through which the anchor screw penetrates is a minimum of 0.070".

 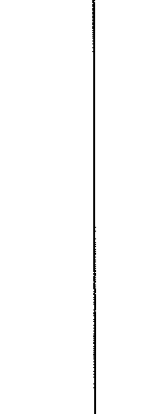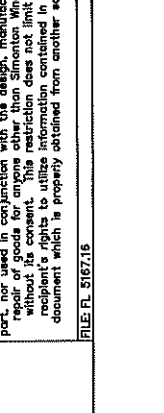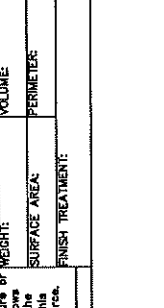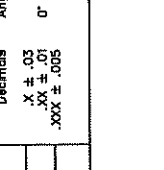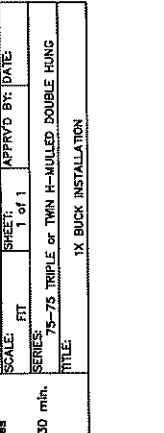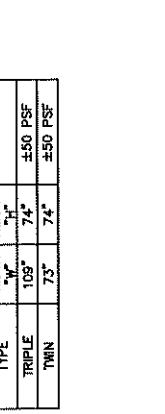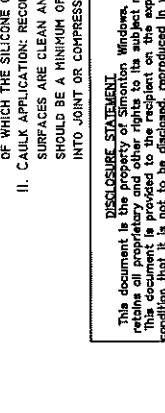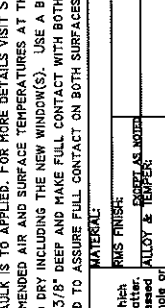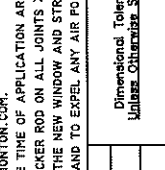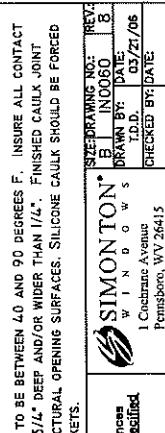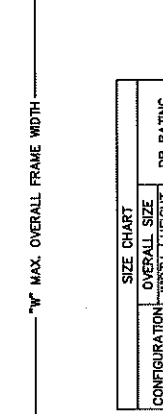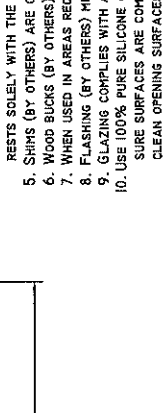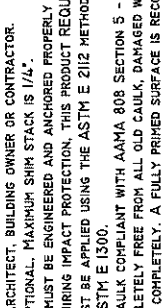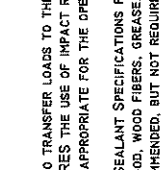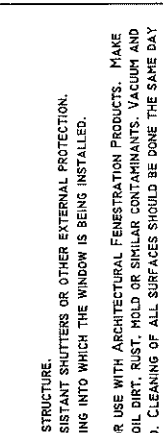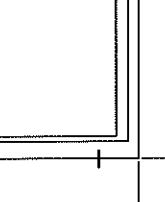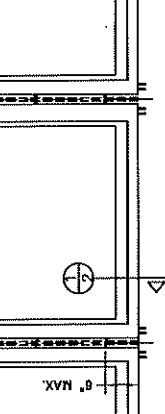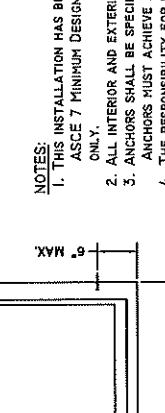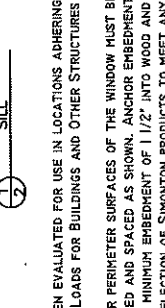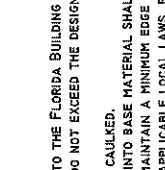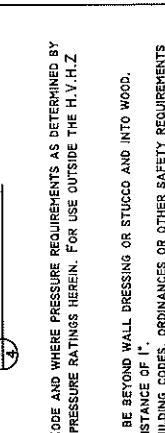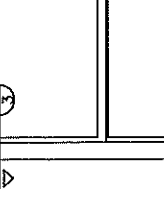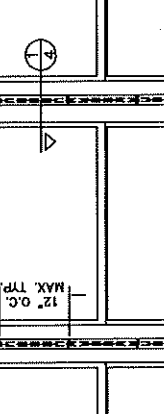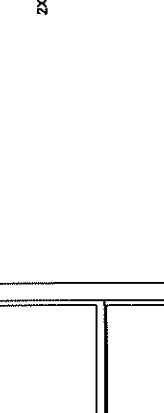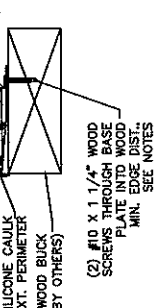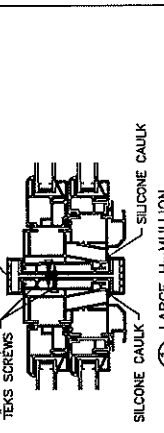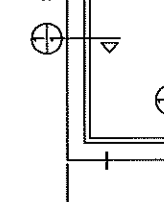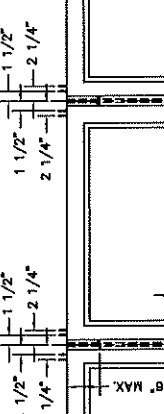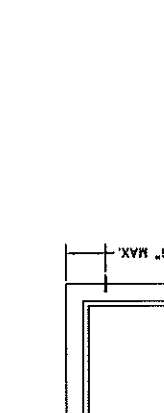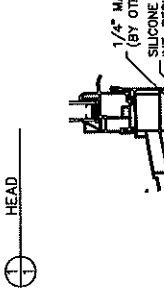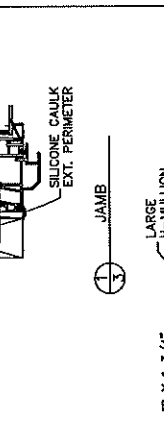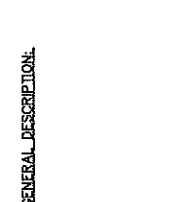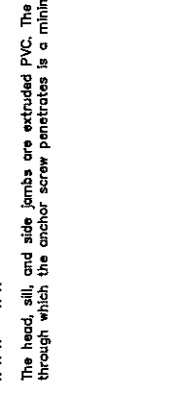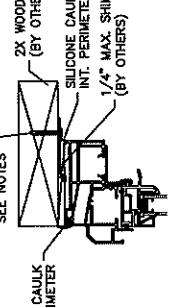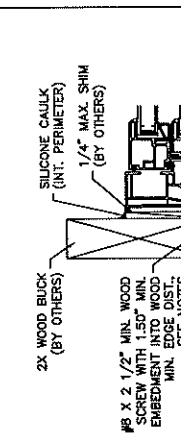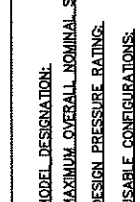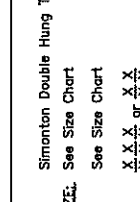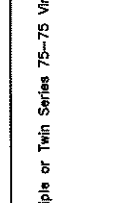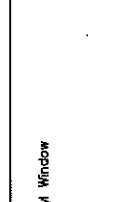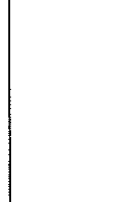


NOTES:

1. THIS INSTALLATION HAS BEEN EVALUATED FOR USE IN LOCATIONS ADHERING TO THE FLORIDA BUILDING CODE AND WHERE PRESSURE REQUIREMENTS AS DETERMINED BY ASCE 7 MINIMUM DESIGN LOADS FOR BUILDINGS AND OTHER STRUCTURES DO NOT EXCEED THE DESIGN PRESSURE RATINGS HEREIN. FOR USE OUTSIDE THE H.V.H.Z. ONLY.
 2. ALL INTERIOR AND EXTERIOR PERIMETER SURFACES OF THE WINDOW MUST BE CAULKED.
 3. ANCHORS SHALL BE SPECIFIED AND SPACED AS SHOWN. ANCHOR EMBEDMENT INTO BASE MATERIAL SHALL BE BEYOND WALL DRESSING OR STUCCO AND INTO WOOD. ANCHORS MUST ACHIEVE A MINIMUM EMBEDMENT OF 1 1/2" INTO WOOD AND MAINTAIN A MINIMUM EDGE DISTANCE OF 1".
 4. THE RESPONSIBILITY FOR SELECTION OF SIMONTON PRODUCTS TO MEET ANY APPLICABLE LOCAL LAWS, BUILDING CODES, ORDINANCES OR OTHER SAFETY REQUIREMENTS RESTS SOLELY WITH THE ARCHITECT, BUILDING OWNER OR CONTRACTOR.
 5. SHIMS (BY OTHERS) ARE OPTIONAL. MAXIMUM SHIM STACK IS 1/4".
 6. WOOD BUCKS (BY OTHERS) MUST BE ENGINEERED AND ANCHORED PROPERLY TO TRANSFER LOADS TO THE STRUCTURE.
 7. WHEN USED IN AREAS REQUIRING IMPACT PROTECTION, THIS PRODUCT REQUIRES THE USE OF IMPACT RESISTANT SHUTTERS OR OTHER EXTERNAL PROTECTION.
 8. FLASHING (BY OTHERS) MUST BE APPLIED USING THE ASTM E 2112 METHOD APPROPRIATE FOR THE OPENING INTO WHICH THE WINDOW IS BEING INSTALLED.
 9. GLAZING COMPLIES WITH ASTM E 1300.
 10. USE 100% PURE SILICONE CAULK COMPLIANT WITH AAMA 808 SECTION 5 - SEALANT SPECIFICATIONS FOR USE WITH ARCHITECTURAL FENESTRATION PRODUCTS. MAKE SURE SURFACES ARE COMPLETELY FREE FROM ALL OLD CAULK, DAMAGED WOOD, WOOD FIBERS, GREASE, OIL, DIRT, RUST, MOLD OR SIMILAR CONTAMINANTS. VACUUM AND CLEAN OPENING SURFACES COMPLETELY. A FULLY PRIMED SURFACE IS RECOMMENDED, BUT NOT REQUIRED. CLEANING OF ALL SURFACES SHOULD BE DONE THE SAME DAY OF WHICH THE SILICONE CAULK IS TO BE APPLIED. FOR MORE DETAILS VISIT SIMONTON.COM.
- II. CAULK APPLICATION: RECOMMENDED AIR AND SURFACE TEMPERATURES AT THE TIME OF APPLICATION ARE TO BE BETWEEN 40 AND 90 DEGREES F. INSURE ALL CONTACT SURFACES ARE CLEAN AND DRY INCLUDING THE NEW WINDOW(S). USE A BACKER ROD ON ALL JOINTS >3/4" DEEP AND/OR WIDER THAN 1/4". FINISHED CAULK JOINT SHOULD BE A MINIMUM OF 3/8" DEEP AND MAKE FULL CONTACT WITH BOTH THE NEW WINDOW AND STRUCTURAL OPENING SURFACES. SILICONE CAULK SHOULD BE FORCED INTO JOINT OR COMPRESSED TO ASSURE FULL CONTACT ON BOTH SURFACES AND TO EXPEL ANY AIR POCKETS.


DISCLOSURE STATEMENT		This document is the property of Simonton Windows, which retains all proprietary and other rights to its subject matter. This document is provided to the recipient on the understanding that it is to be used solely for the purpose of repair or replacement of goods for anyone other than Simonton Windows without its consent. This restriction does not limit the recipient's rights to utilize information contained in this document which is properly obtained from another source.	
MATERIALS:		FINISH TREATMENT:	
PAINT FINISH:	PROTECT AS NOTED	Dimensional Tolerances:	Volume:
ALLOY & TEMPER:	ALLOY & TEMPER:	Volume:	Perimeter:
WEIGHT:	WEIGHT:	Decimals:	Angles:
SURFACE AREA:	SURFACE AREA:	Decimals:	Angles:
		.X ± .03	0° 30 min.
		.XX ± .01	
		.XXX ± .005	

SIMONTON® W I N D O W S		DRAWN BY: DATE:	
1 Crabtree Avenue Pensacola, FL 32503		CHECKED BY: DATE:	
SCALE: 1/4" = 1'-0"		APPROVED BY: DATE:	
SERIES: 75-75 TRIPLE OR TWIN H-MULLED DOUBLE HUNG		TITLE: 1X BUCK INSTALLATION	

SIZE CHART		DP RATING	
CONFIGURATION	OVERALL SIZE	W	H
TYPE	W	H	
TRIPLE	103"	74"	±50 PSF
TWIN	73"	74"	±50 PSF

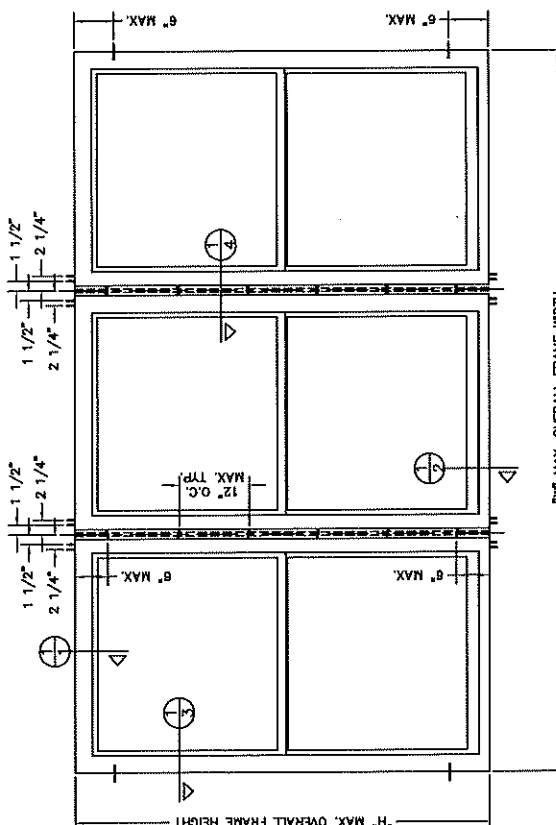

FILE FL 516716

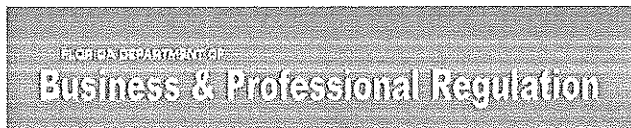

[BCIS Home](#) | [Log In](#) | [User Registration](#) | [Hot Topics](#) | [Submit Surcharge](#) | [Stats & Facts](#) | [Publications](#) | [Contact Us](#) | [BCIS Site Map](#) | [Links](#) | [Search](#)



Product Approval

USER: Public User

[Product Approval Menu](#) > [Product or Application Search](#) > [Application List](#) > **Application Detail**



FL #

FL7612-R25

7612.4 - 6100 PD

Application Type

Revision

Code Version

2020

Application Status

Approved

*Approved by DBPR. Approvals by DBPR shall be reviewed and ratified by the POC and/or the Commission if necessary.

Comments

Archived



Product Manufacturer

Simonton

Address/Phone/Email

5020 Weston Parkway
Suite 300
Cary, NC 27513
(614) 307-3278
luanne.harris@cornerstone-bb.com

Authorized Signature

Luanne Harris
luanne.harris@cornerstone-bb.com

Technical Representative

Luanne Harris

Address/Phone/Email

3948 Townsfair Way
Suite 200
Columbus, OH 43219
(614) 532-3596
luanne.harris@simonton.com

Quality Assurance Representative

AAMA

Address/Phone/Email

1827 Walden Office Square
Suite 550
Schaumburg, IL 60173
(847) 303-5664
webmaster@aamanet.org

Category

Exterior Doors

Subcategory

Sliding Exterior Door Assemblies

Compliance Method

Certification Mark or Listing

Certification Agency

Fenestration and Glazing Industry Alliance (formerly AAMA)

Validated By

Fenestration and Glazing Industry Alliance (formerly AAMA)

Referenced Standard and Year (of Standard)

Standard

Year

AAMA 450

2010

AAMA/WDMA/CSA 101/I.S.2/A440

2011

Equivalence of Product Standards

Certified By

Florida Licensed Professional Engineer or Architect
[FL7612_R25_Equiv_EvalReport-IN0444-R7.pdf](#)

Product Approval Method

Method 1 Option A

Date Submitted

10/11/2022

Date Validated

11/01/2022

Date Pending FBC Approval

Date Approved

11/03/2022

Summary of Products

FL #	Model, Number or Name	Description
7612.1	06-05	ProFinish Contractor, PerfeXion Contractor, Contemporary 2-Lite Sliding Patio Door
Limits of Use Approved for use in HVHZ: No Approved for use outside HVHZ: Yes Impact Resistant: No Design Pressure: N/A Other: 77x84 (+/-30 PSF), 71x80 (+/-35 PSF), 71x96 (+/-35 PSF), 95x80 (+/-35 PSF), 71x80 (+/-50 PSF)		Certification Agency Certificate FL7612_R25_C_CAC_06-05_2P_SGD_Fin_95x80_R-PG35.pdf FL7612_R25_C_CAC_06-05_SGD_Fin_11891_71.25x95.5_R-PG35.pdf FL7612_R25_C_CAC_06-05_SGD_Fin_11892_71.25x79.5_R-PG35.pdf FL7612_R25_C_CAC_06-05_SGD_Fin_11894_71.25x79.5_R-PG50.pdf FL7612_R25_C_CAC_06-05_SGD_Fin_12056_77x83_R-PG30.pdf FL7612_R25_C_CAC_06-05_SGD-Finless_10371_95x80_PG35.pdf FL7612_R25_C_CAC_06-05_SGD-Finless_10372_71x80_PG50.pdf FL7612_R25_C_CAC_06-05_SGD-Finless_10608_71x80_PG50.pdf FL7612_R25_C_CAC_06-05_SGD-Finless_10609_71x96_PG35.pdf Quality Assurance Contract Expiration Date 10/31/2026 Installation Instructions FL7612_R25_II_IN0340_06-05_2P_PD_2X.pdf FL7612_R25_II_IN0444-R8_06-05_2P_1X.pdf Verified By: Fenestration and Glazing Industry Alliance (formerly AAMA) Created by Independent Third Party: Evaluation Reports FL7612_R25_AE_EvalReport-IN0444-R8.pdf Created by Independent Third Party: Yes
7612.2	06-05	ProFinish Contractor, PerfeXion Contractor, Contemporary Vinyl 3-Lite Sliding Patio Door
Limits of Use Approved for use in HVHZ: No Approved for use outside HVHZ: Yes Impact Resistant: No Design Pressure: N/A Other: 107x80 (+/-30 PSF), 107x80 (+/-45 PSF)		Certification Agency Certificate FL7612_R25_C_CAC_06-05_SGD_Fin_11893_107.25x79.5_R-PG30.pdf FL7612_R25_C_CAC_06-05_SGD_Fin_12177_107x79_R-PG45.pdf Quality Assurance Contract Expiration Date 11/20/2027 Installation Instructions FL7612_R25_II_IN0341_06-05_3P_PD_2X.pdf FL7612_R25_II_IN0445-R5_06-05_3P_1X.pdf Verified By: Fenestration and Glazing Industry Alliance (formerly AAMA) Created by Independent Third Party: Evaluation Reports FL7612_R25_AE_EvalReport-IN0445-R5.pdf Created by Independent Third Party: Yes
7612.3	06-05	Reflections 5300, 6100, Contemporary Vinyl 2-Lite Sliding Patio Door with Transom (Retrofit Installation)
Limits of Use Approved for use in HVHZ: No Approved for use outside HVHZ: Yes Impact Resistant: No Design Pressure: +45/-45 Other: 71x116 Retrofit Installation		Certification Agency Certificate FL7612_R25_C_CAC_06-05_SGDwTran-Finless_10373_71x116_PG45.pdf Quality Assurance Contract Expiration Date 01/29/2027 Installation Instructions FL7612_R25_II_IN0413_06-05_2PD_w_Transom_2X.pdf Verified By: Fenestration and Glazing Industry Alliance (formerly AAMA) Created by Independent Third Party:

		Evaluation Reports Created by Independent Third Party:
7612.4	06-05	Reflections 5300, 6100, Contemporary Vinyl 2-Lite Sliding Patio Door (Retrofit Installation)
Limits of Use Approved for use in HVHZ: No Approved for use outside HVHZ: Yes Impact Resistant: No Design Pressure: N/A Other: 95x80 (+/-35 PSF), 71x96 (+/-35 PSF), 71x80 (+/-35 PSF), 71x80 (+/-50 PSF) Retrofit Installation		Certification Agency Certificate FL7612_R25_C_CAC_06-05_SGD-Finless(10371)_95x80_PG35.pdf FL7612_R25_C_CAC_06-05_SGD-Finless(10372)_71x80_PG50.pdf FL7612_R25_C_CAC_06-05_SGD-Finless(10608)_71x80_PG50.pdf FL7612_R25_C_CAC_06-05_SGD-Finless(10609)_71x96_PG35.pdf Quality Assurance Contract Expiration Date 01/29/2027 Installation Instructions FL7612_R25_II_IN0412_06-05_2P_PD_2X.pdf Verified By: Fenestration and Glazing Industry Alliance (formerly AAMA) Created by Independent Third Party: Evaluation Reports Created by Independent Third Party:
7612.5	15-15	Inovo, 6500, Premium 2-Lite Sliding Patio Door (Retrofit Installation)
Limits of Use Approved for use in HVHZ: No Approved for use outside HVHZ: Yes Impact Resistant: No Design Pressure: N/A Other: 71x81 (+/-35), 71x81 (+/-50 PSF), 95x95 (+/-35) Retrofit Installation		Certification Agency Certificate FL7612_R25_C_CAC_15-15_SGD-2P_SGD_71X81_R-PG35.pdf FL7612_R25_C_CAC_15-15_SGD-2P_SGD_71X81_R-PG50.pdf FL7612_R25_C_CAC_15-15_2P-SGD_95X95_R-PG35.pdf Quality Assurance Contract Expiration Date 09/14/2025 Installation Instructions FL7612_R25_II_IN0573-R3_15-15_2P_PD.pdf Verified By: Fenestration and Glazing Industry Alliance (formerly AAMA) Created by Independent Third Party: Evaluation Reports FL7612_R25_AE_EvalReport-IN0573-R3.pdf Created by Independent Third Party: Yes
7612.6	15-15	Inovo, 6500, Premium 3-Lite Sliding Patio Door (Retrofit Installation)
Limits of Use Approved for use in HVHZ: No Approved for use outside HVHZ: Yes Impact Resistant: No Design Pressure: +35/-35 Other: 107x79		Certification Agency Certificate FL7612_R25_C_CAC_15-15_SGD-3P_SGD_107X79_R-PG35.pdf Quality Assurance Contract Expiration Date 09/14/2025 Installation Instructions FL7612_R25_II_IN0581-R2_15-15_3P_PD.pdf Verified By: Fenestration and Glazing Industry Alliance (formerly AAMA) Created by Independent Third Party: Evaluation Reports FL7612_R25_AE_EvalReport-IN0581-R2.pdf Created by Independent Third Party: Yes
7612.7	15-15	Inovo, 6500, Premium 4-Lite Sliding Patio Door (Retrofit Installation)
Limits of Use Approved for use in HVHZ: No Approved for use outside HVHZ: Yes Impact Resistant: No Design Pressure: +25/-25 Other: 143x79		Certification Agency Certificate FL7612_R25_C_CAC_15-15_4P-SGD_143x79_R-PG25.pdf Quality Assurance Contract Expiration Date 07/16/2025 Installation Instructions FL7612_R25_II_IN0583-R2_15-15_4P_PD.pdf Verified By: Fenestration and Glazing Industry Alliance (formerly AAMA) Created by Independent Third Party: Evaluation Reports FL7612_R25_AE_EvalReport-IN0583-R2.pdf Created by Independent Third Party: Yes
7612.8	15-16	Inovo, 6500, Premium 2-Lite Sliding Patio Door
Limits of Use Approved for use in HVHZ: No Approved for use outside HVHZ: Yes Impact Resistant: No Design Pressure: N/A		Certification Agency Certificate FL7612_R25_C_CAC_15-16_2P_SGD_71X81_R-PG35.pdf FL7612_R25_C_CAC_15-16_2P_SGD_71X81_R-PG50.pdf FL7612_R25_C_CAC_15-16_2P_SGD_95x95_R-PG35.pdf FL7612_R25_C_CAC_15-16_SGD-2P_95x79_R-PG35.pdf

Other: 71x81 (+/-35 PSF), 71x81 (+/-50 PSF), 95x79 (+/-35), 95x95 (+/-35)		Quality Assurance Contract Expiration Date 06/04/2025 Installation Instructions FL7612 R25 II IN0571 15-16 2P 2X.pdf Verified By: Fenestration and Glazing Industry Alliance (formerly AAMA) Created by Independent Third Party: Evaluation Reports Created by Independent Third Party:
7612.9	15-16	Inovo, 6500, Premium 3-Lite Sliding Patio Door
Limits of Use Approved for use in HVHZ: No Approved for use outside HVHZ: Yes Impact Resistant: No Design Pressure: +35/-35 Other: 107x79		Certification Agency Certificate FL7612 R25 C CAC 15-16 2P SGD 107X79 R-PG35.pdf Quality Assurance Contract Expiration Date 06/03/2025 Installation Instructions FL7612 R25 II IN0576 15-16 3P PD 2X.pdf Verified By: Fenestration and Glazing Industry Alliance (formerly AAMA) Created by Independent Third Party: Evaluation Reports Created by Independent Third Party:

[Back](#)
[Next](#)

Contact Us :: [2601 Blair Stone Road, Tallahassee FL 32399](#) Phone: 850-487-1824

The State of Florida is an AA/EEO employer. [Copyright 2007-2013 State of Florida](#). :: [Privacy Statement](#) :: [Accessibility Statement](#) :: [Refund Statement](#)

Under Florida law, email addresses are public records. If you do not want your e-mail address released in response to a public-records request, do not send electronic mail to this entity. Instead, contact the office by phone or by traditional mail. If you have any questions, please contact 850.487.1395. *Pursuant to Section 455.275(1), Florida Statutes, effective October 1, 2012, licensees licensed under Chapter 455, F.S. must provide the Department with an email address if they have one. The emails provided may be used for official communication with the licensee. However email addresses are public record. If you do not wish to supply a personal address, please provide the Department with an email address which can be made available to the public. To determine if you are a licensee under Chapter 455, F.S., please click [here](#).

Product Approval Accepts:



MODEL DESIGNATION:

Simonton Series 06-05 2-Panel Vinyl Patio Door

MAXIMUM OVERALL NOMINAL SIZE:

See Size Chart

DESIGN PRESSURE RATINGS:


See Size Chart

USABLE CONFIGURATIONS:

XO, OX

GENERAL DESCRIPTION:



The head, sill, and side jambs are extruded PVC. The wall thickness through which the anchor screw penetrates is a minimum of 0.070".

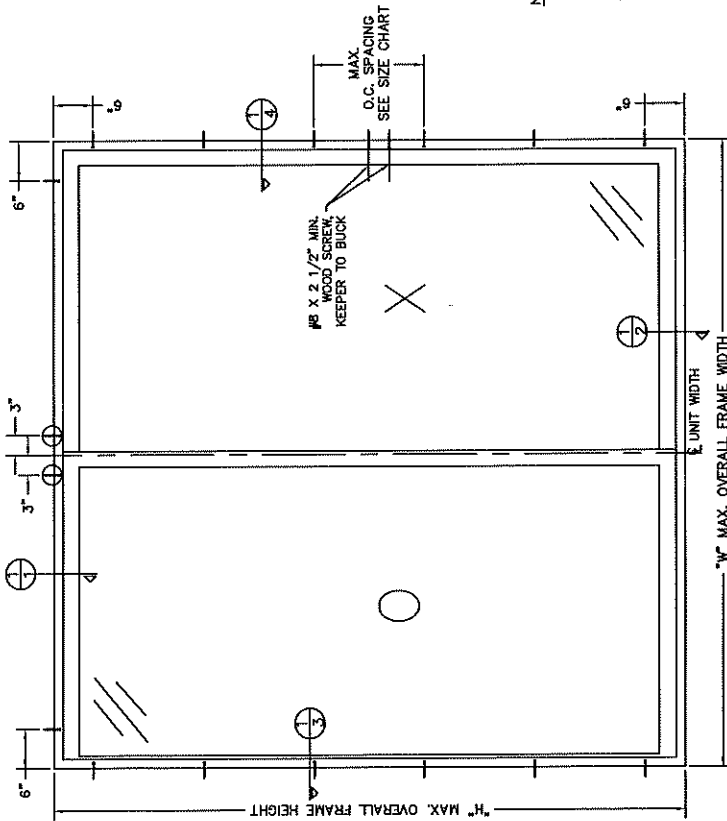


OVERALL SIZE	O.C. SPACING	DP RATING
71" - 80"	17"	±35 PSF
81" - 89"	23"	±50 PSF
90" - 98"	23"	±50 PSF

① CIRCLED ANCHORS REQUIRED ONLY FOR 85x80 AND 71x80-DP35.

**NO P.E. SEAL REQUIRED
INSTALLATION SUPPORTED
BY AAMA TEST REPORTS**

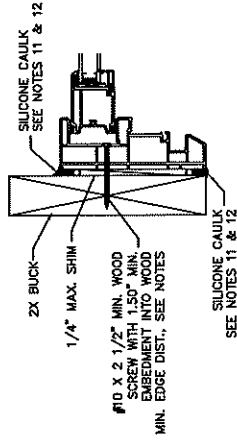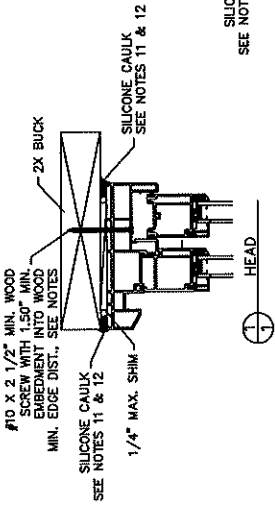

① FIXED PANEL JAMB
SEE NOTES 11 & 12

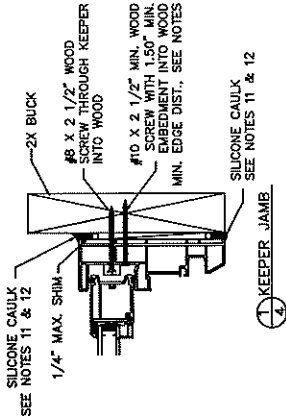

② KEEPER JAMB
SEE NOTES 11 & 12

REV.	REVISIONS:	REVISED BY:	DATE:
1	UPDATED NOTES, GENERAL DESCRIPTION, AND ANCHOR LOCATIONS PER NEW TESTING.	T.D.D.	04/06/11
2	ADDED SIZES PER NEW TESTING.	T.D.D.	05/04/11
3	ADDED GLAZING DETAILS.	T.D.D.	06/20/11
4	ADDED GLAZING NOTE AND UPDATED SIZE CHART PER NEW TESTING.	T.D.D.	03/11/13
5	ADDED MIN. EDGE DIST. NOTE.	B.J.S.	06/17/15
6	UPDATED SIZE CHART & ANCHOR SPACING.	LMH	11/23/15

NOTES:

- This installation has been evaluated for use in locations adhering to the Texas & Florida Building Codes and where pressure requirements as determined by ASCE 7 Minimum Design Loads for Buildings and Other Structures do not exceed the design pressure ratings herein, for use outside the H.V.H.Z.
- All exterior perimeter surfaces of the door must be caulked. Interior caulking is optional unless noted otherwise.
- Anchor bolts shall be specified and spaced as shown. Anchor embedment to base material shall be beyond wall dressing or stucco and into wood.
- The responsibility for selection of Simonton products to meet any applicable local laws, building codes, ordinances, or other safety requirements rests solely with the architect, building owner, or contractor.
- Shims are optional. Maximum shim stack is 1/4".
- Wood bucks (by others) must be engineered and anchored properly to transfer loads to the structure.
- When used in areas requiring impact protection, this product REQUIRES the use of approved impact resistant shutters or other external protection.
- Flashing should be applied using the ASTM E 2112 method appropriate for the opening into which the door is being installed.
- Installation anchors should be at least 3/4" from the edge of the wood.
- Glazing shall comply with ASTM E 1300 and safety glazing requirements per Florida Building Code section 2406.
- Use 100% pure silicone caulk. Make sure surfaces are completely free from all old caulk, damaged wood, wood fibers, grease, oil dirt, rust, mold or similar contaminants. Vacuum opening surfaces completely. A fully primed surface is recommended, but not required. Clearing of all surfaces should be done the same day of which the silicone caulk is to be applied. For more details see "New Construction Installation Instructions" on Simonton.com.
- Caulk application: recommended air and surface temperatures at the time of application are to be between 40 and 90 degrees F. Insure all contact surfaces are clean and dry including the new window(s). Use a backer rod on all joints >3/4" deep and/or wider than 1/4". Finished caulk joint should be a minimum of 3/8" deep and make full contact with both the new window and structural opening surfaces. Silicone caulk should be forced into joint or compressed to assure full contact on both surfaces and to expel any air pockets.

DISCLOSURE STATEMENT
This document is the property of Simonton Windows, which retains all proprietary and other rights to its subject matter. This document is provided to the recipient on the understanding that it is not to be reproduced, stored in a retrieval system, or used in conjunction with the design, manufacture or repair of goods for anyone other than Simonton Windows without its consent. This restriction does not limit the recipient's rights to utilize information contained in this document which is properly obtained from another source.

FILE: IN0412

MATERIALS:	FINISH TREATMENT:



Decimals	Angles
.X ± .03	0° 30 min.
.XX ± .01	
.XXX ± .005	



Product Approval
USER: Public User

[Product Approval Menu](#) > [Product or Application Search](#) > [Application List](#) > **Application Detail**

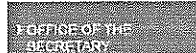

FL #

FL14787-R4

Application Type

Affirmation

Code Version

2020

Application Status

Approved

Comments

Archived



Product Manufacturer

Simonton/Ply Gem Windows

Address/Phone/Email

5020 Weston Parkway
Suite 300
Cary, NC 27513
(800) 542-9118 Ext 413596
luanne.harris@cornerstone-bb.com

Authorized Signature

Luanne Harris
luanne.harris@cornerstone-bb.com

Technical Representative

Luanne Harris

Address/Phone/Email

3948 Townsfair Way
Suite 200
Columbus, OH 43219
(614) 532-3596
luanne.harris@simonton.com

Quality Assurance Representative

AAMA

Address/Phone/Email

1827 Walden Office Square
Suite 550
Schaumburg, IL 60173
(847) 303-5664
webmaster@aamanet.org

Category

Windows

Subcategory

Mullions

Compliance Method

Evaluation Report from a Florida Registered Architect or a Licensed Florida Professional Engineer

☐ Evaluation Report - Hardcopy Received

Florida Engineer or Architect Name who developed the Evaluation Report

Lucas A. Turner

Florida License

PE-58201

Quality Assurance Entity

Architectural Testing, Inc., an Intertek Company

Quality Assurance Contract Expiration Date

12/31/2023

Validated By

Scott Wolters, PE

☐ Validation Checklist - Hardcopy Received

Certificate of Independence

[FL14787 R4 COI EvalReport-RM0015Br7.pdf](#)

Referenced Standard and Year (of Standard)

Equivalence of Product Standards

Certified By

Sections from the Code

1709.8

☒ I affirm that there are no changes in the new Florida Building Code which affect my product(s) and my product(s) are in compliance with the new Florida Building Code.

Documentation from approved Evaluation or Validation Entity ☐ Yes ☐ No ☒ N/A

[FL14787_R4_COC_7thEdFBC-FL14787.pdf](#)

Product Approval Method

Method 2 Option B

Date Submitted

10/01/2020

Date Validated

10/01/2020

Date Pending FBC Approval

Date Approved

10/08/2020

Summary of Products

FL #	Model, Number or Name	Description
14787.1	Reinforced Stand Alone Mullions Non-Impact	Extruded Vinyl Mullions with Aluminum Reinforcement
Limits of Use Approved for use in HVHZ: No Approved for use outside HVHZ: Yes Impact Resistant: No Design Pressure: N/A Other: Design pressure ratings vary by unit and mullion size. See installation drawings for applicable design pressure rating.		Installation Instructions FL14787_R4_II_RM0015Br7.pdf Verified By: Lucas A. Turner PE #58201 Created by Independent Third Party: Yes Evaluation Reports FL14787_R4_AE_EvalReport-RM0015Br7.pdf Created by Independent Third Party: Yes

[Back](#)

[Next](#)

Contact Us :: [2601 Blair Stone Road, Tallahassee FL 32399](#) Phone: 850-487-1824

The State of Florida is an AA/EEO employer. [Copyright 2007-2013 State of Florida](#), :: [Privacy Statement](#) :: [Accessibility Statement](#) :: [Refund Statement](#)

Under Florida law, email addresses are public records. If you do not want your e-mail address released in response to a public-records request, do not send electronic mail to this entity. Instead, contact the office by phone or by traditional mail. If you have any questions, please contact 850.487.1395. *Pursuant to Section 455.275(1), Florida Statutes, effective October 1, 2012, licensees licensed under Chapter 455, F.S. must provide the Department with an email address if they have one. The emails provided may be used for official communication with the licensee. However email addresses are public record. If you do not wish to supply a personal address, please provide the Department with an email address which can be made available to the public. To determine if you are a licensee under Chapter 455, F.S., please click [here](#).

Product Approval Accepts:




Credit Card
Safe


securityMETRICS

SIMONTON
V.I.N.Y.L.

**EXTRUDED NON-IMPACT VINYL MULLIONS
WITH ALUMINUM REINFORCEMENT
ALL NON-IMPACT WINDOW SERIES**

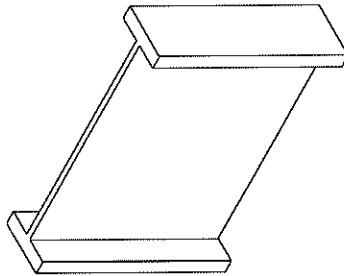


LARGE MULLION
REINFORCEMENT CM0146
ALUMINUM 6063--T6

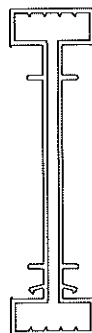


5000 FIN & J FRAME VINYL
H-MULLION COVER #VPI-573
EXTRUDED VINYL 0.071" MIN.

PRODUCT DESCRIPTION:


1. ALL MULLION REINFORCEMENTS ARE EXTRUDED ALUMINUM 6063-16.
2. ALL MULLION COVERS ARE EXTRUDED VINYL. SEE ABOVE FOR INDIVIDUAL MULLION THICKNESS.

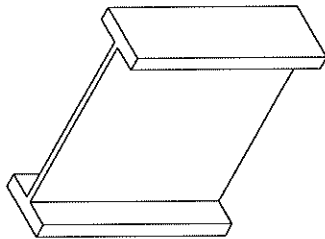


LARGE MULLION
REINFORCEMENT #16991
ALUMINUM 6063-T6

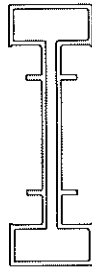

PROFINISH LARGE VINYL
H-MULLION COVER #VPI-560
EXTRUDED VINYL 0.079" MIN.

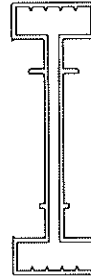


RETROFIT LARGE VINYL
H-MULLION COVER #VPI-354
EXTRUDED VINYL 0.071" MIN.

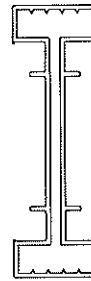


4000 SERIES LARGE VINYL
H-MULLION COVER #VPI-354A
EXTRUDED VINYL 0.071" MIN.

MULLIONS MEET THE REQUIREMENTS OF THE CURRENT FLORIDA BUILDING CODE.


REVISIONS				
REV.	DESCRIPTION	DATE	BY	
3	Revised per 2007 Florida Building Code, adopted Sheet 1.	04/15/2011	JRM	
4	Revised per 2010 Florida Building Code, updated general notes sh1.	01/20/2012	CAP	
5	Updated DP ratings chart and added new mullion covers.	06/20/2012	T.D.D.	
6	Revised per 5th Ed. (2014) FBC	04/25/2015	LAT	
7	Updated Note 1, Sheet 1	10/03/2017	LMH	

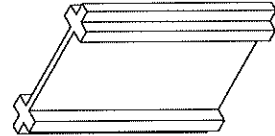


MEDIUM MULLION
REINFORCEMENT #16990
ALUMINUM 6063-T6

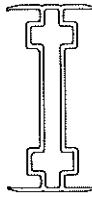


PROFINISH MEDIUM VINYL
H-MULLION COVER #VPI-346A
EXTRUDED VINYL 0.071" MIN.

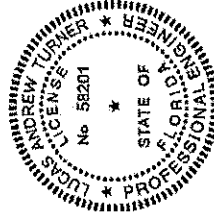


Lucas
Turner
2017-10-18
11:15+20:00

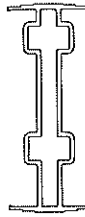

4000 SERIES MEDIUM VINYL
H-MULLION COVER #MPO347
EXTRUDED VINYL 0.070" MIN.

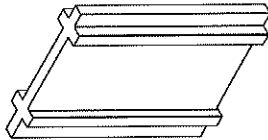

MEDIUM MULLION
REINFORCEMENT #20634
ALUMINUM 6063-T6

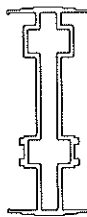

RETROFIT MEDIUM VINYL
H-MULLION COVER #VPI-436
EXTRUDED VINYL 0.070" MIN.

GENERAL NOTES:

1. THE FOUR (4) MULLION PRODUCTS MEET THE CURRENT FLORIDA BUILDING CODE SECTION 1709.8, INCLUDING L/175 DEFLECTION LIMIT, LOAD TRANSFER, AND FIBERSTRESS ANALYSES IN THE DESIGN PRESSURES SHOWN IN THE TABLES IN THIS DRAWING. THE ANALYSES DID NOT ADDRESS AIR OR WATER INFILTRATION. OVERALL WINDOW ASSEMBLY ALLOWABLE DESIGN PRESSURES SHALL BE THE LOWER OF THE MULLION PER THIS APPROVAL OR THE SIMONTON WINDOWS PER SEPARATE PRODUCT APPROVAL.
2. PRODUCT ANCHORS SHALL BE AS LISTED AND SPACED AS SHOWN HEREIN.


TABLE OF CONTENTS	
SHEET	DESCRIPTION
1	INDIVIDUAL MULLION APPLICATIONS
2	DESIGN PRESSURES FOR REINFORCEMENT CM0146
3	DESIGN PRESSURES FOR REINFORCEMENT 16991
4	DESIGN PRESSURES FOR REINFORCEMENT 16990
5	DESIGN PRESSURES FOR REINFORCEMENT 20634
6	MULLION ATTACHMENT AND ANCHORING
7	MULLION CROSS SECTIONS—WOOD FRAME SUBSTRATE
8	MULLION CROSS SECTIONS—MASONRY/CONCRETE SUBSTRATE




REVISIONS				
REV.	DESCRIPTION	DATE	BY	
3	Revised per 2007 Florida Building Code, Adopted, Sheet 8	04/15/2011	JRM	
4	Revised per 2010 Florida Building Code, updated general notes sh.1	01/20/2012	CAP	
5	Updated DP ratings chart and added new millian covers.	06/20/2012	T.D.D.	
6	Revised per 5th Ed. (2014) FBC	04/25/2015	LAT	
7	Updated Note 1, Sheet 1	10/03/2017	LMH	


		Individual Unit Width													

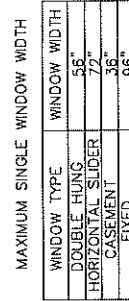


MULLION TRIBUTARY WIDTH = SUM
OF ZONE 2 WINDOW WIDTHS

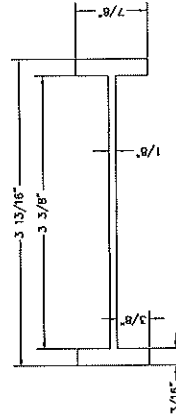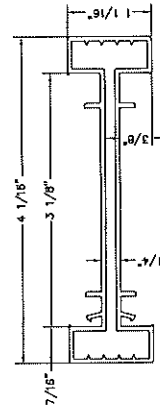

ALL FIN & J FRAMES H-MULLION
LARGE VINYL MULLION COVER #VPI-573
EXTRUDED VINYL .071" MIN.



LARGE MULL REINFORCEMENT #CM0146
ALUMINUM 6063-T6

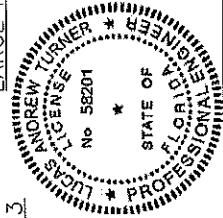[illegible]

SEE NOTES SHEETS 6, 7, AND 8 FOR REQUIRED ANCHORAGE INFORMATION.

SIMONTON
 1 COOPERS AVE. FENNSBORO, WV 26115
 PH. 500-428-2219

**EXTRUDED NON-IMPACT VINYL MULLIONS
 WITH ALUMINUM REINFORCEMENT
 ALL NON-IMPACT WINDOW SERIES**

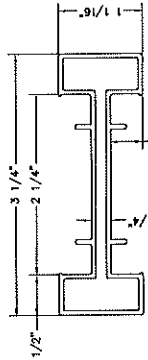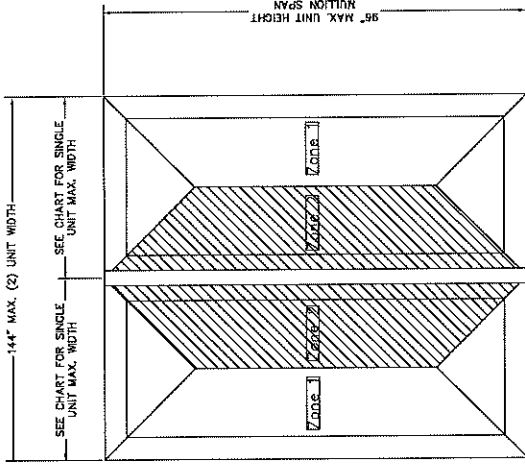

**PROFINISH H--MULLION
 LARGE VINYL MULLION COVER #VPI-560
 EXTRUDED VINYL .079\"/>**

MAXIMUM SINGLE WINDOW WIDTH

WINDOW TYPE	WINDOW WIDTH
SINGLE HUNG	52"
DOUBLE HUNG	56"
HORIZONTAL SLIDER	72"
CASEMENT	36"
FIXED	96"


MULLION TRIBUTARY WIDTH = SUM
 OF ZONE 2 WINDOW WIDTHS

SEE NOTES SHEETS 6, 7, AND 8 FOR REQUIRED ANCHORAGE INFORMATION.


REV.	DESCRIPTION	DATE	BY
3	Revised per 2007 Florida Building Code, Added Sheet 8.	04/15/2011	JRM
4	Revised per 2010 Florida Building Code, updated general notes and added new mullion covers.	01/20/2012	CAP
5	Updated per ratings chart and added new mullion covers.	06/20/2012	T.D.D.
6	Revised per 5th Ed. (2014) FBC	04/25/2015	LAT
7	Updated Note 1, Sheet 1	10/03/2017	LMH

**TABLE B - MAXIMUM DESIGN PRESSURES (PSF)
 MULLION #16991**


		Individual Unit Width																	
		24	28	32	36	40	44	48	52	56	60	64	68	72					

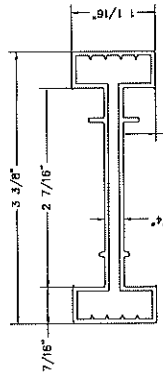


**RETROFIT H--MULLION
 LARGE VINYL MULLION COVER #VPI-354
 EXTRUDED VINYL .071\"/>**

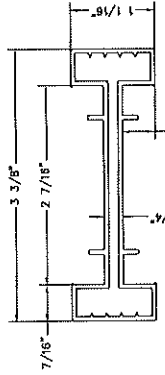

**4000 SERIES RETROFIT H--MULLION
 LARGE VINYL MULLION COVER #VPI-354
 EXTRUDED VINYL .071\"/>**

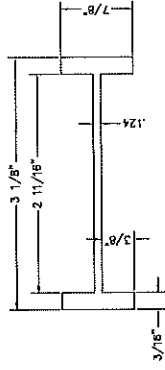

**LARGE MULL REINFORCEMENT #16991
 ALUMINUM 6063-T6**

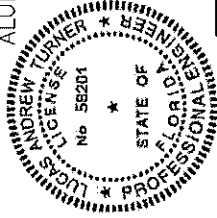

SIMONTON
 1 COOPERS AVE. FENNSBORO, WV 26115
 PH. 500-428-2219


REVISIONS

REV.	DESCRIPTION	DATE	BY
3	Revised per 2007 Florida Building Code, Added Sheet 8.	04/15/2011	JRM
4	Revised per 2010 Florida Building Code, updated general notes and added new mullion covers.	01/20/2012	CAP
5	Updated per ratings chart and added new mullion covers.	06/20/2012	T.D.D.
6	Revised per 5th Ed. (2014) FBC	04/25/2015	LAT
7	Updated Note 1, Sheet 1	10/03/2017	LMH



SIMONTON

EXTRUDED NON-IMPACT VINYL MULLIONS
 WITH ALUMINUM REINFORCEMENT
 ALL NON-IMPACT WINDOW SERIES


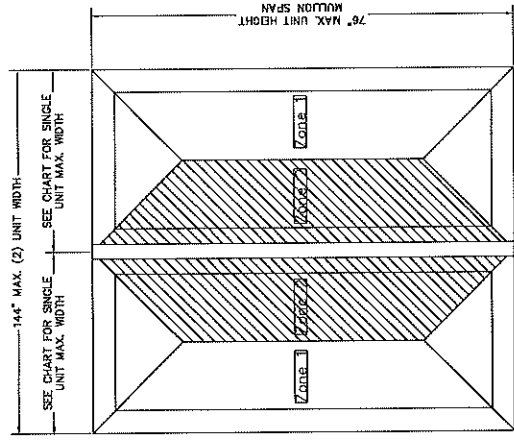


MAXIMUM SINGLE WINDOW WIDTH	
WINDOW TYPE	WINDOW WIDTH
SINGLE HUNG	52"
DOUBLE HUNG	56"
HORIZONTAL SLIDER	72"
CASEMENT	88"
FIXED	96"

MULLION TRIBUTARY WIDTH = SUM OF ZONE 2 WINDOW WIDTHS


TABLE C - MAXIMUM DESIGN PRESSURES (PSF)
MULLION #16990

Mullion Length	Individual Unit Width															
	24	28	32	36	40	44	48	52	56	60	64	68	72	76	80	84

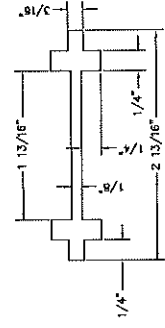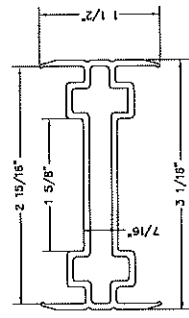

MEDIUM H-MULLION VINYL COVER #V346A
 ALL NEW CONSTRUCTION
 EXTRUDED VINYL .071" MIN.

MEDIUM MULL REINFORCEMENT #16990
 ALUMINUM 6063-T6

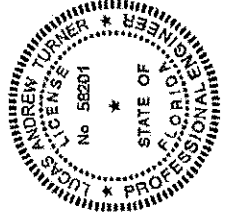


REV.	DESCRIPTION	DATE	BY
3	Revised per 2007 Florida Building Code, Added Sheet 8.	04/15/2011	JRM
4	Revised per 2010 Florida Building Code, updated general notes sht.1.	01/20/2012	CAP
5	Updated D. Ratings chart and added new mullion codes.	06/20/2012	T.D.D.
6	Revised per 5th Ed. (2014) FBC	04/25/2015	LAT
7	Updated Note 1, Sheet 1	10/03/2017	LMH

SEE NOTES SHEETS 6, 7, AND 8 FOR REQUIRED ANCHORAGE INFORMATION.

SIMONTON
1 COCHRAN AVE. PENNSBORO, WV 26113
TEL 800-458-2219

**EXTRUDED NON-IMPACT VINYL MULLIONS
WITH ALUMINUM REINFORCEMENT
ALL NON-IMPACT WINDOW SERIES**

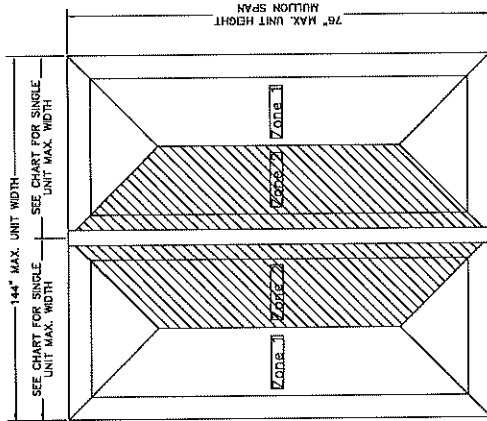


MAXIMUM SINGLE WINDOW WIDTH	
WINDOW TYPE	WINDOW WIDTH
DOUBLE HUNG	56"
HORIZONTAL SLIDER	72"
CASEMENT	36"
FIXED	96"


MULLION TRIBUTARY WIDTH = SUM
OF ZONE 2 WINDOW WIDTHS

TABLE D — MAXIMUM DESIGN PRESSURES (PSF)
MULLION # 20634


Mullion Length	Individual Unit Width															
	24	28	32	36	40	44	48	52	56	60	64	68	72	76	80	84

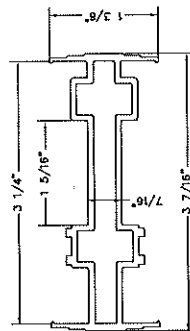


MEDIUM H-MULLION VINYL COVER #VPI-436
FOR ANY RETROFIT HOOKED FRAME
EXTRUDED VINYL .070" MIN.

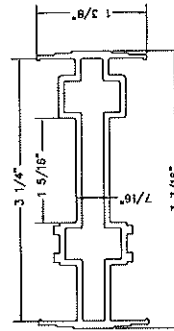

MEDIUM H-MULLION VINYL COVER #VPI-436
FOR ANY RETROFIT HOOKED FRAME
EXTRUDED VINYL .070" MIN.

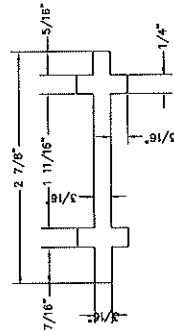

MEDIUM MULL REINFORCEMENT #20634
ALUMINUM 6063-T6

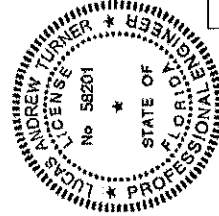


REV.	DESCRIPTION	DATE	BY
3	Revised per 2007 Florida Building Code, Added Sheet B.	04/15/2011	JRM
4	Revised per 2010 Florida Building Code, updated general notes sheet 1.	01/20/2012	CAP
5	Updated drawings, sheet and added new mullion covers.	06/20/2012	T.D.D.
6	Revised per 5th Ed. (2014) FBC	04/25/2018	LAT
7	Updated Note 1, Sheet 1	10/03/2017	LMH

SEE NOTES SHEETS 6, 7, AND 8 FOR REQUIRED ANCHORAGE INFORMATION.

SIMONTON

EXTRUDED NON-IMPACT VINYL MULLIONS
WITH ALUMINUM REINFORCEMENT
ALL NON-IMPACT WINDOW SERIES

REVISIONS			
REV.	DESCRIPTION	DATE	BY
3	Revised per 2007 Florida Building Code, Added Sheet B.	04/15/2011	JRM
4	Revised per 2010 Florida Building Code, Updated general notes and added new mullion covers.	01/20/2012	CAP
5	Revised per 5th Ed. (2014) FBC	06/20/2012	T.D.D.
6	Updated Note 1, Sheet 1	04/25/2015	LAT
7	Updated Note 1, Sheet 1	10/03/2017	LMH

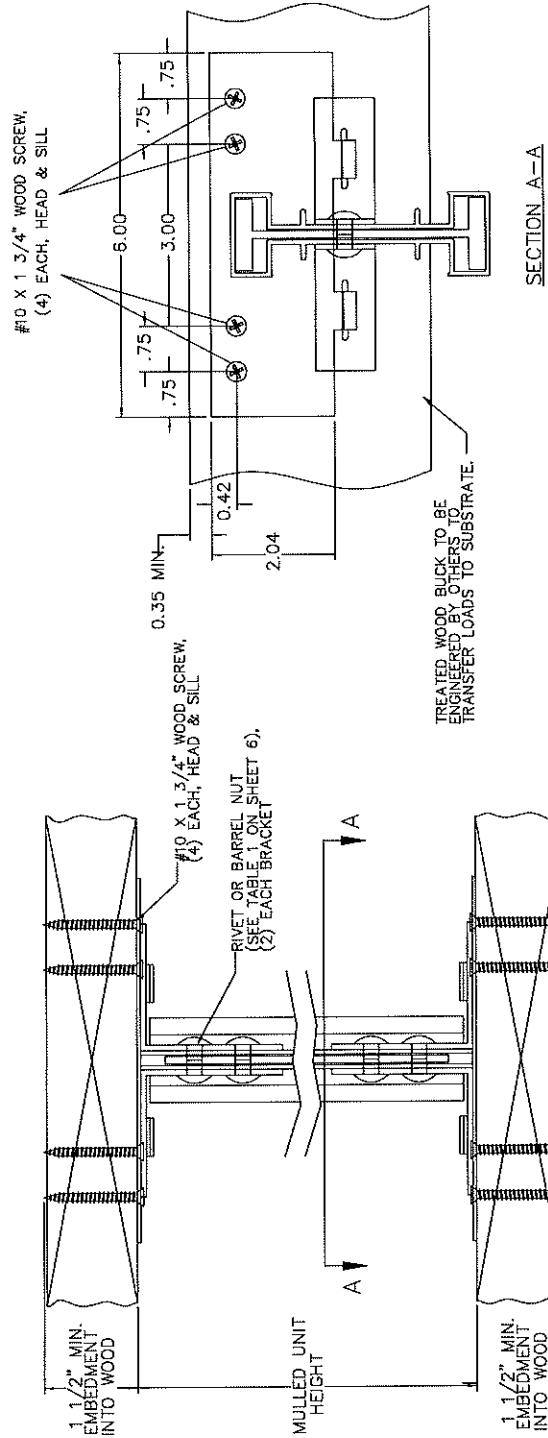


VERTICAL CROSS SECTION
WITH 2X WOOD SUBSTRATE



- NOTES:
1. THE MULLION PRODUCTS AND THEIR INSTALLATION COMPLY WITH FBC STRUCTURAL REQUIREMENTS AND ARE LIMITED TO USE OUTSIDE THE HVHZ.
 2. THE MULLIONS SHALL BE USED IN CONNECTION WITH FBC APPROVED PRODUCTS.
 3. ANCHORS SHALL HAVE 1 1/2" MINIMUM EMBEDMENT INTO WOOD AND 7/8" MINIMUM WOOD EDGE DISTANCE.
 4. ATTACHMENT OF ALL 2X TREATED WOOD BUCKS SHALL BE ENGINEERED SEPARATELY BY OTHERS.
 5. WOOD SHALL BE TREATED 2X SPRUCE, PINE, OR FIR.
 6. #10 WOOD SCREWS SHALL BE STEEL CONFORMING TO ASTM A 553.
 7. BASE PLATES AND L-BRACKETS ARE STAINLESS STEEL CONFORMING TO ANSI 302/304.
 8. SIMILAR INSTALLATIONS ARE USED ON HEAD AND SILL.
 9. WHEN INSTALLED IN LOCATIONS WHERE WINDBORNE DEBRIS PROTECTION IS REQUIRED, USE OF AN IMPACT PROTECTIVE SYSTEM IS REQUIRED.



REVISIONS			
REV.	DESCRIPTION	DATE	BY
3	Revised per 2007 Florida Building Code, Added Sheet 8.	04/15/2011	JRM
4	Revised per 2010 Florida Building Code, updated general notes shft. 1.	01/20/2012	CAP
5	Updated DP ratings chart and added new mulch covers.	06/20/2012	T.D.D.
6	Revised per 5th Ed. (2014) FBC	04/25/2015	LAT
7	Updated Note 1, Sheet 1	10/03/2017	LMH

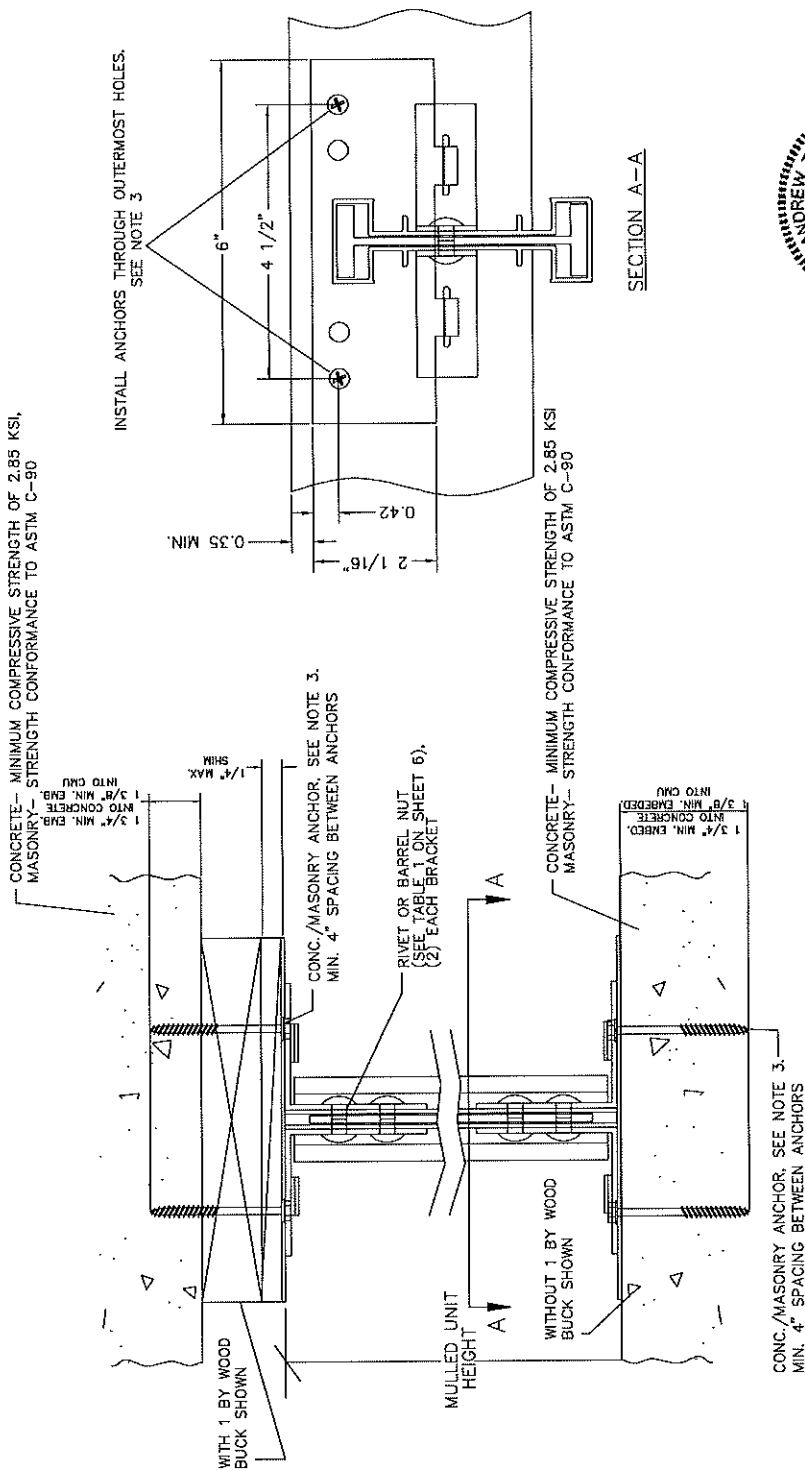

VERTICAL CROSS SECTION WITH
MASONRY/CONCRETE SUBSTRATE

NOTES:

1. THE MULLION PRODUCTS AND THEIR INSTALLATION COMPLY WITH FBC STRUCTURAL REQUIREMENTS AND ARE LIMITED TO USE OUTSIDE THE HVHZ.
2. THE MULLIONS SHALL BE USED IN CONNECTION WITH FBC APPROVED PRODUCTS.
3. ANCHORS IN GROUT-FILLED CMU BLOCK (ASTM C-90 COMPLIANT) SHALL BE 1/4" ELCO ULTRACONS WITH 1 3/8" MIN. EMBED. TO BLOCK, AND 1" MIN. EDGE DIST. ANCHORS IN SOLID CONCRETE (2.85 KSI MIN.) SHALL BE 3/16" ITW TAPCONS OR 1/4" ELCO ULTRACONS WITH 1 3/4" MIN. EMBED. TO CONCRETE, AND 1 1/8" MIN. EDGE DIST.
4. ATTACHMENT OF ALL 2X TREATED WOOD BUCKS SHALL BE ENGINEERED SEPARATELY BY OTHERS.
5. WOOD SHALL BE TREATED 2X SPRUCE, PINE, OR FIR.
6. BASE PLATES AND L-BRACKETS ARE STAINLESS STEEL CONFORMING TO ANSI 302/304.
7. SIMILAR INSTALLATIONS ARE USED ON HEAD AND SILL WHEN INSTALLED IN LOCATIONS WHERE WINDBORNE DEBRIS PROTECTION IS REQUIRED. USE OF AN IMPACT PROTECTIVE SYSTEM IS REQUIRED.

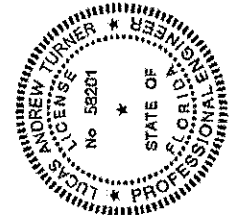


