


"OAKHAVEN"
IN
SECTIONS 1 & 12, TOWNSHIP 3 SOUTH, RANGE 15 EAST
COLUMBIA COUNTY, FLORIDA

SHEET 2 OF 2

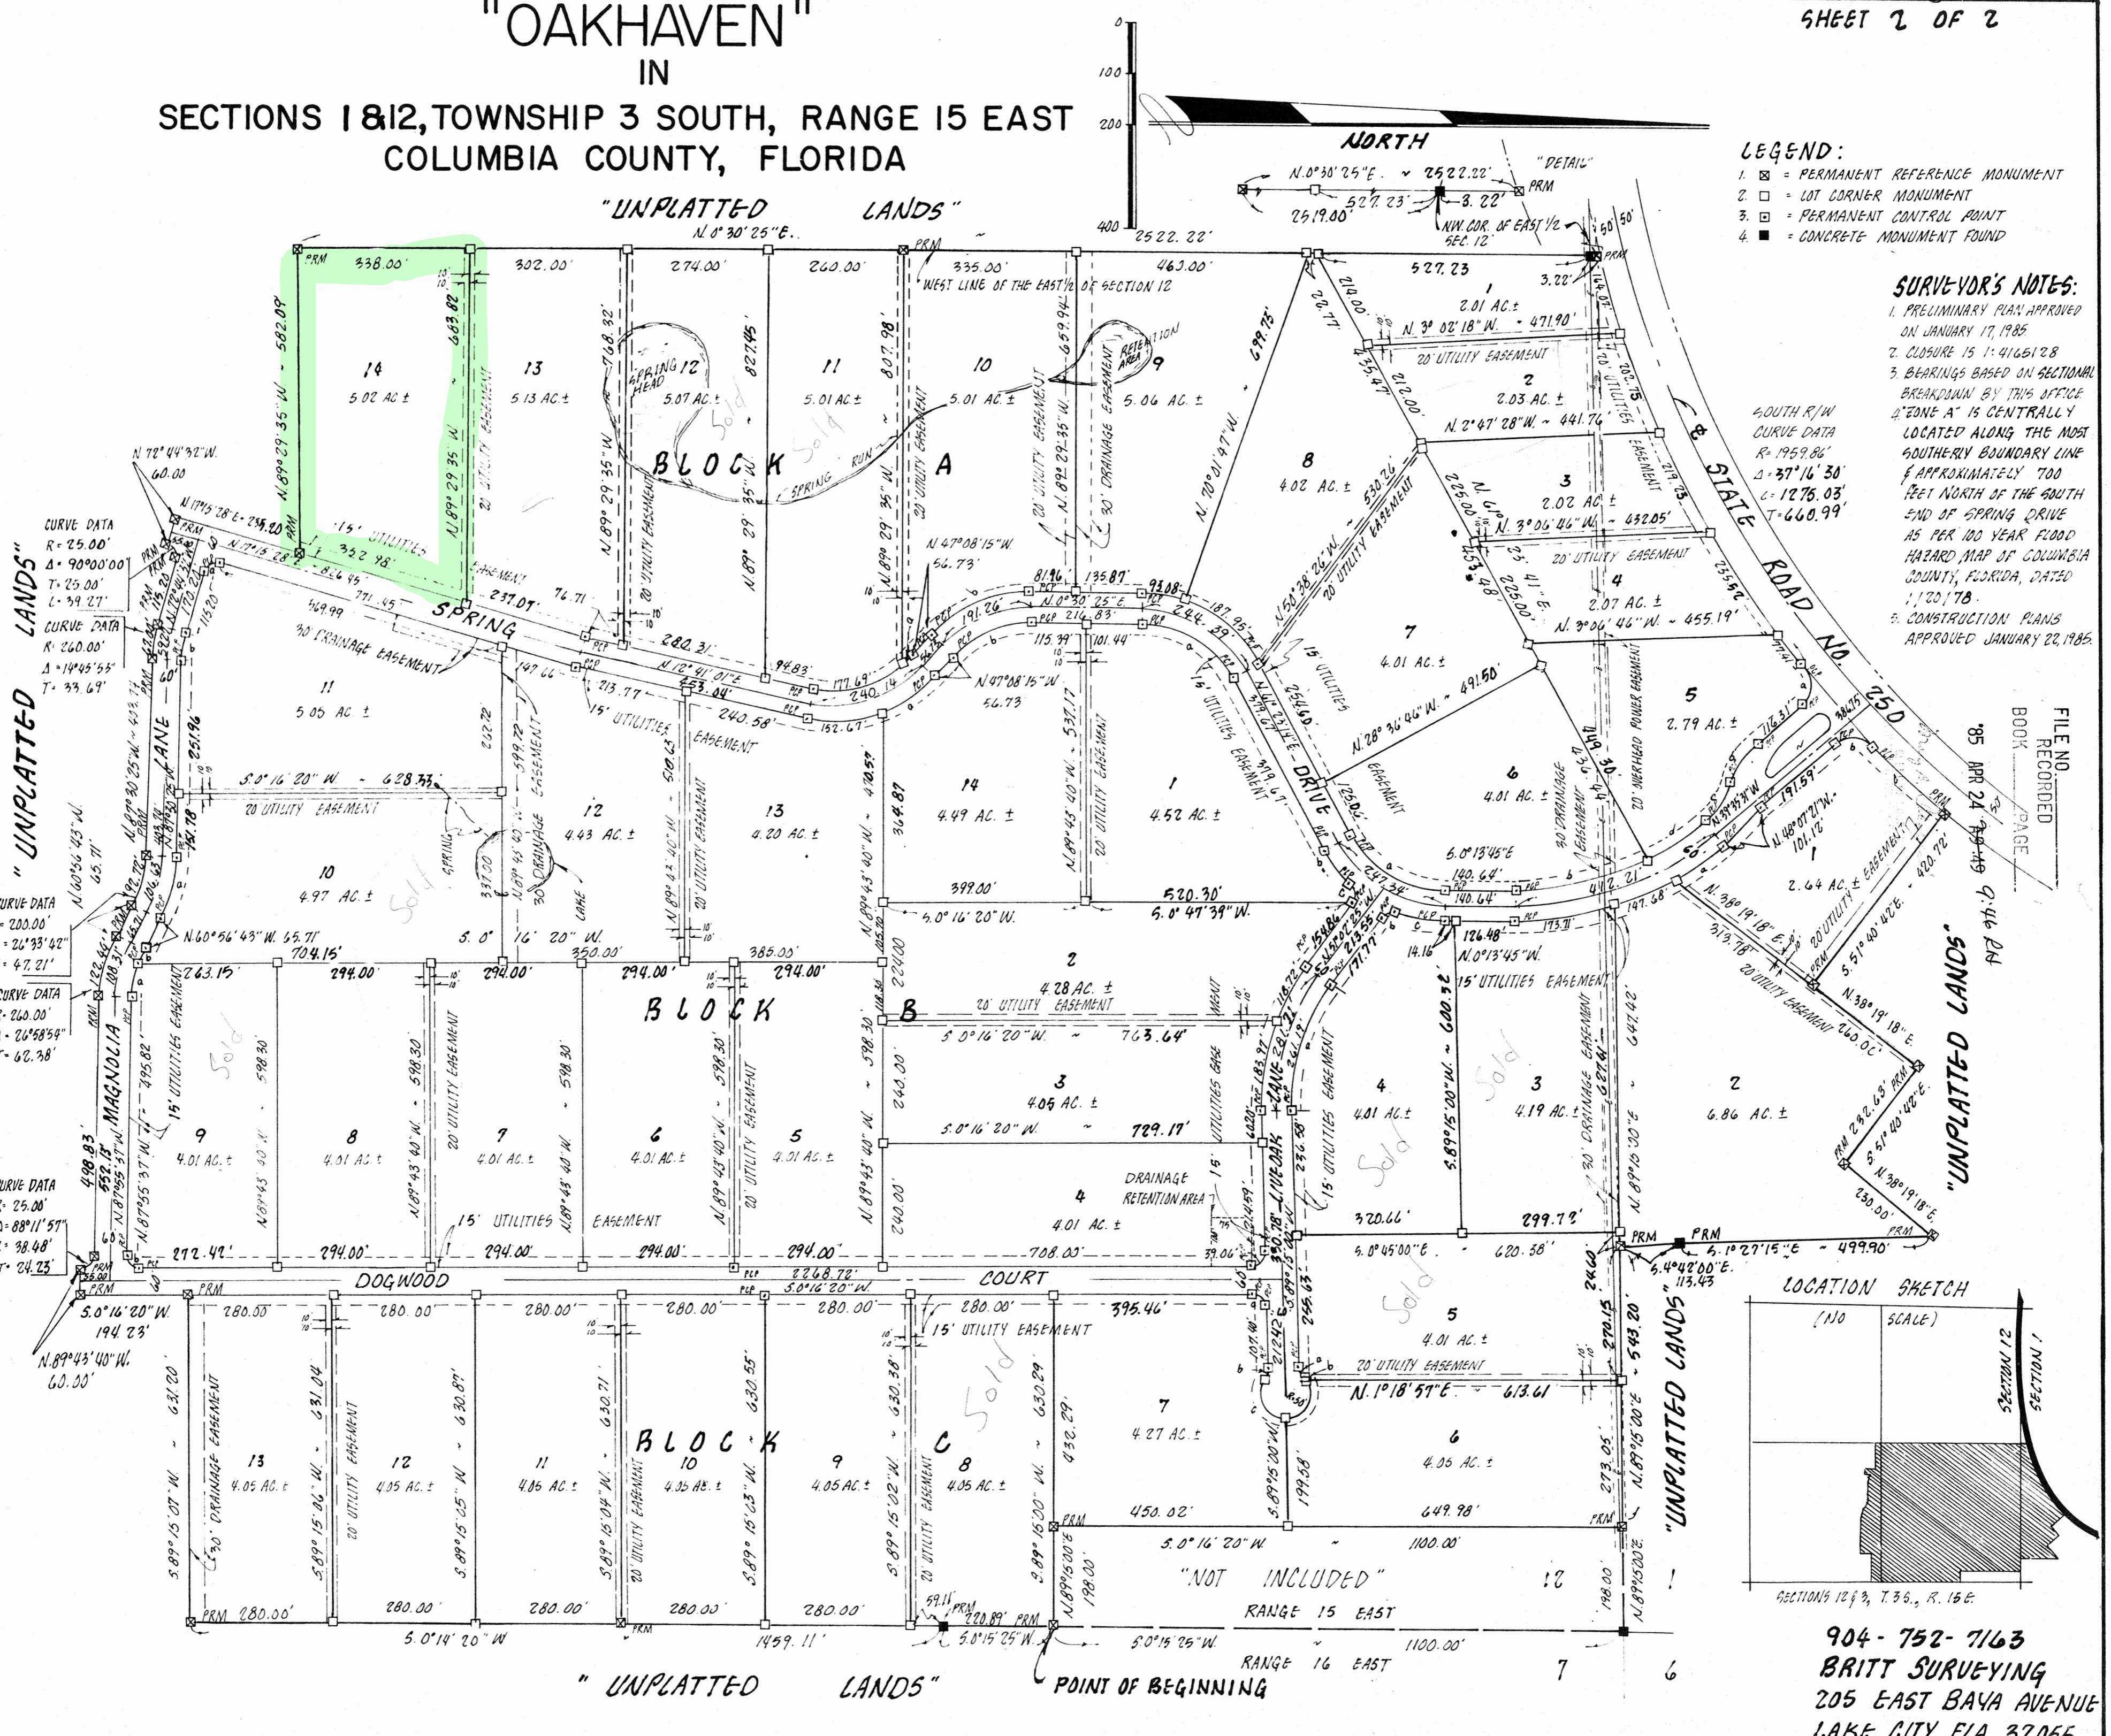

SHEET 1 OF 2

"OAKHAVEN"
IN
SECTIONS 1 & 12, TOWNSHIP 3 SOUTH, RANGE 15 EAST
COLUMBIA COUNTY, FLORIDA

DESCRIPTION:

A PARCEL OF LAND LYING PARTIALLY IN THE SOUTHEAST 1/4 OF SECTION 1 AND PARTIALLY IN THE EAST 1/2 OF SECTION 12, TOWNSHIP 3 SOUTH, RANGE 15 EAST, COLUMBIA COUNTY, FLORIDA, MORE PARTICULARLY DESCRIBED AS FOLLOWS:

COMMENCE AT THE NORTHEAST CORNER OF SAID SECTION 12 AND THENCE RUN 5°15'25" W, ALONG THE EAST LINE OF SAID SECTION 12 A DISTANCE OF 100.00 FEET TO THE POINT OF BEGINNING; THENCE CONTINUE 6°15'25" W, ALONG SAID EAST LINE 220.89 FEET; THENCE 50°42'0" W, ALONG SAID EAST LINE 145.11 FEET; THENCE 5.89°15'07" W, 631.20 FEET TO THE EASTERN RIGHT-OF-WAY LINE OF DOGWOOD COURT; THENCE 5.0°16'20" W, ALONG SAID EASTERN RIGHT-OF-WAY LINE, 194.23 FEET TO THE SOUTHERLY END AND TERMINATION POINT OF SAID DOGWOOD COURT; THENCE N.89°43'40" W, ALONG THE SOUTHERLY END OF SAID DOGWOOD COURT, 60.00 FEET TO A POINT OF CURVATURE OF A CURVE TO THE LEFT HAVING A RADIUS OF 25 FEET AND A CENTRAL ANGLE OF 88°11'57"; THENCE NORTHWESTERLY ALONG SAID CURVE AND ALONG THE COMMON RIGHT-OF-WAYS OF SAID DOGWOOD COURT AND MAGNOLIA LANE, AN ARC DISTANCE OF 38.48 FEET TO THE TERMINATION POINT OF SAID CURVE; THENCE N.87°55'37" W, ALONG THE SOUTH RIGHT-OF-WAY LINE OF SAID MAGNOLIA LANE, 498.83 FEET TO THE POINT OF CURVATURE OF A CURVE TO THE RIGHT HAVING A RADIUS OF 260.00 FEET AND AN INCLUDED ANGLE OF 26°58'54"; THENCE NORTHWESTERLY ALONG THE SOUTH RIGHT-OF-WAY LINE OF SAID MAGNOLIA LANE AN ARC DISTANCE OF 122.44 FEET TO THE TERMINATION POINT OF SAID CURVE; THENCE N.60°56'43" W, ALONG THE SOUTH RIGHT-OF-WAY LINE OF SAID MAGNOLIA LANE, 65.71 FEET TO THE POINT OF A CURVE TO THE LEFT HAVING A RADIUS OF 200.00 FEET AND AN INCLUDED ANGLE OF 26°33'42"; THENCE NORTHWESTERLY ALONG THE SOUTH RIGHT-OF-WAY LINE OF SAID MAGNOLIA LANE AND ALONG THE ARC OF SAID CURVE, 92.72 FEET TO THE TERMINATION POINT OF SAID CURVE; THENCE N.87°30'25" W, ALONG THE SOUTH RIGHT-OF-WAY LINE OF SAID MAGNOLIA LANE, 403.74 FEET TO THE POINT OF CURVATURE OF A CURVE TO THE RIGHT HAVING A RADIUS OF 260.00 FEET AND AN ANGLE OF 14°45'53"; THENCE NORTHWESTERLY ALONG THE SOUTH RIGHT-OF-WAY LINE OF SAID MAGNOLIA LANE AND ALONG THE ARC OF SAID CURVE, 67.00 FEET TO THE TERMINATION POINT OF SAID CURVE; THENCE N.72°04'36" W, ALONG THE SOUTH RIGHT-OF-WAY LINE OF SAID MAGNOLIA LANE, 152.00 FEET TO THE POINT OF CURVATURE OF A CURVE TO THE LEFT HAVING A RADIUS OF 25.00 FEET AND AN INCLUDED ANGLE OF 90°00'00"; THENCE SOUTHWESTERLY, ALONG THE COMMON RIGHT-OF-WAYS OF SAID MAGNOLIA LANE AND SPRING DRIVE, AN ARC DISTANCE OF 39.27 FEET TO THE SOUTH END OF SAID SPRING DRIVE; THENCE N.72°44'32" W, ALONG THE SOUTH END OF SAID SPRING DRIVE, 60.00 FEET TO THE WEST RIGHT-OF-WAY LINE OF SAID SPRING DRIVE; THENCE N.17°15'28" W, ALONG THE WEST RIGHT-OF-WAY LINE OF SAID SPRING DRIVE, 235.20 FEET; THENCE N.89°29'35" W, 582.09 FEET TO THE WEST LINE OF THE EAST 1/2 OF SAID SECTION 12; THENCE N.0°30'05" E, ALONG SAID WEST LINE, 2519.00 FEET TO THE NORTHWEST CORNER OF SAID EAST 1/2; THENCE CONTINUE N.0°30'25" E, ON A PROLONGATION OF THE WEST LINE OF SAID EAST 1/2, A DISTANCE OF 3.22 FEET TO THE SOUTH RIGHT-OF-WAY LINE OF STATE ROAD NO. 250, SAID POINT BEING ON THE ARC OF A CURVE TO THE LEFT HAVING A RADIUS OF 1959.86 FEET AND AN INCLUDED ANGLE OF 37°16'30"; THENCE NORTHEASTERLY ALONG THE SOUTH RIGHT-OF-WAY LINE OF SAID STATE ROAD NO. 250 AND ALONG THE ARC OF SAID CURVE, 1275.03 FEET; THENCE 5.51°40'42" E, 420.78 FEET; THENCE N.38°19'18" E, 260.00 FEET; THENCE 9.51°40'42" E, 239.63 FEET; THENCE N.38°19'18" E, 230.00 FEET; THENCE 6.1°27'15" E, 499.90 FEET; THENCE 5.9°42'00" E, 15.43 FEET TO THE SOUTH LINE OF SAID SECTION 1 AND THE NORTH LINE OF SAID SECTION 12; THENCE N.89°15'00" E, ALONG THE SOUTH LINE OF SAID SECTION 1, A DISTANCE OF 543.20 FEET; THENCE 6.0°16'20" W, PARALLEL TO THE EAST LINE OF SAID SECTION 12, A DISTANCE OF 100.00 FEET; THENCE N.89°15'00" E, 198.00 FEET TO THE EAST LINE OF SAID SECTION 12 AND THE POINT OF BEGINNING.

CONTAINING 181.55 ACRES, MORE OR LESS.

CURVE DATA

LOT	BLOCK A		
NO.	RADIUS	DELT A	ARC
1	1959.86'	44°47'42"	164.02'
2	1959.86'	59°55'30"	202.75'
3	1959.86'	62°24'33"	219.23'
4	1959.86'	65°53'07"	235.62'
5a	1959.86'	20°15'46"	77.41'
5b	60.00'	90°19'12"	78.82'
5c	139.98'	36°31'48"	89.24'
5d	140.00'	36°31'48"	89.25'
5e	570.00'	11°46'50"	117.20'
6a	200.00'	61°36'59"	215.08'
6b	570.00'	27°34'54"	274.39'
8	200.00'	41°26'02"	187.95'
9	260.00'	19°27'50"	88.32'
10a	200.00'	8°55'07"	31.13'
10b	260.00'	47°28'40"	216.20'
11	200.00'	50°54'12"	177.67'

LOT	BLOCK B		
NO.	RADIUS	DELT B	ARC
1a	200.00'	60°52'49"	212.51'
1b	260.00'	20°17'34"	90.09'
1c	26.00'	87°46'55"	38.30'
2	439.63	14°04'54"	106.55'
3	439.63	22°22'44"	169.34'
4	26.00'	89°31'20"	39.06'
9a	200.00'	22°55'50"	80.04'
9b	25.00'	91°48'03"	40.06'
10a	260.00'	26°33'42"	102.53'
10b	200.00'	6°05'28"	17.76'
11a	25.00'	90°00'00"	39.27'
11b	200.00'	14°46'53"	51.54'
13	260.00'	33°38'40"	162.67'
14a	260.00'	26°09'10"	118.68'
14b	200.00'	47°28'40"	166.31'

LOT	BLOCK C		
NO.	RADIUS	DELT C	ARC
1a	630.00'	10°08'01"	111.43'
1b	50.00'	85°17'25"	74.43'
1c	1959.86'	59°16'15"	180.29'
2	630.00'	13°26'54"	147.68'
3	630.00'	15°47'53"	173.71'
4	377.66'	39°37'55"	261.19'
9a	200.00'	22°55'50"	80.04'
9b	25.00'	69°40'48"	32.40'
10a	260.00'	18°47'08"	85.25'
10b	25.00'	48°56'00"	18.69'
11a	403.53	39°59'58"	281.71'
11b	50.00'	132°50'01"	115.92'
12a	25.00'	90°28'40"	39.48'
12b	25.00'	42°50'23"	18.69'
12c	50.00'	132°50'22"	115.92'

DEDICATION:

KNOW ALL MEN BY THESE PRESENTS THAT EVERETT W. ROGERS AND DEBORAH M. ROGERS AND RUFUS C. OGDEN, JR. AND SANDRA M. OGDEN AS OWNERS, AND FEDERAL LAND BANK OF COLUMBIA AS MORTGAGEE, HAVE CAUSED THE LAND SHOWN HEREIN DESCRIBED TO BE SURVEYED, SUBDIVIDED AND PLATTED TO BE KNOWN AS "OAKHAVEN" AND THAT ALL ROADS, STREETS, ALLEYS AND OTHER RIGHT-OF-WAY AND ALL EASEMENTS FOR UTILITIES, DRAINAGE AND OTHER PURPOSES INCIDENT THERETO AS SHOWN AND DEPICTED HEREON ARE HEREBY DEDICATED TO THE PERPETUAL USE OF THE PUBLIC.

Everett W. Rogers "DINNERS"
WITNESS
Deborah M. Rogers "Dinners"
WITNESS
Rufus C. Ogden "Dinners"
WITNESS
Sandra M. Ogden "Dinners"
WITNESS

Jerry E. Thomas "FEDERAL LAND BANK OF COLUMBIA", MORTGAGEE
WITNESS
Jerry E. Thomas, PRESIDENT OF THE "FEDERAL LAND BANK ASSOCIATION OF NORTH FLORIDA", AS ITS ATTORNEY-IN-FACT
WITNESS

FEDERAL LAND BANK OF COLUMBIA, MORTGAGEE
JERRY E. THOMAS, PRESIDENT OF THE "FEDERAL LAND BANK ASSOCIATION OF NORTH FLORIDA", AS ITS ATTORNEY-IN-FACT
WITNESS

ACKNOWLEDGEMENT

STATE OF FLORIDA, COUNTY OF COLUMBIA

I, HEREBY CERTIFY THAT ON THIS 7 DAY OF MAY, 1985 A.D. BEFORE ME PERSONALLY APPEARED RUFUS C. OGDEN AND EVERETT W. ROGERS AND DEBORAH M. ROGERS TO ME KNOWN TO BE THE PERSONS DESCRIBED IN AND WHO EXECUTED THE FOREGOING DEDICATION AND ACKNOWLEDGED THE EXECUTION THEREOF TO BE THEIR FREE ACT AND DEED FOR THE USES AND PURPOSES THEREIN EXPRESSED IN WITNESS WHEREOF, I HAVE HEREUNTO SET MY HAND AND SEAL ON THE ABOVE DATE.

MY COMMISSION EXPIRES 06/29/87

James J. Ryan NOTARY PUBLIC, STATE OF FLORIDA AT LARGE

ACKNOWLEDGEMENT

STATE OF FLORIDA, COUNTY OF ALACHUA

I, HEREBY CERTIFY THAT ON THIS 7 DAY OF MAY, 1985 A.D. BEFORE ME PERSONALLY APPEARED JERRY E. THOMAS, PRESIDENT OF THE "FEDERAL LAND BANK ASSOCIATION OF NORTH FLORIDA", AS ITS ATTORNEY-IN-FACT FOR FEDERAL LAND BANK OF COLUMBIA, TO ME KNOWN TO BE THE PERSON WHO EXECUTED THE FOREGOING DEDICATION AND ACKNOWLEDGED THE EXECUTION THEREOF TO BE HIS FREE ACT AND DEED FOR THE USES AND PURPOSES THEREIN EXPRESSED. IN WITNESS WHEREOF, I HAVE HEREUNTO SET MY HAND AND SEAL ON THE ABOVE DATE.

MY COMMISSION EXPIRES 06/29/87

Mary D. Sander NOTARY PUBLIC, STATE OF FLORIDA AT LARGE

FILE NO. 85-3485
BOOK 5
RECORDED
PAGE 51
APR 24 1985
7446 RB

ACKNOWLEDGEMENT

STATE OF FLORIDA, COUNTY OF COLUMBIA

I, HEREBY CERTIFY THAT ON THIS 7 DAY OF MAY, 1985 A.D., BEFORE ME PERSONALLY APPEARED SANDRA M. OGDEN, AN INDIVIDUAL, TO ME KNOWN TO BE THE PERSON WHO EXECUTED THE FOREGOING DEDICATION AND ACKNOWLEDGED THE EXECUTION THEREOF TO BE HER FREE ACT AND DEED FOR THE USES AND PURPOSES THEREIN EXPRESSED. IN WITNESS WHEREOF, I HAVE HEREUNTO SET MY HAND AND SEAL ON THE ABOVE DATE.

MY COMMISSION EXPIRES 06/29/87

Lee K. Bell NOTARY PUBLIC, STATE OF FLORIDA AT LARGE

APPROVAL

STATE OF FLORIDA, COUNTY OF COLUMBIA

THIS PLAT IS HEREBY APPROVED BY THE COLUMBIA COUNTY COMMISSION THIS 18th DAY OF April, 1985 A.D.

Ronell A. ... CHAIRMAN

COUNTY ATTORNEY CERTIFICATE

I HEREBY CERTIFY THAT I HAVE EXAMINED THE FOREGOING PLAT AND THAT IT COMPLIES IN FORM WITH THE COLUMBIA COUNTY SUBDIVISION ORDINANCE AND CHAPTER 177 OF THE FLORIDA STATUTES.

DATE: 18th April, 1985 A.D. Lauren E. Britt, P.L.S. COUNTY ATTORNEY

CERTIFICATE OF CLERK

THIS PLAT HAVING BEEN APPROVED BY THE COLUMBIA COUNTY BOARD OF COUNTY COMMISSIONERS IS ACCEPTED FOR FILES AND RECORDED THIS 18th DAY OF April, 1985 A.D., IN PLAT BOOK 5 PAGE 54-54A

Lauren E. Britt CLERK OF COURT, COLUMBIA COUNTY, FLORIDA

SURVEYOR'S CERTIFICATION

I HEREBY CERTIFY THAT THIS SURVEY WAS MADE UNDER MY RESPONSIBLE DIRECTION AND SUPERVISION AND IS A CORRECT REPRESENTATION OF THE LAND SURVEYED AND THAT THE PERMANENT CONTROL POINTS HAVE BEEN SET AND THAT SURVEY DATA AND MONUMENTATION COMPLIES WITH COLUMBIA COUNTY SUBDIVISION ORDINANCE AND CHAPTER 177 OF THE FLORIDA STATUTES.

DATED: 2/17, 1985 A.D.

ACCEPTANCE FOR MAINTENANCE

STATE OF FLORIDA, COUNTY OF COLUMBIA

I, HEREBY CERTIFY THAT THE IMPROVEMENTS HAVE BEEN CONSTRUCTED IN ACCEPTABLE MANNER AND IN ACCORDANCE WITH THE COUNTY SPECIFICATIONS OR THAT A PERFORMANCE BOND OR INSTRUMENT IN THE AMOUNT OF \$ 10,000.00