



**MINI STORAGE SITE EXPANSION 2
COLUMBIA COUNTY, FL
SECTION 18, TOWNSHIP 4S, RANGE 17E**



PROJECT LOCATION

PLANS PREPARED FOR:

MINI STORAGE & RECORD STORAGE OF LAKE CITY
442 SW SAINT MARGARET ST
LAKE CITY, FL 32025
386-752-7092

FOR COUNTY SUBMITTAL ONLY
NOT FOR CONSTRUCTION
1/9/20

SHEET INDEX

COVER SHEET	1
NOTES	2
EXISTING CONDITIONS	3
OVERALL SITE PLAN	4
SITE PLAN	5
STORMWATER PLAN	6
GRADING PLAN	7
LANDSCAPE PLAN	8
EROSION CONTROL PLAN	8
MISC. DETAILS	10
FIRE DEPARTMENT PLAN	NA

THIS DOCUMENT HAS BEEN DIGITALLY SIGNED AND
SEALED BY:



ON THE DATE ADJACENT TO THE SEAL

PRINTED COPIES OF THIS DOCUMENT ARE NOT
CONSIDERED SIGNED AND SEALED. THE
SIGNATURE MUST BE VERIFIED IN THE
ELECTRONIC DOCUMENTS.

NORTH FLORIDA PROFESSIONAL SERVICES, INC
P.O. BOX 3823
LAKE CITY FL 32056
CERTIFICATE OF AUTHORIZATION: 29011
GREGORY G. BAILEY, P.E. NO. 43858

THE ABOVE NAMED PROFESSIONAL ENGINEER SHALL BE RESPONSIBLE FOR THE
FOLLOWING SHEETS IN ACCORDANCE WITH RULE 61015-23 004 F A C

North Florida Professional Services, Inc.
P.O. BOX 1822
Lakeland, FL 33822
Tel. 813-733-4875
Fax. 813-733-4874



COVER SHEET


1520/2002

ERGONOMICS

WILEY

J

File Location: X:\2013\1801\EMNH CADD\MSS\emnh\emnh SITE RI AM

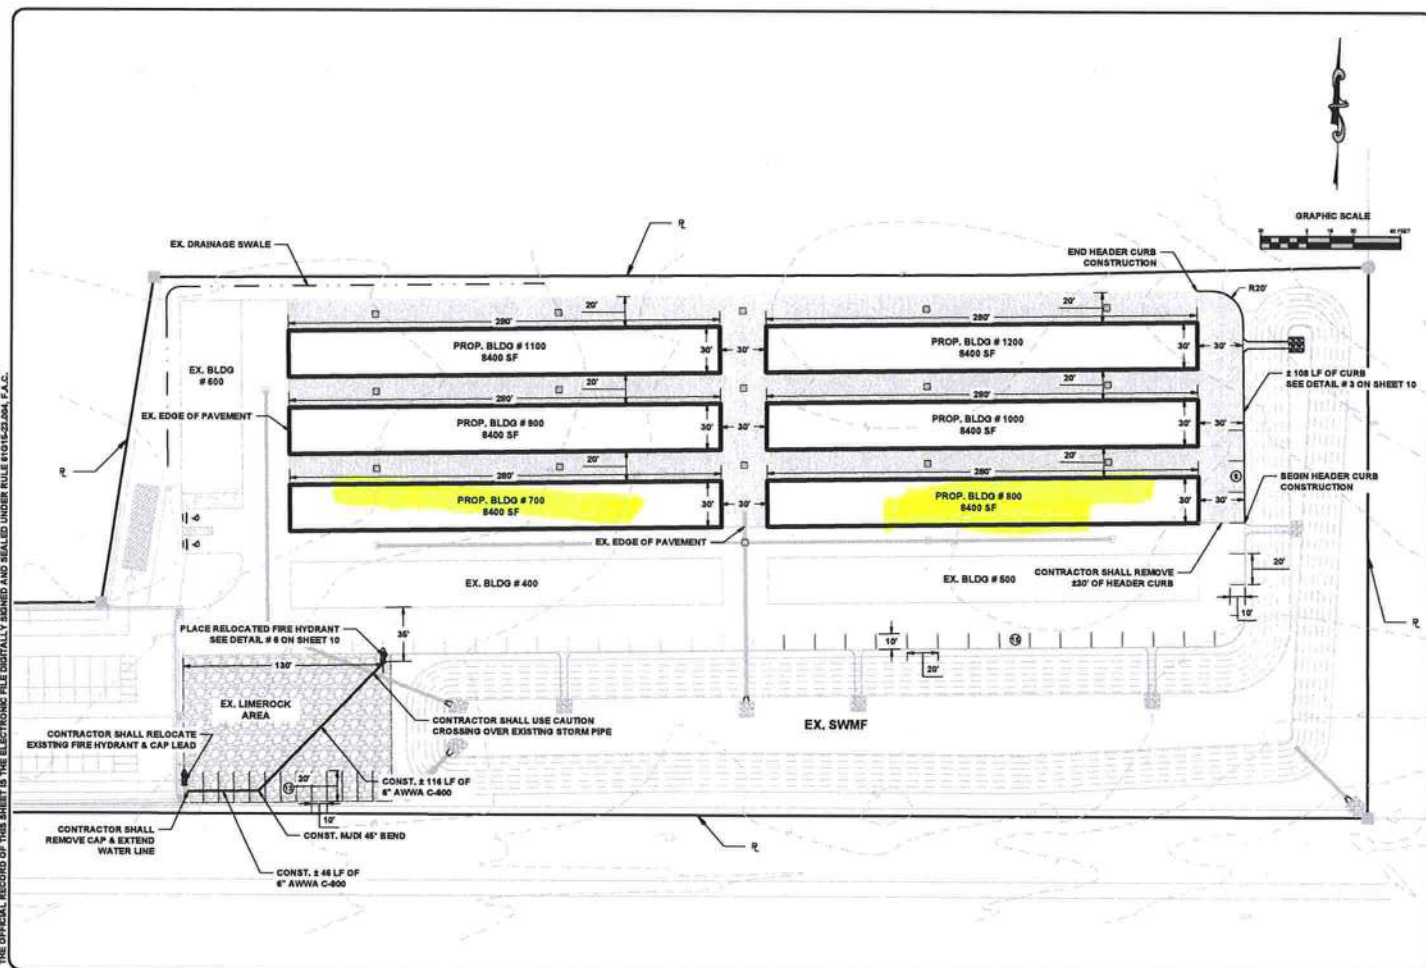

North Florida Professional Services, Inc.
P.O. BOX 3823
S.W. 38th, Ft. 32825
Tel. 384-532-4875
Fax. 384-752-4874



SITE PLAN
MINI STORAGE SITE EXPANSION 2
COLUMBIA COUNTY, FL

STYLING

NIH555915