



7/12 PITCH – 18” O/H

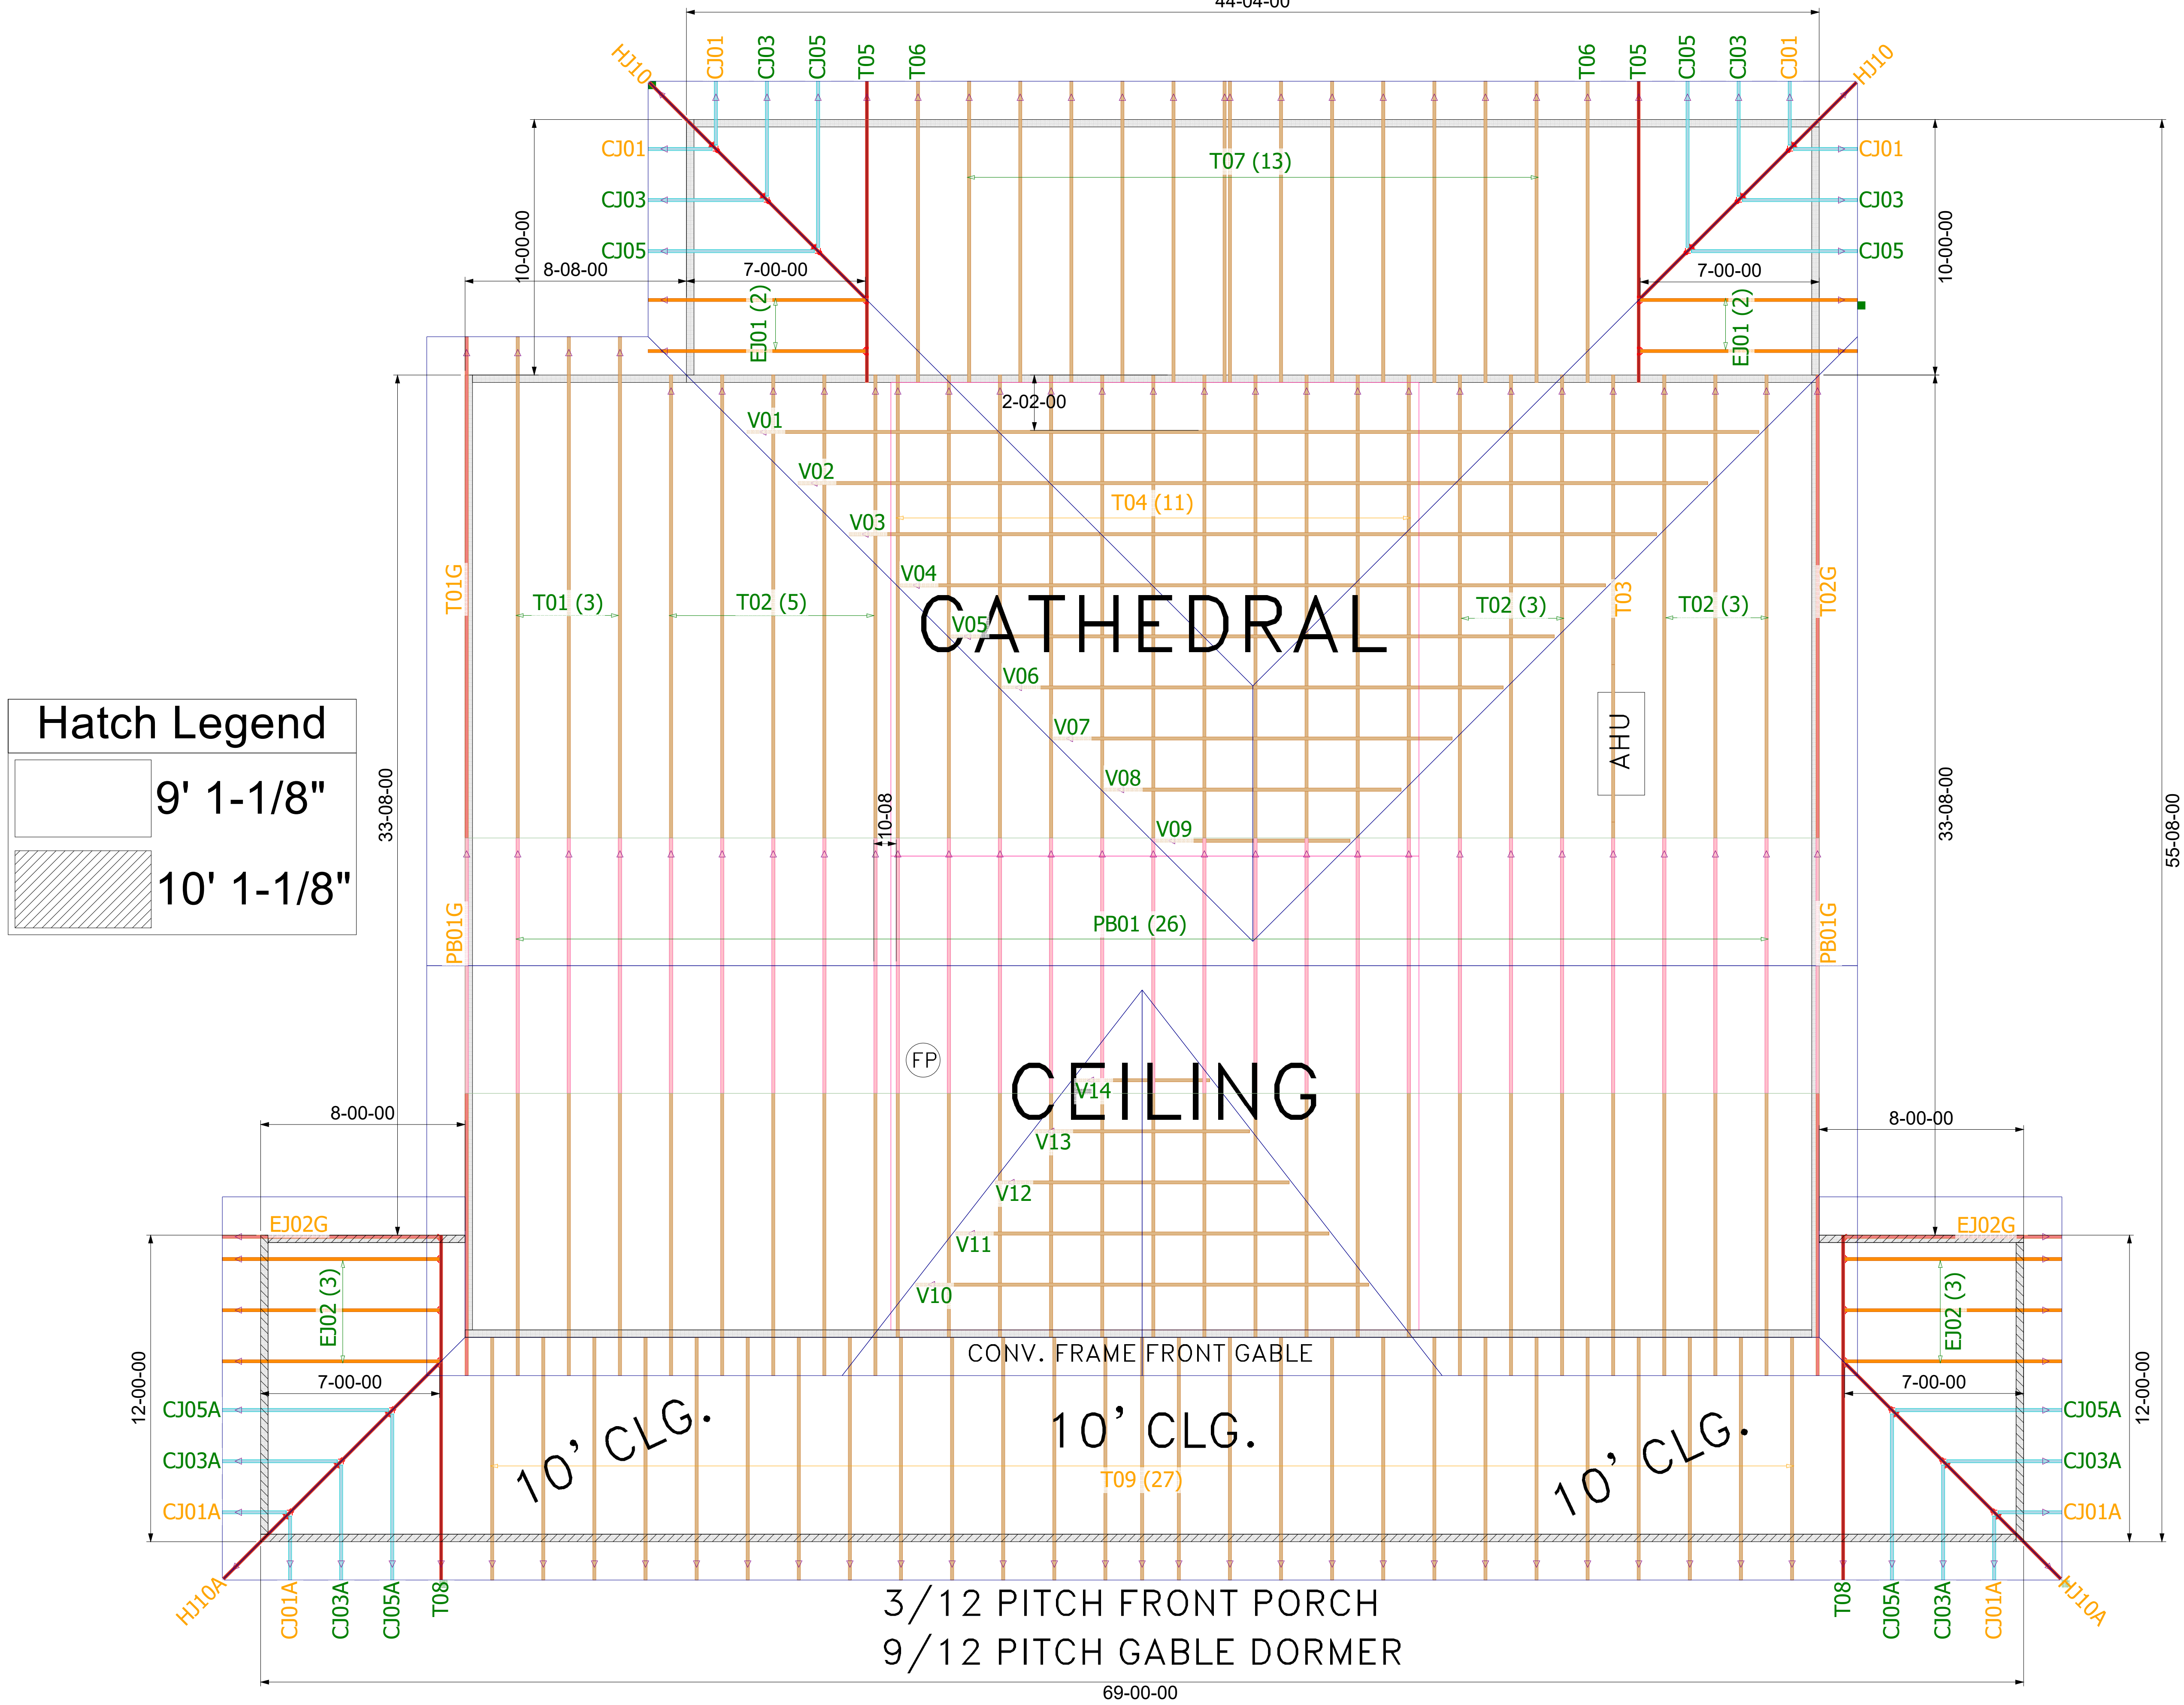

MITEK PLATE APPROVAL #'S 2197.2–2197.4, BOISE EWP PRODUCT #'S LVL FL1644–R2, BCI JOISTS FL1392–R2

 

























Lake City

Jacksonville

Tallahassee

