


DRAWING INDEX		
SHT.	MK	SUBJECT
D.1a		GENERAL INFORMATION & NOTES CK
		PROJECT INFORMATION <input type="checkbox"/>
		SAFETY PRECAUTIONS <input type="checkbox"/>
		SYMBOLS <input type="checkbox"/>
		STANDARD ABBREVIATIONS <input type="checkbox"/>
		GENERAL NOTES <input type="checkbox"/>
		"AS-BUILT" DRAWING REQUIREMENTS <input type="checkbox"/>
D.1b		GENERAL NOTES <input type="checkbox"/>
		GENERAL FINISHING NOTES <input type="checkbox"/>
		GENERAL MILLWORK NOTES <input type="checkbox"/>
		GENERAL H.V.A.C. NOTES <input type="checkbox"/>
D.1c		GENERAL NOTES <input type="checkbox"/>
		GENERAL PLUMBING NOTES <input type="checkbox"/>
		GENERAL WELL & SEPTIC NOTES <input type="checkbox"/>
		GENERAL CONSTRUCTION NOTES <input type="checkbox"/>
		SUGGESTED TOOL LIST <input type="checkbox"/>
D.1d		ELECTRICAL DETAILS / NOTES <input type="checkbox"/>
		ELECTRICAL RISER DIAGRAM <input type="checkbox"/>
		ELECTRICAL SYMBOLS <input type="checkbox"/>
		TYPICAL LOAD COMPUTATION <input type="checkbox"/>
		TYPICAL PANEL SCHEDULE <input type="checkbox"/>
		ELECTRICAL NOTES <input type="checkbox"/>
D.3a		LOG WALL DETAILS <input type="checkbox"/>
	A	SADDLE NOTCH CORNER <input type="checkbox"/>
	B	DOVETAIL CORNER <input type="checkbox"/>
	C	LAG SCREW PLACEMENT <input type="checkbox"/>
	D	LOG SPLICE DETAIL <input type="checkbox"/>
	E	6" LOG STYLES <input type="checkbox"/>
	F	8" LOG STYLES <input type="checkbox"/>
D.3b		LOG WALL DETAILS <input type="checkbox"/>
	G	LOG WALL SPRING COMPRESSION <input type="checkbox"/>
	H	TOP OF LOG WALL: THRU-BOLT SYSTEM <input type="checkbox"/>
	I	CONC. SLAB: THRU-BOLT SYSTEM <input type="checkbox"/>
	J	RAFTER TO LOG WALL: THRU-BOLT SYSTEM <input type="checkbox"/>
	K	WOOD DECK: THRU-BOLT SYSTEM <input type="checkbox"/>
	L.1	LOG ELECTRICAL BOX DETAIL <input type="checkbox"/>
	L.2	RAFTER / JOIST WIRING DETAIL <input type="checkbox"/>
	M	CORNER POST DETAIL <input type="checkbox"/>
D.4a		WINDOW OPENING DETAILS <input type="checkbox"/>
	A	R.O. SIZES OF STANDARD WOOD WINDOWS <input type="checkbox"/>
	B	BAY WINDOW DIMENSION PLAN <input type="checkbox"/>
		DETAIL KEY <input type="checkbox"/>
		WINDOW INSTALLATION GUIDELINES <input type="checkbox"/>
D.4b		WINDOW / DOOR DETAILS <input type="checkbox"/>
	A.1	HEAD DETAIL, FULL LOG STARTER - 6" LOGS <input type="checkbox"/>
	A.2	HEAD DETAIL, 1/2 LOG STARTER - 6" LOGS <input type="checkbox"/>
	B	JAMB DETAIL <input type="checkbox"/>
	C	SILL DETAIL <input type="checkbox"/>
	D.1	HEAD DETAIL, FULL LOG STARTER - 8" LOGS <input type="checkbox"/>
	D.2	HEAD DETAIL, 1/2 LOG STARTER - 8" LOGS <input type="checkbox"/>
	E	HEAD DETAIL, METAL SASH <input type="checkbox"/>
	F	JAMB DETAIL, METAL SASH <input type="checkbox"/>
	G	SILL DETAIL, METAL SASH <input type="checkbox"/>
	X	HEAD DETAIL, DOORS <input type="checkbox"/>
	Y	JAMB DETAIL, DOORS <input type="checkbox"/>
	Z	SILL DETAIL, DOORS <input type="checkbox"/>
D.4c		WINDOW OPENING DETAILS - METAL SASH <input type="checkbox"/>
	A	R.O. SIZES OF STANDARD ALUMINUM WINDOWS <input type="checkbox"/>
	B	BAY WINDOW DIMENSION PLANS <input type="checkbox"/>
	C	WINDOW / DOOR SUB-BUCK DETAIL <input type="checkbox"/>
		DETAIL KEY <input type="checkbox"/>

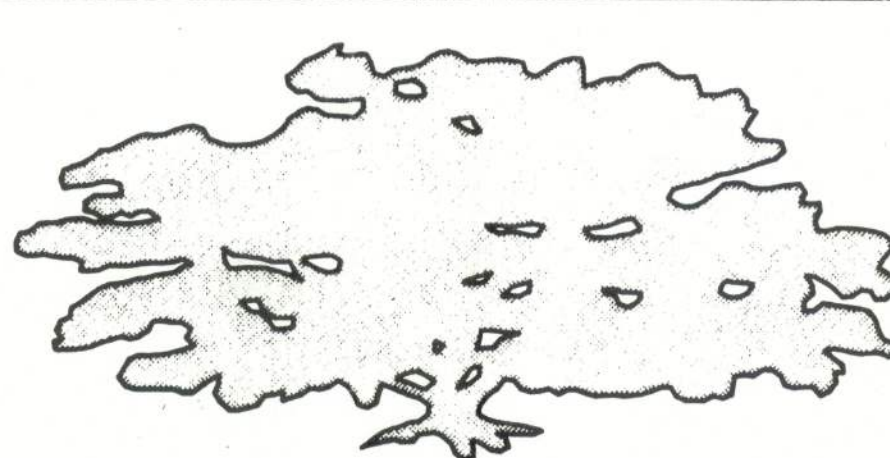

**SUWANNEE RIVER
LOG HOMES, INC.**

Manufacturers
Specializing in Cypress & Cedar Custom Homes

4345 HIGHWAY 90, WELLBORN, FLORIDA 32094
904.963.1068(5647) / 1800.962.1068(5647)

DRAWING INDEX CONTINUED		
SHT.	MK	SUBJECT
D.5		STRUCTURAL NOTES CK
		CONCRETE / MASONRY / METALS GENERAL NOTES <input type="checkbox"/>
		COLLAR TIE BOLTING NOTES <input type="checkbox"/>
		COMPOUND BEAM BOLTING NOTES <input type="checkbox"/>
		WOOD / LOG STRUCTURAL NOTES <input type="checkbox"/>
		GENERAL NAILING SCHEDULE <input type="checkbox"/>
		JOINT REINFORCEMENT SCHEDULE <input type="checkbox"/>
D.6a		STEM WALL DETAILS / NOTES <input type="checkbox"/>
	A	WOOD DECK / STEM WALL, FULL LOG STARTER <input type="checkbox"/>
	B	WOOD DECK / STEM WALL, 1/2 LOG STARTER <input type="checkbox"/>
	C	SLAB / STEM WALL, FULL LOG STARTER <input type="checkbox"/>
	D	SLAB / STEM WALL, 1/2 LOG STARTER <input type="checkbox"/>
	E	ANCHOR STRAP DETAIL <input type="checkbox"/>
	F	FRAMING DETAIL <input type="checkbox"/>
D.6b		FOUNDATION DETAILS <input type="checkbox"/>
	G	MONOLITHIC SLAB / FOOTING, FULL LOG STARTER <input type="checkbox"/>
	H	MONOLITHIC SLAB / FOOTING, 1/2 LOG STARTER <input type="checkbox"/>
	I	MONOLITHIC SLAB / FOOTING, W/ WOOD DECK <input type="checkbox"/>
	J.1	STEM WALL REINFORCING <input type="checkbox"/>
	J.2	REBAR DETAILS <input type="checkbox"/>
	K	BASEMENT WALL SECTION <input type="checkbox"/>
	L	CLAY SUB-SOIL FOUNDATION <input type="checkbox"/>
D.6c		FOUNDATION DETAILS <input type="checkbox"/>
	M	MONOLITHIC SLAB / FOOTING W/ FRAME WALL <input type="checkbox"/>
	N	SLAB / STEM WALL W/ FRAME WALL <input type="checkbox"/>
	O	WOOD DECK / STEM WALL W/ FRAME WALL <input type="checkbox"/>
	P	FOUNDATION VENT DETAIL <input type="checkbox"/>
	Q	POST BASE ANCHOR <input type="checkbox"/>
	R	PIER / GIRDER SECTION <input type="checkbox"/>
	S	PORCH POST / DECK DETAIL <input type="checkbox"/>
D.6d		MASONRY FIREPLACE DETAILS <input type="checkbox"/>
		FIREPLACE PLANS <input type="checkbox"/>
		FIREPLACE SECTION <input type="checkbox"/>
D.7a		ROOF FRAMING DETAILS <input type="checkbox"/>
	A.1	RAFTER DETAIL, LOWER END <input type="checkbox"/>
	A.2	RAFTER DETAIL, LOWER END <input type="checkbox"/>
	B.1	RAFTER DETAIL, RIDGE BEAM <input type="checkbox"/>
	B.2	RAFTER DETAIL, RIDGE BEAM <input type="checkbox"/>
	C.1	RAFTER DETAIL, COLLAR TIES <input type="checkbox"/>
	C.2	RAFTER DETAIL, COLLAR TIES <input type="checkbox"/>
	D	RAFTER DETAIL, LOWER END <input type="checkbox"/>
		GENERAL FRAMING NOTES <input type="checkbox"/>

DRAWING INDEX CONTINUED		
SHT.	MK	SUBJECT
D.7b		ROOF FRAMING DETAILS CK
	E.1	RAFTER DETAIL, SHED DORMER <input type="checkbox"/>
	E.2	RAFTER DETAIL, SHED DORMER <input type="checkbox"/>
	F.1	RAFTER DETAIL, SHED DORMER <input type="checkbox"/>
	F.2	RAFTER DETAIL, SHED DORMER <input type="checkbox"/>
	G	RAFTER DETAIL, PORCH EAVE <input type="checkbox"/>
	H	PURLIN DETAIL <input type="checkbox"/>
	J	ROOF DECK NAILING DETAIL <input type="checkbox"/>
D.8a		TRUSS ROOFING DETAILS <input type="checkbox"/>
	A	TRUSS ANCHOR DETAIL <input type="checkbox"/>
	B	TRUSS ANCHOR DETAIL <input type="checkbox"/>
	C	GABLE END DETAIL <input type="checkbox"/>
	D	ROOF DECK DETAIL <input type="checkbox"/>
		GENERAL TRUSS NOTES <input type="checkbox"/>
D.9b		GABLE WALL SECTIONS <input type="checkbox"/>
	S.1	FRAME GABLE END <input type="checkbox"/>
	S.2	FULL LOG GABLE END <input type="checkbox"/>
D.10		DORMER & FRAME WALL DETAILS <input type="checkbox"/>
	A	GABLE DORMER CONSTRUCTION <input type="checkbox"/>
	B	SHED DORMER CONSTRUCTION <input type="checkbox"/>
	C	FLUSH GIRDER <input type="checkbox"/>
	D	OVERLAPPING FLOOR JOISTS <input type="checkbox"/>
	E	TYPICAL CROSS BRIDGING <input type="checkbox"/>
	F	TYPICAL 1st FLOOR FRAMING <input type="checkbox"/>
	G	TYPICAL WINDOW HEADER <input type="checkbox"/>
	H	BEARING WALL HEADER <input type="checkbox"/>
	I	NON-BEARING WALL HEADER <input type="checkbox"/>
	J	WALL CORNER / INTERSECTION <input type="checkbox"/>

DRAWING PRECEDENCE / APPLICABILITY

THE NUMBERED SHEETS IN THESE PLANS (e.g. A.1, A.2, A.3...) REFLECT DRAWINGS THAT ARE SPECIFIC AND DIRECTLY APPLY TO THIS BLDG. ONLY. INFORMATION THEREIN SUPERCEDES ANY DATA IN THE PROJECT MANUAL, INCLUDING NOTES OR GRAPHIC DETAILS.

THE STANDARD DETAIL SHEETS INCLUDED WITH THESE PLANS WHICH ARE LABELED D.1, D.3a, D.5... ARE DETAILS COMMON TO MOST ALL SUWANNEE RIVER LOG HOMES, INC. BUILDINGS, BUT MAY OR MAY NOT APPLY TO THIS BUILDING.

EACH DETAIL ON EACH SHEET MARKED "PROJECT MANUAL" MUST BE REVIEWED CAREFULLY TO DETERMINE IF THAT DETAIL APPLIES TO THE HOME OR BUILDING PROJECT YOU ARE CONSTRUCTING, THEN FLAG THE APPLICABLE DETAILS FOR INCLUSION IN THE WORKING SET OF DETAILS. THIS WILL ALLOW FOR RAPID IDENTIFICATION OF APPLICABLE DETAILS EACH TIME YOU REFERENCE THE PROJECT MANUAL SHEETS.

IF YOU ARE UNSURE AS TO THE APPLICABILITY OF A DETAIL WITH THIS BUILDING, CALL YOUR S.R.L.H. SALES REPRESENTATIVE FOR CLEARIFICATION.

SHEET: **D.0**

1 OF 20

REVISION:

DRAWN: **NPG**

DATE: **01NOV96**

CORR: **SRLH**

Custom Log Home Standard Details:

PROJECT MANUAL DIRECTORY

**SUWANNEE RIVER
LOG HOMES, INC.**

Manufacturers
Specializing in Cypress & Cedar Custom Homes

4345 HIGHWAY 90, WELLBORN, FLORIDA 32094
904.963.1068(5647) / 1800.962.1068(5647)

DUE TO VARIANCE IN LOCAL CODES/ORDINANCES, S.R.L.H. MAKES NO WARRANTY, AS TO PLANS CONFORMANCE. THE CUSTOMER IS RESPONSIBLE FOR APPROVAL BY A LICENSED PROFESSIONAL ENGINEER. THESE PLANS ARE THE PROPERTY OF S.R.L.H.