

Publix Liquors #1192
Lake City, FL

Celebrating 53 Years of Quality Manufacturing and Service

53



THOMAS

SIGN & AWNING CO INC

4590 118TH Avenue North
Clearwater, Florida 33762

800-526-3325

www.thomassign.com

CLIENT

Publix Liquors #1192

Design Number:
98700 24PL WW

Installation Address:
255 NW Commons Loop
Lake City, FL 32055

Project Identity Number:
97881

Sales Associate: Project Team:
TSA JanZ

Designer: Date:
SLD 04-13-23

Project Updates:
Remove vinyl & neon, SLD 06-27-23

**Underwriters Laboratories, Inc.**
LISTING E89514
ELECTRIC SIGN
COMPLIES TO UL 48

THIS ARTICLE IS INTENDED TO BE INSTALLED IN ACCORDANCE WITH THE REQUIREMENTS OF ARTICLE 600 OF THE NATIONAL ELECTRICAL CODE AND/OR OTHER APPLICABLE LOCAL CODES. THIS INCLUDES PROPER GROUNDING AND BONDING OF THE SIGN.



3M™ MCS™ Warranty

Approval:

Approved

Date:

Revise & Re-Submit

Date:



The designs, concepts, drawings and specifications provided are the exclusive property of Thomas Sign & Awning Company and may not be reproduced in any way, shape or fashion without the express written permission of Thomas Sign & Awning Company.

Page Sheet

1

1 of 1

Local: 727-573-7757
Fax: 727-573-0328

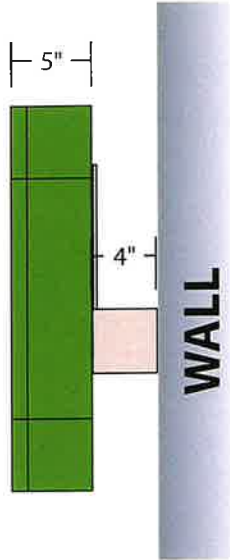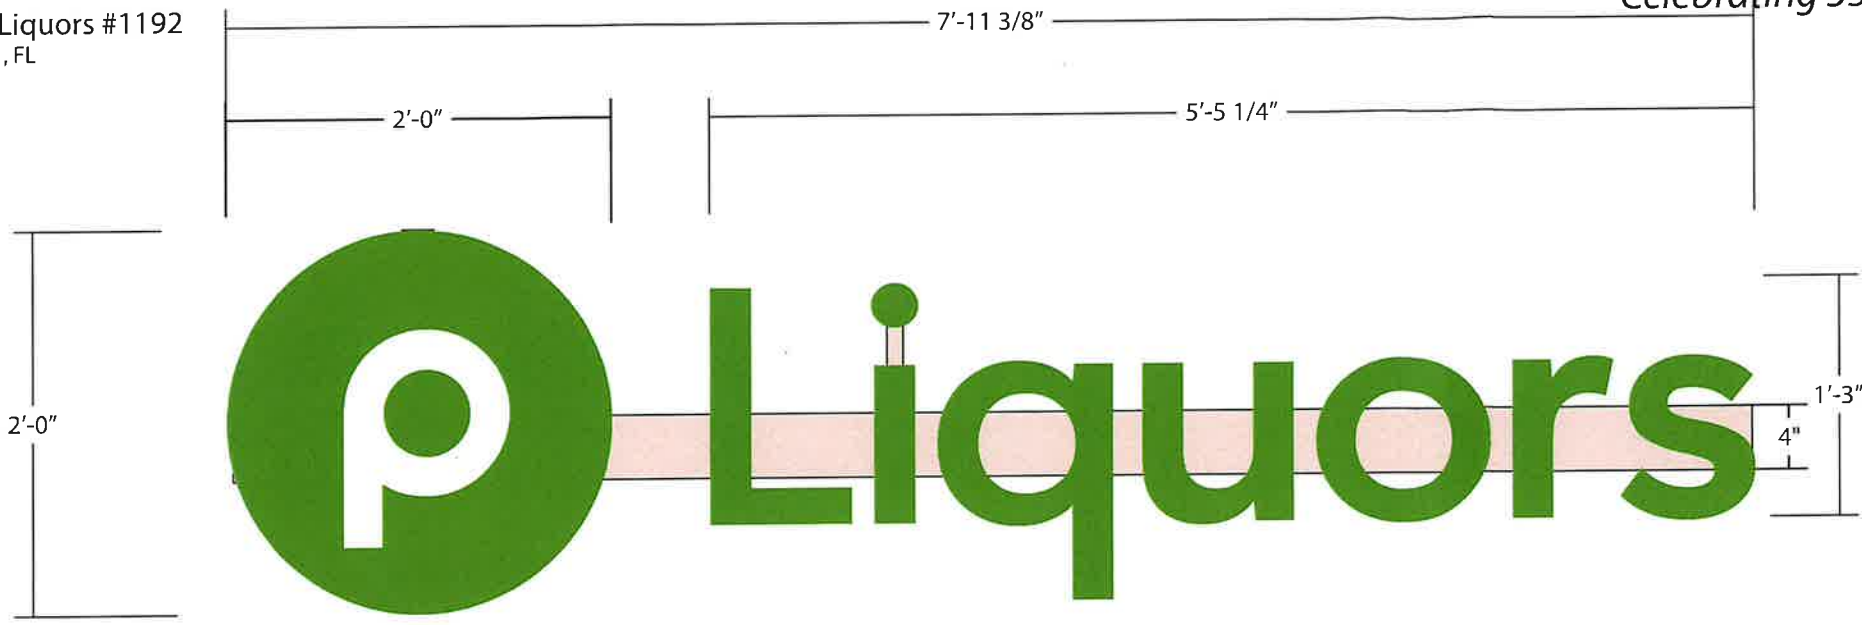


TOTAL ∇ = 15.89'

Scale: 1"=1'-0"

24" P Logo & 15" Liquors Flat Acrylic Channel Letters Wireway Mounted

Channel Letters to feature aluminum construction with white acrylic faces and 3M 3630-5801 vinyl overlay.
Returns & trimcap to match PMS 363C Publix Green.
White Hanley LED and 60watt power supplies to provide illumination. Wireway paint color TBD.
Per code NTE 1.5 Times the lease space frontage. Window signs NTE 20% of total window area.

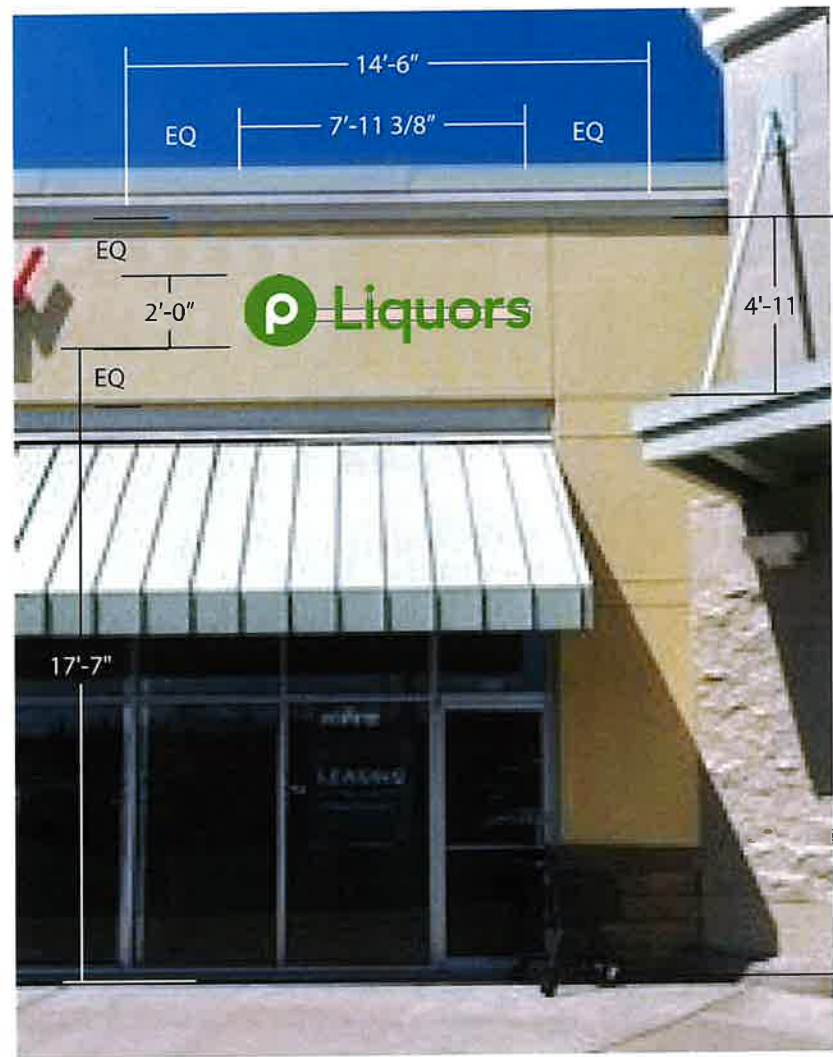

Store Front Proposed Condition

Scale: 3/16"=1'-0"