


\\server3\survey\Alonnie\ClayElec\LC.dwg - Sheet3

LEGEND OF SYMBOLS & ABBREVIATIONS:

- CONC = CONCRETE
D = DELTA (CENTRAL) ANGLE
R = RADIUS
A = ARC
T = TANGENT
CB = CHORD BEARING
CD = CHORD DISTANCE
ELEV = ELEVATION
ID = IDENTIFICATION
IN = INVERT
F.D.O.T. = FLORIDA DEPARTMENT OF TRANSPORTATION
No. = NUMBER
O.R. = OFFICIAL RECORDS BOOK
POS. = PAGES
PVC = POLY-VINYL CHLORIDE
RCP = REINFORCED CONCRETE PIPE
R/W = RIGHT OF WAY
SECTION 18-4-17 = SECTION 18, TOWNSHIP 4 SOUTH, RANGE 17 EAST
W/ = WITH
ANCH = GUY ANCHOR

- = FOUND CONCRETE MONUMENT (size, ID)
○ = FOUND IRON PIPE (size, ID)
○ = FOUND REBAR & CAP (size, ID)
○ = FIRE HYDRANT
○ = GUY POLE
○ = MAIL BOX
○ = MANHOLE
○ = LIGHT POLE
○ = POWER POLE
○ = SET 5/8" REBAR & CAP (LB 2389)
○ = SIGN
○ = WATER VALVE
○ = ELEVATION CONTOUR LINE
○ = FENCE LINE
○ = OVERHEAD GUY WIRE
○ = OVERHEAD POWER LINE
○ = OVERHEAD TELEPHONE LINE
○ = UNDERGROUND GAS LINE
○ = UNDERGROUND WATER LINE
○ = SPOT ELEVATION

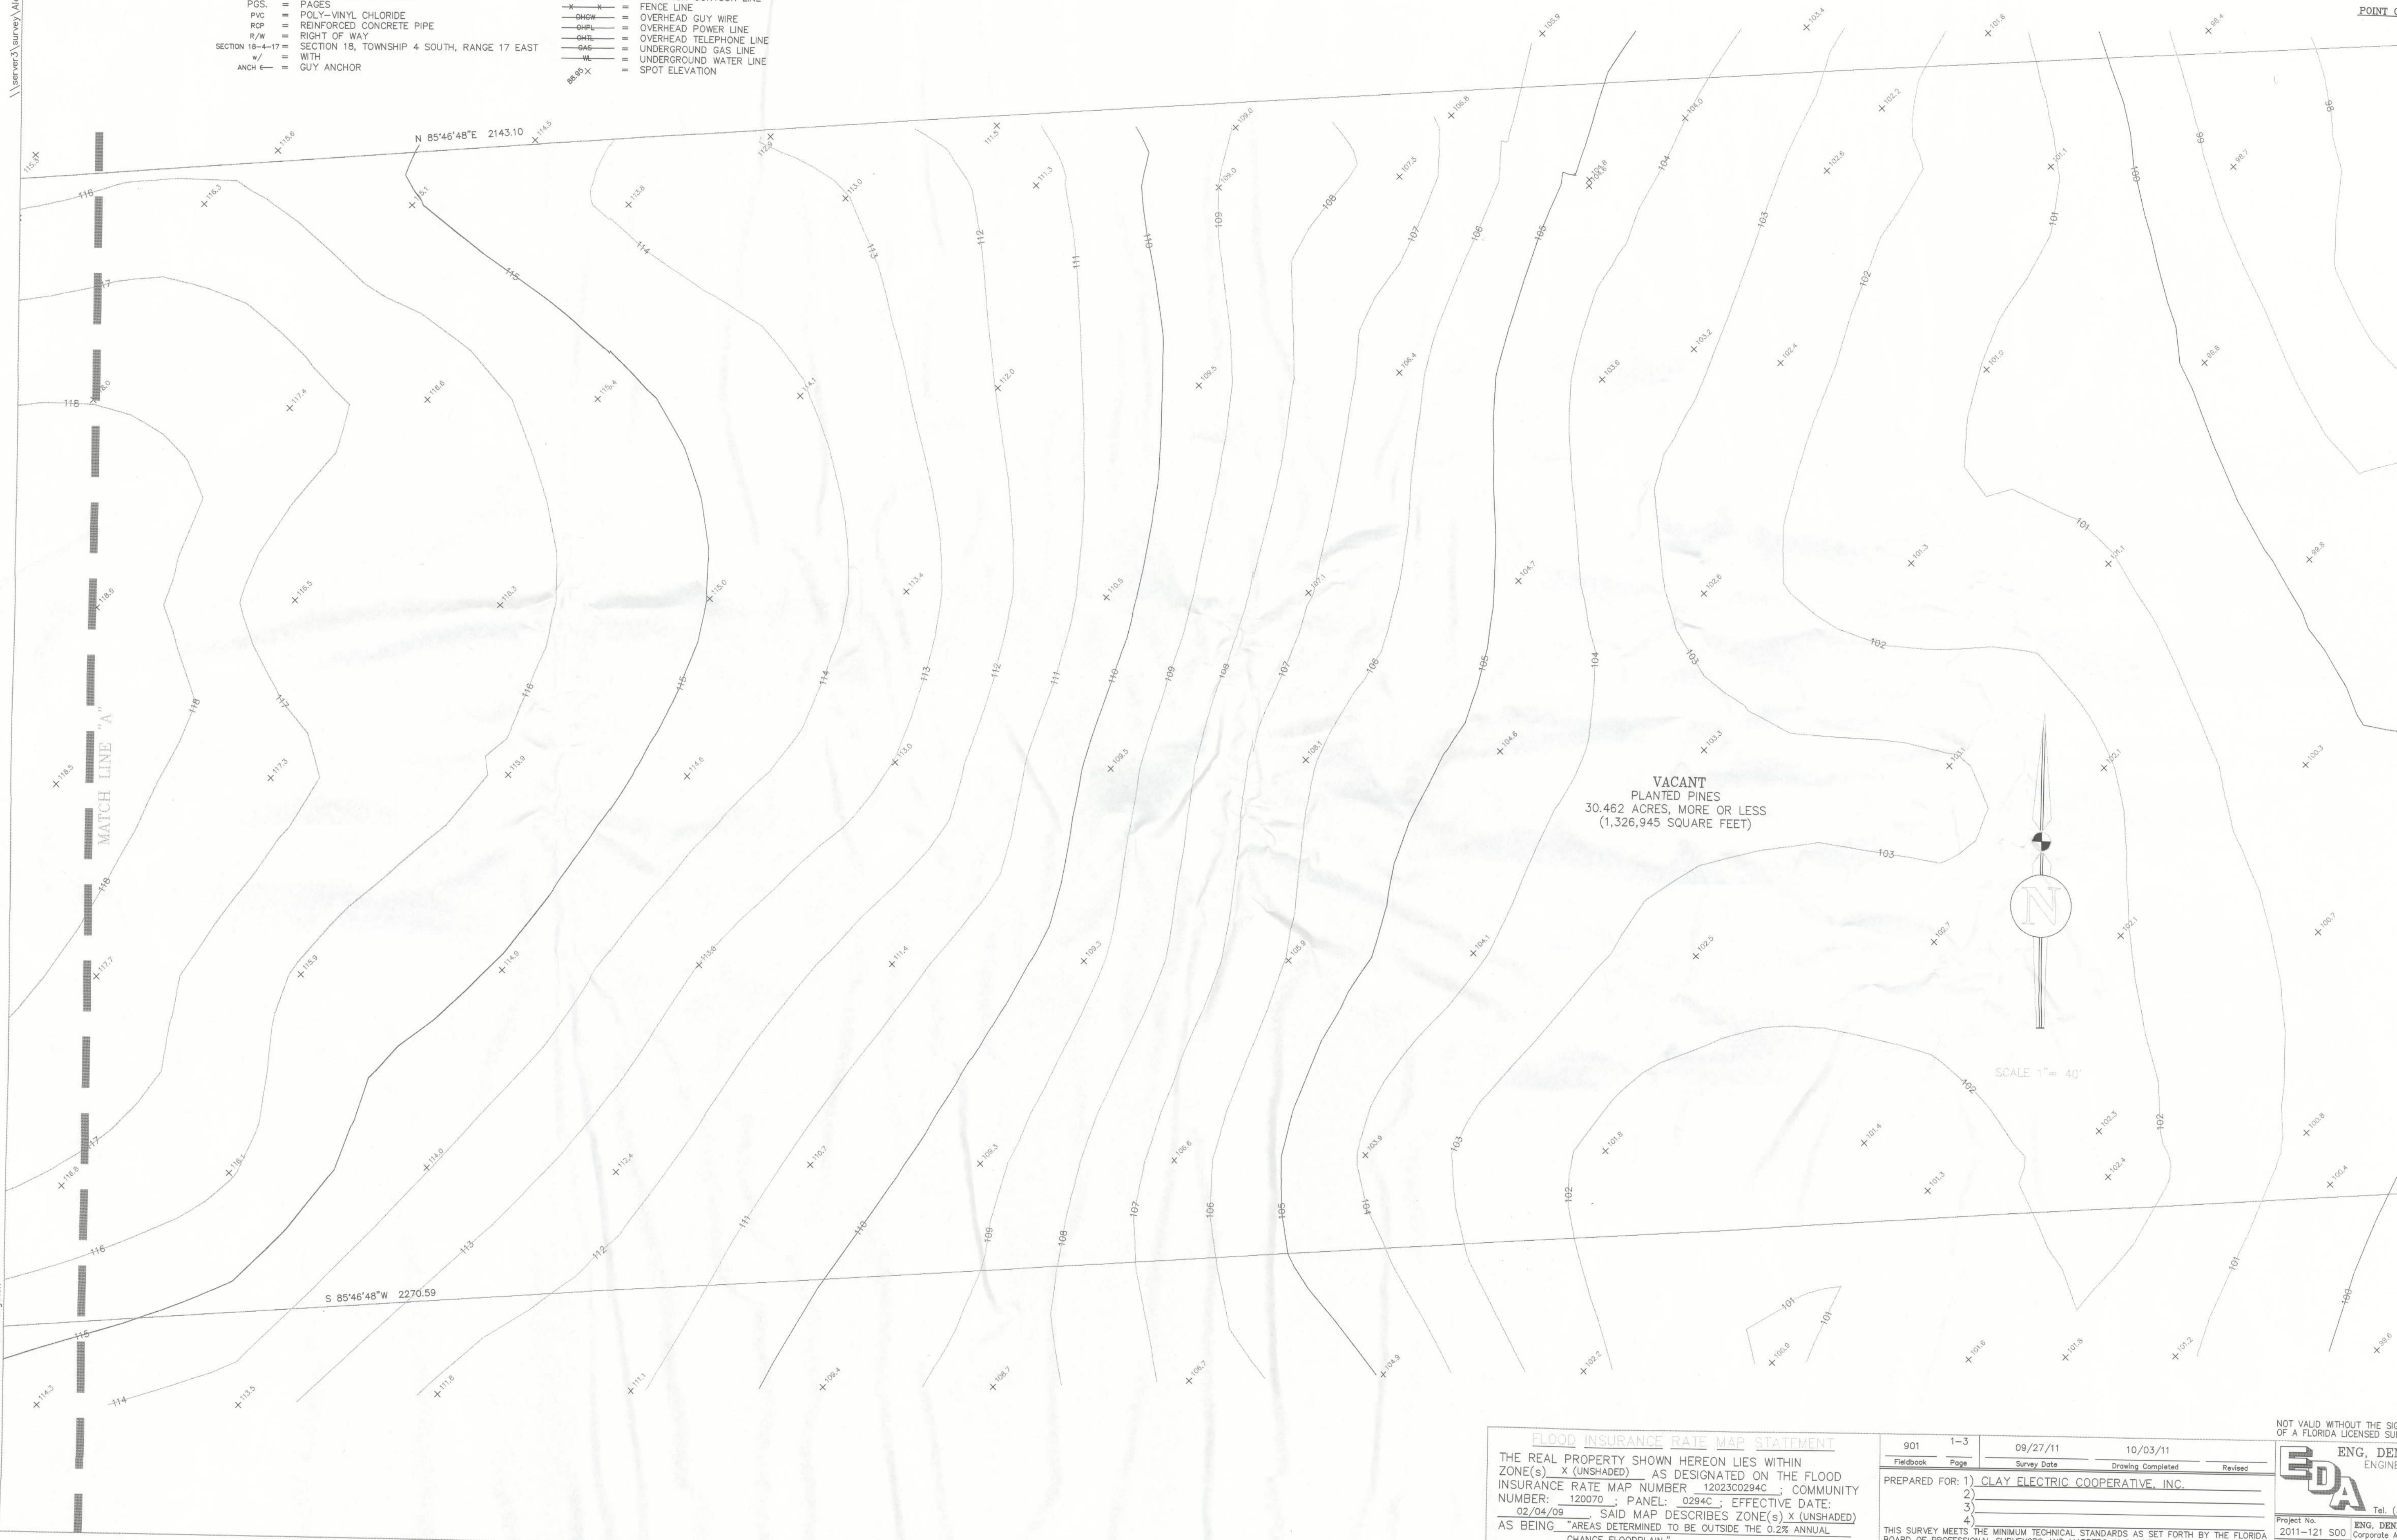

FLOOD INSURANCE RATE MAP STATEMENT
THE REAL PROPERTY SHOWN HEREON LIES WITHIN
ZONE(s) X (UNSHADED) AS DESIGNATED ON THE FLOOD
INSURANCE RATE MAP NUMBER 12023C0294C - COMMUNITY
NUMBER: 120070 ; PANEL: 0294C ; EFFECTIVE DATE:
02/04/09 SAID MAP DESCRIBES ZONE(s) X (UNSHADED)
AS BEING: "AREAS DETERMINED TO BE OUTSIDE THE 0.2% ANNUAL
CHANCE FLOODPLAIN."

901	1-3	09/27/11	10/03/11
Fieldbook	Page	Survey Date	Drawing Completed
Prepared For:	1) CLAY ELECTRIC COOPERATIVE, INC.		
	2)		
	3)		
	4)		
THIS SURVEY MEETS THE MINIMUM TECHNICAL STANDARDS AS SET FORTH BY THE FLORIDA BOARD OF PROFESSIONAL SURVEYORS AND MAPPERS IN CHAPTER 55-17, FLORIDA ADMINISTRATIVE CODE, PURSUANT TO SECTION 472.027 (2011), FLORIDA STATUTES. THIS SURVEY DEPICTS THE SITE CONDITIONS AS OF 09/27/11			

NOT VALID WITHOUT THE SIGNATURE OF A FLORIDA LICENSED SURVEYOR

EDA ENGINEERING & DESIGN, INC.
Tel. (904) 255-1211
Project No. 2011-121 S00
ENG. DENISE A. LEE
Drawn A.L.
Check B.G.