


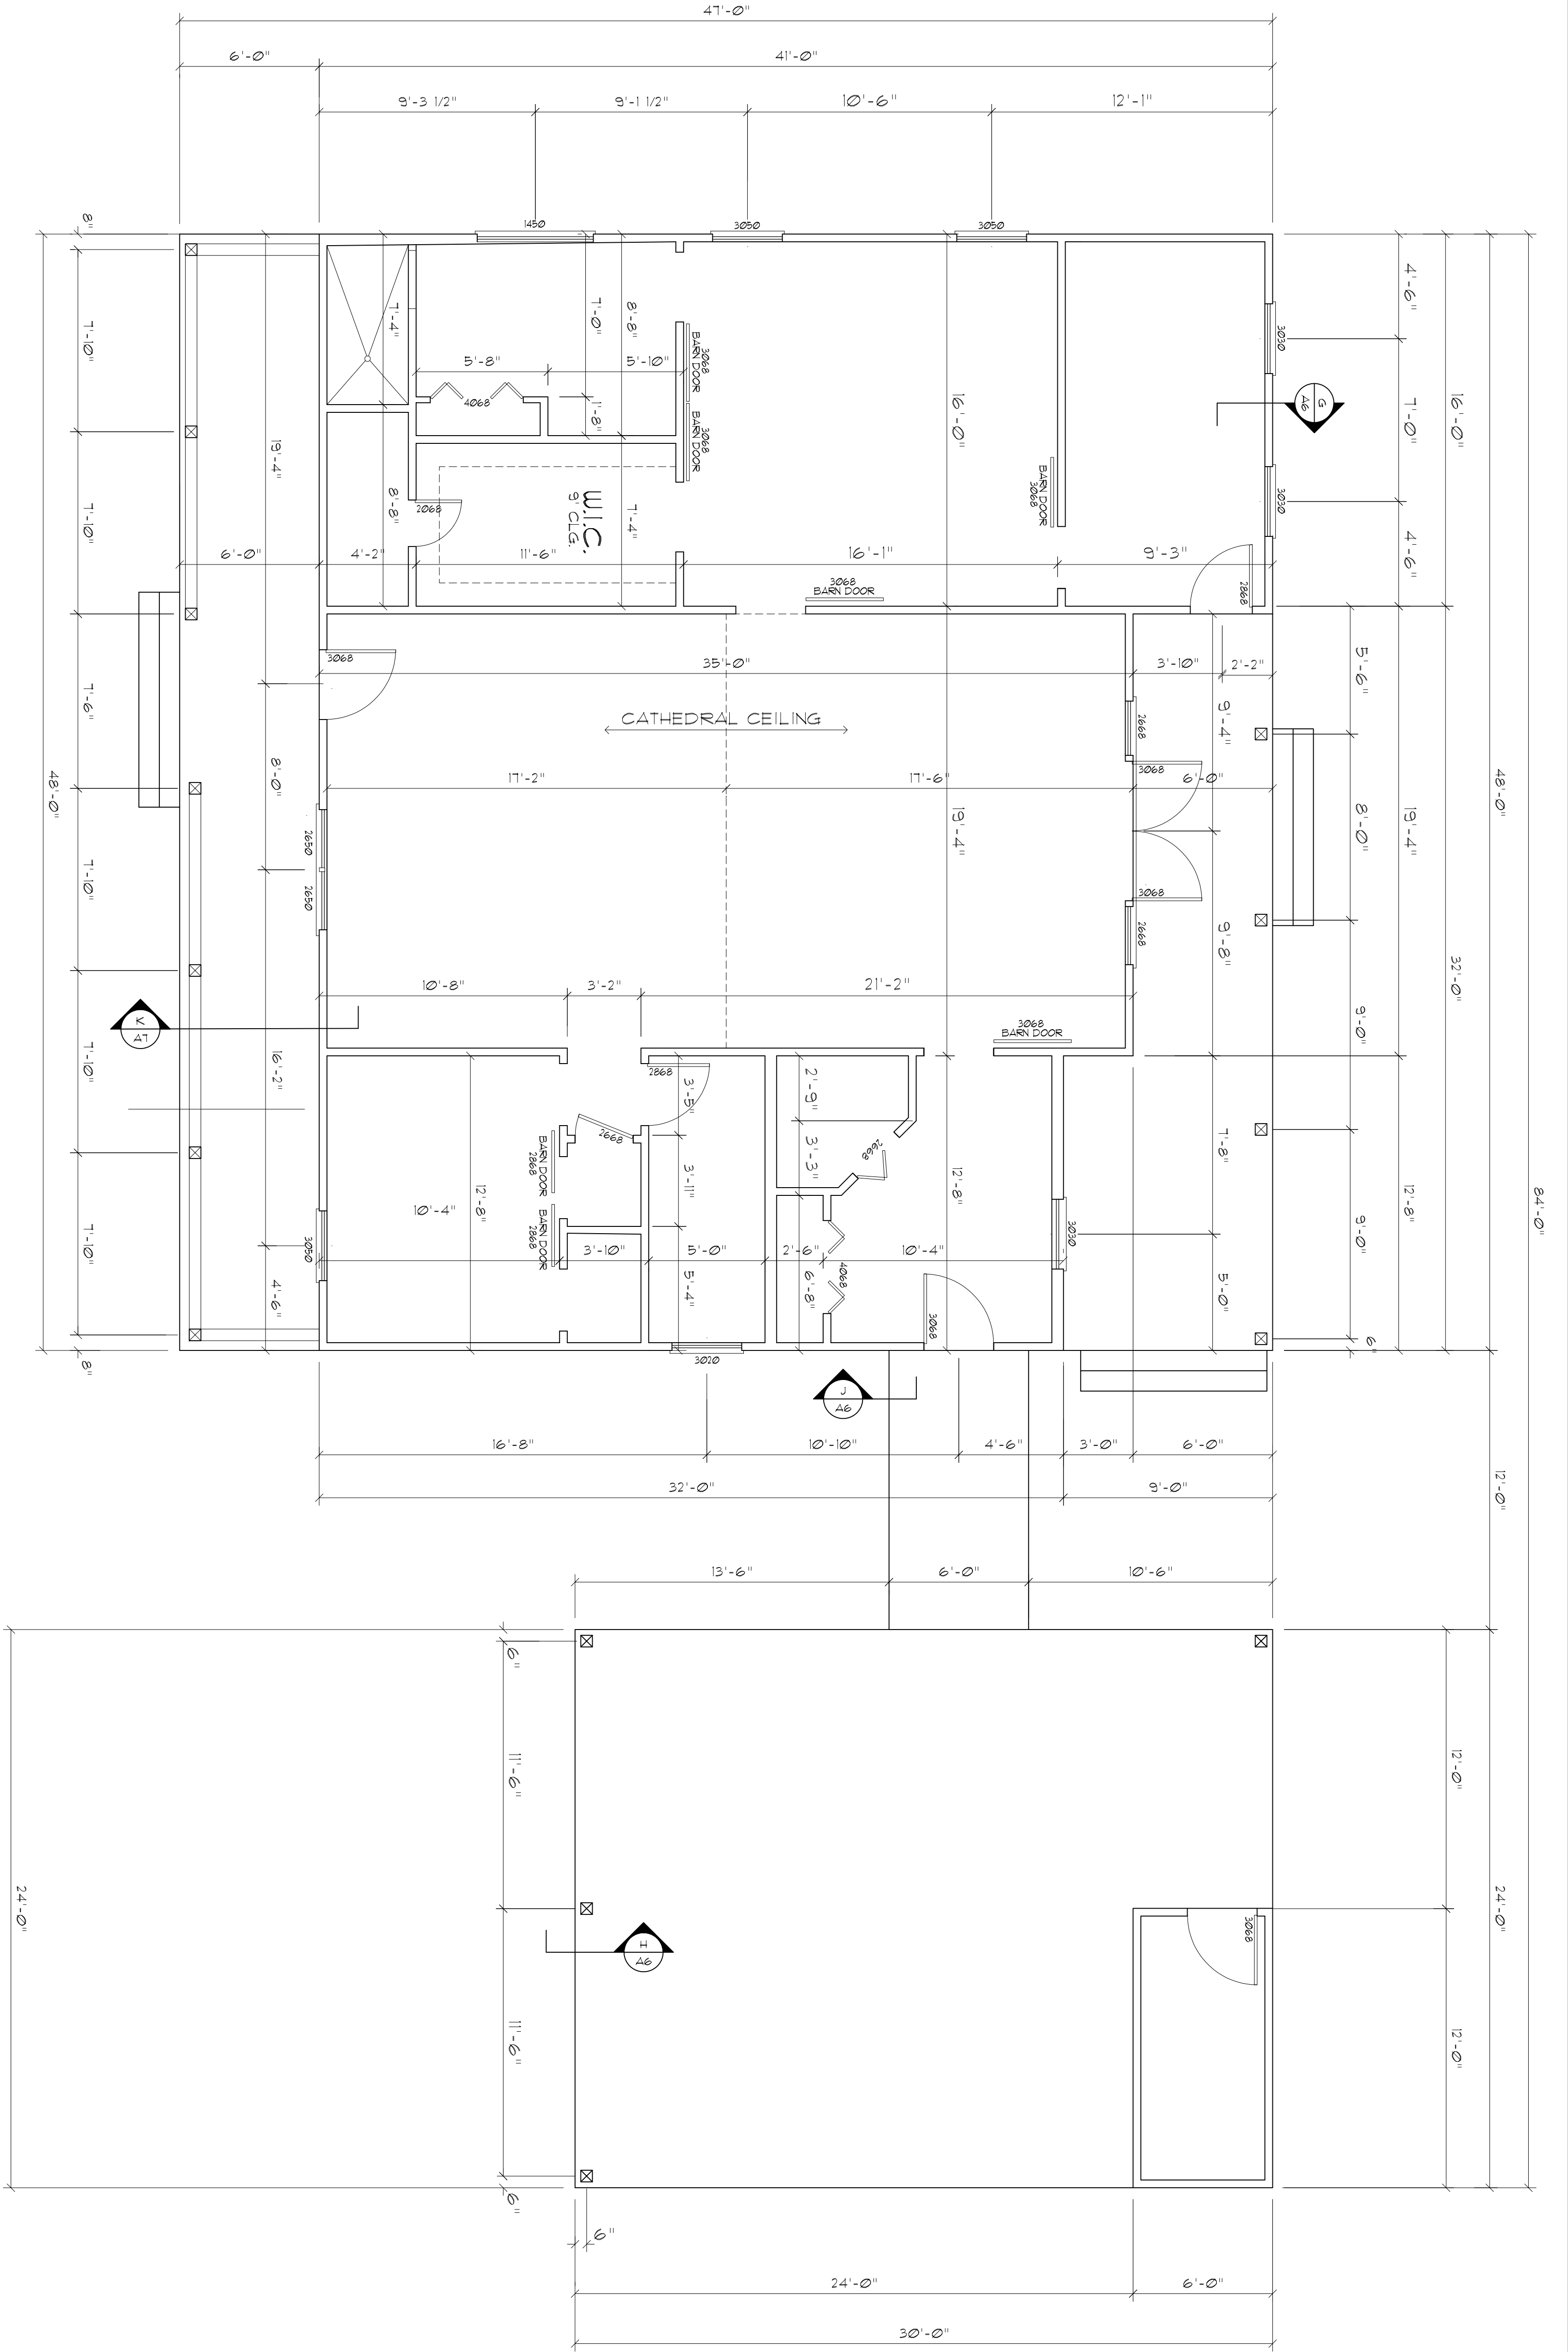


Dimension PLAN

SCALE : 1/4" = 1'-0"

Doors / Windows

TYP. WINDOW DESIGNATIONS	TYP. DOOR DESIGNATIONS
1450 = 60"x16" WINDOW	2068 = 24"x80" DOOR
2646 = 30"x54" WINDOW	2468 = 28"x80" DOOR
2650 = 30"x60" WINDOW	2668 = 30"x80" DOOR
3030 = 36"x36" WINDOW	2868 = 32"x80" DOOR
3046 = 36"x54" WINDOW	3068 = 36"x80" DOOR
3050 = 36"x60" WINDOW	
3054 = 36"x64" WINDOW	
3060 = 36"x72" WINDOW	
4020 = 48"x24" WINDOW	
4060 = 48"x72" WINDOW	

HEADER SPANS FOR EXTERIOR BEARING WALLS				
HEADERS SUPPORTING	HEADER SIZE	BUILDING WIDTH (FT)		
		20'	28'	36'
ROOF, CEILING	2-2x4	3'-6"	3'-2"	2'-10"
	2-2x6	5'-5"	4'-8"	4'-2"
	2-2x8	6'-10"	5'-11"	5'-4"
	2-2x10	8'-5"	7'-3"	6'-6"
	2-2x12	9'-9"	8'-5"	7'-6"
	3-2x8	8'-4"	7'-5"	6'-8"
	3-2x10	10'-6"	9'-1"	8'-2"
	3-2x12	12'-2"	10'-1"	9'-5"
	4-2x8	9'-2"	8'-4"	5'-2"
	4-2x10	11'-8"	10'-6"	9'-5"
	4-2x12	14'-1"	12'-2"	10'-11"

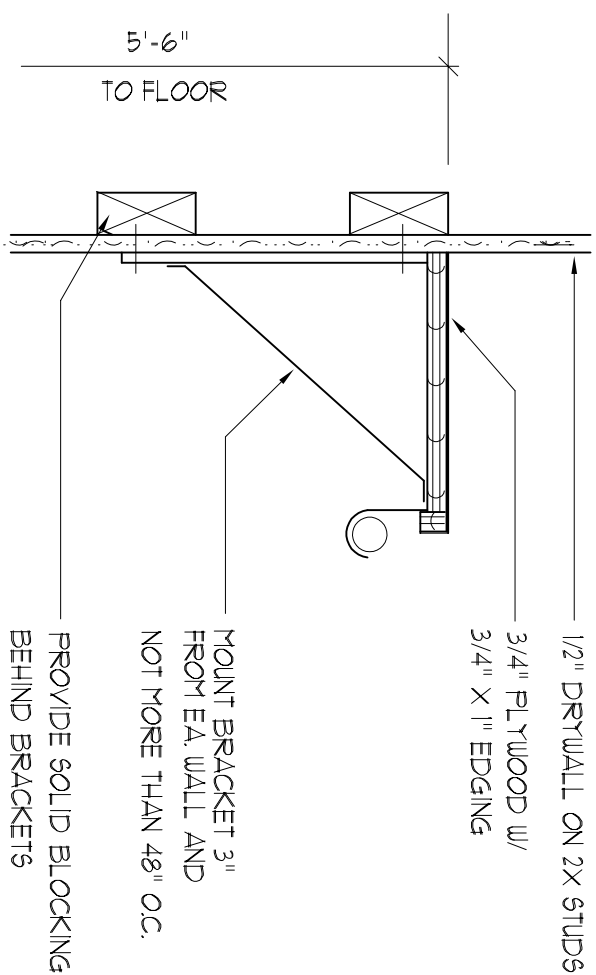

Closet Rod & Shelf Detail

SCALE : 3/16" = 1'-0"

Digitally signed by N. P. GEISLER
DN: cn=N. P. GEISLER c=US
O=AR0007005 OU=ARCHITECT
Date: 2020.06.23 10:53:19 -0500



DAVID J. ROYAL
ARCHITECTURAL DESIGNER
Lake City, Florida • 386-782-4610

N3
NICHOLAS
ROADS
GEISLER
ARCHITECT
N.C.A.R.B. Certified
1758 NW Brown Rd.
Lake City, FL 32095
386-365-4355

DATE:
22/JAN/2019

COMPI:

SHEET:

A.3
3 of 14

AR0007005

REVISION:

DRAWN:

DJR

CUSTOM DESIGNED HOME FOR:
Mr. Randy McRae
COLUMBIA COUNTY, FLORIDA
Dimension Plan