



SOUTH RIB 26 AND 29 GA. GRADE 80 STEEL NON-STRUCTURAL OVER 15/32" CDX PLYWOOD

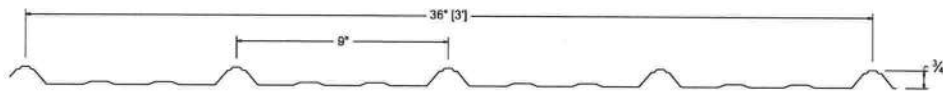

South Rib Profile

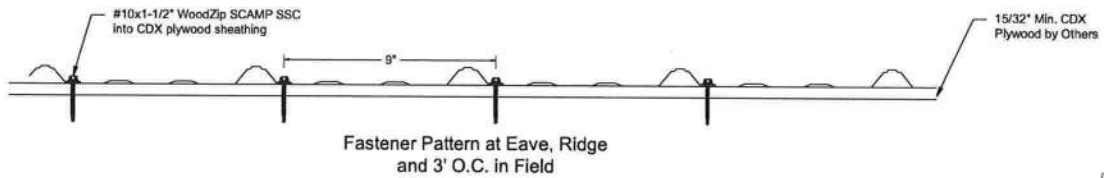

Lucas
Turner
2018-10-17
15:40+19:00



LT

10/16/2018
Lucas A. Turner, P.E.
FL PE #58201
2428 Old Natchez Trc
Trl., Camden, TN 38320
Ph. 941-380-1574

DEEP SOUTH METALS, LLC	
106 MASTERS RD, EAST PALATKA, FL 32131	
DATE DRAWN:	10/16/2018
SCALE: NTS	REV: 0
DRAWING: FPA-SouthRibPly	SHT: 1 OF 1

49795
#6