


Plotted Feb. 20, 2012 - 11:25:55 - Tim Rockwell
\\server3\engprojects\City Electric Lake City\Plan Sets\02-12 BID SET\CI1121.dwg - C1.00 - DIM

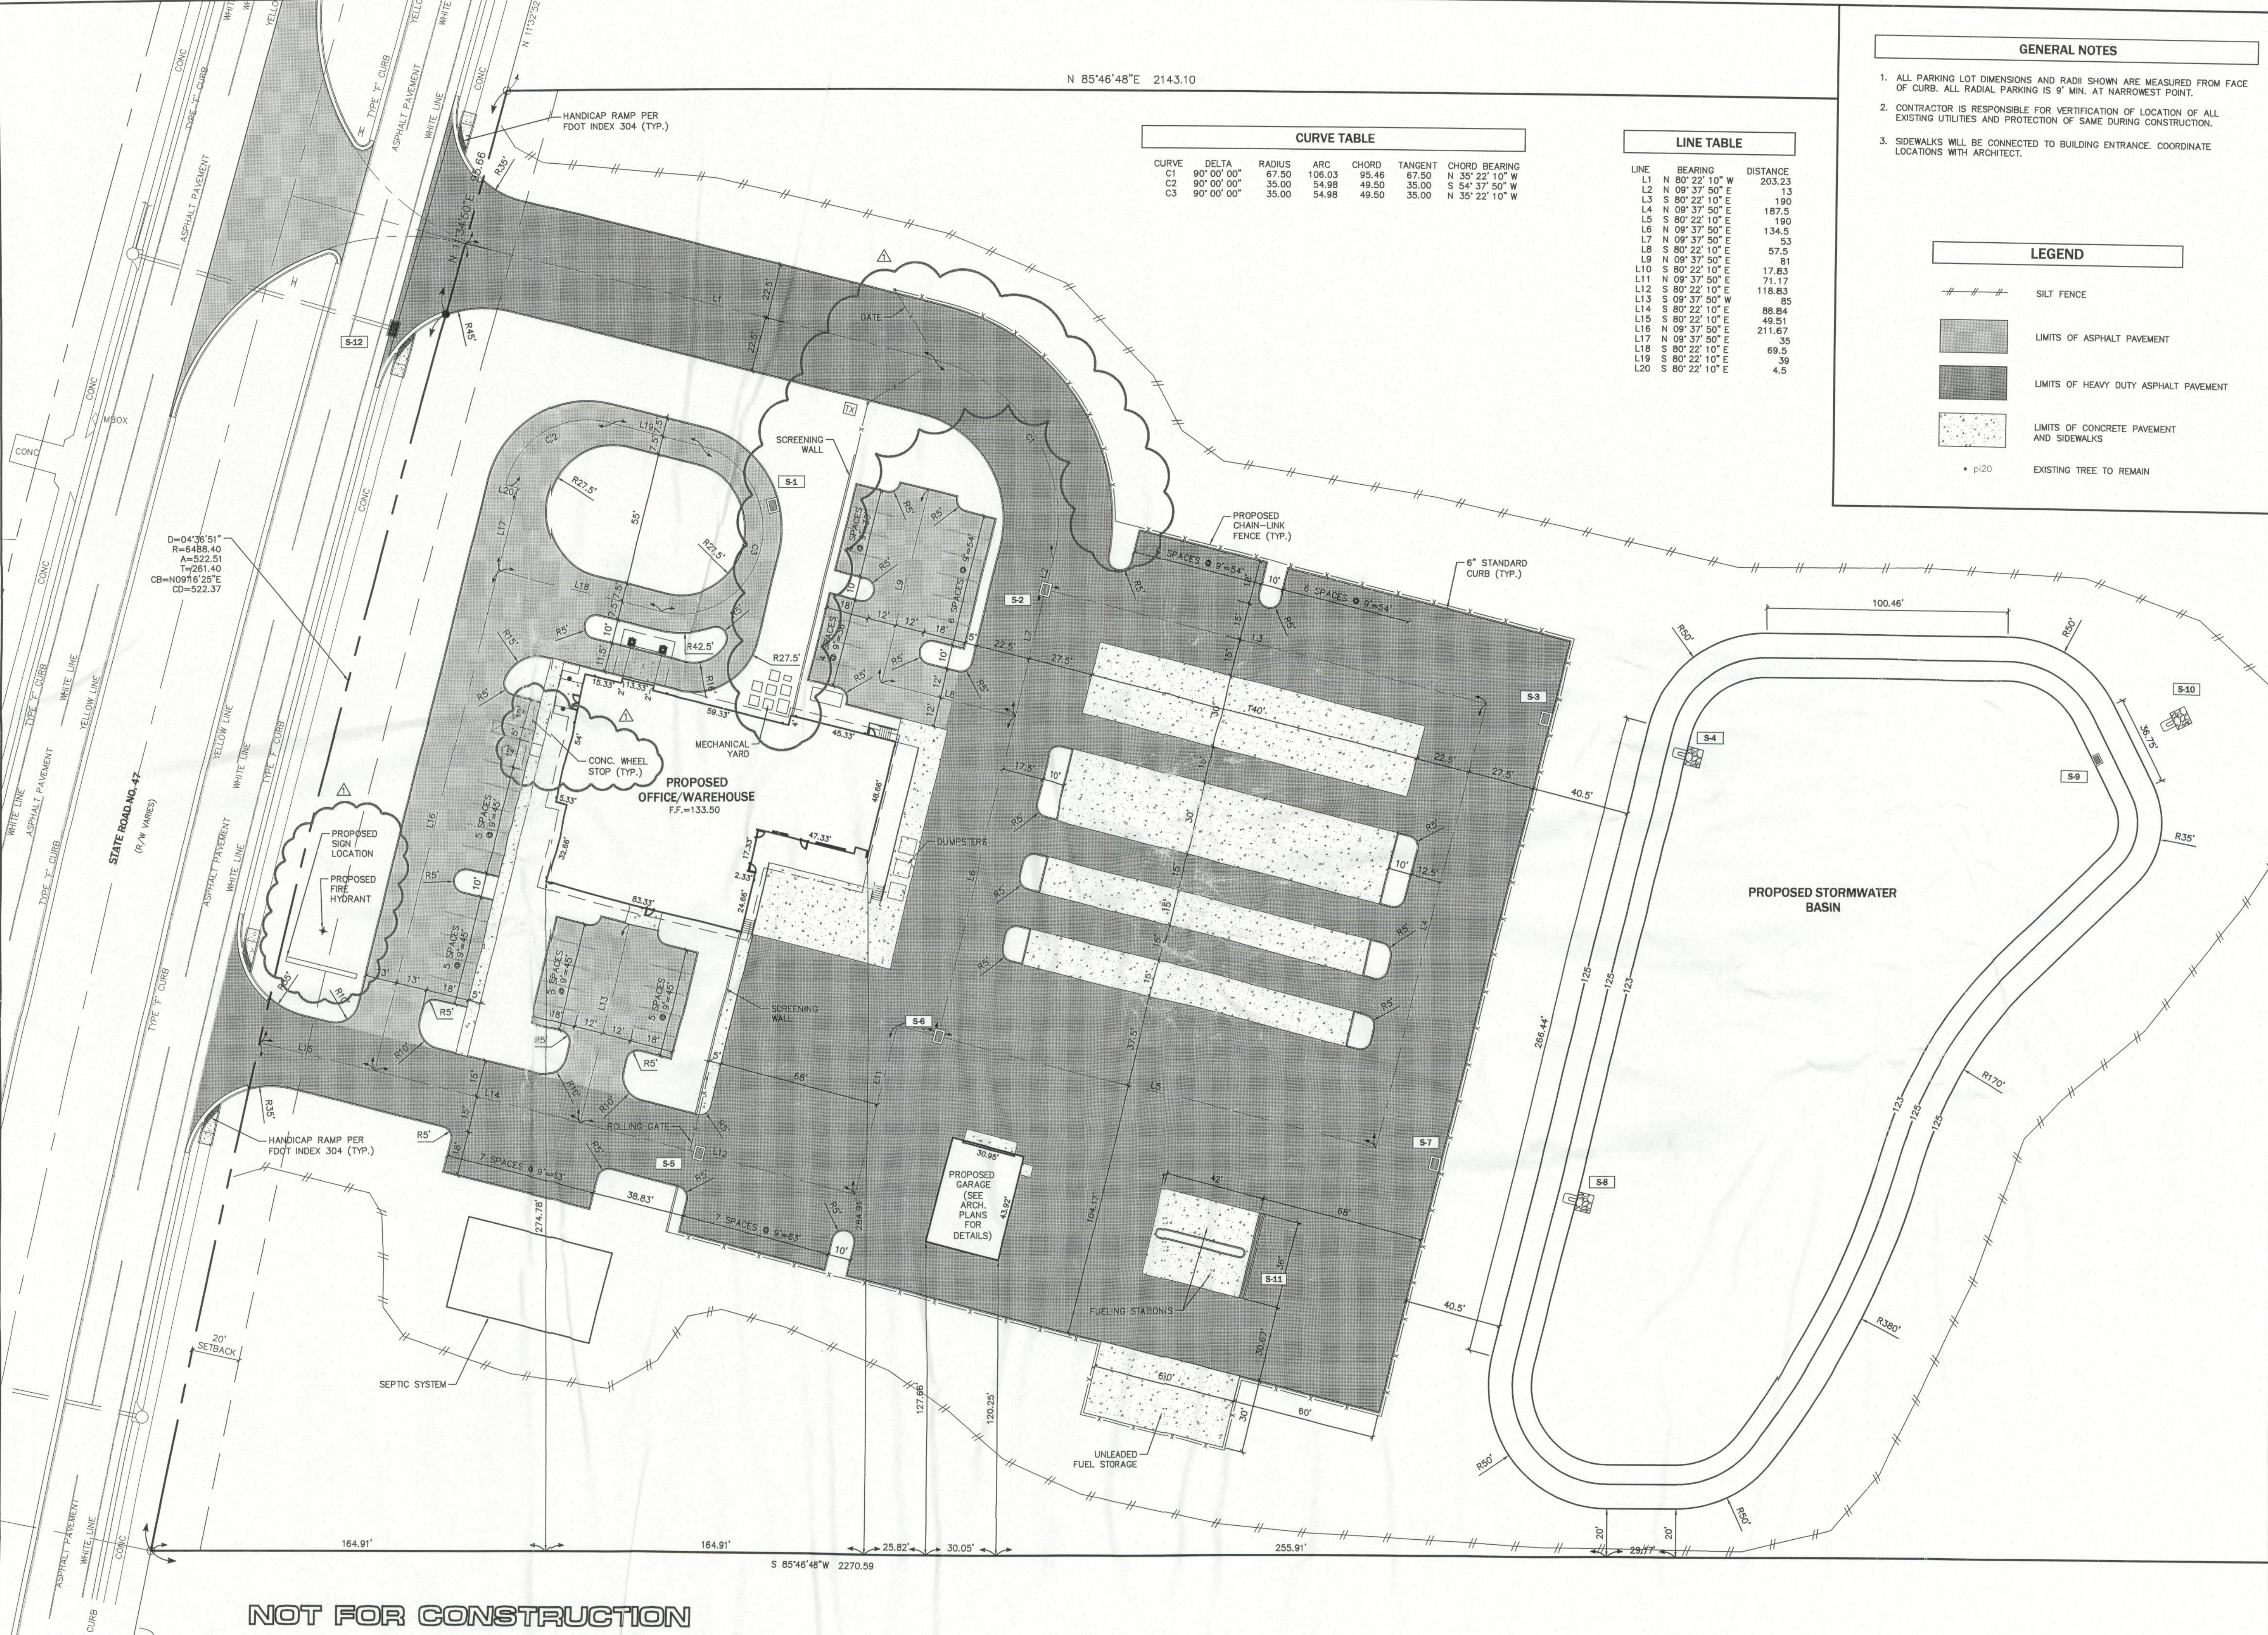

N 85°46'48"E 2143.10

CURVE TABLE

CURVE	DELTA	RADIUS	ARC	CHORD	TANGENT	CHORD BEARING
C1	90°00'00"	67.50	106.03	95.46	67.50	N 35°22'10"W
C2	90°00'00"	35.00	54.98	49.50	35.00	S 54°37'50"W
C3	90°00'00"	35.00	54.98	49.50	35.00	N 35°22'10"W

LINE TABLE


LINE	BEARING	DISTANCE
L1	N 80°22'10"E	203.23
L2	N 08°37'50"E	13
L3	S 80°22'10"E	190
L4	N 08°37'50"E	187.5
L5	S 80°22'10"E	190
L6	N 08°37'50"E	134.5
L7	N 08°37'50"E	53
L8	S 80°22'10"E	57.5
L9	N 08°37'50"E	81
L10	S 80°22'10"E	17.63
L11	N 08°37'50"E	71.17
L12	S 80°22'10"E	118.83
L13	S 08°37'50"W	85
L14	S 80°22'10"E	88.84
L15	S 80°22'10"E	49.51
L16	N 08°37'50"E	211.67
L17	N 08°37'50"E	35
L18	S 80°22'10"E	69.5
L19	S 80°22'10"E	39
L20	S 80°22'10"E	4.5

GENERAL NOTES

- ALL PARKING LOT DIMENSIONS AND RADII SHOWN ARE MEASURED FROM FACE OF CURB. ALL RADIAL PARKING IS 9' MIN. AT NARROWEST POINT.
- CONTRACTOR IS RESPONSIBLE FOR VERIFICATION OF LOCATION OF ALL EXISTING UTILITIES AND PROTECTION OF SAME DURING CONSTRUCTION.
- SIDEWALKS WILL BE CONNECTED TO BUILDING ENTRANCE. COORDINATE LOCATIONS WITH ARCHITECT.


LEGEND

- SILT FENCE
- [Pattern] LIMITS OF ASPHALT PAVEMENT
- [Pattern] LIMITS OF HEAVY DUTY ASPHALT PAVEMENT
- [Pattern] LIMITS OF CONCRETE PAVEMENT AND SIDEWALKS
- pi20 EXISTING TREE TO REMAIN

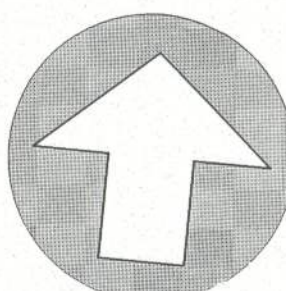

NORTH

SCALE: 1" = 30'

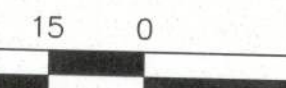

GRAPHIC SCALE



ENG. DENMAN & ASSOCIATES, INC.
ENGINEERS - SURVEYORS - PLANNERS
2404 N.W. 40th ST. SUITE 200
FORT LAUDERDALE, FL 33309
TEL: (352) 375-3541 FAX: (352) 375-7249
E-MAIL: denman@hda.net

CLAY ELECTRIC COOPERATIVE
LAKE CITY DISTRICT OFFICE
COLUMBIA COUNTY, FLORIDA

DIMENSION PLAN

Project phase:	BID SET	Drawn:	TAR
Designed:	SUR	Date:	02/17/12
Project No:	11-121	Professional Engineer of Record:	
Sheet No.:		Sergio J. Reyes, P.E.	42311
		Engineer	Certificate No.

C1.00

NOT FOR CONSTRUCTION