


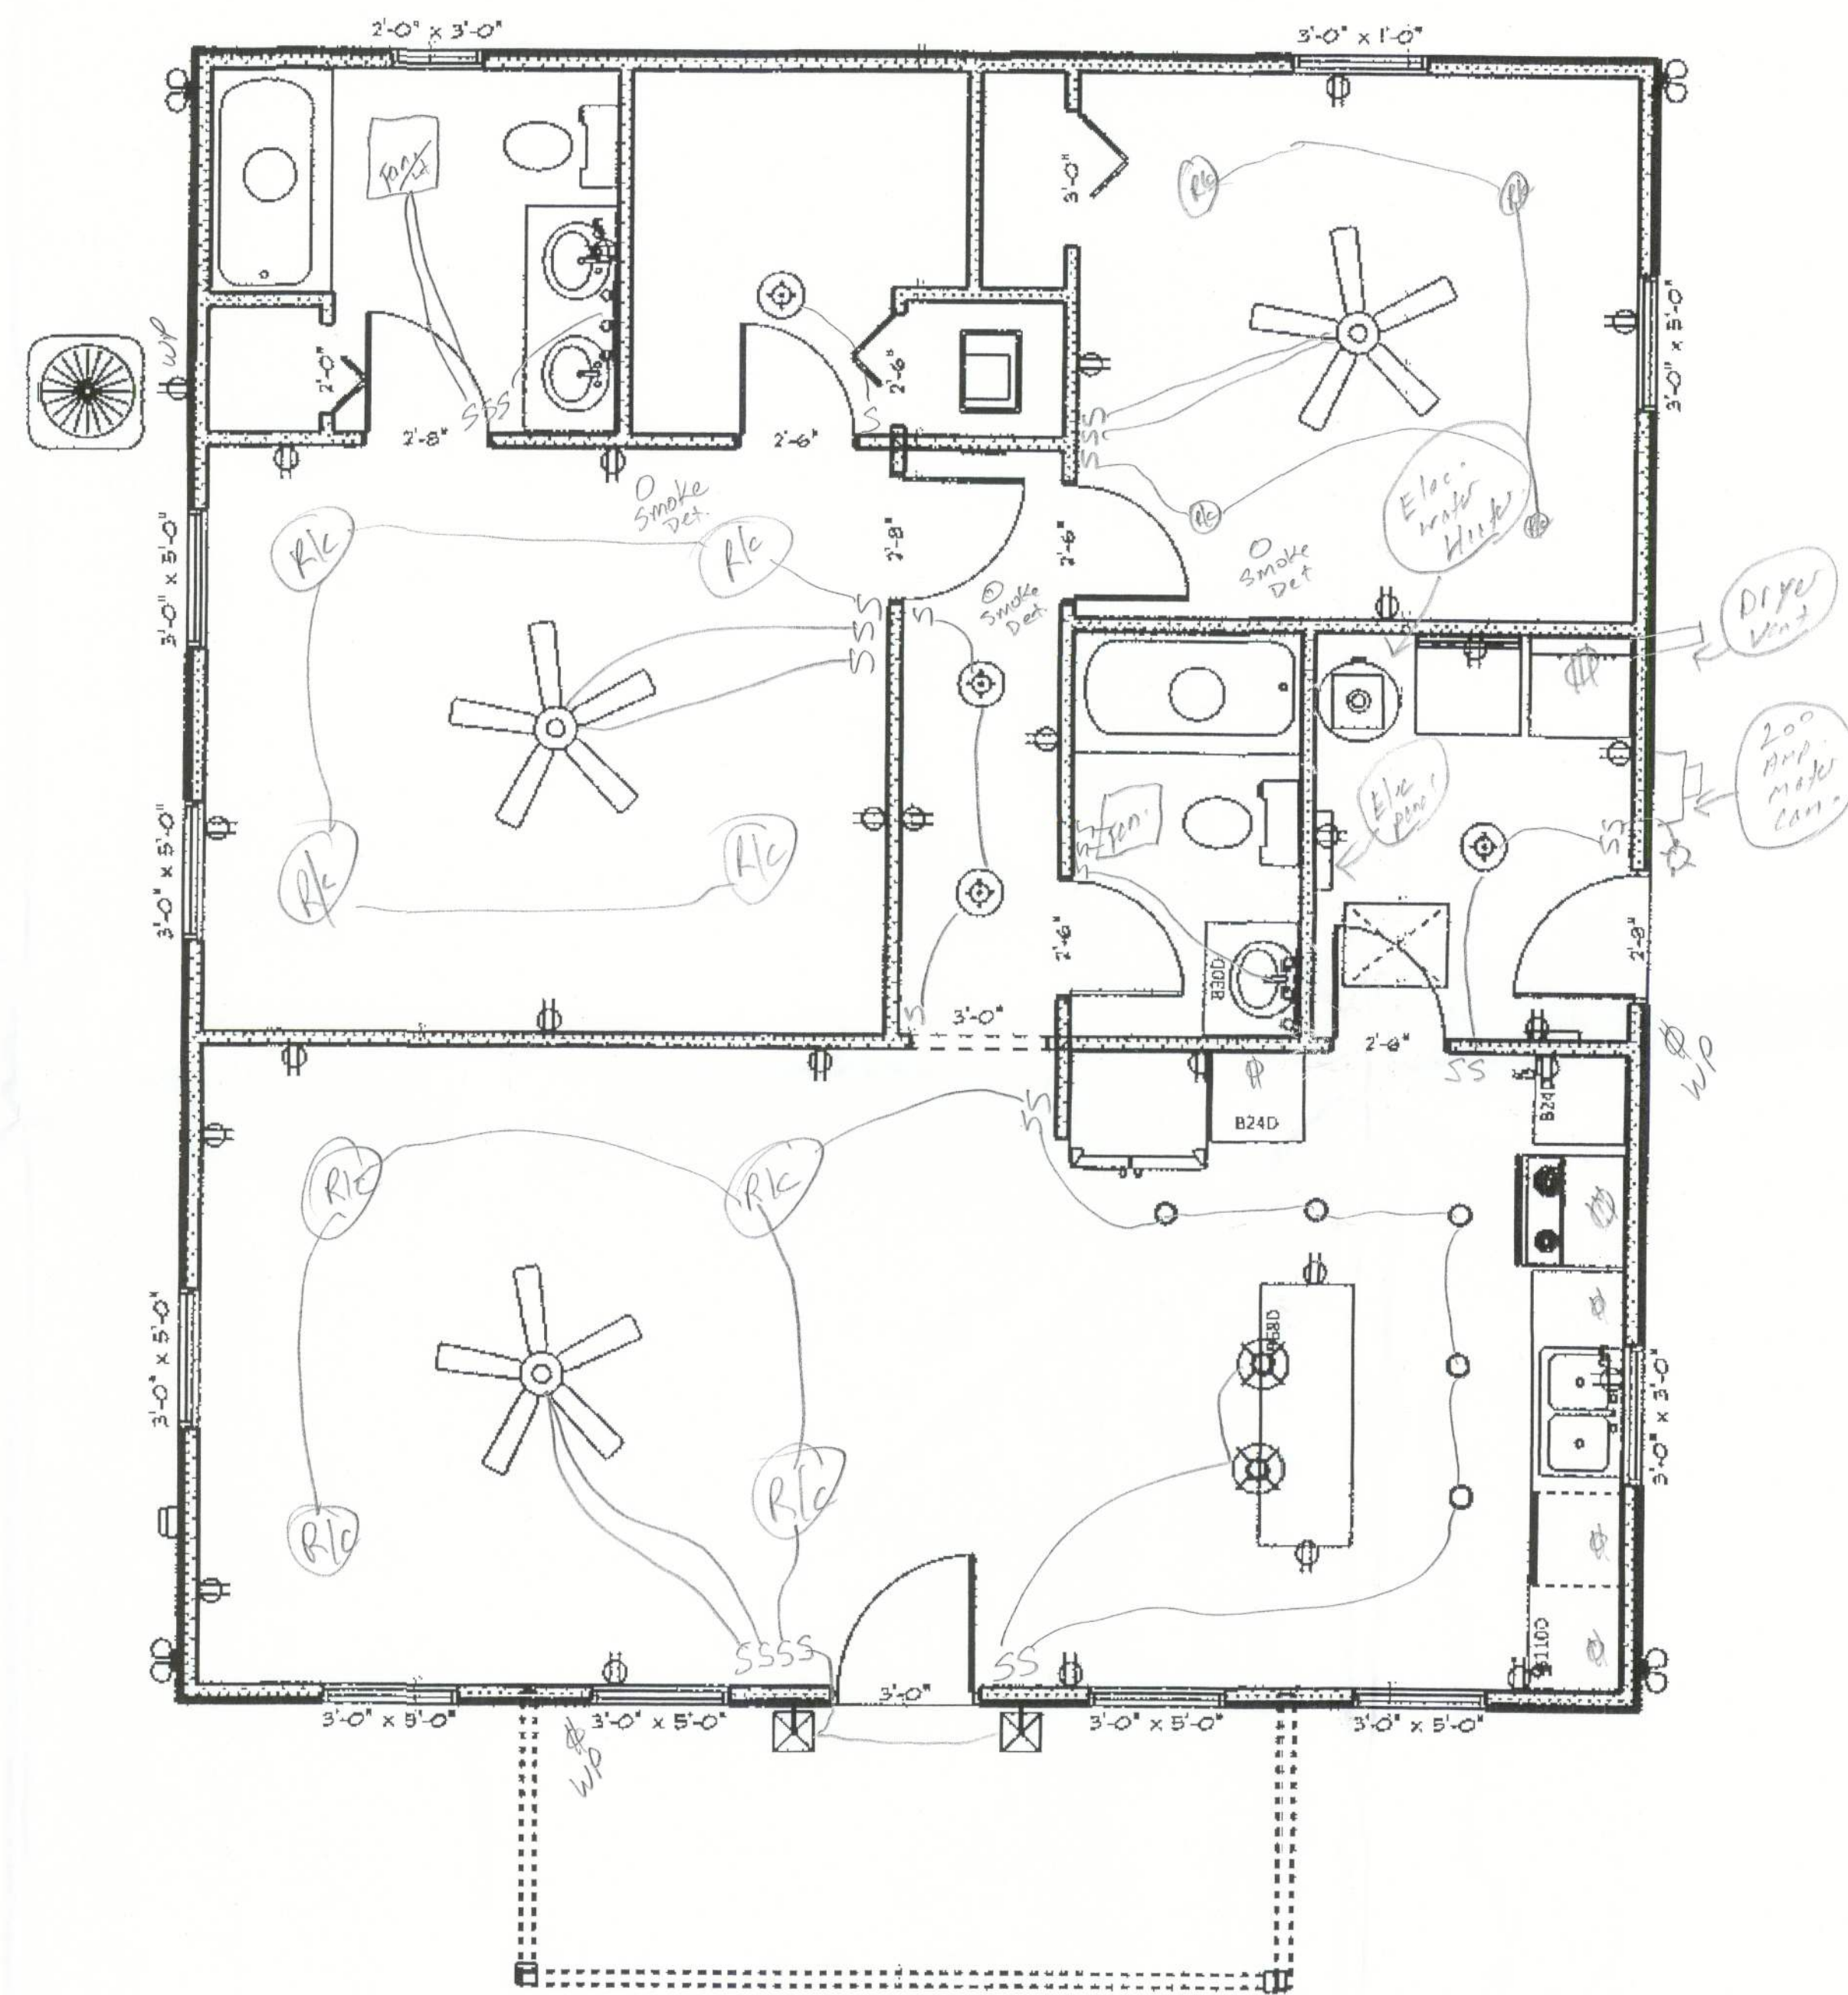

AREA SCHEDULE	
NAME	AREA
Heated Sqft	1169.1 sq ft.
Porch	106.8 sq ft.
Total	1275.9 sq ft.

John Norris Construction, LLC
 Hollingsworth Residence
 Columbia County, FL

MAIN FLOOR - ELECTRICAL

SCALE: 1/8" = 1'-0"