

BEARING HEIGHT SCHEDULE

ABOVE GRAD

40'0"0

RIM 1"-1/4 x 1 1/8 RIMBOARD

TRUSS INFORMATION-

11"-7/8" FLOOR DEPTH
12"-5/8" W/ 3/4" T+G DECKING
52 PSF TOTAL LOAD

2 ADDITIONAL 18'-0" JOISTS
SUPPLIED FOR BLOCKING
BETWEEN JOISTS

BEAM 1 - 3"-1/2 X 9"-1/2 TIMB. LSL X 16"

BEAM 2 - 3"-1/2 X 9"-1/2 TIMB. LSL X 24"

NOTES:









SHOP DRAWING APPROVAL


[illegible][illegible]

Bunneil

Jacksonville

Lake City

Santora


2
3
4
5
6
7
8
9

ALACHUA, FL

9166	1
9167	1

0120101	DRG	L251203F
---------	-----	----------

40'0"0

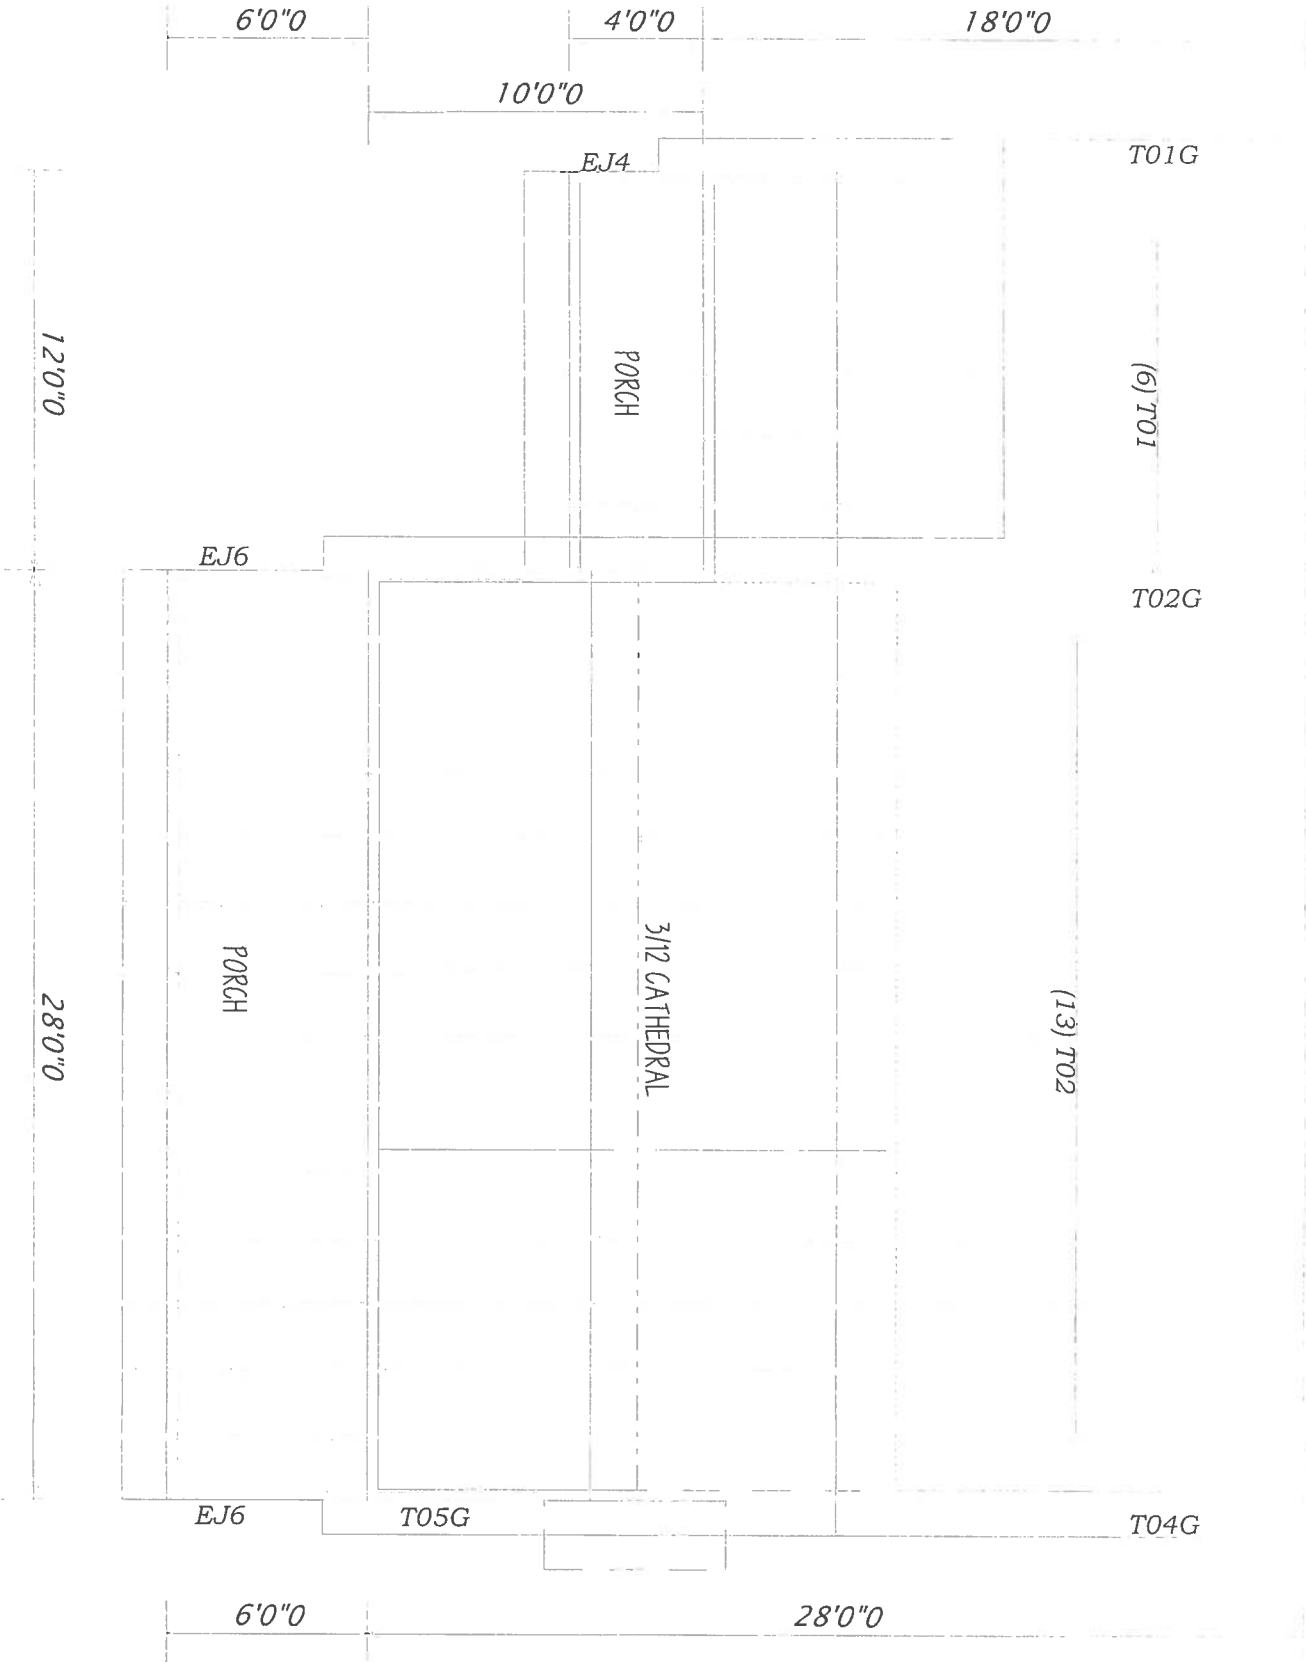

TRUSS INFORMATION-

7/12 SLOPE


4/12 PORCH SLOPE

ALL 8' CLGS. UNLESS NOTED

GABLE END TRUSSES DROPPED
3"-1/2 FOR OUTLOOKERS

16" O.H.
12" O.H. GABLE ENDS

7/12 HEELS RAISED TO
MATCH O.H.'S TO 4/12 SOFFIT

 

BEARING HEIGHT SCHEDULE

8'-1 11/8

NOTES:

SHOP DRAWING APPROVAL

DATE: 01/10/17
BY: [Signature]
FOR: [Signature]
CHECKED: [Signature]
APPROVED: [Signature]



Bunnell	
Jacksonville	
Lake City	
Sanford	
CASON BUILDERS	
ALACHUA, FL	
PLAN # 9916	
8/20/07	L251203