



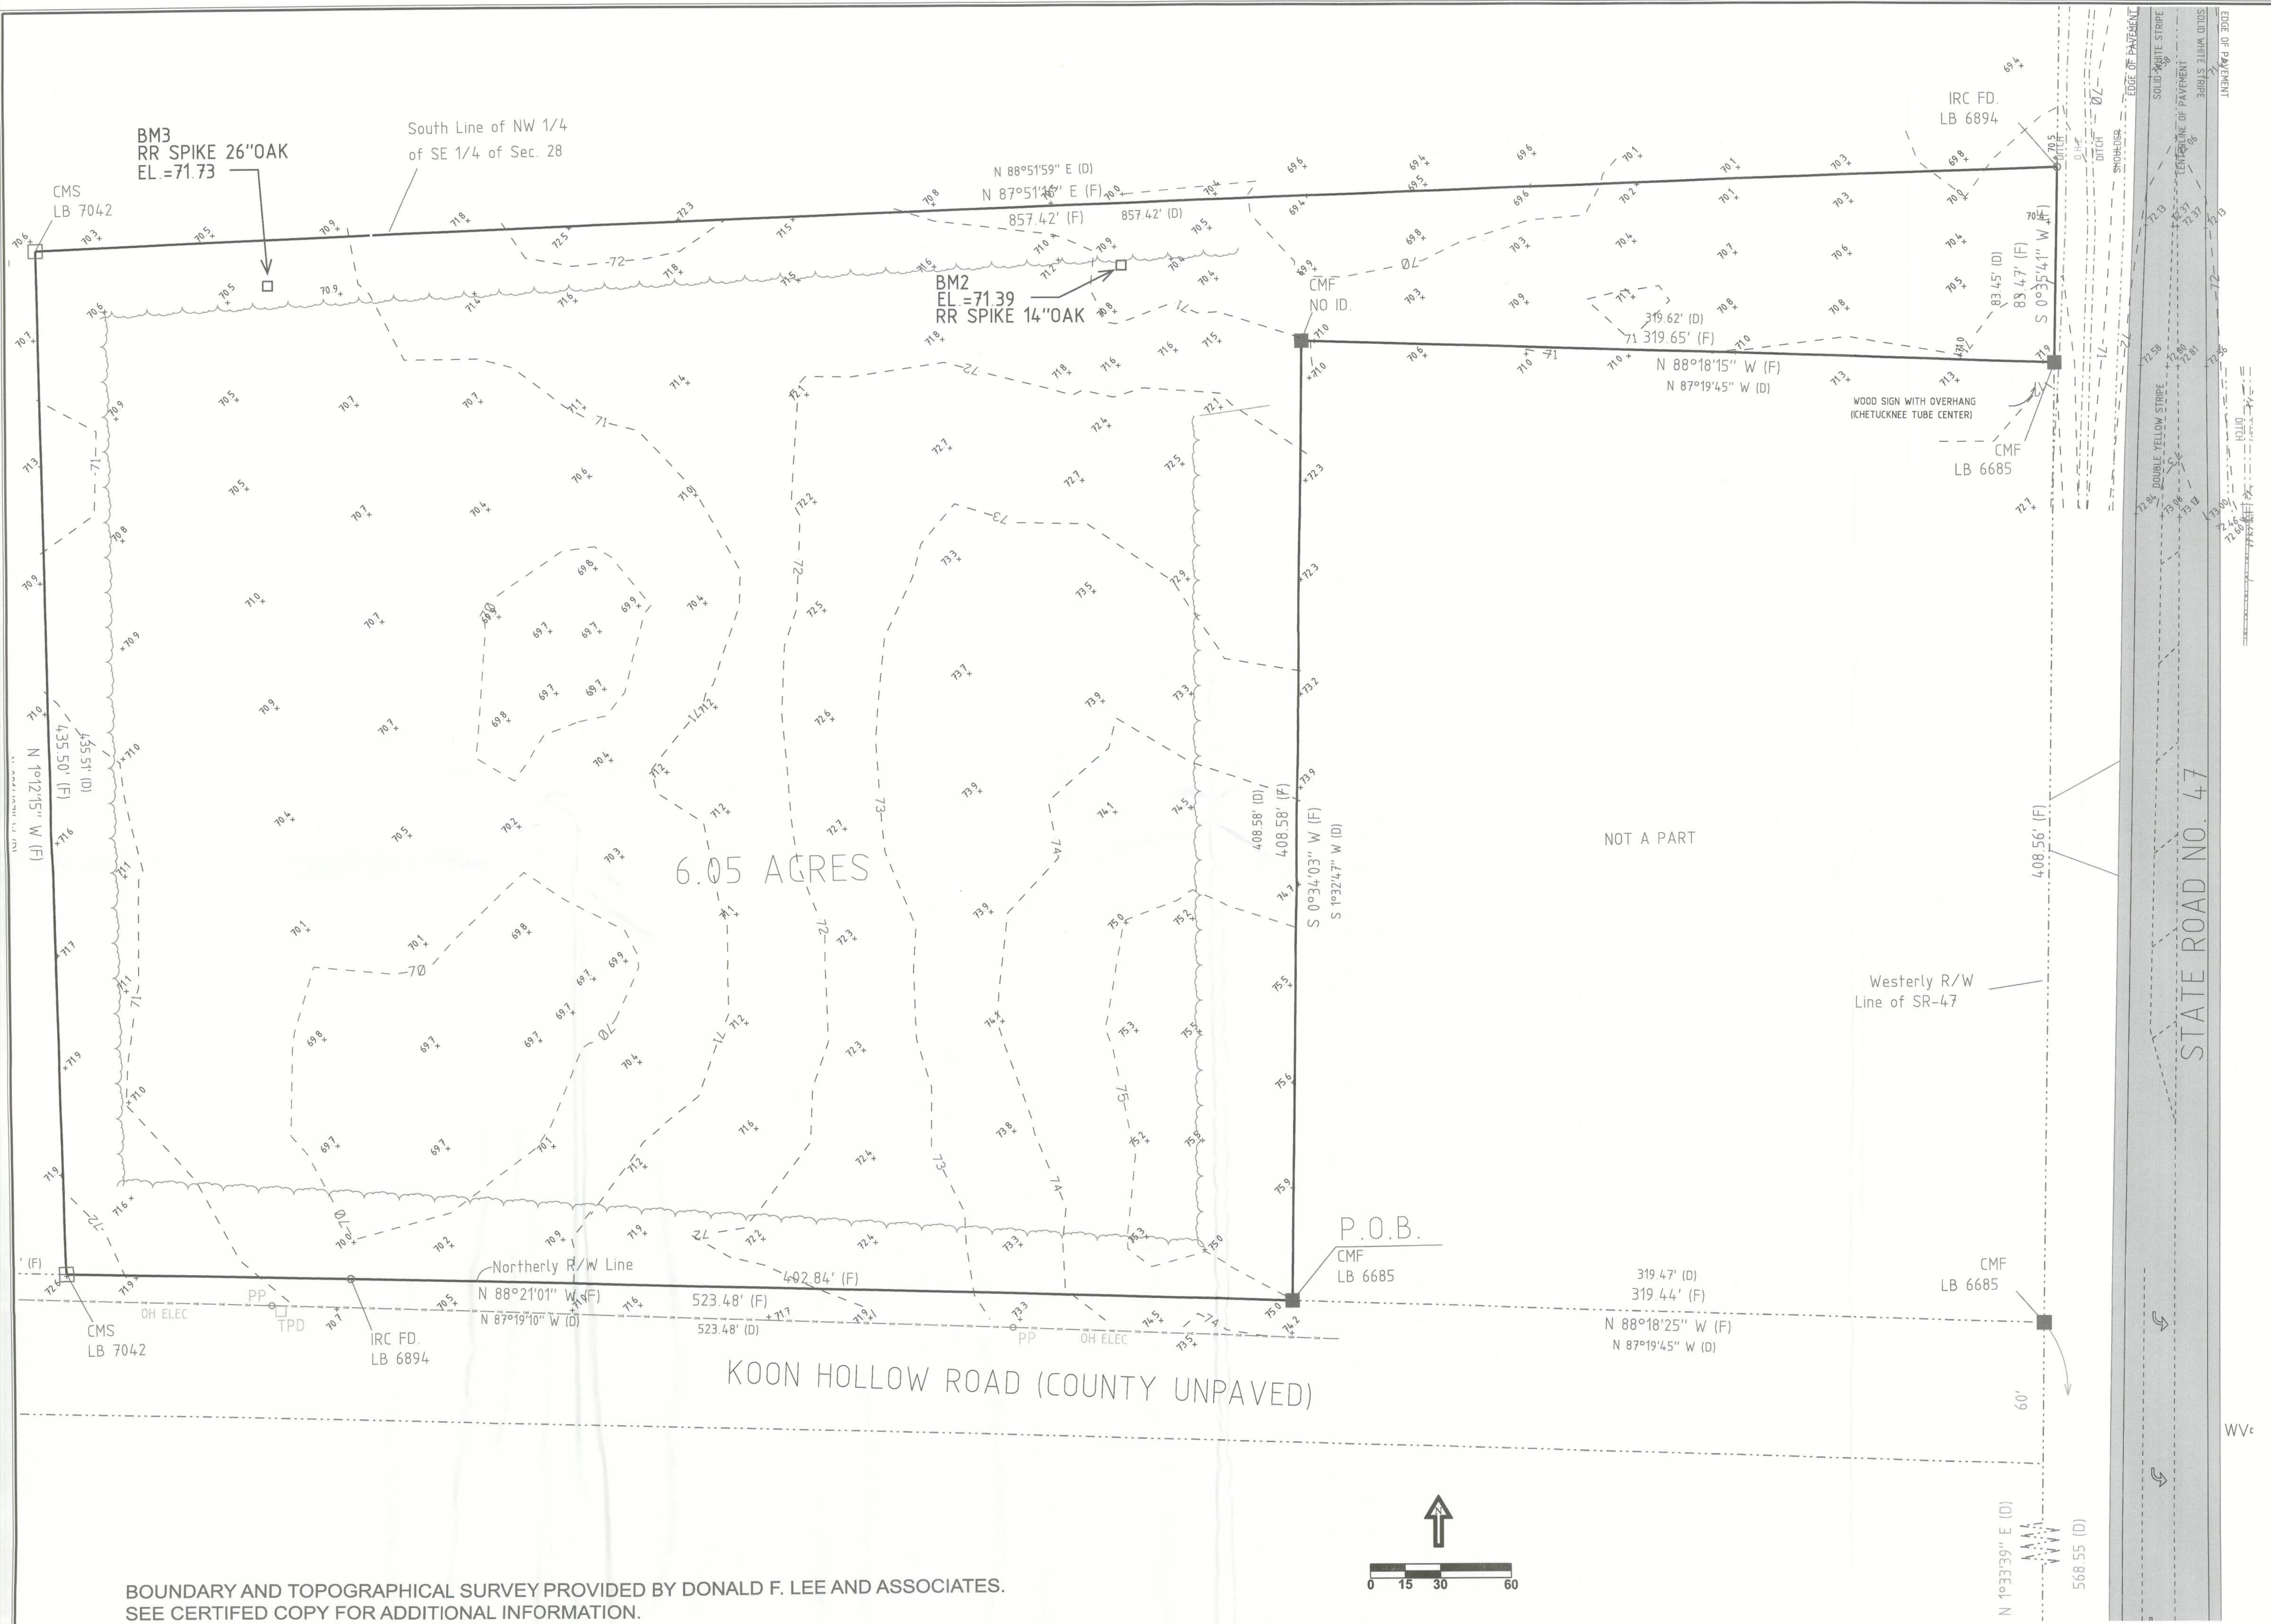

BOUNDARY AND TOPOGRAPHICAL SURVEY PROVIDED BY DONALD F. LEE AND ASSOCIATES.
SEE CERTIFIED COPY FOR ADDITIONAL INFORMATION.

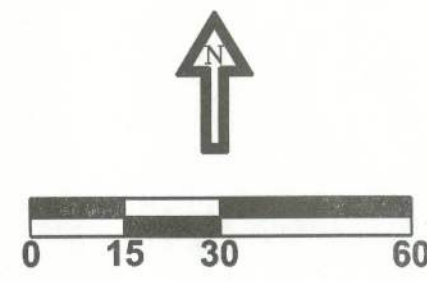

REVISION NOTES	
DATE	
P.O. BOX 187 130 W HOWARD ST LIVE OAK FL 32064 PHONE: (886) 362-3678 FAX: (886) 362-6133 GTC Design Group, LLC. Auth. # 9461 Structural / Civil Engineers www.gtcdesigngroup.com	
CCBCC FT. WHITE PUBLIC LIBRARY EXISTING CONDITIONS	
DRAWN BY	CHECKED BY
MC	CW
PROJECT NUMBER	
PF09-092	
SHEET	
C1	