


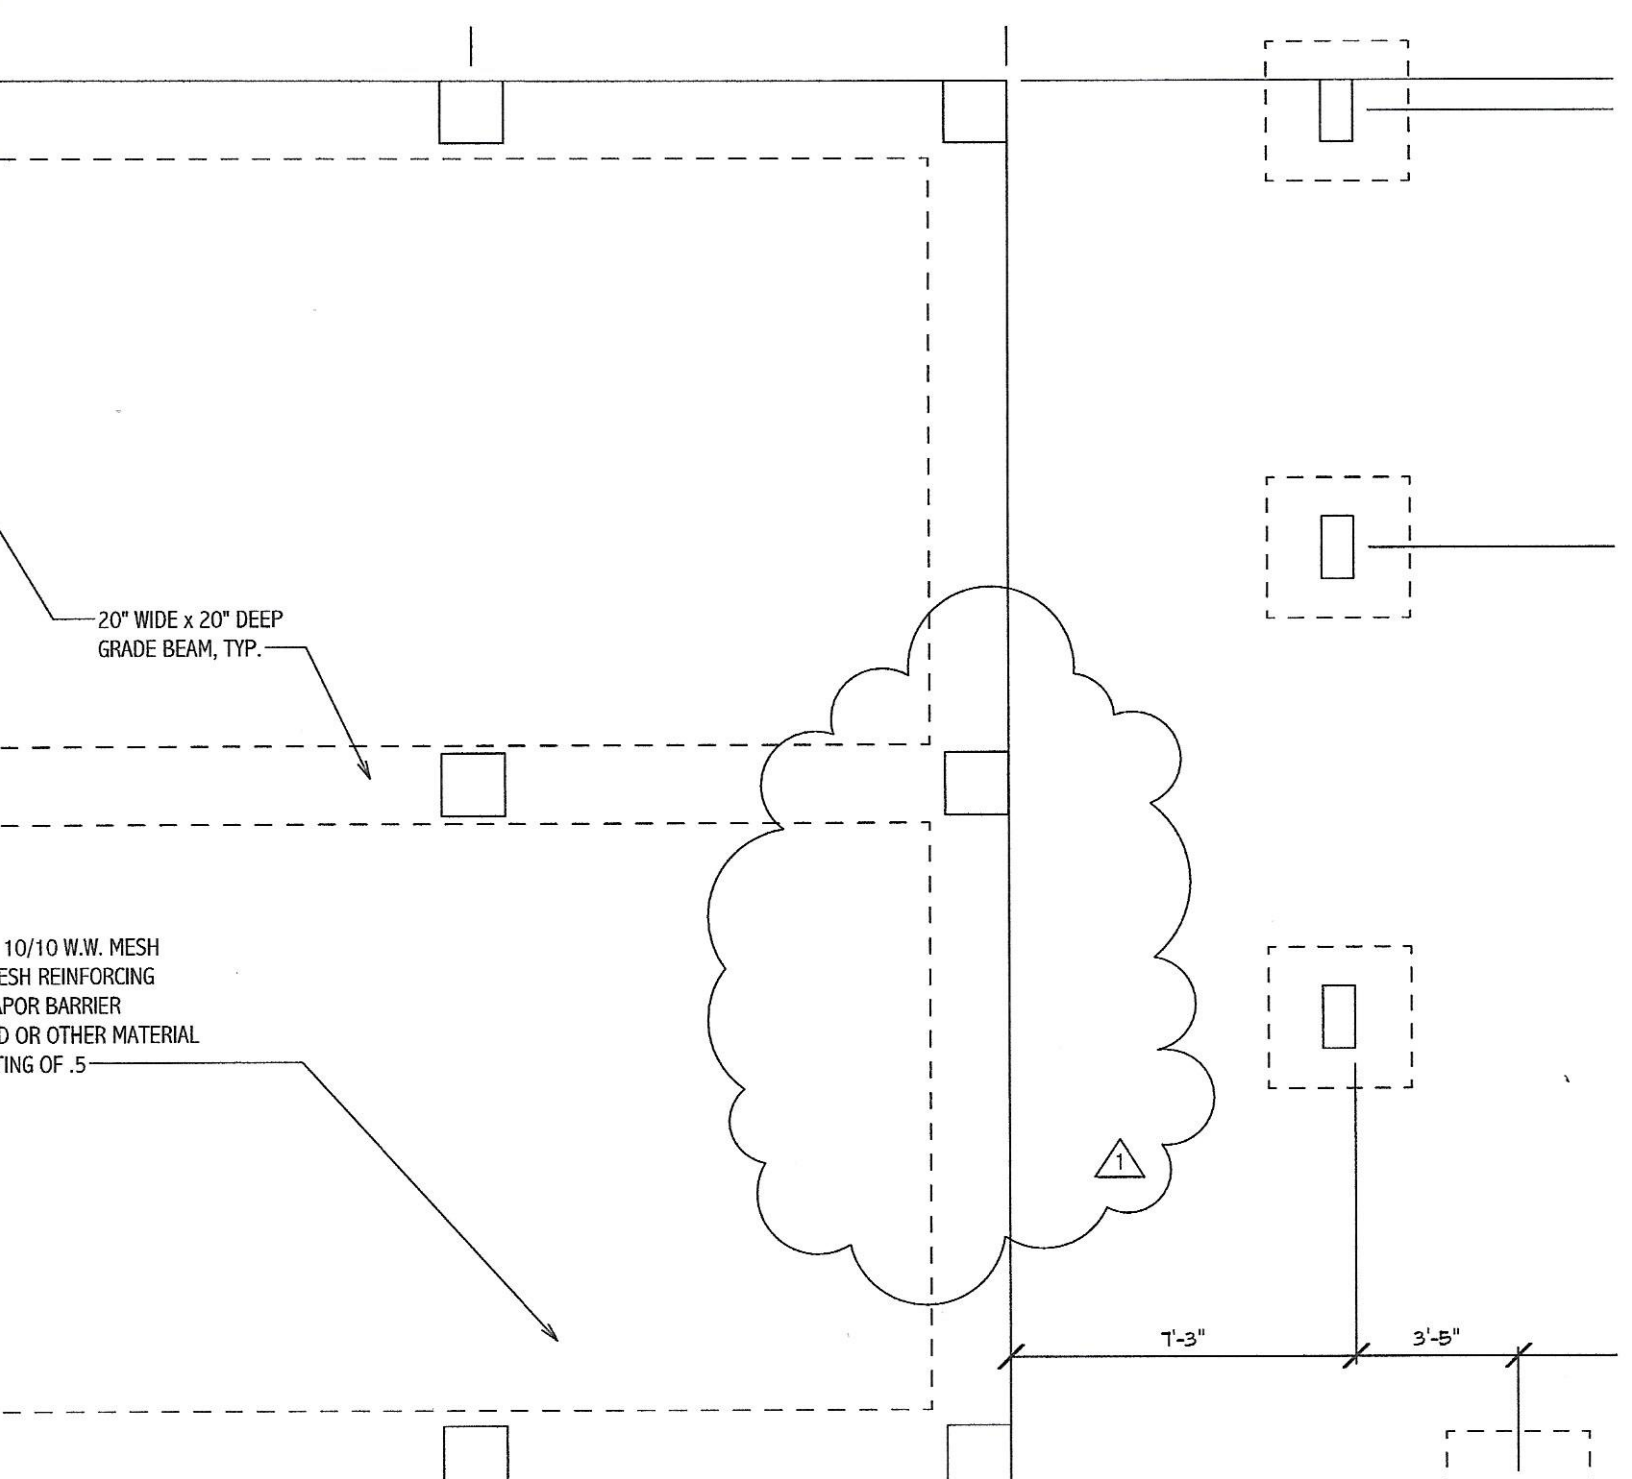

# addendum #1 ————— scale 1/4" = 1'-0"

FROWICK HOME  
 7722 STILL LAKES DRIVE, ODESSA, FL 33556  
 DATE: 4/17/21

8" x 16" C.M.U. COLUMN w/  
 ( 1 ) #5 REBAR VERT. EACH CELL  
 FILL EACH CELL w/ CONC. ( ANCHOR  
 STRAP SIMPSON PA51-Z LOCATED  
 @ EACH FILLED CELL)

*John K. Gentry*  
 4/20/21  
 PROFESSIONAL ENGINEER

