


## REVISIONS

SOFTPLAN  
ARCHITECTURAL DESIGN SOFTWARE

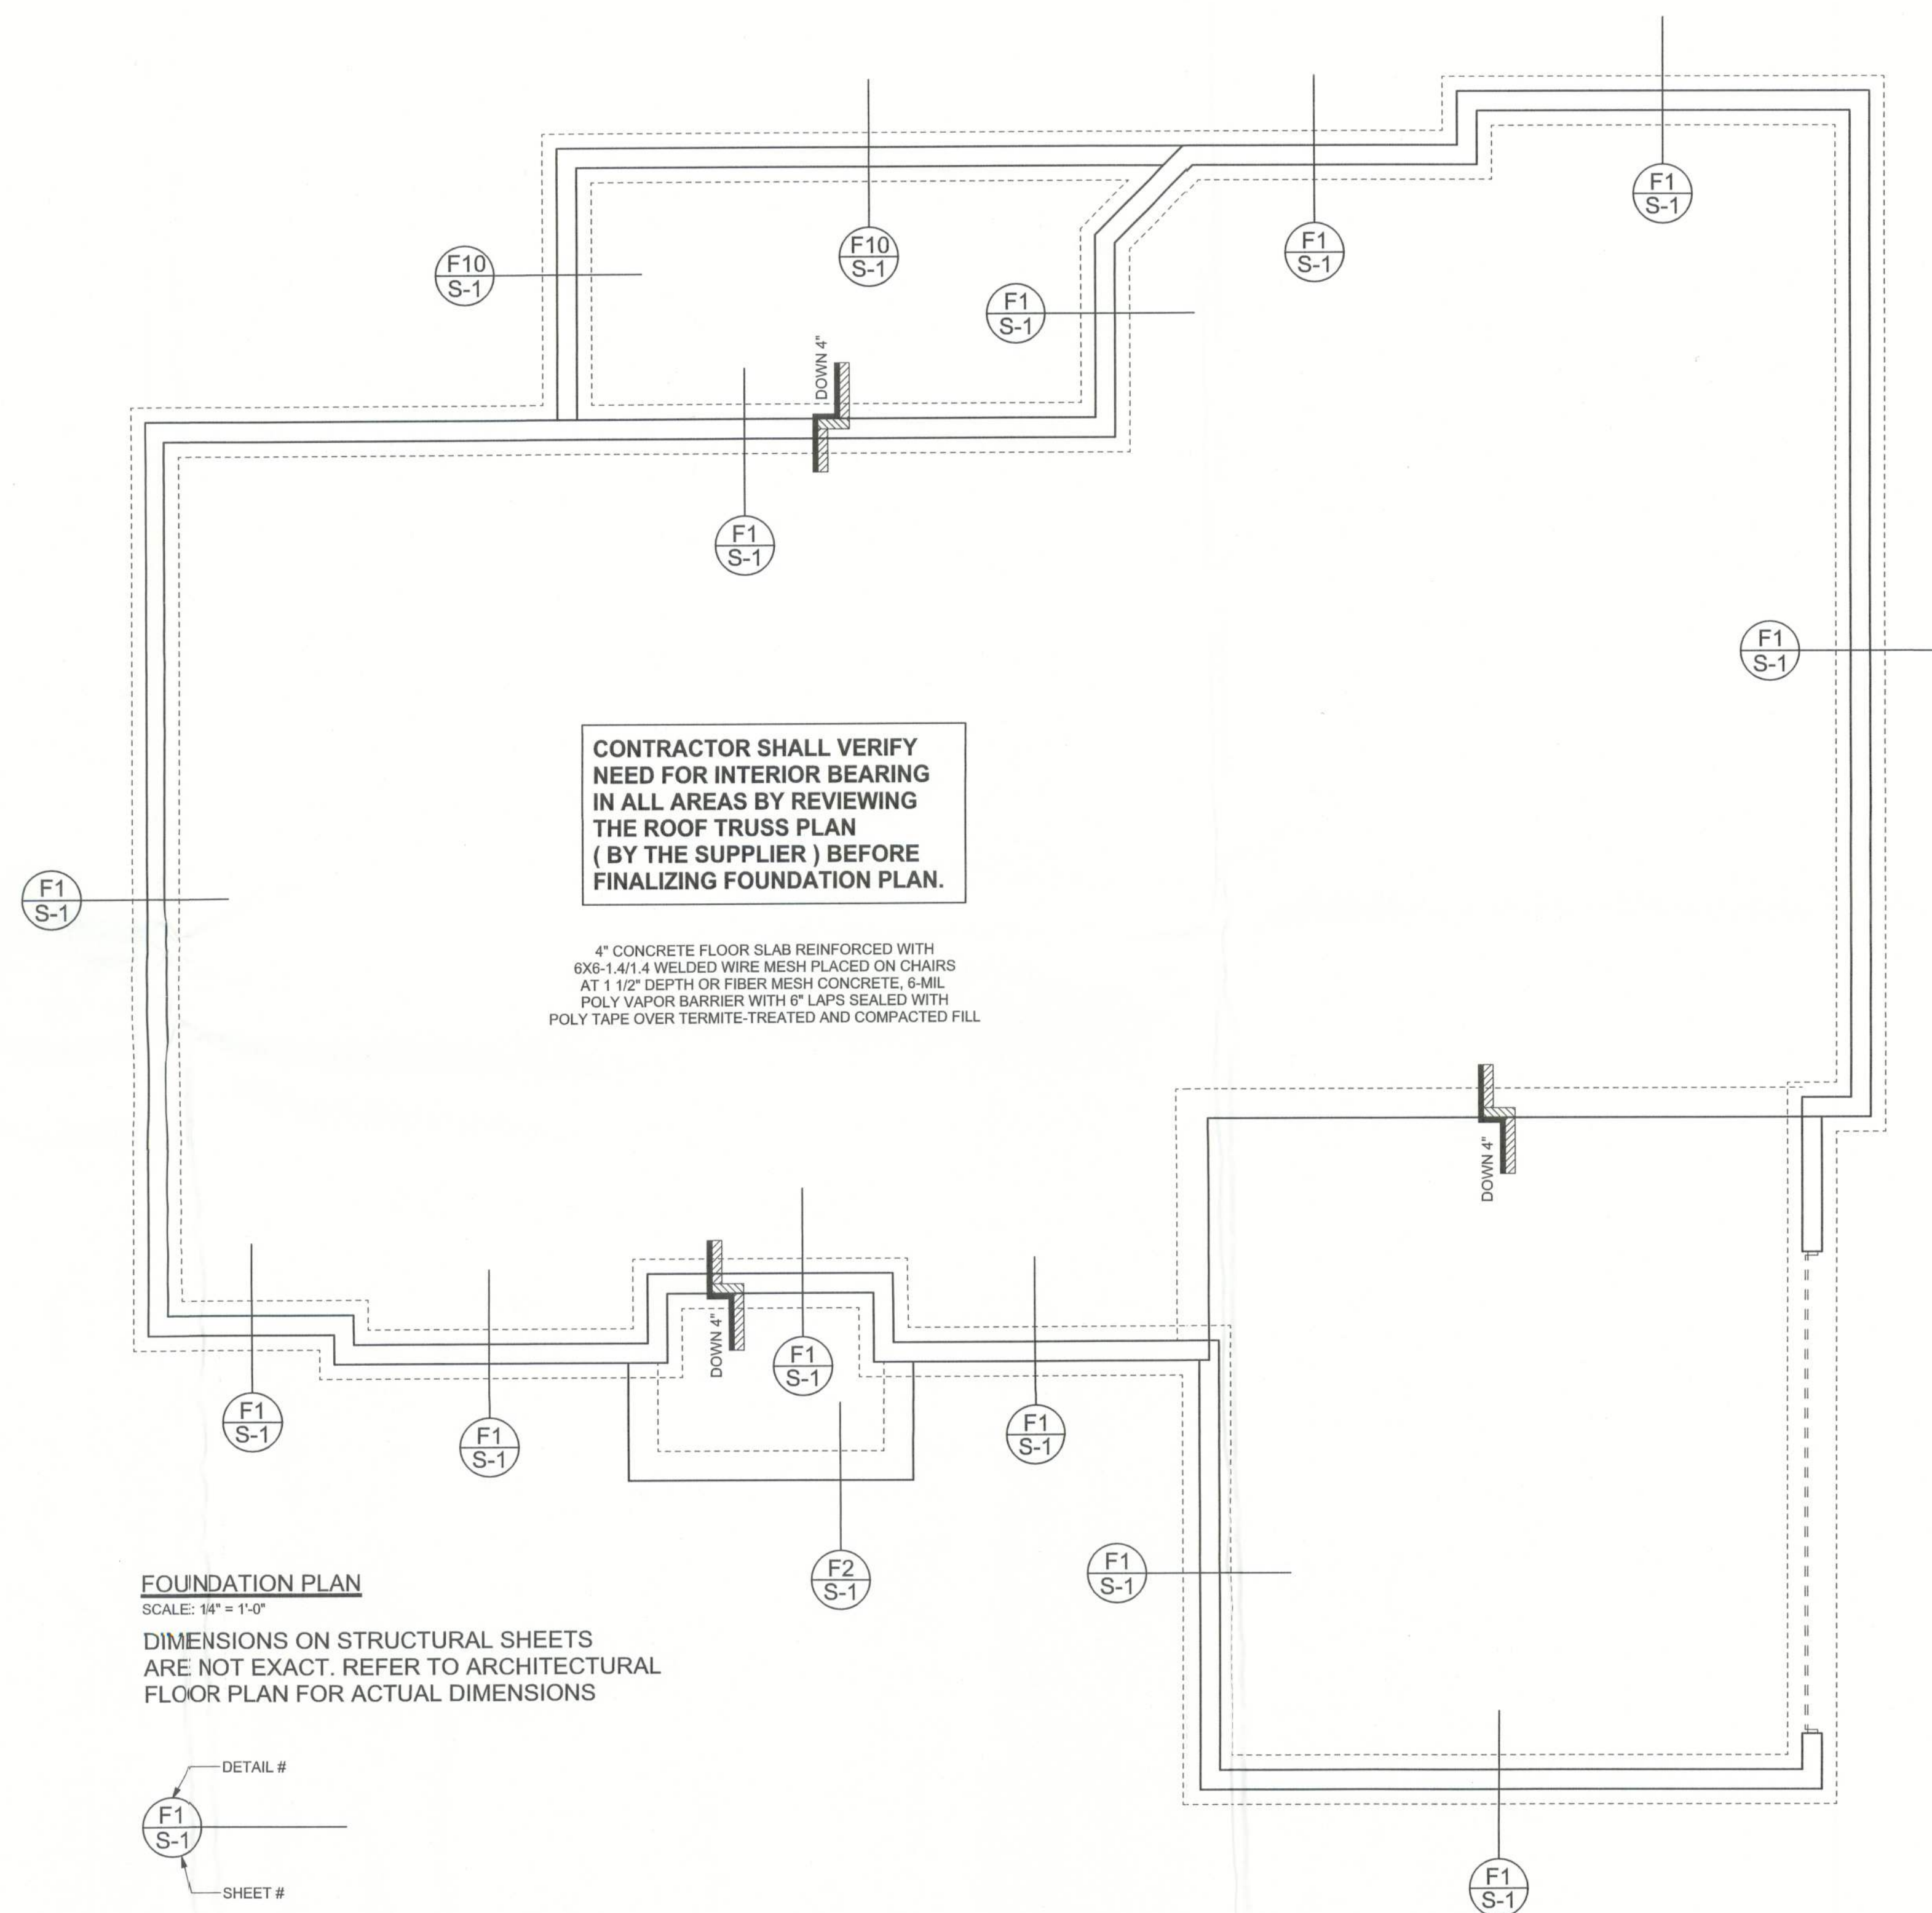

WINDLOAD ENGINEER: Mark Disosway,  
P.E. No. 53915, P.O. Box 868, Lake City, FL  
32056, 386-754-5419

**DIMENSIONS:**  
Stated dimensions supercede scaled  
dimensions. Refer all questions to  
Mark Disosway, P.E. for resolution.  
Do not proceed without clarification.

**COPYRIGHTS AND PROPERTY RIGHTS:**  
Mark Disosway, P.E. hereby expressly reserves  
its common law copyrights and property right in  
these instruments of service. This document is  
not to be reproduced, altered or copied in any  
form or manner without first the express written  
permission and consent of Mark Disosway.

**CERTIFICATION:** These plans and  
"Windload Engineering", Sheet S-1, attached,  
comply with Florida Building Code 2001,  
Section 1606 wind loads, to the best of my  
knowledge.

**LIMITATION:** This design is valid for one  
building at specified location. In case of conflict,  
structural requirements, scope of work, and  
builder responsibilities on sheet S-1 control.

MARK DISOSWAY  
P.E. 53915

*Mark Disosway*  
26 SEP 05  
SEAL

Ewpl, Inc.

The Nathan 4 Bed  
Lot 37 Wise Estates S/D

ADDRESS:  
Lot 37 Wise Estates S/D  
Columbia County, Florida

Mark Disosway P.E.  
P.O. Box 868  
Lake City, Florida 32056  
Phone: (386) 754 - 5419  
Fax: (386) 269 - 4871

PRINTED DATE:  
September 26, 2005

DRAWN BY: David Disosway  
CHECKED BY:

FINALS DATE:  
26 / Sep / 05

JOB NUMBER:  
509231

DRAWING NUMBER

S-2  
OF 2 SHEETS