


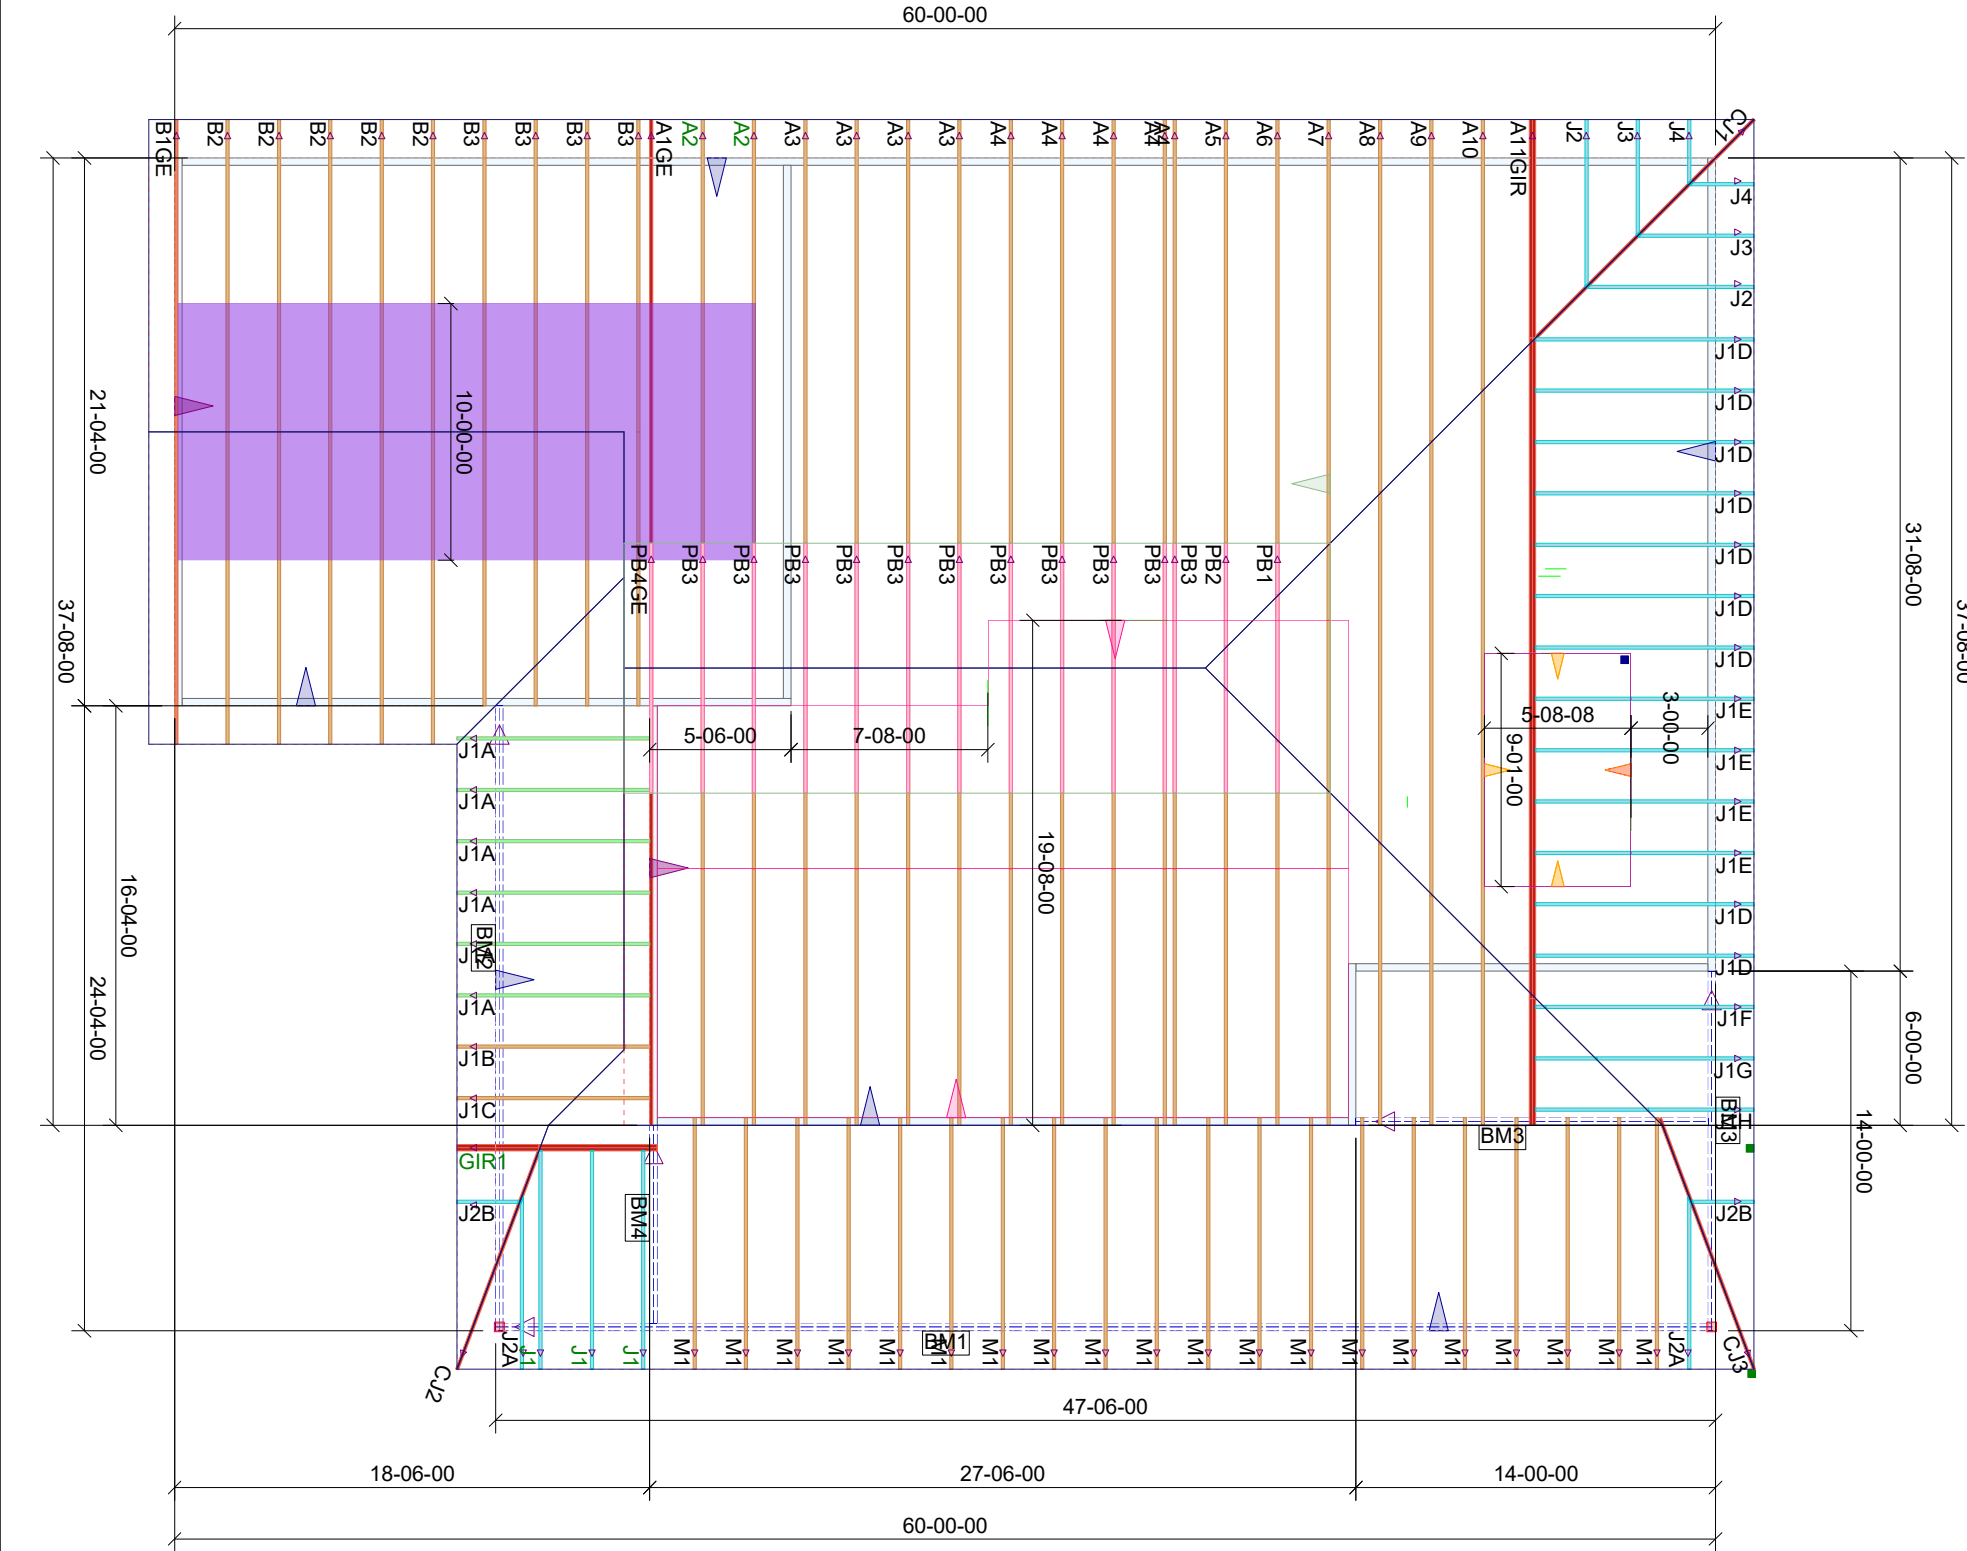

Resae Preston

Roof Loading
TC Live: 20.00 psf
TC Dead: 10.00 psf
BC Live: 0.00 psf
BC Dead: 10.00 psf
Spacing: 2.00 O.C.

Client: LDM Construction
Date: 10/8/2020
Quote Date: / /
Seal Date: / /
Designer: Stephanie Ramirez
Job Number: 1020-007



Ph. (386) 294-3988
Fax (386) 294-3981
mayotruss@windstream.net