


PARCEL # 02168-199
BLACKBERRY FARMS OWNER'S

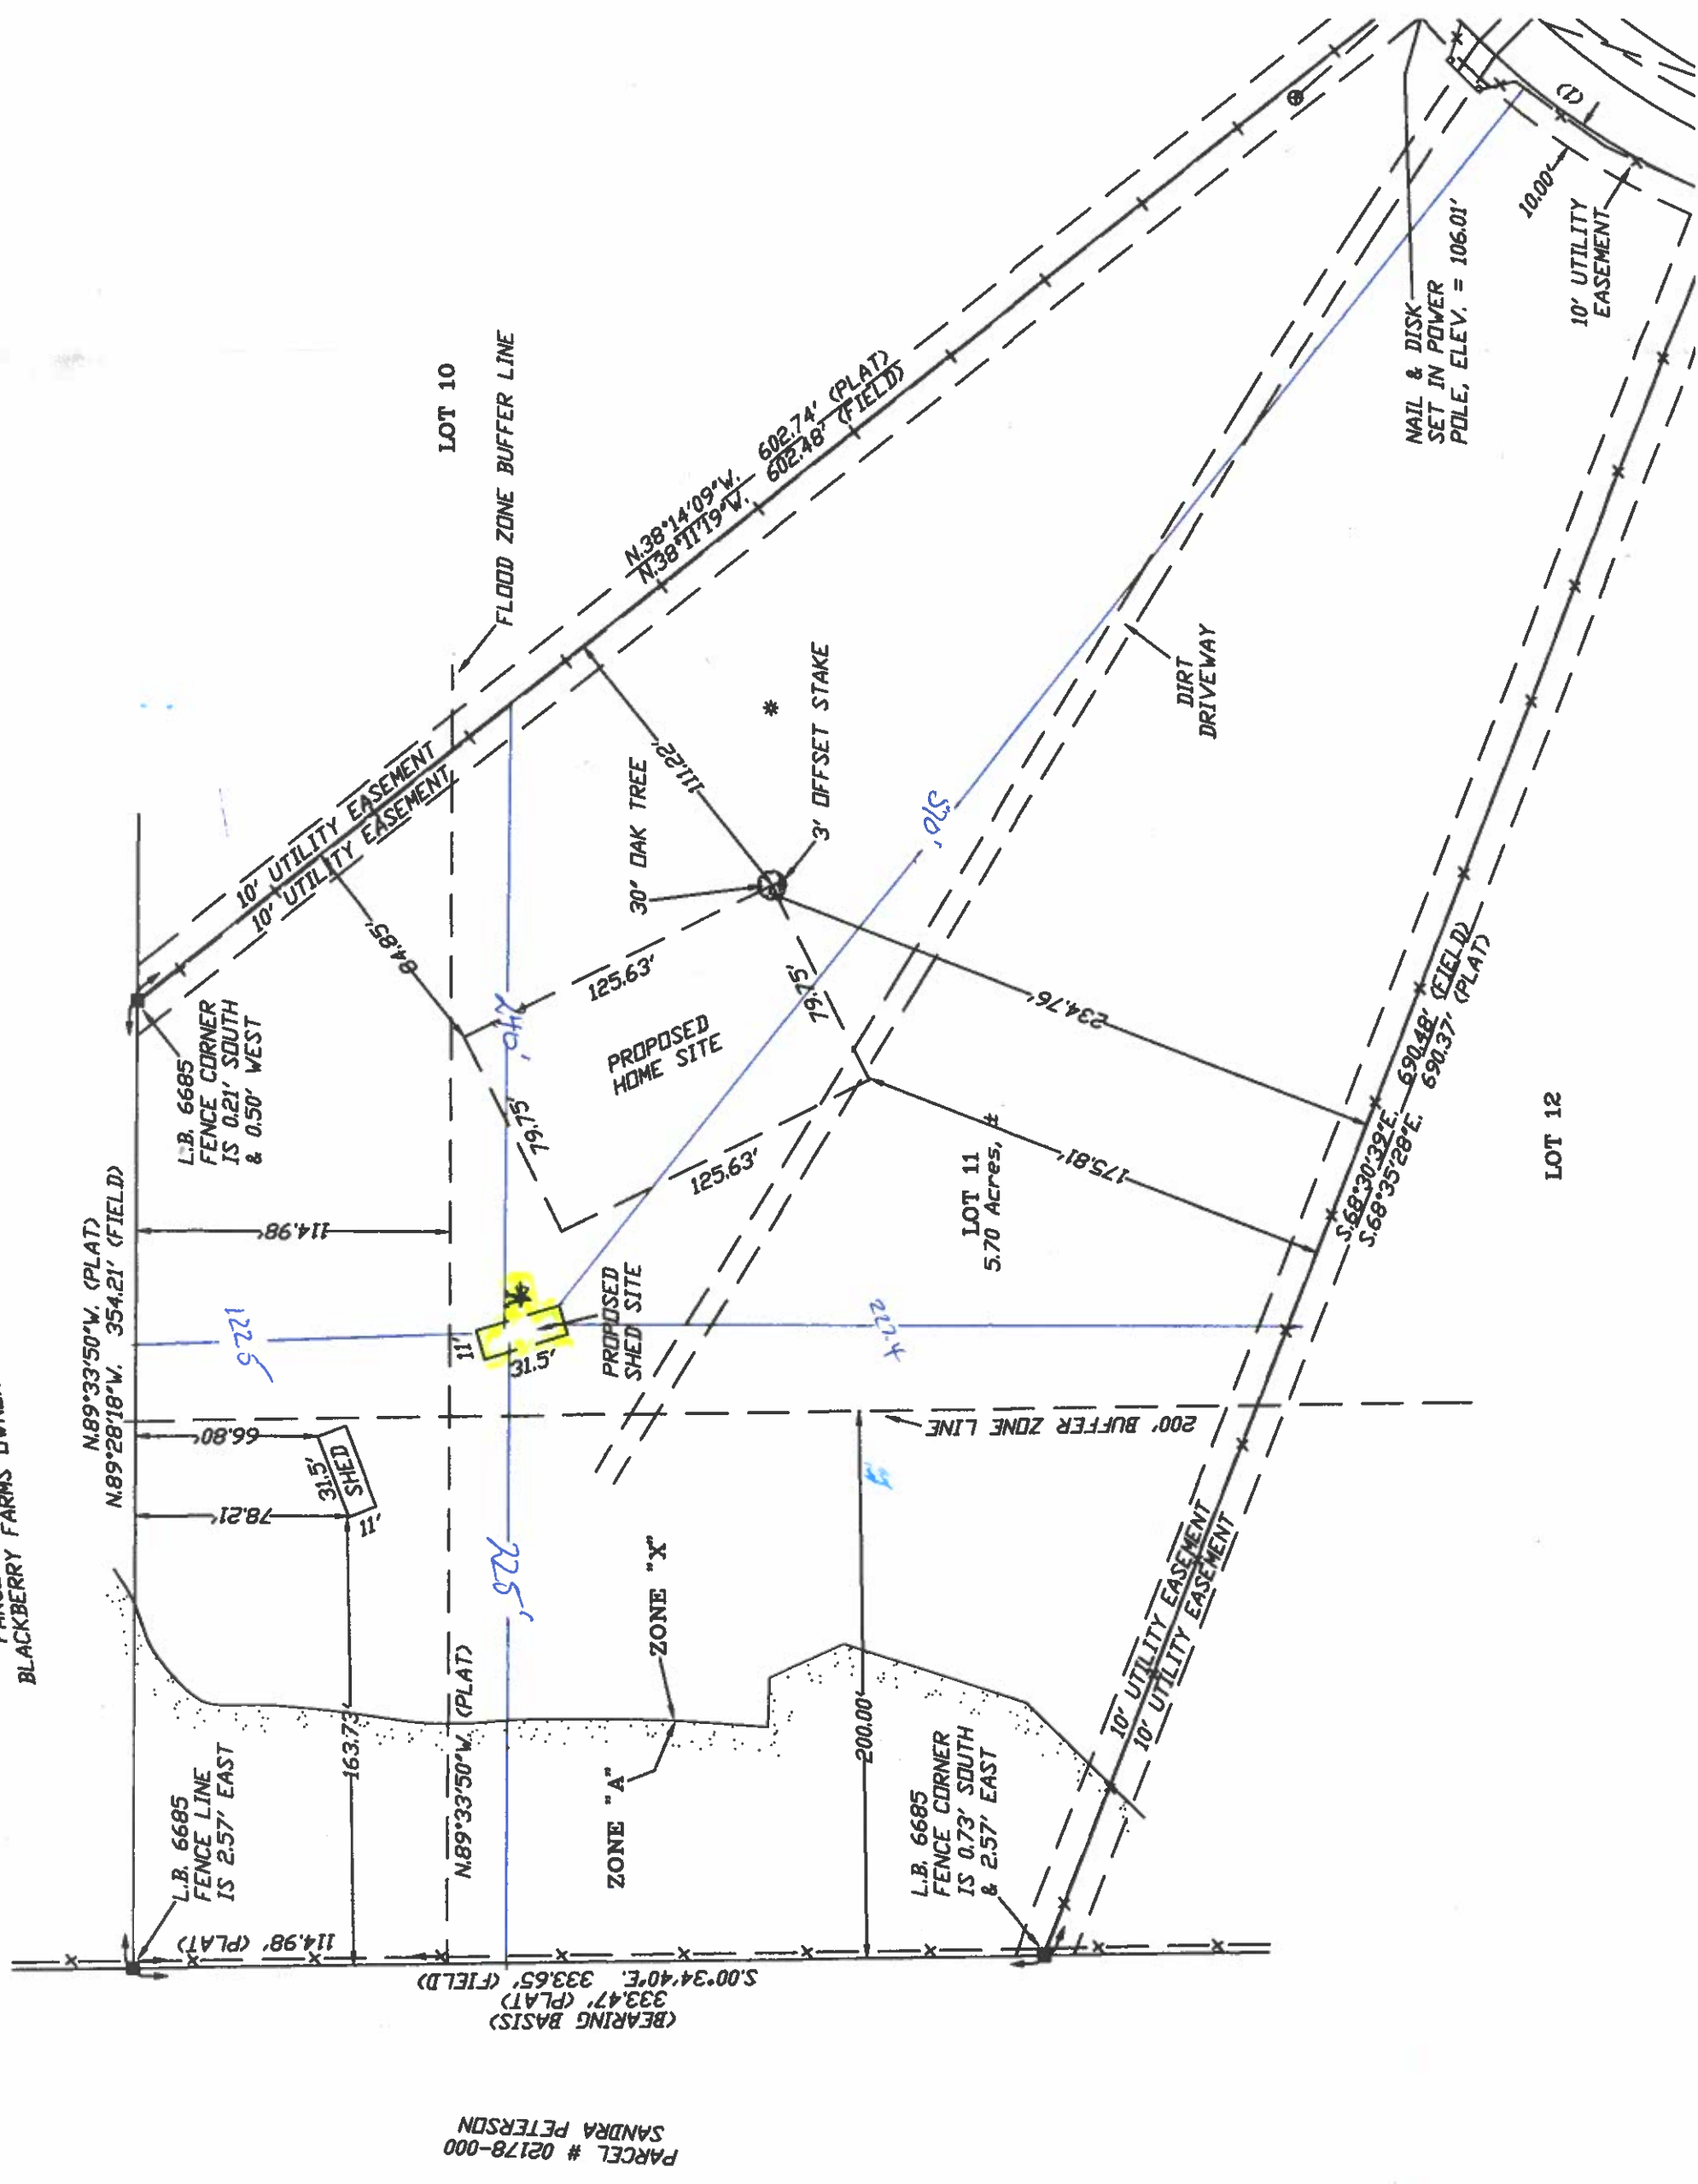

PARCEL # 02178-000
SANDRA PETERSON

(BEARING BASIS)
333.47' (PLAT)
S.00°34'40"E. 333.65' (FIELD)

114.98' (PLAT)

L.B. 6685
FENCE LINE
IS 2.57' EAST

78.21'
66.80'
31.5' SHED

N.89°33'50"W. (PLAT)
N.89°28'18"W. 354.21' (FIELD)

L.B. 6685
FENCE CORNER
IS 0.21' SOUTH
& 0.50' WEST

LOT 10

FLOOD ZONE BUFFER LINE

PROPOSED
HOME SITE

PROPOSED
SHED SITE

ZONE "A"
ZONE "X"

200.00'

L.B. 6685
FENCE CORNER
IS 0.73' SOUTH
& 2.57' EAST

LOT 11
5.70 Acres, ±

DIRT
DRIVEWAY

NAIL & DISK
SET IN POWER
POLE, ELEV. = 106.01'

LOT 12

10' UTILITY
EASEMENT