


Scale: 1/4" = 1'-0"

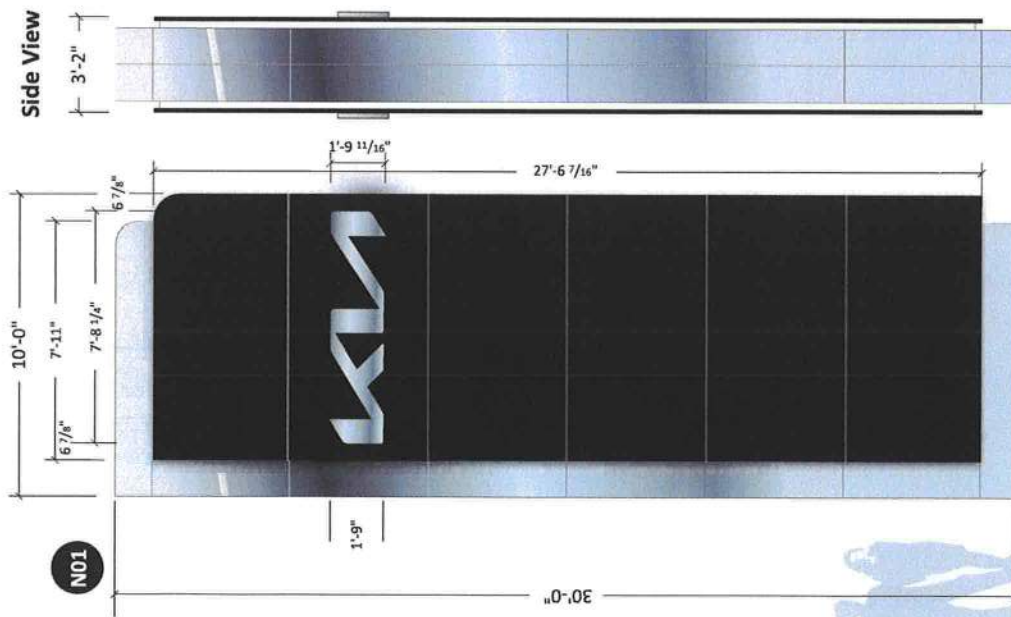

PROPOSED:

Install one (1) replacement 30'-0" x 10'-0" x 3'-2" deep double face internally illuminated freestanding brand sign and steel column set on existing anchor bolts and concrete foundation.

KUSPS30


Specifications

Cladding - 4MM KIA Black and Metallic Silver ACM
Accent Lighting - 7100K LED illumination with
7328 White Polycarbonate Lens
KIA Wordmark - Milled Aluminum and Plastic
"Sandwich" Design with 7100K LED illumination
thru edge of filler
Black edge always toward street >

Colors

Black KIA ACM - Midnights Black (Pantone 7547C)
Metallic Silver KIA ACM - Alfrex Exotic Mica
Accent Lighting Lens - 7328 White
LED - 7100K White Illumination
Logo: 13.89 Sq. Ft.
Total: 300 Sq. Ft.

TO BE REMOVED

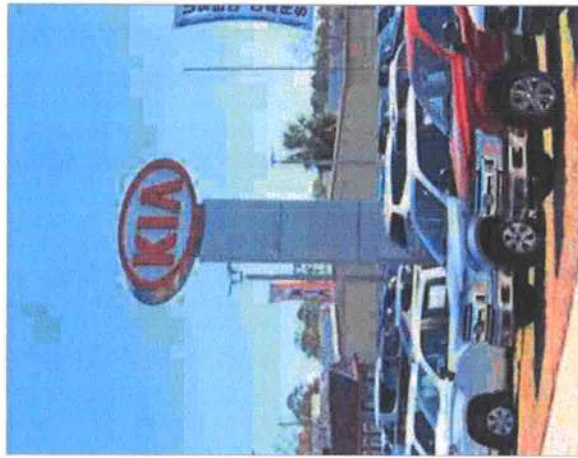

Existing KPSN30 Pylon

This document has been electronically signed and sealed by John H. Omslaer, P.E. on date using a SHA-1 authentication code. Printed copies are not considered signed and sealed and the SHA-1 authentication code must be verified on any electronic copies per Rule 62-30.060, F.A.C.

John H
Omslaer

Digitally signed by John H Omslaer
DN: cn=US, st=Florida, o=John H Omslaer,
ou=Dynamic Engineering Solutions, email=jh.omslaer@dynamiceng.com,
c=US
Date: 2022.08.11 07:10:47 -0400

NAME	PATTISON SIGN GROUP INC
JOB NAME	ROUNTREE MOORE KIA
ADDRESS	2528 US HIGHWAY 90 WEST LAKE CITY, FL 32055
DESIGNER	S.E.
DWG NO.	B222712
SALES REP.	GARY
DATE	07/22/2022
REVISIONS	

DESIGNED IN COMPLIANCE WITH 2020 FLORIDA BUILDING CODE, 7th EDITION SECTION 1620 AND APPENDIX H AND ASCE 7-16
VULNERABILITY WIND SPEED 140 MPH • EXPOSURE CLASSIFICATION = C • RISK CATEGORY = II
DESIGN PRESSURE 26.1 PSF
351 S. Cypress Road, Suite 303 • Pompano Beach, FL 33060
John H. Omslaer, P.E. 627.35. 8829
Dynamic Engineering Solutions, Inc.

SIGN E01



Website - www.mcneillsigns.com
400 Ninth Street, Bunnell, FL 32110 Ph. 386-586-7100 Fax. 386-586-0073
Sales Dept. E-mail - sales@mcneillsigns.com


54967

SIGN E01

General Notes:

- Concrete shall be mixed to attain a minimum 28 day compressive strength of 3000 psi.
- Steel reinforcing bars shall conform to ASTM A615, Grade 60 with deformations in accordance with ASTM A305.
- All voids between column base plate and foundation surface shall be completely filled with high-strength, non-shrink grout.
- Anchor bolts shall meet ASTM F1554 Grade 36. Exposed surfaces shall be galvanized or coated to prevent corrosion.
- All support members shall be free from defects. Steel tube shall meet ASTM A500 Grade B with a minimum yield strength of 46000 psi. Steel angle, channel and plate shall meet ASTM A36. Extruded aluminum shapes shall be 6061-T6 alloy. Aluminum sheet shall be 3003-H14 alloy. Aluminum plate shall be 5052-H34 alloy.
- Welds shall be made with low hydrogen E70xx electrodes for steel & with 5356 filler for aluminum by persons qualified in accordance with AWS standards within the past two years.
- All structural bolts shall conform to ASTM A325, and be zinc coated unless noted otherwise. When used with structural bolts, heavy hex nuts shall conform to ASTM A563, and washers shall conform to ASTM F436. Tighten all high strength bolts using the Turn-of-Nut method unless noted otherwise.

**FREESTANDING BRAND SIGN TO BE INSTALL ON THE EXISTING
6'-3" X 12'-6" X 4'-6" DEEP REINFORCED CONCRETE FOUNDATION**

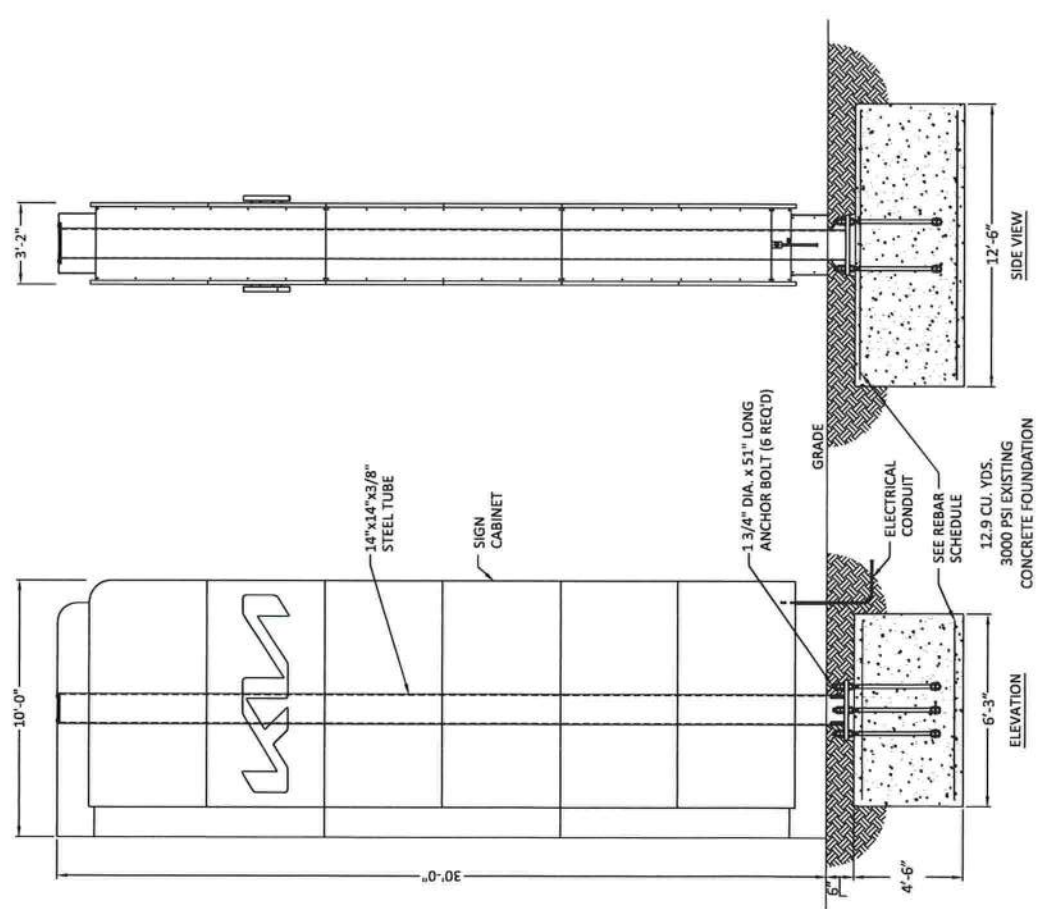

REBAR SCHEDULE			3" MIN. COVER		
PLACEMENT	SIZE	SPACING	QUANTITY	LENGTH	
LONG BOTTOM STEEL	#5	12"	14	5'-3" long	
LONG TOP STEEL	#5	12"	14	5'-3" long	
BOTTOM CROSS STEEL	#5	12"	6	11'-6" long	
TOP CROSS STEEL	#5	12"	6	11'-6" long	

ALL STEEL BELOW GRADE, INCLUDING EXPOSED ANCHOR BOLTS, SHALL BE COATED WITH CARBOLINE BITUMASTIC 50 COAL TAR OR EQUAL AFTER INSTALLATION & PRIOR TO LANDSCAPING.

This document has been electronically signed and sealed by John H. Omslaer, P.E. on date using a SHA-1 authentication code. Printed copies are not considered signed and sealed and the SHA-1 authentication code must be verified on any electronic copies per Rule 62-30.060, F.A.C.

John H Omslaer

Digitally signed by John H Omslaer
DN: c=US, st=Florida, o=Pompano Beach, ou=Dynamic Engineering Solutions Inc, cn=John H Omslaer, email=ides.jac@bellsouth.net
Date: 2022.06.11 07:12:3 -0400

McNeill Signs, Inc.
Serving Florida since 1956

McNeill

NAME	PATTISON SIGN GROUP INC
JOB NAME	ROUNTREE MOORE KIA
ADDRESS	2528 US HIGHWAY 90 WEST LAKE CITY, FL 32055
DESIGNER	B22713
S.E.	GARY
DATE	07/22/2022
SALES REP.	GARY

APPROVAL

REVISIONS

DESIGNED IN COMPLIANCE 2020 FLORIDA BUILDING CODE, 7th EDITION SECTION 1420 AND APPENDIX H AND ASCE 7-16

DESIGN PRESSURE 26.1

WIND SPEED 140

MIN. EXPOSURE CLASSIFICATION = C - RISK CATEGORY = B

351 S. Cypress Road, Suite 303 • Pompano Beach, FL 33069

Dynamic Engineering Solutions, Inc.

John H. Omslaer, P.E. 82721, E.D. 28829

Website - www.mcneillsigns.com

400 Ninth Street, Bunnell, FL 32110 Ph. 386-586-7100 Fax. 386-586-0073

Sales Dept. E-mail - sales@mcneillsigns.com



This Design is the property of McNeill Signs, Inc. and may not be reproduced without permission.

SIGN E01

General Notes:

1. All support members shall be free from defects. Steel tube shall meet ASTM A500 Grade B with a minimum yield strength of 3000 psi. Steel angle, channel and plate shall meet ASTM A36. Extruded aluminum shapes shall be 6061-T6 alloy. Aluminum sheet shall be 3003-H14 alloy. Aluminum plate shall be 5052-H34 alloy.
2. Welds shall be made with low hydrogen E70xx electrodes for steel & with 5356 filler for aluminum by persons qualified in accordance with AWS standards within the past two years.
3. All structural bolts shall conform to ASTM A325, and be zinc coated unless noted otherwise. When used with structural bolts, heavy hex nuts shall conform to ASTM A563, and washers shall conform to ASTM F436. Tighten all high strength bolts using the Turn-of-Nut method unless noted otherwise.

ALL EXPOSED FASTENER HEADS
SHALL BE PAINTED TO MATCH
THE EXTERIOR CABINET FINISH

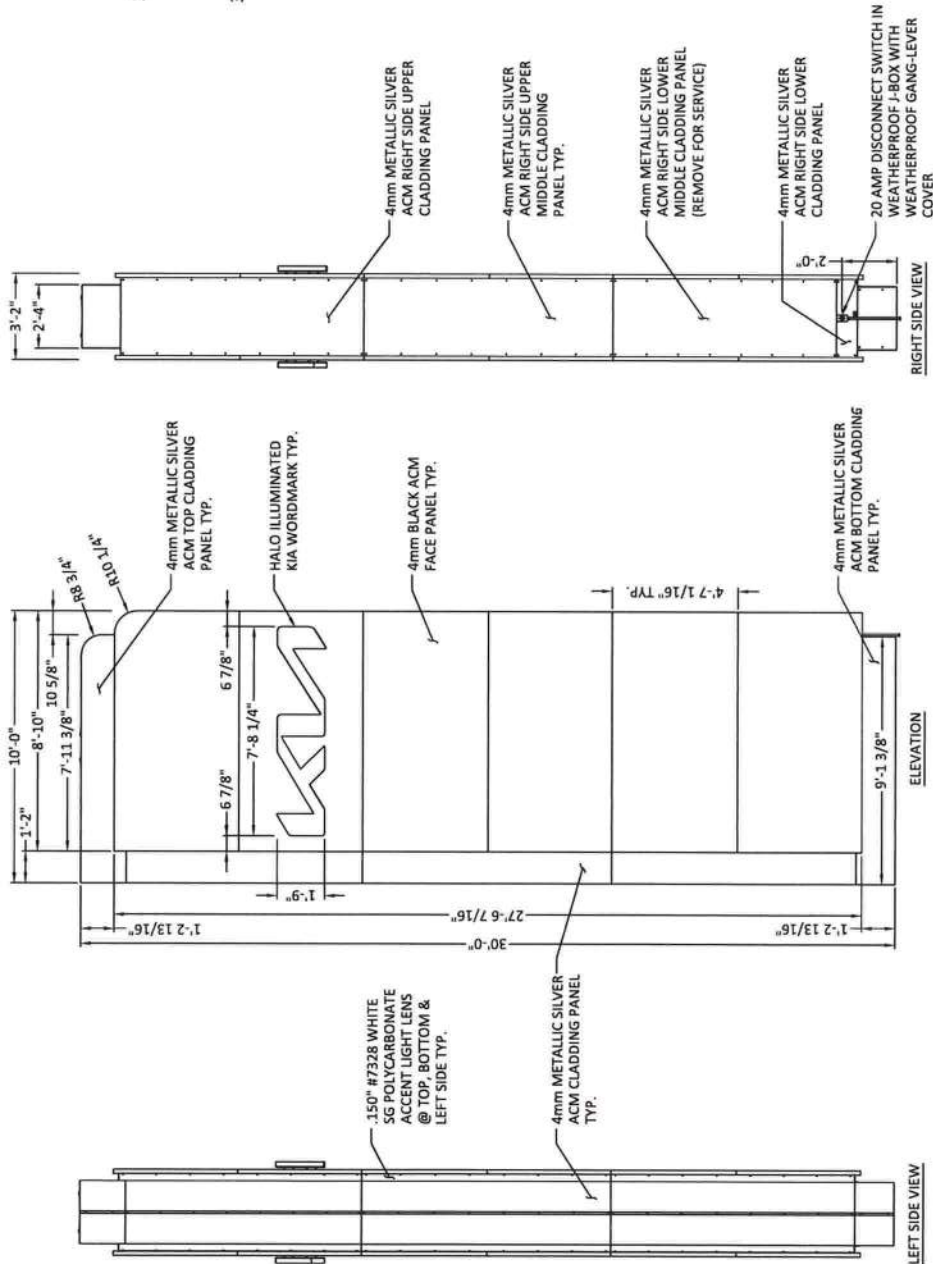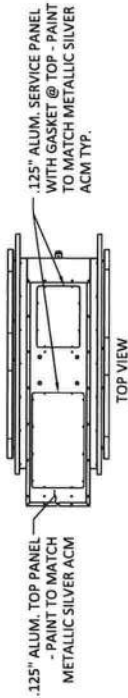

This document has been electronically signed and sealed by John H. Omslaer, P.E. on date using a SHA-1 authentication code. Printed copies are not considered signed and sealed and the SHA-1 authentication code must be verified on any electronic copies per Rule 62-30.060, F.A.C.

John H. Omslaer
Omslaer
P.E.

Digitally signed by John H. Omslaer, P.E. on 2022.08.11 07:11:55 -0400
email=John.H.Omslaer@mcneillsigns.com

NAME	PATTISON SIGN GROUP INC
JOB NAME	ROUNTREE MOORE KIA
ADDRESS	2528 US HIGHWAY 90 WEST LAKE CITY, FL 32055
DESIGNER	S.E.
DWG NO.	B22714
SALES REP.	GARY
DATE	07/22/2022
REVISIONS	
APPROVAL	

DESIGNED IN COMPLIANCE 2020 FLORIDA BUILDING CODE, 7th EDITION SECTION 1629 AND APPENDIX H AND ASCE 7-16
VULN WIND SPEED 140 MPH EXPOSURE CLASSIFICATION = C RISK CATEGORY = II
DESIGN PRESSURE 28.1 PSF

351 S. Cypress Road, Suite 303 • Pompano Beach, FL 33060
John H. Omslaer, P.E. 827.33. 88 26829
Website - www.mcneillsigns.com
400 Ninth Street, Bunnell, FL 32110 Ph. 386-586-7100 Fax. 386-586-0073
Sales Dept. E-mail - sales@mcneillsigns.com



SIGN E01




DESIGNED IN COMPLIANCE 2020 FLORIDA BUILDING CODE, 7th EDITION SECTION 1420 AND APPENDIX H AND ASCE 7-16	DESIGN PRESSURE	20.1	PSF
VULN. WIND SPEED	140	MPH	EXPOSURE CLASSIFICATION = C - RISK CATEGORY = B
NAME	PATTISON SIGN GROUP INC	ADDRESS	2528 US HIGHWAY 90 WEST LAKE CITY, FL 32055
JOB NAME	ROUNTREE MOORE KIA	DESIGNER	GARY
DATE	07/22/2022	SALES REP.	GARY
REVISIONS			
APPROVAL			






This document has been electronically signed and sealed by John H. Omslaer, P.E. on date using a SHA-1 authentication code. Printed copies are not considered signed and sealed and the SHA-1 authentication code must be verified on any electronic copies per Rule 62-30.060, F.A.C.

John H Omslaer




Digitally signed by John H Omslaer
DN: c=US, st=Florida, o=Dynamic Engineering
Solutions Inc, ou=John H Omslaer,
email=JHO@dynamiceng.com, cn=John H Omslaer,
Date: 2022.08.11 07:13:18 -0400

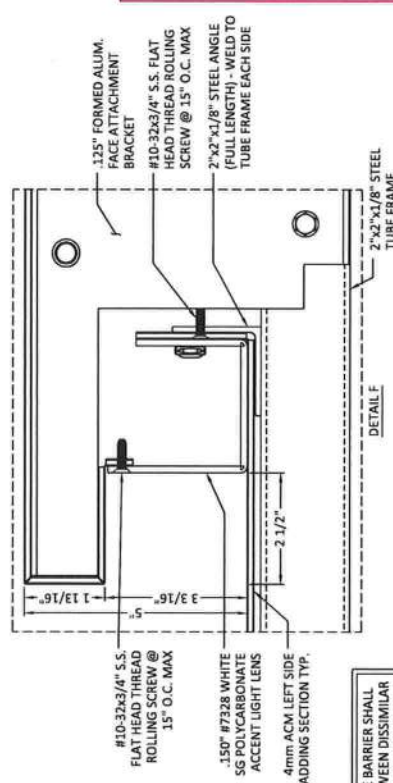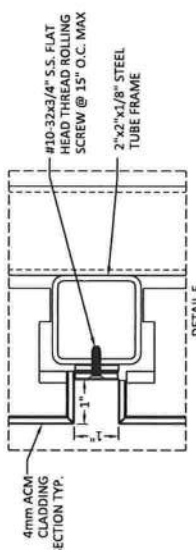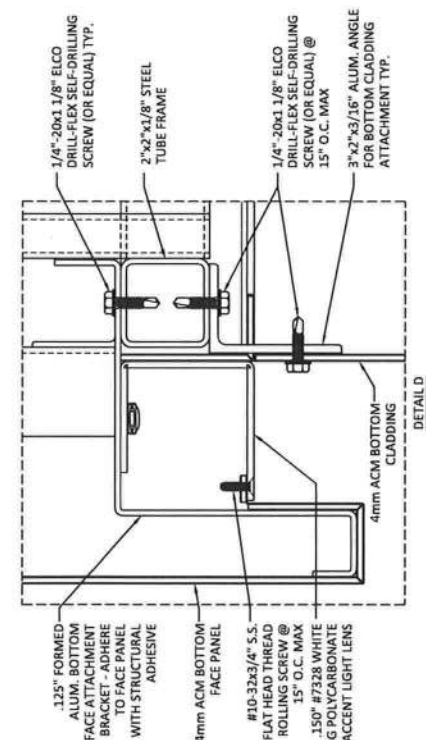



A COATING TYPE BARRIER SHALL BE APPLIED BETWEEN DISSIMILAR METALS TO PREVENT CORROSIVE REACTION

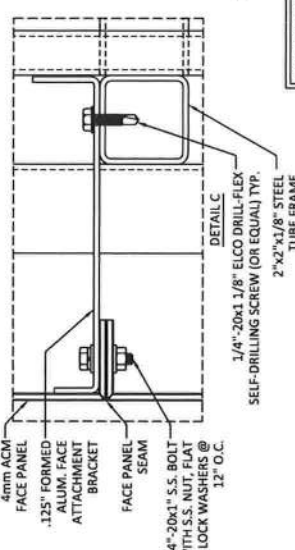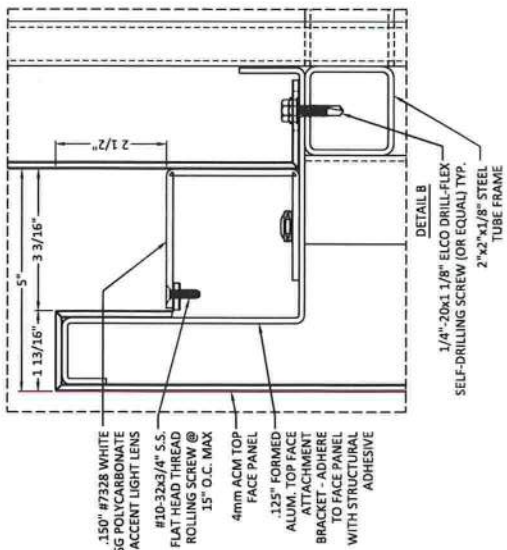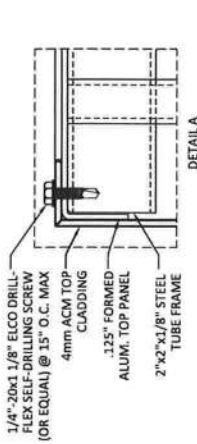

SIGN E01

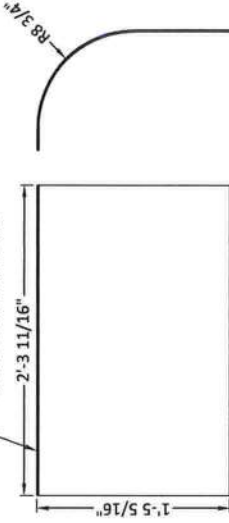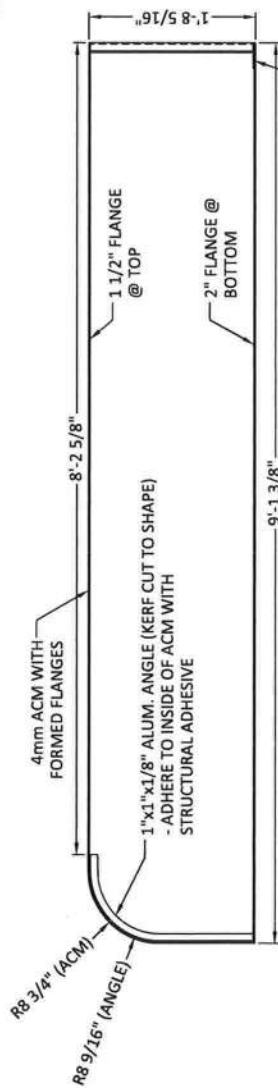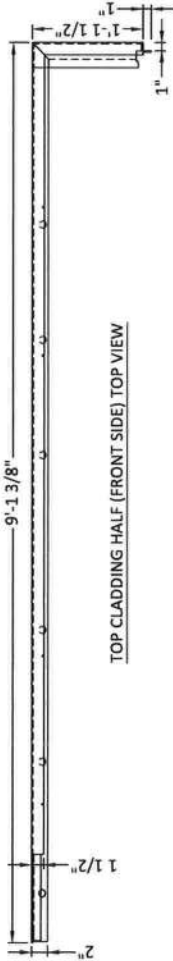

TOP CLADDING HALF (REAR SIDE) TOP VIEW

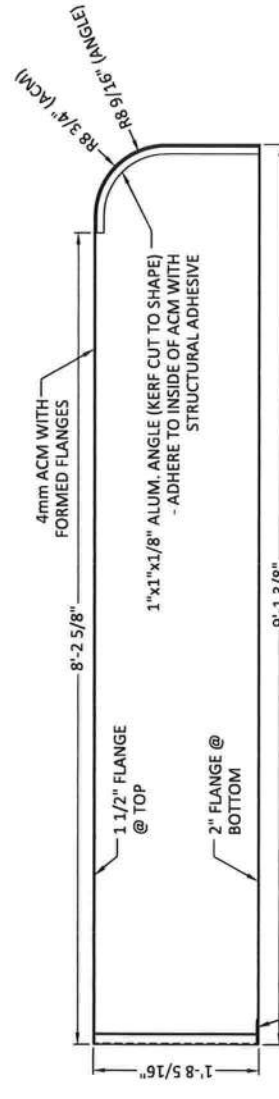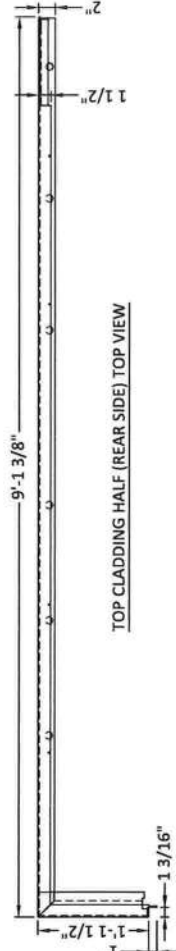

This document has been electronically signed and sealed by John H. Omslaer, P.E. on date using a SHA-1 authentication code. Printed copies are not considered signed and sealed and the SHA-1 authentication code must be verified on any electronic copies per Rule 62-30.060, F.A.C.


John H Omslaer
 Digitally signed by John H Omslaer
 DN: c=US, st=Florida, o=Pompano Beach, ou=Dynamic Engineering Solutions Inc, cn=John H Omslaer, email=jho@dynamiceng.com, c=US
 Date: 2022.08.11 17:14:42 -0400




NAME	PATTISON SIGN GROUP INC
JOB NAME	ROUNTREE MOORE KIA
ADDRESS	2528 US HIGHWAY 90 WEST LAKE CITY, FL 32055
DESIGNER	S.E.
DWG NO.	B22718
SALES REP.	GARY
DATE	07/22/2022
REVISIONS	
APPROVAL	

Dynamic Engineering Solutions, Inc.
 John H. Omslaer, P.E. 52733 EB 26629
 351 S. Cypress Road, Suite 303 • Pompano Beach, FL 33069
 DESIGNED IN COMPLIANCE 2020 FLORIDA BUILDING CODE, 7th EDITION SECTION 1602 AND APPENDIX H AND ASCE 7-16
 VULN. WIND SPEED 140 MPH • EXPOSURE CLASSIFICATION • C • RISK CATEGORY • II
 DESIGN PRESSURE 28.1 psf
 Website - www.mcneillsigns.com
 400 Ninth Street, Bunnell, FL 32110 Ph. 386-586-7100 Fax. 386-586-0073
 Sales Dept. E-mail - sales@mcneillsigns.com



SIGN E01

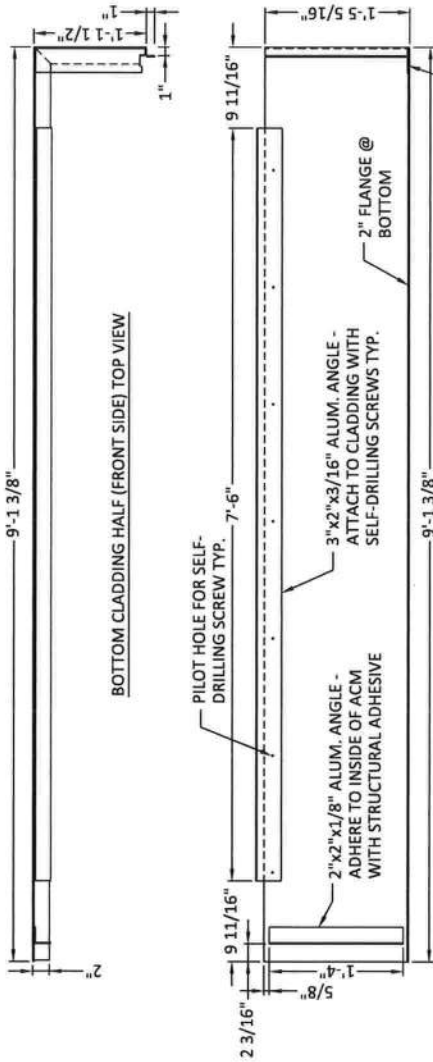

BOTTOM CLADDING HALF (FRONT SIDE) ELEVATION

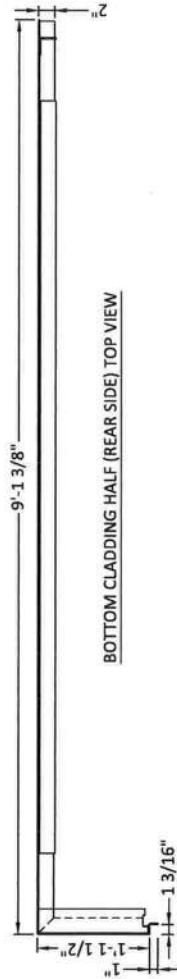

BOTTOM CLADDING HALF (REAR SIDE) ELEVATION

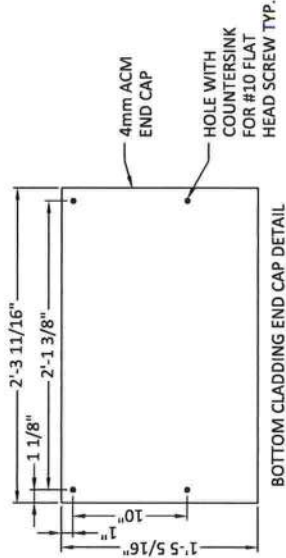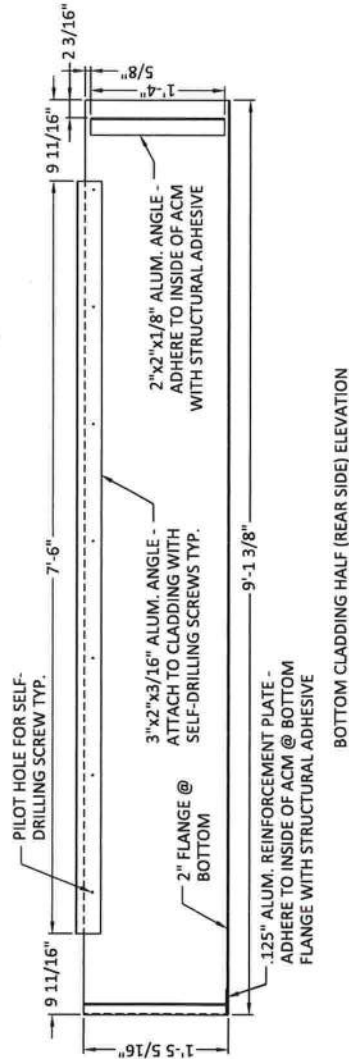

This document has been electronically signed and sealed by John H. Omslaer, P.E. on date using a SHA-1 authentication code. Printed copies are not considered signed and sealed and the SHA-1 authentication code must be verified on any electronic copies per Rule 62-30.060, F.A.C.

John H Omslaer

Digitally signed by John H. Omslaer
DN: cn=John H. Omslaer, o=Dynamic Engineering Solutions, Inc., email=ides_ince@bouth.net, date=2022.08.11 07:15:26 -0400




NAME	PATTISON SIGN GROUP INC
JOB NAME	ROUNTREE MOORE KIA
ADDRESS	2528 US HIGHWAY 90 WEST LAKE CITY, FL 32055
DESIGNER	S.E.
DWG NO.	B22719
SALES REP.	GARY
DATE	07/22/2022
REVISIONS	
APPROVAL	


Dynamic Engineering Solutions, Inc.
John H. Omslaer, P.E. 92731, EB 26829
351 S. Cypress Road, Suite 303 • Pompano Beach, FL 33060
DESIGNED IN COMPLIANCE 2020 FLORIDA BUILDING CODE, 7th EDITION SECTION 1620 AND APPENDIX H AND ASCE 7-16
VULTR WIND SPEED 140 MPH • EXPOSURE CLASSIFICATION = C • RISK CATEGORY = B
DESIGN PRESSURE 26.1 psf

Website - www.mcneillsigns.com
400 Ninth Street, Bunnell, FL 32110 Ph. 386-586-7100 Fax. 386-586-0073
This Design is the property of McNeill Signs, Inc. and may not be reproduced without permission.
Sales Dept. E-mail - sales@mcneillsigns.com

SIGN E01

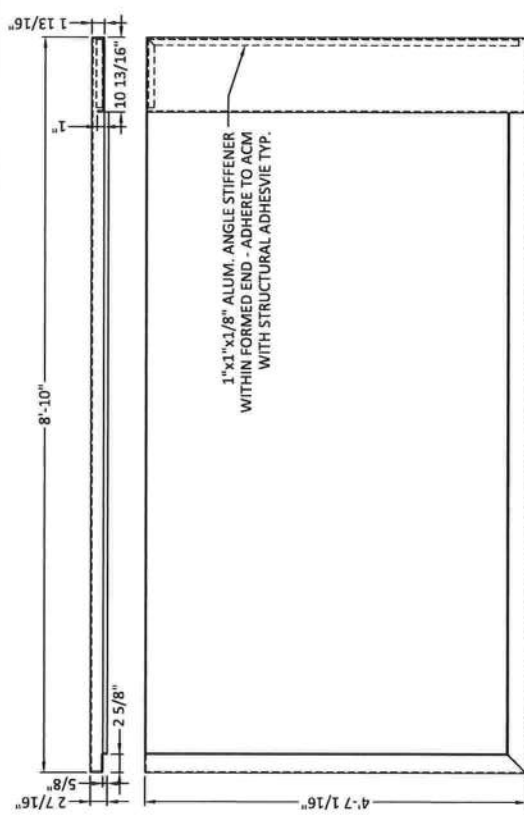


BOTTOM FACE PANEL DETAIL - RIGHT SIDE (REAR) SHOWN
(RIGHT & LEFT SIDE VERSIONS REQUIRED)

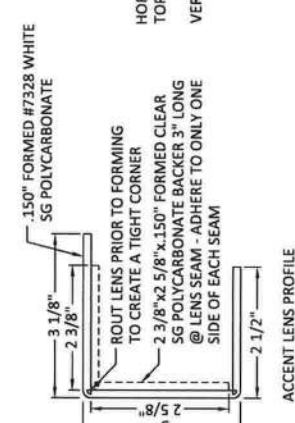

HORIZONTAL SECTION @ TOP & BOTTOM OF LENS TO "CAP" OVER THE VERTICAL SECTION ENDS

ACCENT LENS PROFILE

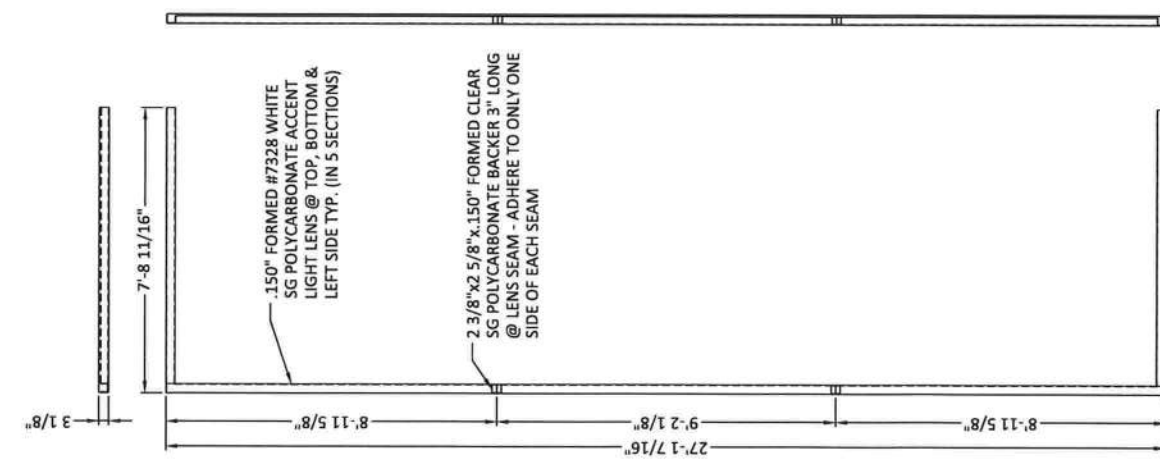


ACCENT LENS DETAIL - LEFT SIDE (FRONT) SHOWN
(RIGHT & LEFT SIDE VERSIONS REQUIRED)

DESIGNED IN COMPLIANCE 2020 FLORIDA BUILDING CODE, 7th EDITION SECTION 1620 AND APPENDIX H AND ASCE 7-16 (VULN) WIND SPEED 140 MPH • EXPOSURE CLASSIFICATION = C • RISK CATEGORY = II
351 S. Cypress Road, Suite 303 • Pompano Beach, FL 33069
John H. Omslaer, P.E. 52733, EB 26829
Dynamic Engineering Solutions, Inc.


NAME	PATTISON SIGN GROUP INC
JOB NAME	ROUNTREE MOORE KIA
ADDRESS	2528 US HIGHWAY 90 WEST LAKE CITY, FL 32055
DESIGNER	S.E.
DWG NO.	B22721
SALES REP.	GARY
DATE	07/22/2022
REVISIONS	

This Design is the property of McNeill Signs, Inc. and may not be reproduced without permission.
400 Ninth Street, Bunnell, FL 32110 Ph. 386-586-7100 Fax. 386-586-0073
Website - www.mcneillsigns.com
Sales Dept. E-mail - sales@mcneillsigns.com

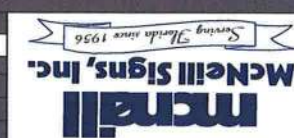

This document has been electronically signed and sealed by John H. Omslaer, P.E. on date using a SHA-1 authentication code. Printed copies are not considered signed and sealed and the SHA-1 authentication code must be verified on any electronic copies per Rule 62-30.060, F.A.C.

This document has been electronically signed and sealed by John H. Omslaer, P.E. on date using a SHA-1 authentication code. Printed copies are not considered signed and sealed and the SHA-1 authentication code must be verified on any electronic copies per Rule 62-30.060, F.A.C.




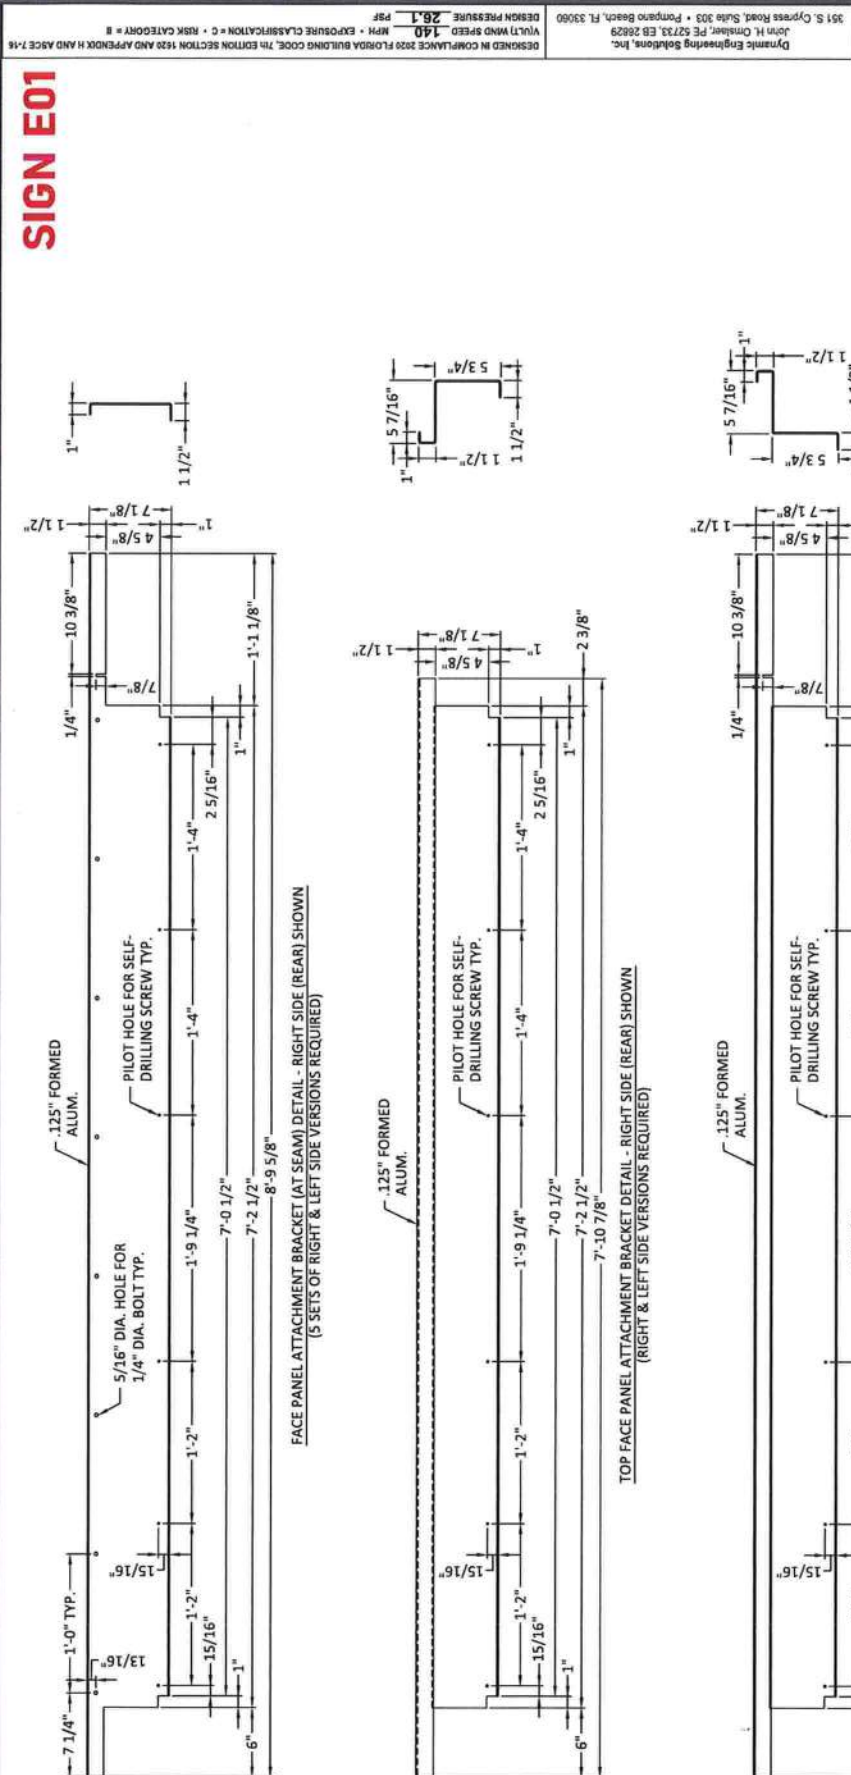


JOB NAME	PATTON SIGN GROUP INC	DESIGNER	S.E.
ROUND TREE MOORE KIA	2528 US HIGHWAY 90 WEST LAKE CITY, FL 32055	DWG NO.	B272722
		SALES REP.	GARY
		DATE	07/22/2022
APPROVAL			
REVISIONS			

Dynamic Engineering Solutions, Inc.
John H. Ombarek, PE 52733 CB 26299
351 S. Cypress Road, Suite 303 • Pompano Beach, FL 33060

DESIGN PRESSURE	26.1	PSF
WULF IN SPEED	140	MPH

DETERMINED IN COMPLIANCE 2020 FLORIDA BUILDING CODE, THE EDITION SECTION 1609 AND APPENDIX H AND ASCE 7-16
EXPLOSURE CLASSIFICATION = C • RISK CATEGORY = II

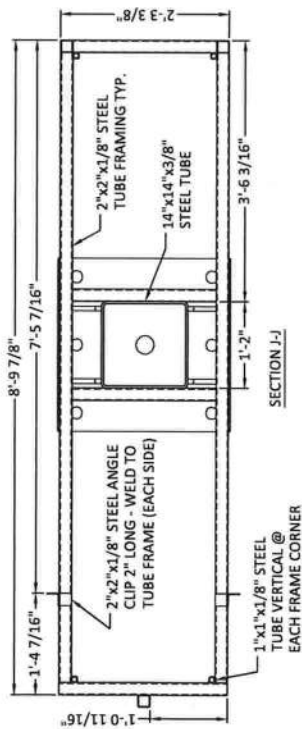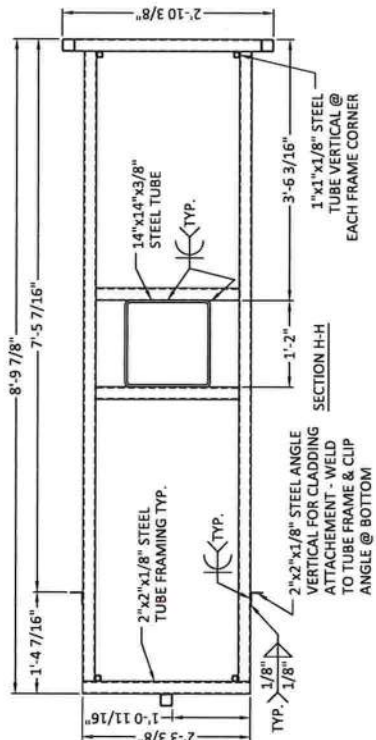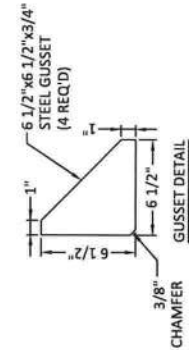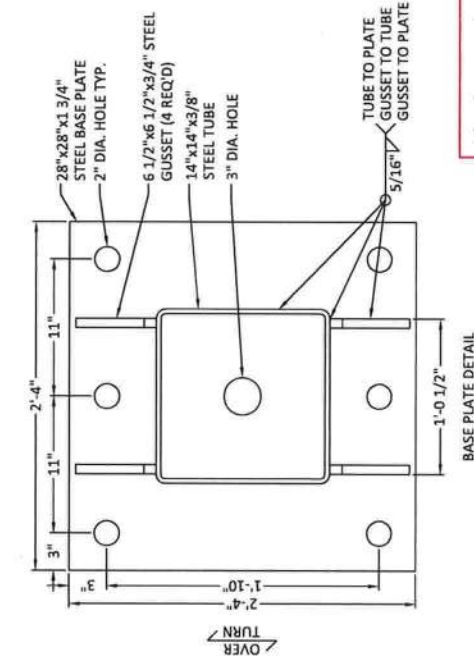





**ALL STEEL COMPONENTS
SHALL BE PRIMED & PAINTED**

This document has been electronically signed and sealed by John H. Omslaer, P.E. on date using a SHA-1 authentication code. Printed copies are not considered signed and sealed and the SHA-1 authentication code must be verified on any electronic copies per Rule 62-30.060, F.A.C.

John H Omslaer
Digitally signed by John H Omslaer
DN: c=US, st=Florida, o=Pompano Beach, ou=Dynamic Engineering Solutions Inc, cn=John H Omslaer
email=jd_o.oms@bellsouth.net
Date: 2002.08.11 07:20:46 -0400

APPROVAL	JOB NAME ROUNTREE MOORE KIA PATTISON SIGN GROUP INC ADDRESS 2528 US HIGHWAY 90 WEST LAKE CITY, FL 32055 DWG NO. B27224 DATE 07/22/2022	REVISIONS 
----------	--	--

SIGN E01

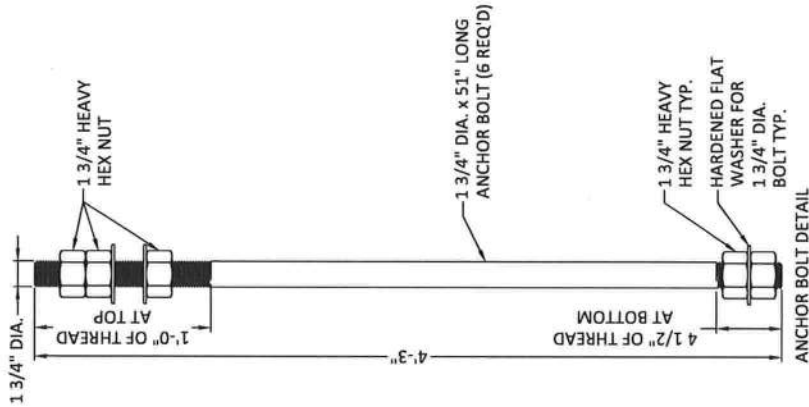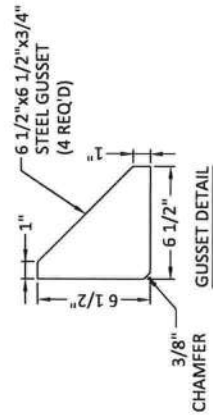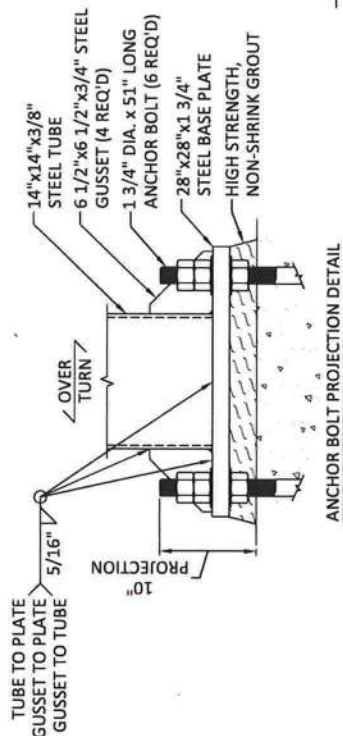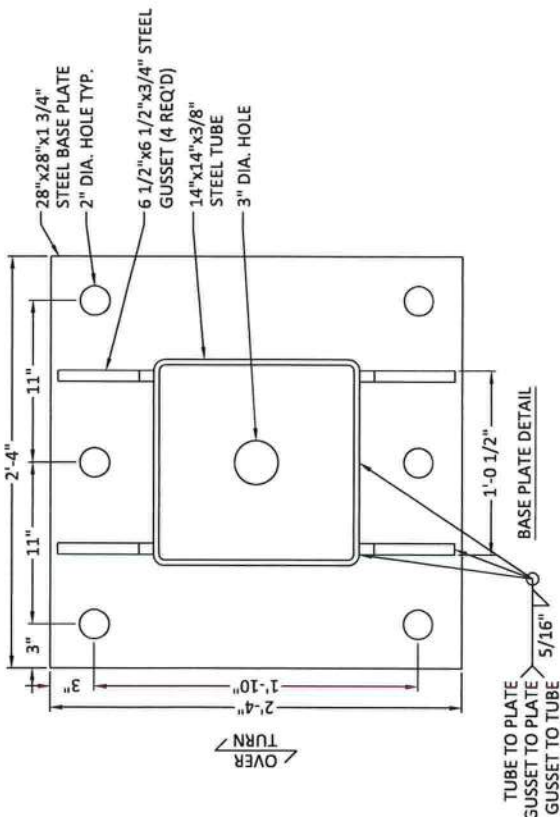

This document has been electronically signed and sealed by John H. Omslaer, P.E. on date using a SHA-1 authentication code. Printed copies are not considered signed and sealed and the SHA-1 authentication code must be verified on any electronic copies per Rule 62-30.060, F.A.C.

John H. Omslaer
P.E.

Digitally signed by John H. Omslaer, P.E. on 2022.08.11 07:21:54 EDT
DN: cn=John H. Omslaer, o=Dynamic Engineering Solutions Inc., email=John.H.Omslaer@dynengsolutions.com, c=US

ALL STEEL BELOW GRADE, INCLUDING EXPOSED ANCHOR BOLTS, SHALL BE COATED WITH CARBOLINE BITUMASTIC 50 COAL TAR OR EQUAL AFTER INSTALLATION AND PRIOR TO LANDSCAPING.

DESIGNED IN COMPLIANCE 2020 FLORIDA BUILDING CODE, 7th EDITION SECTION 1620 AND APPENDIX H AND ASCE 7-16
VULN. WIND SPEED 140 MPH • EXPOSURE CLASSIFICATION = C • RISK CATEGORY = II
DESIGN PRESSURE 26.1 psf


Dynamic Engineering Solutions, Inc.
John H. Omslaer, P.E. 52723, EB 26829
351 S. Cypress Road, Suite 303 • Pompano Beach, FL 33060

NAME	PATTSON SIGN GROUP INC
JOB NAME	ROUNTREE MOORE KIA
ADDRESS	2528 US HIGHWAY 90 WEST LAKE CITY, FL 32055
DESIGNER	B22725
S.E.	GARY
DATE	07/22/2022
SALES REP.	
REVISIONS	
APPROVAL	


This Design is the property of McNeill Signs, Inc. and may not be reproduced without permission.
400 Ninth Street, Bunnell, FL 32110 Ph. 386-586-7100 Fax. 386-586-0073
Website - www.mcneillsigns.com
Sales Dept. E-mail - sales@mcneillsigns.com

McNeill Signs, Inc.
Serving Florida since 1956


SIGN E01

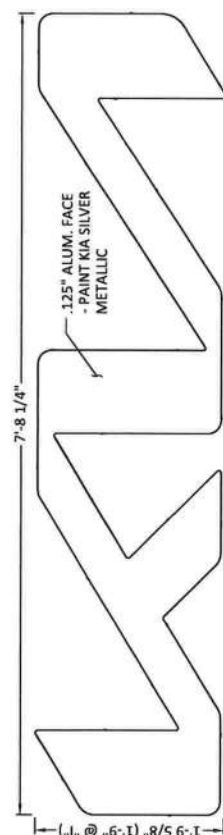


WORDMARK ELEVATION

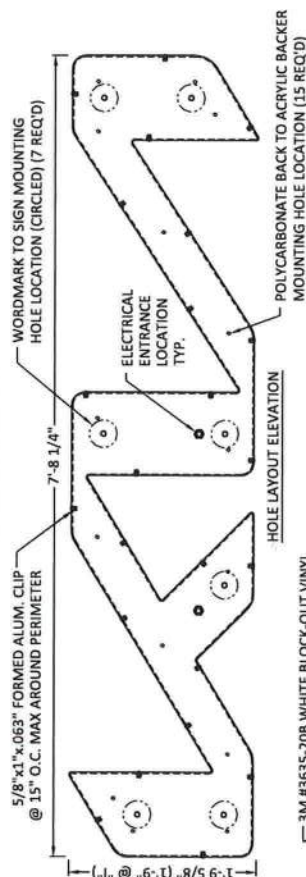


HOLE LAYOUT ELEVATION

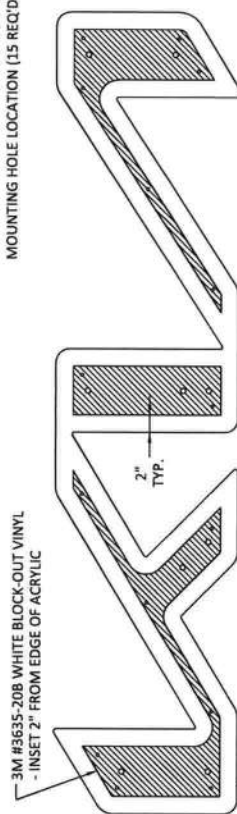

BLOCK-OUT VINYL LAYOUT

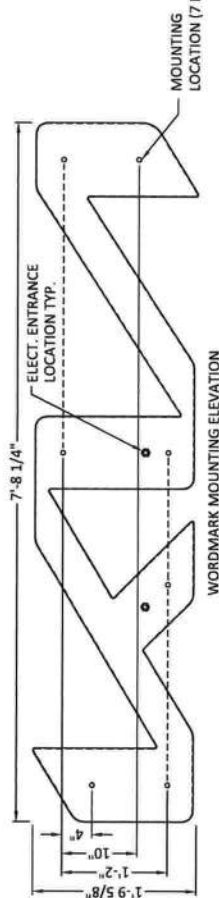


WORDMARK MOUNTING ELEVATION

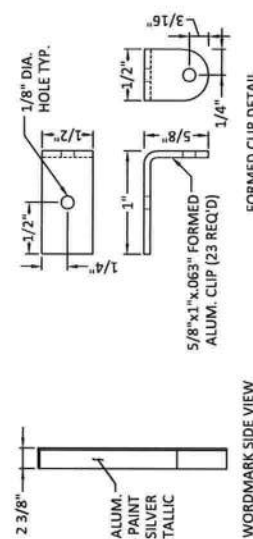

FORMED CLIP DETAIL

WORDMARK SIDE VIEW

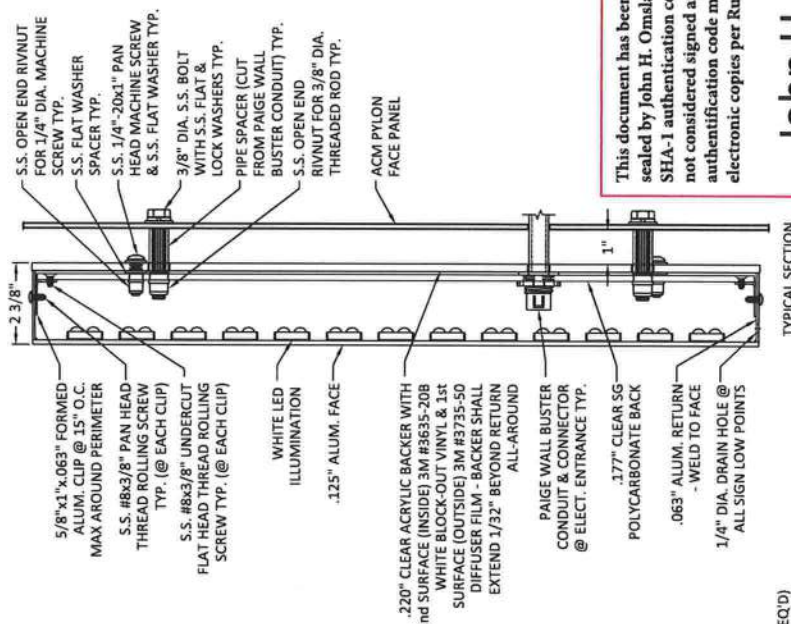

TYPICAL SECTION

This document has been electronically signed and sealed by John H. Omslaer, P.E. on date using a SHA-1 authentication code. Printed copies are not considered signed and sealed and the SHA-1 authentication code must be verified on any electronic copies per Rule 62-30.060, F.A.C.

John H Omslaer

Digitally signed by John H Omslaer
DN: cn=JH Omslaer, o=Dynamic Engineering
Solutions Inc, email=ids.jh@bouth.net
Date: 2022.08.11 07:23:19 -0400

NAME	PATTISON SIGN GROUP INC
JOB NAME	ROUNTREE MOORE KIA
ADDRESS	2528 US HIGHWAY 90 WEST LAKE CITY, FL 32055
DESIGNER	S.E.
DWG NO.	B22726
SALES REP.	GARY
DATE	07/22/2022
APPROVAL	
REVISIONS	

DESIGNED IN COMPLIANCE 2020 FLORIDA BUILDING CODE, 7th EDITION SECTION 1620 AND APPENDIX H AND ASCE 7-16
 (VULT) WIND SPEED 140 MPH • EXPOSURE CLASSIFICATION = C • RISK CATEGORY = II
 351 S. Cypress Road, Suite 303 • Pompano Beach, FL 33060
 Dynamic Engineering Solutions, Inc.
 John H. Omslaer, PE 52733 EB 26829
 Website - www.mcnellisigns.com
 400 Ninth Street, Bunnell, FL 32110 Ph. 386-586-7100 Fax. 386-586-0073
 Sales Dept. E-mail - sales@mcnellisigns.com

