


ELECTRICAL LEGEND

- CEILING FAN w LIGHTS
- LIGHT FIXTURE
- RECESSED CAN LIGHT
- SINGLE POLE SWITCH
- THREE-WAY SWITCH
- RECEPT.
- GFI RECEPT OR PART OF A GFI CIRCUIT.
- SECURITY LIGHT
- EXHAUST WITH LIGHT
- 220 V.
- SMOKE DETECTOR (AC/DC and interconnected)
- TELEPHONE AND RG6 COAX
- FLUORESCENT LIGHT FIXTURE

NTES:

- 1.) ALL EXTERIOR RECEPTACLES SHALL BE WEATHERPROOF.
- 2.) LL BEDROOM RECPTS SHALL BE PART OF AN ACI CIRCUIT. EACH BEDROOM SHALL BE ON AN INDIVIDUAL AC CIRCUIT.

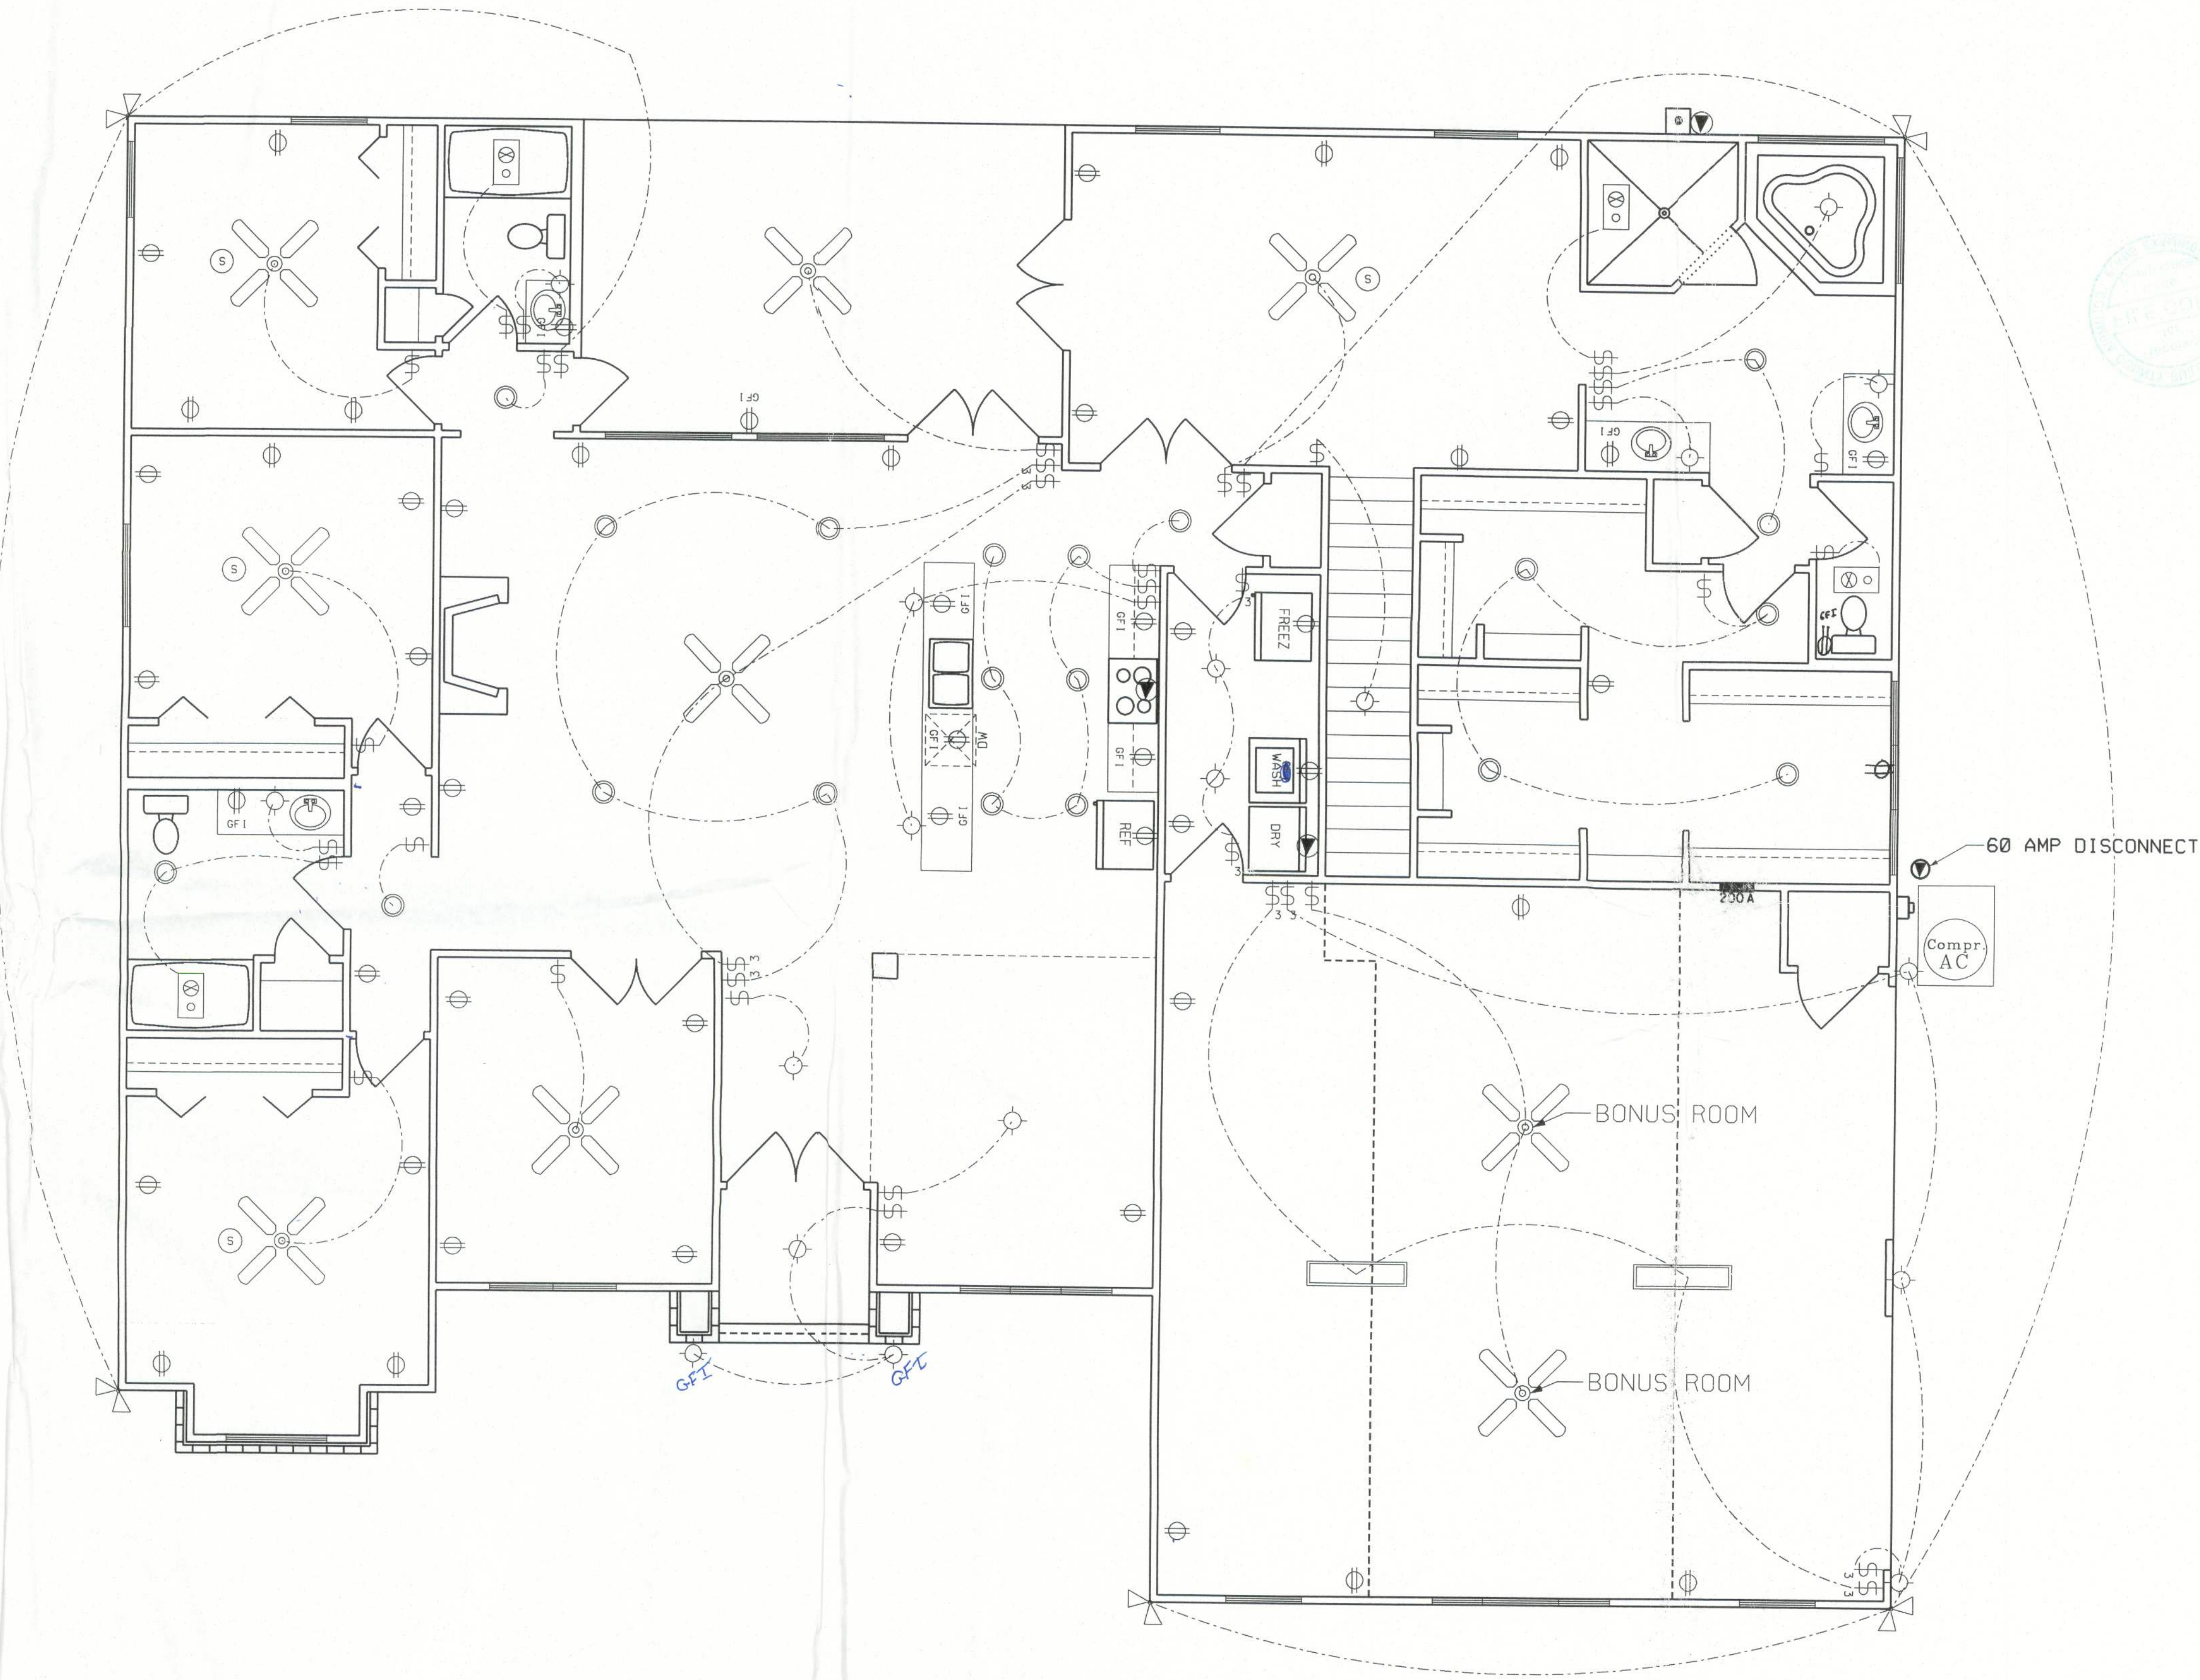

0 4' 8'
scale

JENKINS RESIDENCE
COLUMBIA COUNTY, FLORIDA

PLANS PREPARED BY:
CHRISTOPHER O. DICKS
4035 SE CR 252, LAKE CITY, FL 32025

SHEET
9
OF
9