


SECTION(S) 29 & 30, TOWNSHIP 3 SOUTH, RANGE 16 EAST,  
COLUMBIA COUNTY, FLORIDA.

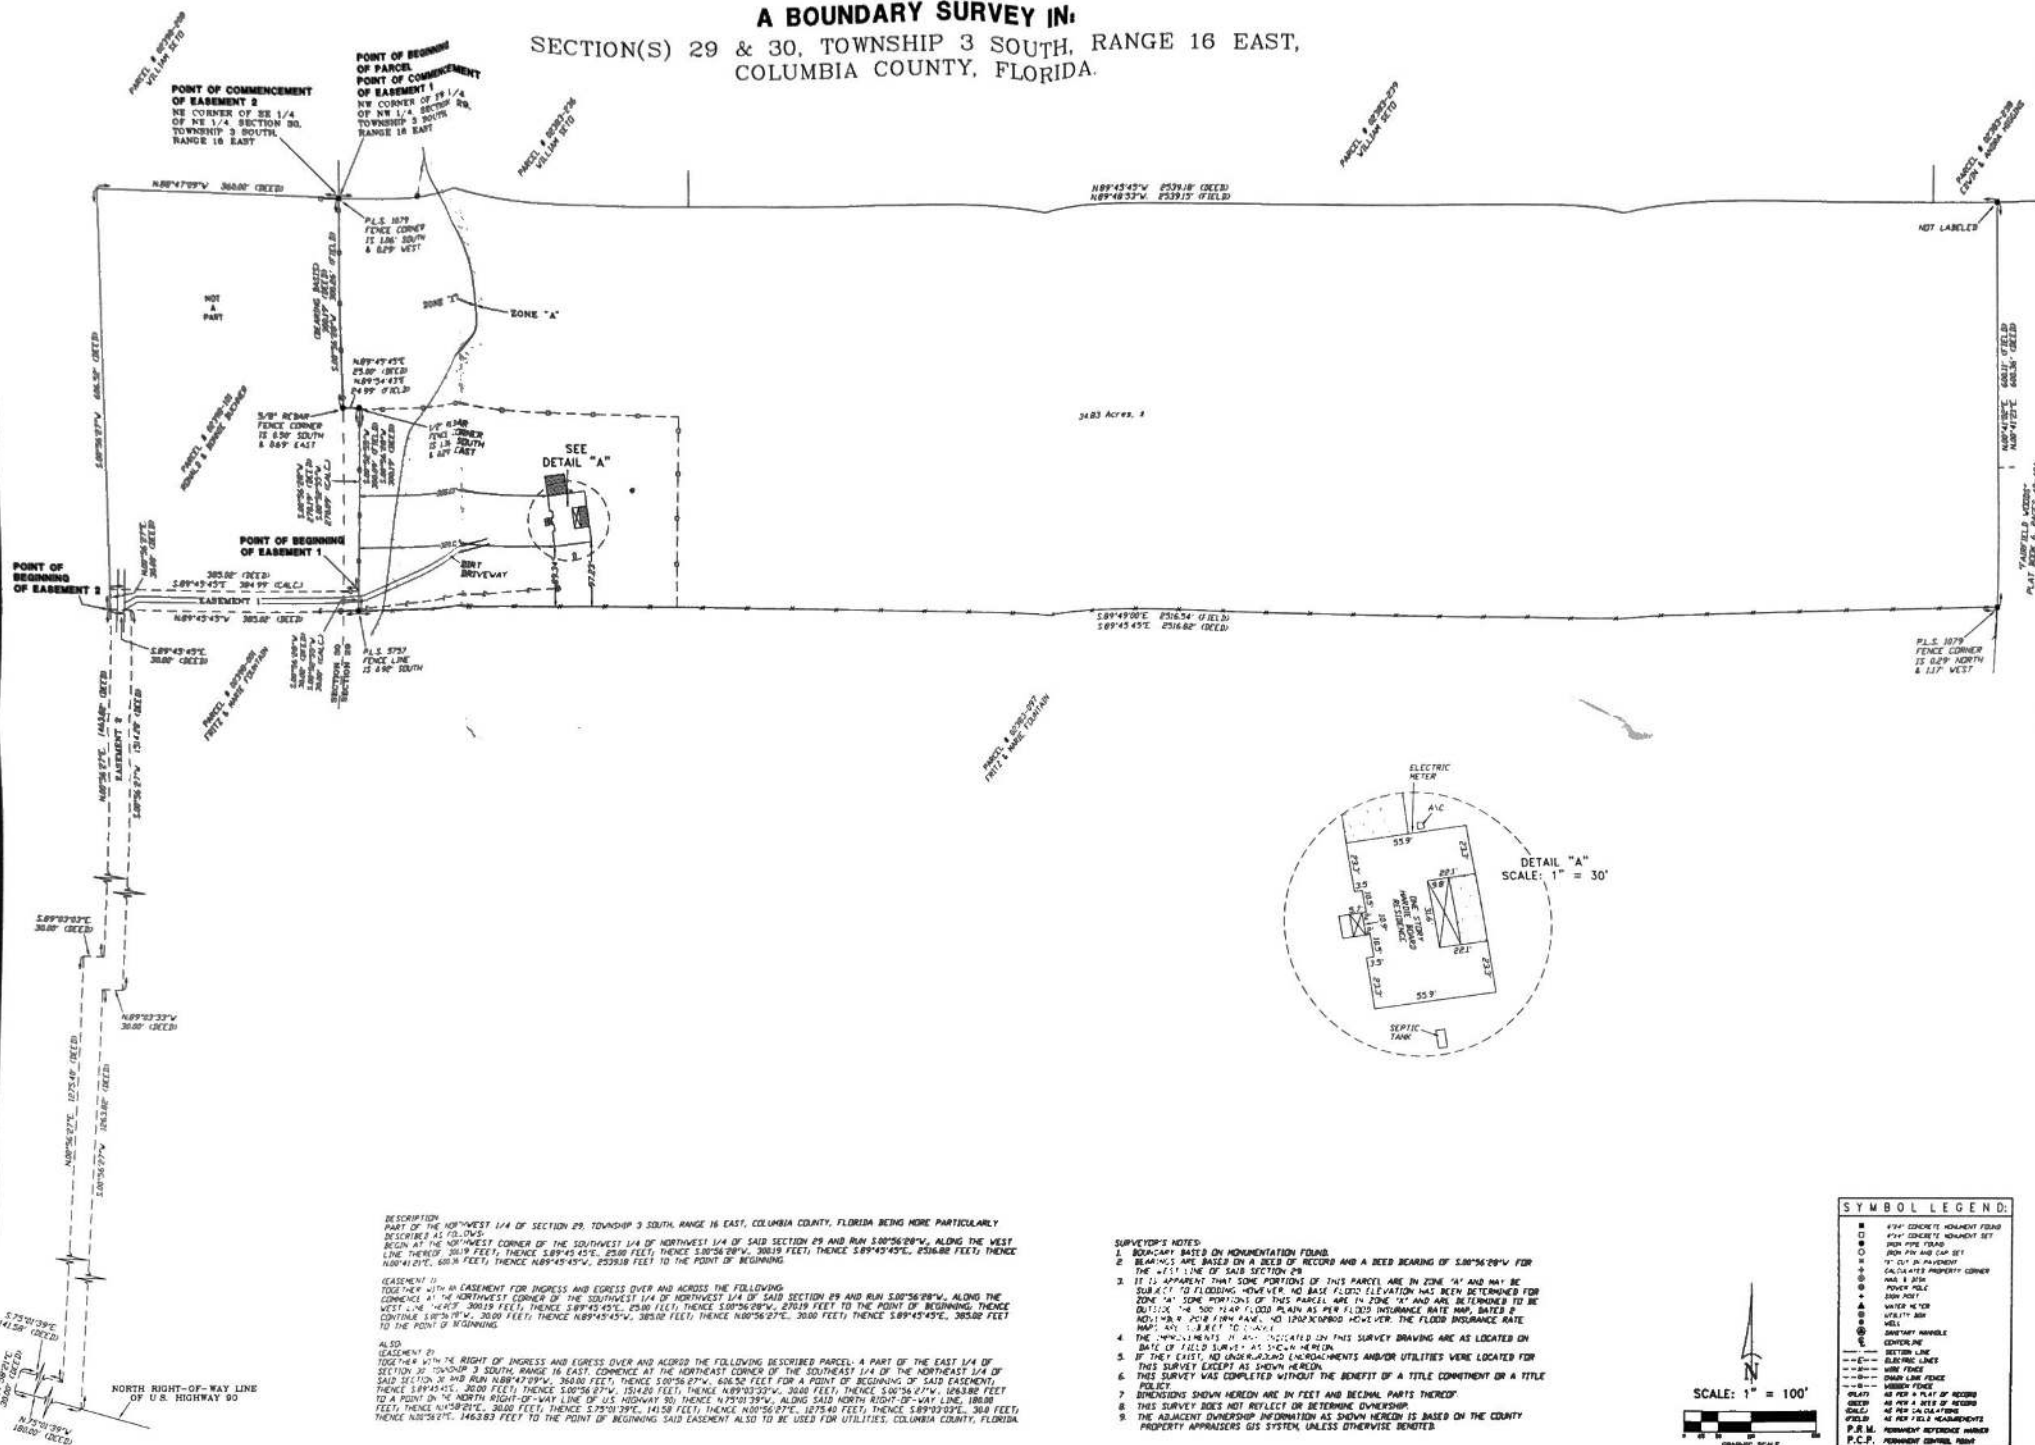

**BRITT SURVEYING  
& MAPPING, LLC**



LAND SURVEYORS AND MAPERS, L.L.B. # 8016  
1438 SW MAIN BLVD.  
LAKE CITY, FLORIDA, 32025

LAKE CITY, FLORIDA, 32025  
TELEPHONE: (386) 752-7163 FAX: (386) 752-5573 [www.britishsurvey.com](http://www.britishsurvey.com)


CERTIFIED TO:  
 FORTIC LITTLE  
 FIRST FEDERAL BANK  
 INTEGRITY TITLE SERVICES, LLC  
 FIRST AMERICAN TITLE INSURANCE COMPANY

FIELD BOOK: 480 PAGES: 29

FB NUMBER: L-31483

SHEET  
1 OF 1