


"SHADOW WOOD UNIT II"

SECTION 17 27, TOWNSHIP 6 SOUTH, RANGE 17 EAST

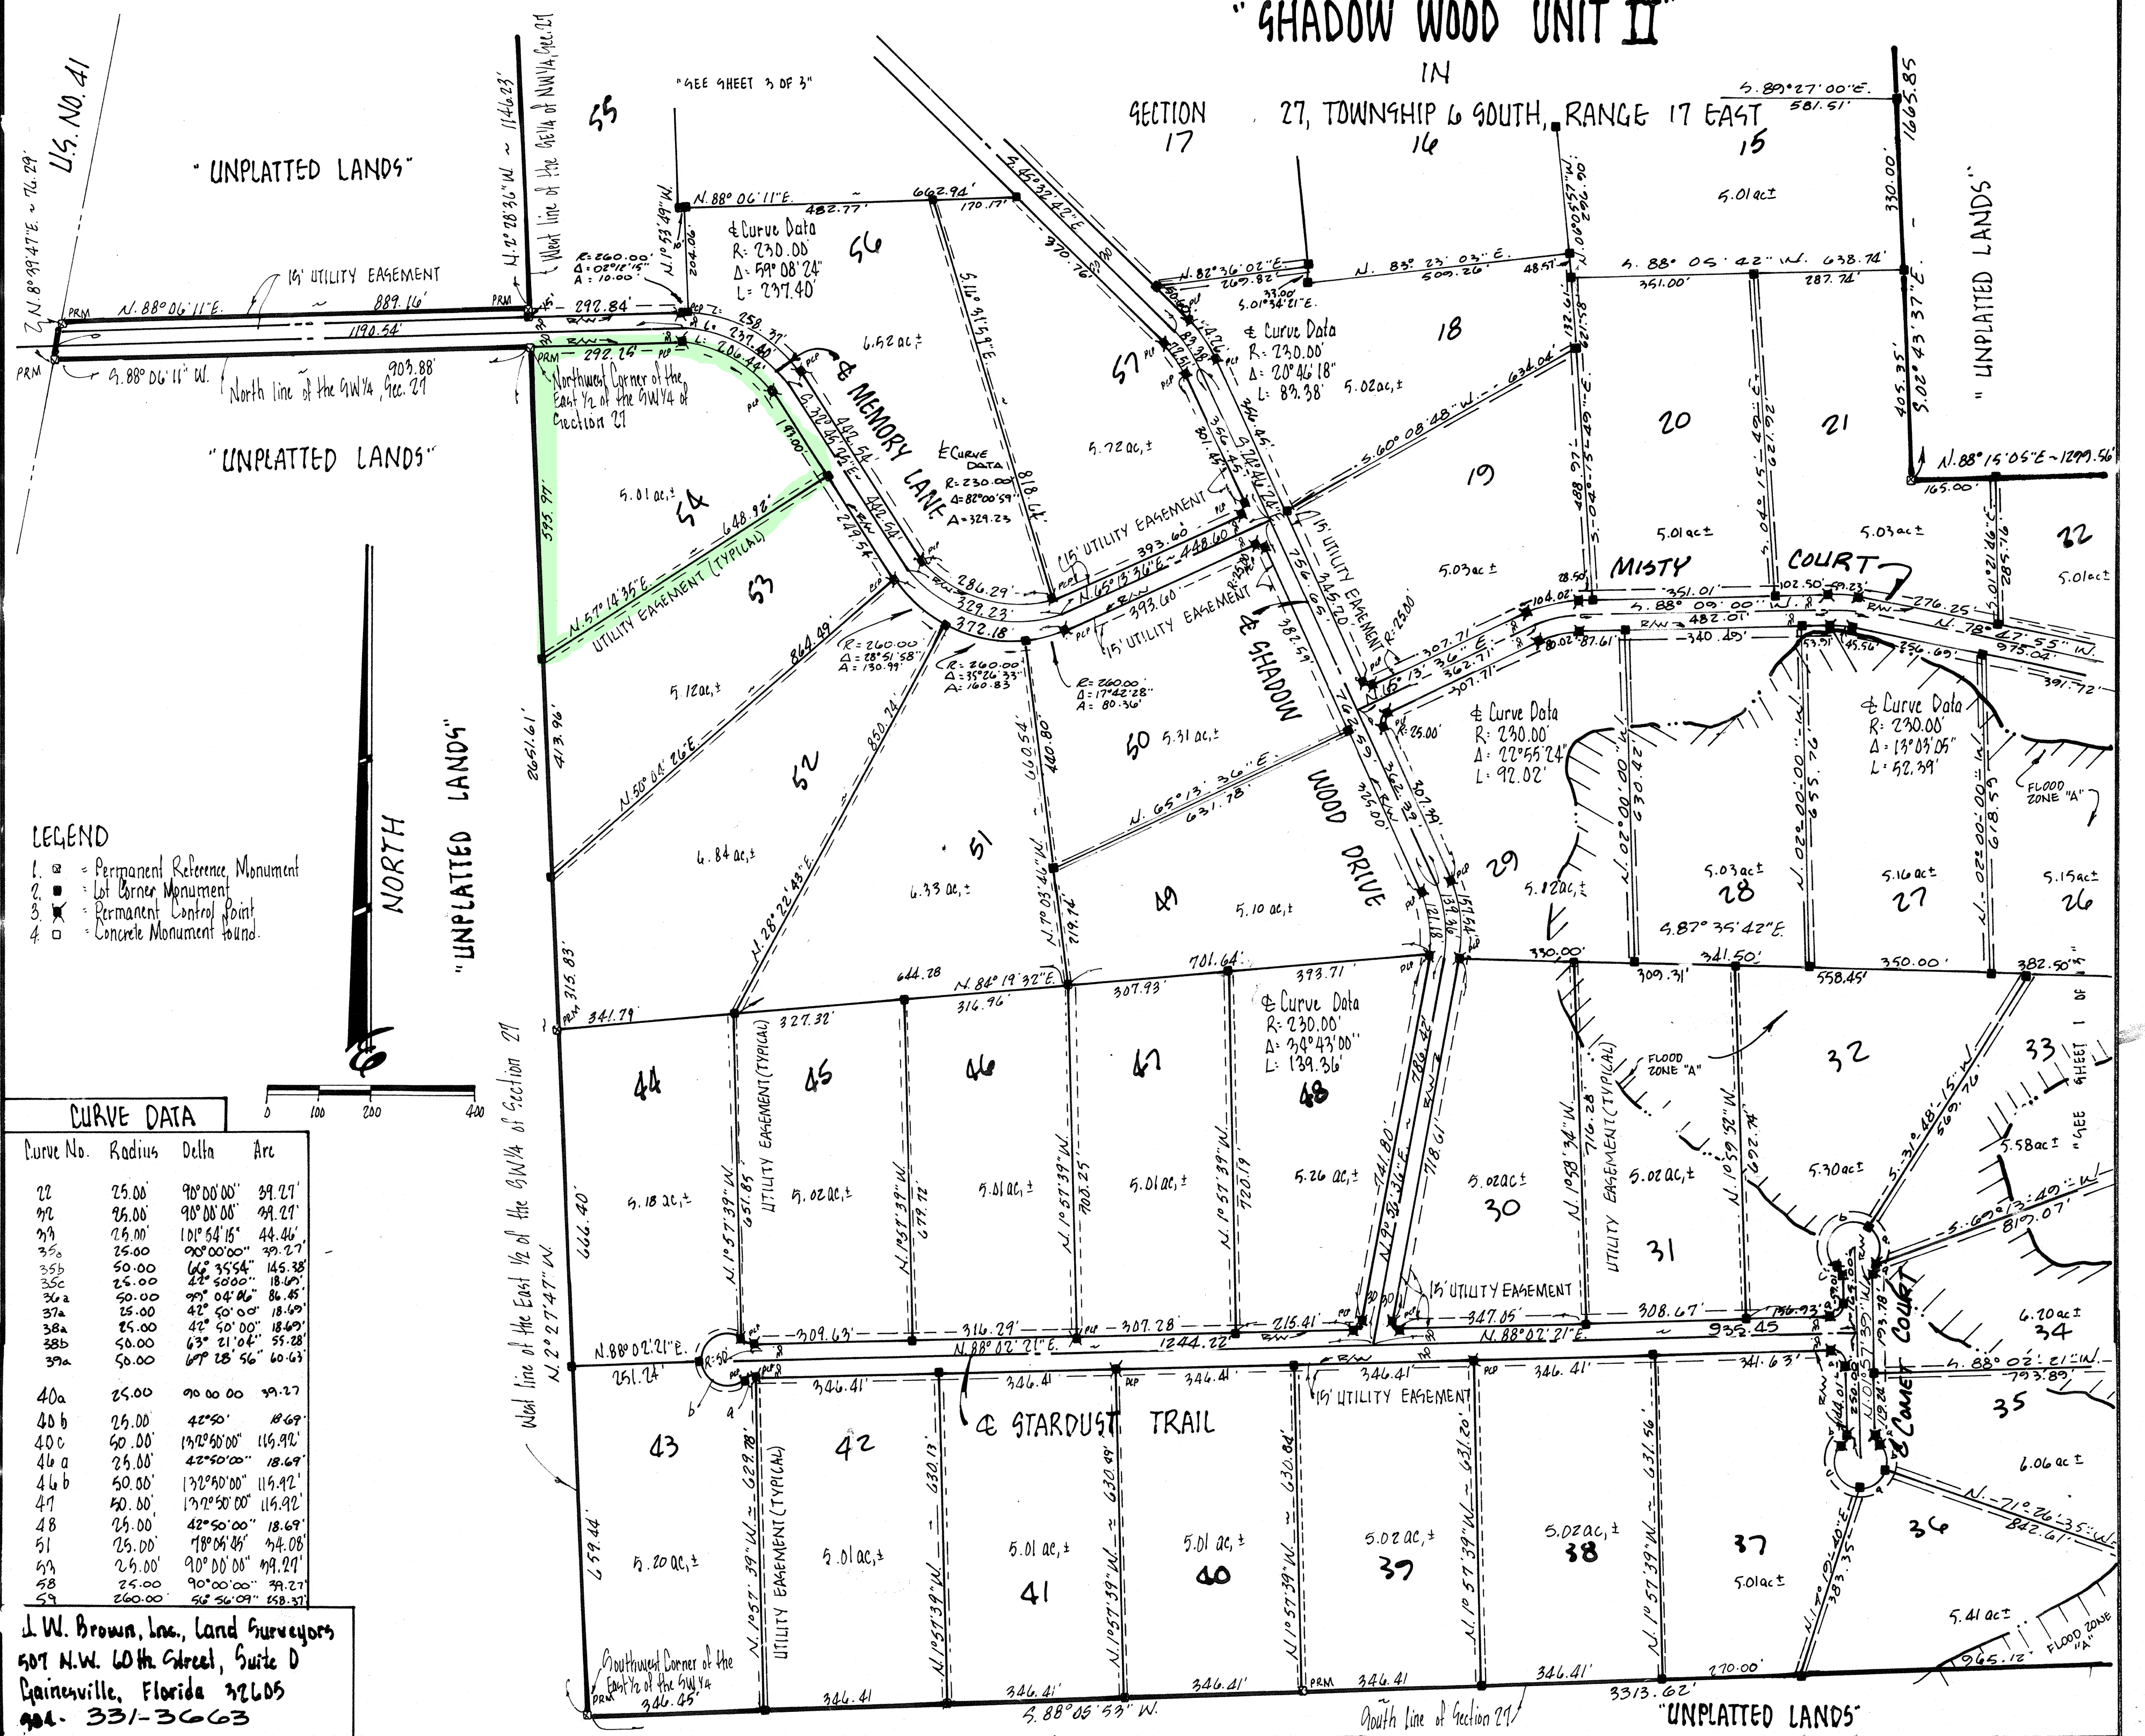

- LEGEND
- 1. Permanent Reference Monument
 - 2. Lot Corner Monument
 - 3. Permanent Control Point
 - 4. Concrete Monument found

CURVE DATA			
Curve No.	Radius	Delta	Arc
22	25.00'	90°00'00"	39.27'
22	25.00'	90°00'00"	39.27'
23	25.00'	101°54'15"	44.46'
35a	25.00'	90°00'00"	39.27'
35b	50.00'	66°35'54"	145.38'
35c	25.00'	42°50'00"	18.69'
36a	50.00'	99°04'46"	86.45'
37a	25.00'	42°50'00"	18.69'
38a	25.00'	42°50'00"	18.69'
38b	50.00'	63°21'04"	55.28'
39a	50.00'	69°18'56"	60.63'
40a	25.00'	90°00'00"	39.27'
40b	25.00'	42°50'	18.69'
40c	50.00'	132°50'00"	119.92'
46a	25.00'	42°50'00"	18.69'
46b	50.00'	132°50'00"	119.92'
47	50.00'	132°50'00"	119.92'
48	25.00'	42°50'00"	18.69'
51	25.00'	118°04'45"	74.08'
52	25.00'	90°00'00"	39.27'
53	25.00'	90°00'00"	39.27'
59	260.00'	56°36'09"	158.37'

J. W. Brown, Inc., Land Surveyors
507 N.W. 60th Street, Suite D
Gainesville, Florida 32605
904-331-3663