



These drawings, as instruments of service, are the sole property of the architect, and no part of them shall be used, copied or reproduced in whole or in part for any other project without specific and individual authorization by the architect.

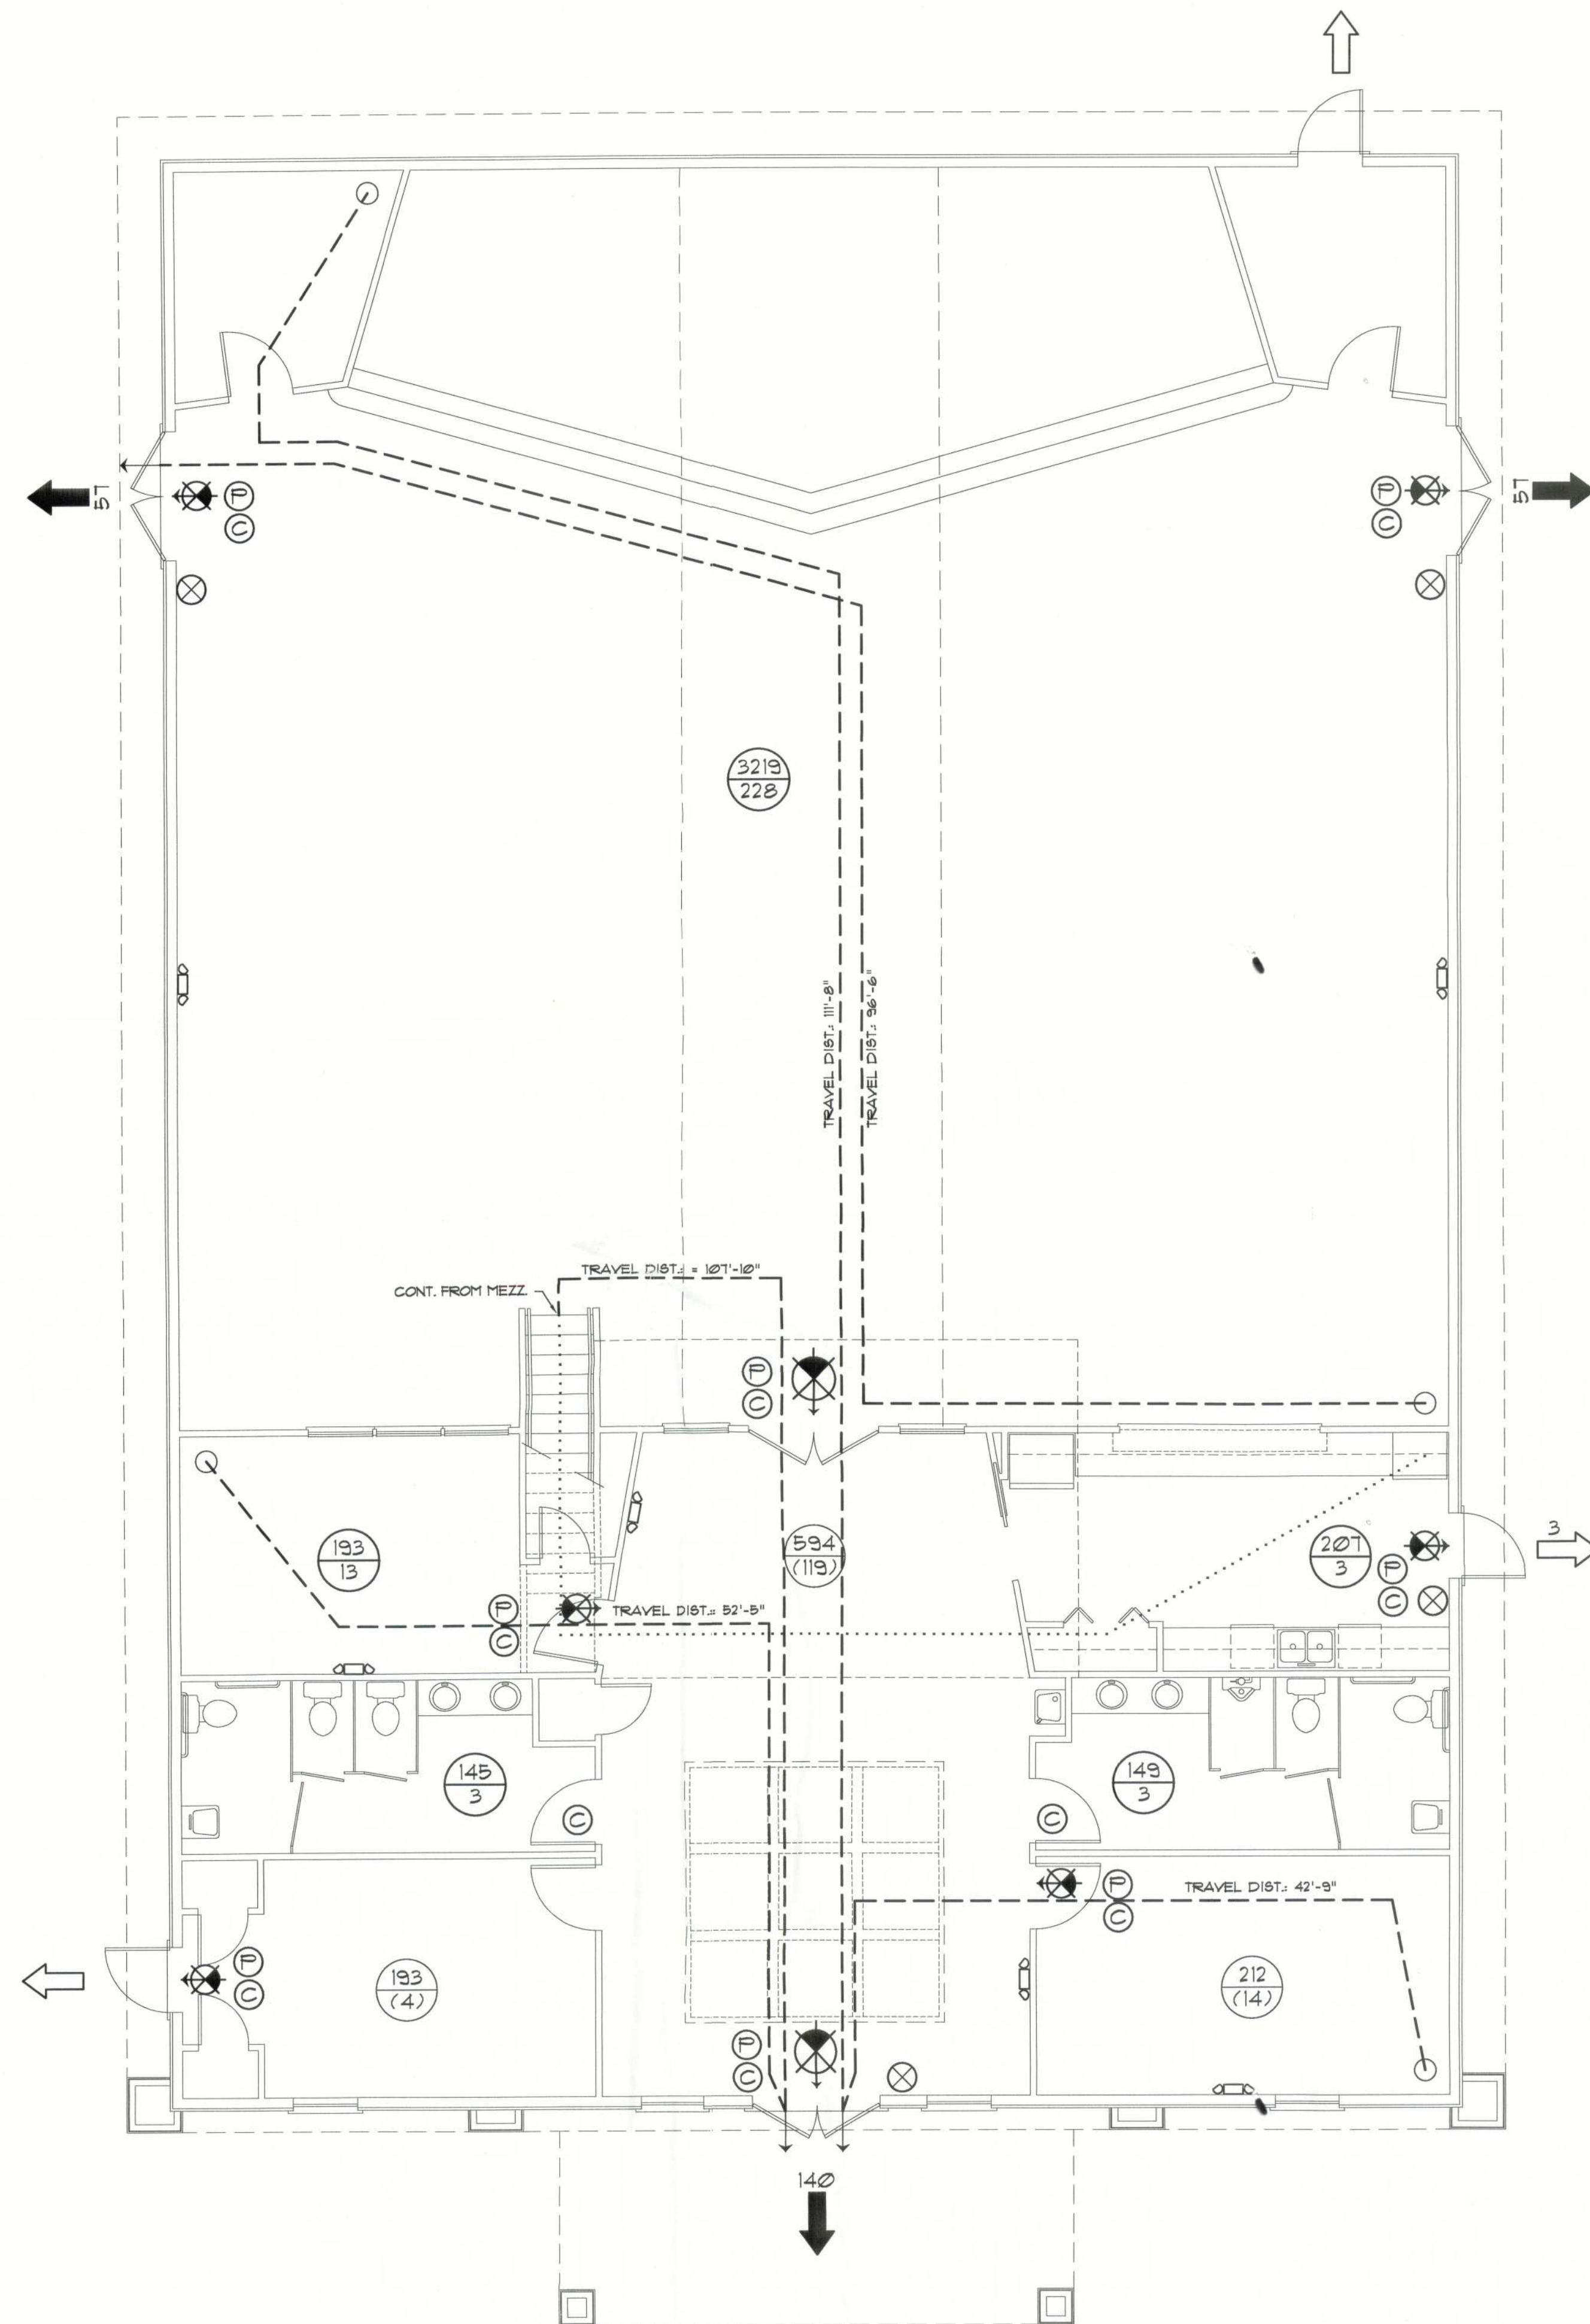

Life Safety PLAN
SCALE: 3/16" = 1'-0"

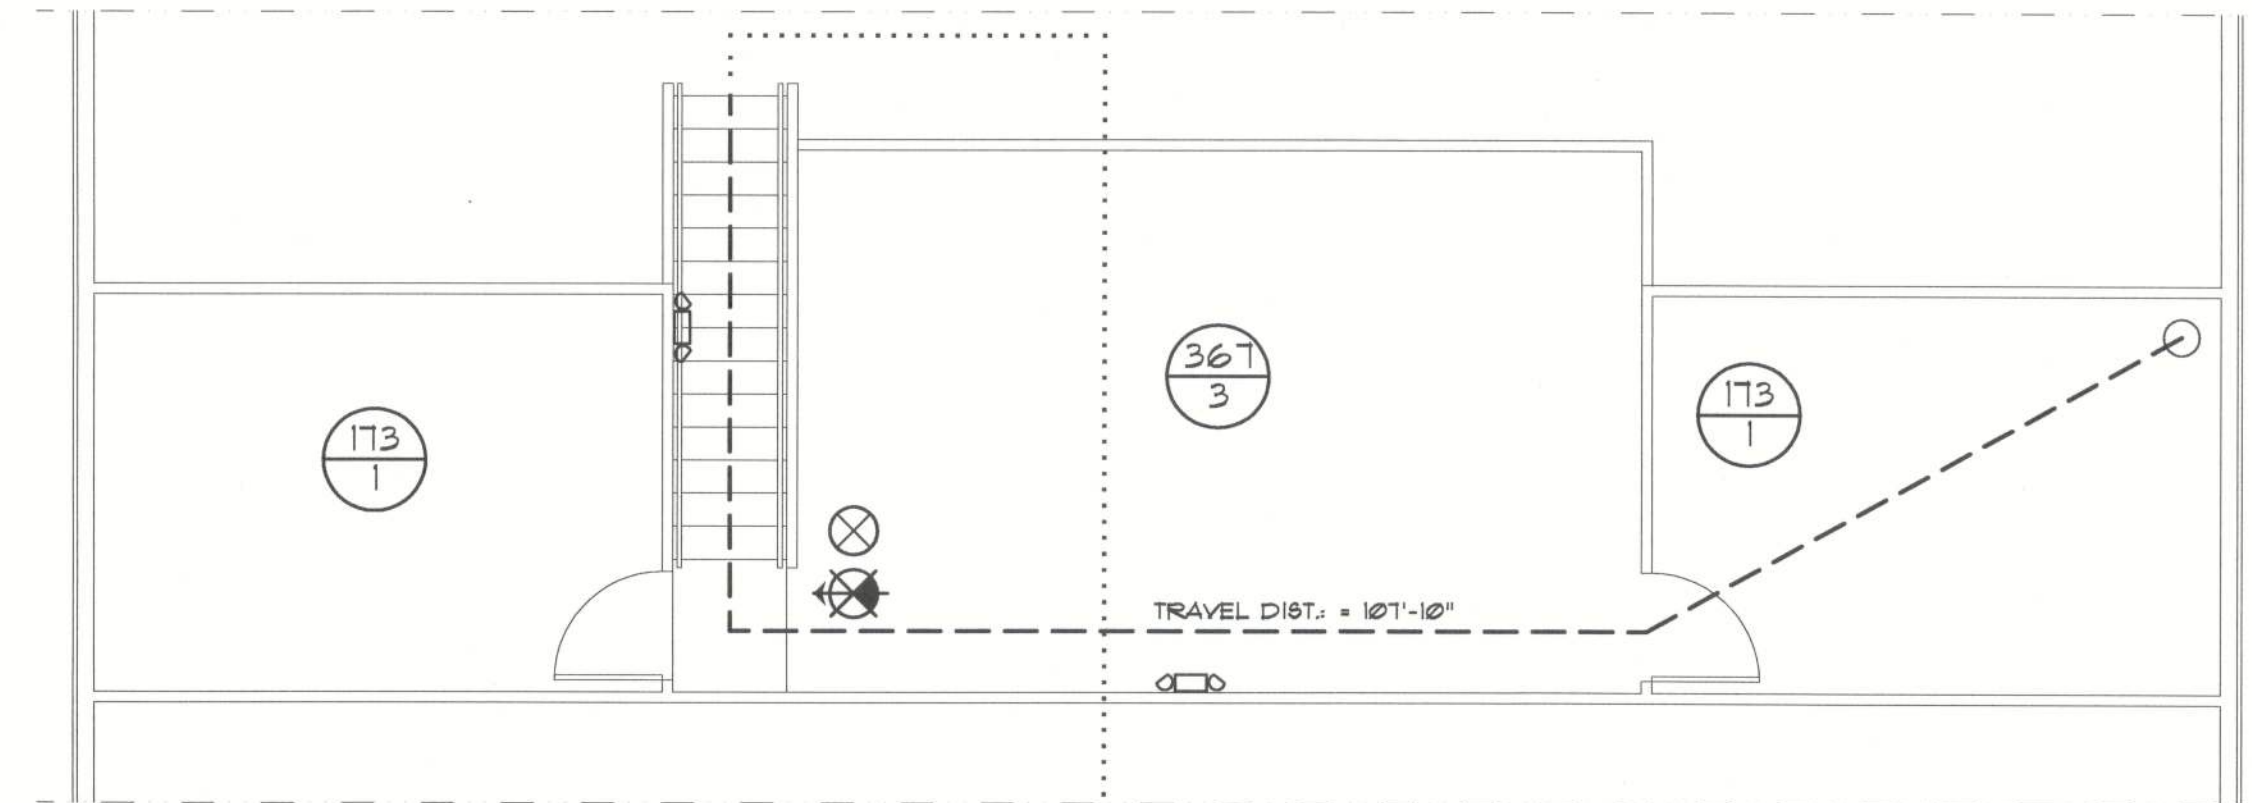

Loft Life Safety PLAN
SCALE: 3/16" = 1'-0"

FIRE EXTINGUISHER CABINETS

PROVIDE 10 LB ABC FIRE EXTINGUISHERS IN ALUM. SEMI-RECESSED WALL CABINETS W/ BREAKAWAY GLASS FRONT PANEL. LOCATE 1 CABINET AT EACH EXIT DOOR OF EACH SPACE, WITHIN 10 FEET OF THE DOOR. ANY OTHER LOCATIONS SHALL BE AS DIRECTED BY THE FIRE MARSHAL AND/OR OWNER.

EXIT ACCESS TRAVEL DISTANCE PER 2010 FBC 105, TABLE 105.1

OCCUPANCY - ASSEMBLY:
150 FT. (W/O SPRINKLER SYSTEM)

FIRE DEPARTMENT REQ'D MARKING

PROVIDE "LIGHT WEIGHT TRUSS ROOF AND FLOOR" MARKINGS AS PER FLORIDA STATUTE 633.021, PLACED AS DIRECTED BY THE FIRE MARSHAL.

NOTE:

EMERGENCY LIGHTING AND EXIT SIGNS, SHALL BE PROVIDED AS DIRECTED BY THE FIRE MARSHAL, AND SHALL BE WIRED PER NEC 100-12F.

NOTE:

SMOKE DETECTORS SHALL BE MOUNTED NOT LESS THAN 30" ABOVE FINISHED FLOOR AND SHALL BE THE IONIZATION TYPE, INTERLOCKED TOGETHER, POWERED FROM EACH STORE PANEL W/BATTERY BACKUP.

LEGEND

- EXIT LIGHT - ARROW REPRESENTS DIRECTION OF EXIT - LG. = PRIMARY, SM. = SECONDARY
- WALL HUNG "ABC" FIRE EXTINGUISHER
- DOOR /CLOSER FOR EXITING OR RATING REASONS
- PANIC DEVICE
- ROOM SQUARE FOOTAGE
ROOM OCCUPANCY LOAD
- PRIMARY EGRESS
W/EXIT CAPACITY
- SECONDARY EGRESS
- DUAL HEAD EMLIGHT W/ BAT. PAK

OCCUPANCY LOAD - ASSEMBLY

AREA	TOTAL SF.	ALLOWABLE	OCCUPANTS
ASSEMBLY HALL:	3219	SEATING PLAN	228
NURSERY:	193	1/15	13
RESTROOMS:	294	1/50	6
SERVING AREA:	207	1/100	3
OFFICE (NON-CONCURRENT):	193	1/50	(4)
CONFERENCE: (NON-CONCURRENT):	212	1/15	(14)
LOBBY (NON-CONCURRENT):	594	1/5	(119)
BUILDING (WALLS & CLOSETS):	535	1/300	2
LOFT MEZZINE:	162	1/300	5 (MAX.)
BLDG. TOTAL	6209		251

REVISION:

10 AUG 2012
17 AUG 2012

Copyright 2012
N.P. Gesler, Architect

DRAWN:

1798

WORSHIP CENTER for:
CROSS POINT COMMUNITY CHURCH
COLUMBIA COUNTY, FLORIDA
LIFE SAFETY PLAN

Celebrating
40 Years of Service
1972-2012
N.P. Gesler, Architect
AR0007005

**NICHOLAS
GESLER
ARCHITECT**
N.C.A.A.B. Certified
17258 NW Brown Rd.
Boca Raton, FL 33433
386-365-4355

DATE:

01 AUG 2012

COMM:

2K1239

SHEET:

G.3

3 OF 3

AR0007005