

Job	Truss	Truss Type	Qty	Ply	GIEBEIG HOMES - LOT 3 MAYFAIR
L262515	T18	COMMON	3	1	J1914829
Job Reference (optional)					

Builders FirstSource, Lake City, FL 32055

6.300 s Feb 15 2006 MiTek Industries, Inc. Tue Dec 04 09:26:21 2007 Page 2

NOTES

- 5) Provide mechanical connection (by others) of truss to bearing plate capable of withstanding 404 lb uplift at joint 2 and 404 lb uplift at joint 4.

LOAD CASE(S) Standard

Julius Lee
Truss Design Engineer
Florida PE No. 34809
1800 Coastal Bay Blvd
Covington, LA 70435

December 4, 2007


Warning - Verify design parameters and READ NOTES ON THIS AND INCLUDED MITEK REFERENCE PAGE MII-7473 BEFORE USE

This design is based only upon the parameters shown for an individual building component that is installed and loaded vertically and fabricated with MiTek connectors. Applicability of design parameters and proper incorporation of component into the overall building structure, including all temporary and permanent bracing, is the responsibility of building designer and / or contractor per ANSI / TPI 1 as referenced by the building code. For general guidance regarding storage, delivery, erection and bracing, consult BCSI-1 or HIB-91 Handling Installing and Bracing Recommendation available from the Wood Truss Council of America, 1 WTCA Center, 6300 Enterprise Lane, Madison, WI 53719 or the Truss Plate Institute, 583 D'Onofrio Drive, Madison, WI 53719




Symbols

PLATE LOCATION AND ORIENTATION

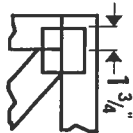

* Center plate on joint unless dimensions indicate otherwise. Dimensions are in inches. Apply plates to both sides of truss and securely seat.

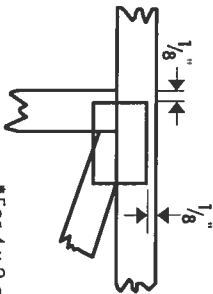

* For 4 x 2 orientation, locate plates 1/8" from outside edge of truss and vertical web.



* This symbol indicates the required direction of slots in connector plates.

PLATE SIZE

4 X 4


The first dimension is the width perpendicular to slots. Second dimension is the length parallel to slots.

LATERAL BRACING




Indicates location of required continuous lateral bracing.

BEARING

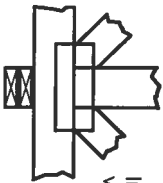

Indicates location of joints at which bearings (supports) occur.

Numbering System

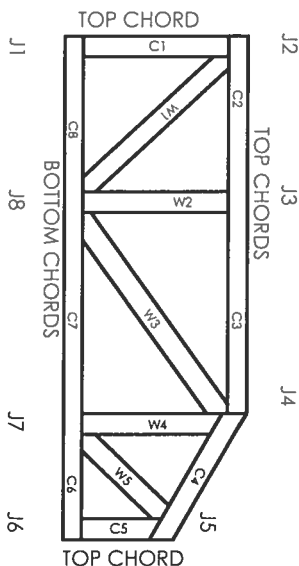

JOINTS AND CHORDS ARE NUMBERED CLOCKWISE AROUND THE TRUSS STARTING AT THE LOWEST JOINT FARTHEST TO THE LEFT.

WEBS ARE NUMBERED FROM LEFT TO RIGHT

CONNECTOR PLATE CODE APPROVALS

BOCA	96-31, 96-67
ICBO	3907, 4922
SBCCI	9667, 9432A
WISC/DLHR	960022-W, 970036-N
NER	561




MITek Engineering Reference Sheet: MIT-7473

General Safety Notes

Failure to Follow Could Cause Property Damage or Personal Injury

1. Provide copies of this truss design to the building designer, erection supervisor, property owner and all other interested parties.
2. Cut members to bear tightly against each other.
3. Place plates on each face of truss at each joint and embed fully. Avoid knots and wane at joint locations.
4. Unless otherwise noted, locate chord splices at 1/4 panel length (± 6" from adjacent joint.)
5. Unless otherwise noted, moisture content of lumber shall not exceed 19% at time of fabrication.
6. Unless expressly noted, this design is not applicable for use with fire retardant or preservative treated lumber.
7. Camber is a non-structural consideration and is the responsibility of truss fabricator. General practice is to camber for dead load deflection.
8. Plate type, size and location dimensions shown indicate minimum plating requirements.
9. Lumber shall be of the species and size, and in all respects, equal to or better than the grade specified.
10. Top chords must be sheathed or purlins provided at spacing shown on design.
11. Bottom chords require lateral bracing at 10 ft. spacing, or less, if no ceiling is installed, unless otherwise noted.
12. Anchorage and / or load transferring connections to trusses are the responsibility of others unless shown.
13. Do not overload roof or floor trusses with stacks of construction materials.
14. Do not cut or alter truss member or plate without prior approval of a professional engineer.
15. Care should be exercised in handling, erection and installation of trusses.

© 1993 MITek® Holdings, Inc.

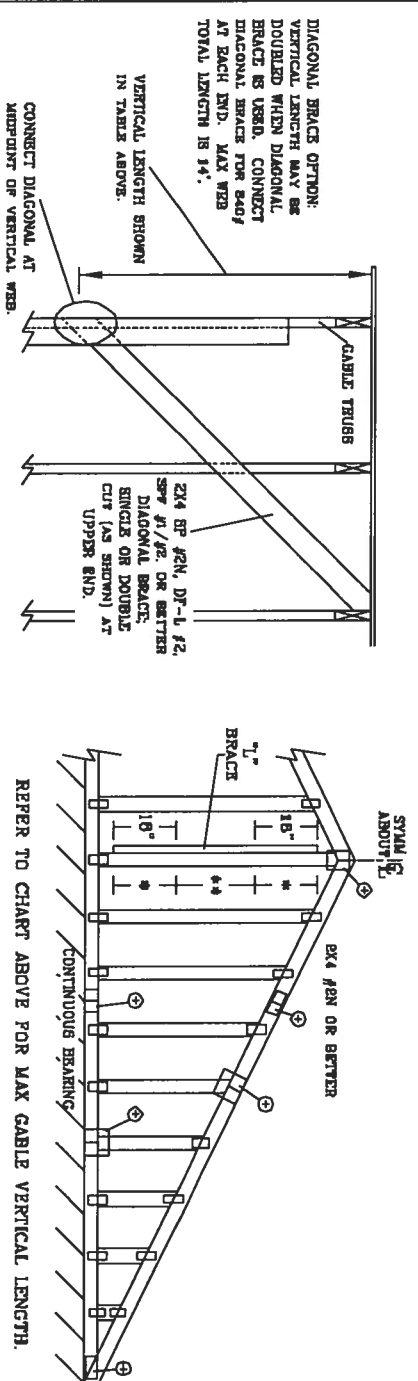

BRACING GROUP SPECIES AND GRADES:			
GROUP A:		GROUP B:	
SPRUCE-PINE-TIR		HID-TIR	
#1	#2	#1 & BTR	
#3	STANDARD	#1	
STUD			
DOUGLAS FIR-LARCH		SOUTHERN PINE	
#3		#3	
STUD		STUD	
STANDARD		STANDARD	
SOUTHERN PINE		DOUGLAS FIR-LARCH	
#1		#1	
#2		#2	

CABLE TRUSS DETAIL NOTES:

LIVE LOAD DEPLETION CRITERIA IS L/240

PROVIDE UPLIFT CONNECTIONS FOR 136 PLF OVER CONTINUOUS BEARING (6 PSF TC DEAD LOAD).

CABLE END SUPPORTS LOAD FROM 4' 0"

OUTLOOKERS WITH 2' 0" OVERHANG, OR 12" PLYWOOD OVERHANG.

ATTACH EACH 7" BRACE WITH 10d NAILS.
BOB (1) 7" BRACE. SPACED NAILS AS

IN 18" END ZONES AND 4" O.C. BETWEEN ZONES

IN 18" END ZONES AND 6" O.C. BETWEEN ZONES

1. BRACING MUST BE A MINIMUM OF 80% OF WEE

CABLE VERTICAL PLATE SIZES	
VERTICAL LENGTH	NO BRIDGE
LESS THAN 4' 0"	1X4 OR 2X3
GREATER THAN 4' 0", BUT LESS THAN 11' 0"	2X4
GREATER THAN 11' 0"	2.5X4

+ REFERS TO COMMON TRUSS DESIGN FOR
PEAK, SPLICE, AND HEEL PLATES.

+ REFER TO COMMON TRUSS DESIGN FOR
PEAK, SPICE, AND HEEL PLATES.

WARNING-BEARING EXISTENT CARE, IN FABRICATING, HOLDING, SHIPPING, INSTALLING, AND BRACING, REFER TO B25-1 (BUILDING COMPONENT SAFETY INFORMATION), PUBLISHED BY TPJ THROUGH PLATE 1 (STRUCTURAL STEEL DESIGN), DATE 2/01, AND VITA (WOOD TRUSS CONNECTED TO STEEL JOIST) OF AMERICA, 6200 ENTERPRISE LN, SUITE 200, MADISON, WI 53719 FOR SAFETY PRACTICES PRIOR TO RETRIFYING THESE FUNCTION. UNLESS OTHERWISE INDICATED, TOP CHORD SHALL HAVE PREPARED AND ATTACHED STRUCTURAL PLATES AND BOTTOM CHORD SHALL HAVE A PREPARED, ATTACHED RIGID CUTTING.

**JULIUS LEE'S
CONS. ENGINEERS P.A.**

1765 DR 36th AVENUE
DELRAY BEACH, FL 33444-2165

REF	ASCE7-02-CAB13015
DATE	11/26/03
DRWG	MTX STD CABLS 16 E HT
-ENG	

-ENG-



MAX. TOT. LD. 60 PSF

No: 34869
STATE OF FLORIDA

MAX. SPACING 24.0"

ASCE 7-02: 130 MPH WIND SPEED, 30' MEAN HEIGHT, ENCLOSED, I = 1.00, EXPOSURE C

2x4 GABLE VERTICAL SPACING		BRACE		(1) 1x4 7" BRACE *		(1) 2x4 7" BRACE *		(2) 2x4 7" BRACE **		(1) 2x6 7" BRACE *		(2) 2x6 7" BRACE **	
GABLE VERTICAL SPECIES	GRADE	NO	BRACES	GROUP A	GROUP B	GROUP A	GROUP B	GROUP A	GROUP B	GROUP A	GROUP B	GROUP A	GROUP B
12" O.C.	SPF	#1 / #2	3' 2"	5' 6"	6' 8"	6' 6"	6' 9"	7' 10"	8' 0"	10' 3"	10' 7"	12' 3"	12' 7"
	STUD	#3	3' 1"	4' 5"	4' 5"	6' 10"	7' 10"	7' 10"	9' 1"	9' 1"	9' 1"	12' 3"	12' 3"
	HF	STANDARD	2' 11"	3' 9"	3' 9"	6' 0"	6' 0"	6' 9"	7' 10"	7' 10"	7' 10"	10' 7"	10' 7"
	SP	#1	3' 6"	5' 6"	5' 11"	6' 8"	7' 0"	7' 10"	8' 5"	10' 3"	11' 1"	12' 3"	13' 2"
16" O.C.	SP	#2	3' 3"	5' 6"	5' 11"	6' 6"	7' 0"	7' 10"	8' 5"	10' 3"	11' 1"	12' 3"	13' 2"
	STUD	#3	3' 3"	4' 6"	4' 6"	6' 0"	6' 0"	7' 10"	8' 1"	9' 4"	9' 4"	12' 3"	12' 6"
	DFL	STANDARD	3' 0"	3' 10"	3' 10"	5' 11"	5' 11"	7' 10"	8' 0"	9' 3"	9' 3"	12' 3"	12' 6"
	SPF	#1 / #2	3' 8"	5' 6"	6' 6"	7' 6"	7' 6"	8' 11"	8' 2"	11' 6"	12' 1"	14' 0"	14' 0"
24" O.C.	SPF	#3	3' 7"	5' 5"	5' 5"	7' 2"	7' 2"	8' 11"	8' 11"	11' 2"	11' 2"	14' 0"	14' 0"
	HF	STANDARD	3' 7"	5' 6"	5' 5"	7' 2"	7' 2"	8' 11"	8' 11"	11' 2"	11' 2"	14' 0"	14' 0"
	SP	#1	4' 0"	6' 4"	6' 10"	7' 6"	8' 1"	8' 11"	8' 7"	11' 9"	12' 8"	14' 0"	14' 0"
	DFL	#2	3' 11"	5' 7"	6' 7"	7' 4"	7' 4"	8' 11"	8' 6"	11' 5"	11' 5"	14' 0"	14' 0"

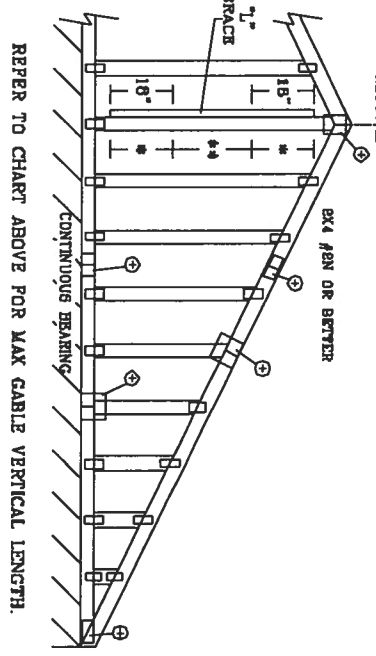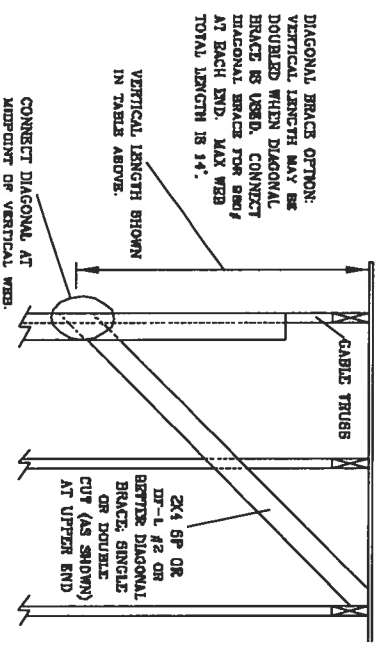

CABLE VERTICAL PLATE SIZES	
VERTICAL LENGTH	NO SPICES
LESS THAN 4' 0"	1X4 DR EX3
GREATER THAN 4' 0", BUT LESS THAN 11' 6"	2X4
GREATER THAN 11' 6"	2.5X4

+ REFER TO COMMON TRUSS SPECIFICATIONS FOR
PEAK, SPLICE, AND HEEL PLATES.

1. BRACING MUST BE A MINIMUM OF 80% OF WEB
MEMBER LENGTH.

ATTACH EACH 1/2" BRACE WITH 10d NAILS.
FOR (1) 1/2" BRACE: SPICE NAILS AT 8" O.C.
IN 18" END ZONES AND 4" O.C. BETWEEN ZONES.
FOR (2) 1/2" BRACES: BRACE NAILS AT 3" O.C.
IN 18" END ZONES AND 6" O.C. BETWEEN ZONES.

REMARKS: TRUSSES REQUIRE EXTREME CARE IN FABRICATING, HANDLING, SHIPPING, INSTALLING, AND BRACING. REFER TO BC31-1-03 BUILDING COMPONENT SAFETY INFORMATION, PUBLISHED BY THE TRUSS PLANT INSTITUTE, 383 DOWNSIDE DR., SUITE 200, ANDOVER, VT. 05719 AND VITA (WOOD TRUSS COUNCIL OF AMERICA, 6500 ENTERPRISE LN, MARIETTA, VT 05719) FOR SAFETY PRACTICES PRIOR TO PERFORMING THESE FUNCTIONS. UNLESS OTHERWISE INDICATED, THE CHORD SHALL HAVE PROPERLY ATTACHED STRUCTURAL PANELS AND JOINTS ONCE SHALL HAVE A PROPERLY ATTACHED RIGID CEILING.

BRACING GROUP SPECIES AND GRADES:

GROUP A: SPRUCE-PINE-FIR #1 / #2 STANDARD STUD #3

GROUP B: DOUGLAS FIR-LARCH #1 STANDARD STUD #2

GROUP C: DOUGLAS FIR-LARCH #1 STANDARD STUD #2

REF ASCE7-02-CAB1030

DATE 11/26/03

DWG WPK SPD GABLE 30' 2' W

—ENG


MAX. TOT. LD. 60 PSF

MAX. SPACING 24.0"


JULIUS LEE'S
CONS. ENGINEERS P.A.
1456 BR 4TH AVENUE
DELRAY BEACH, FL 33441-6101

No. 34808
STATE OF FLORIDA


TYPICAL ATTIC TRUSS BRACING

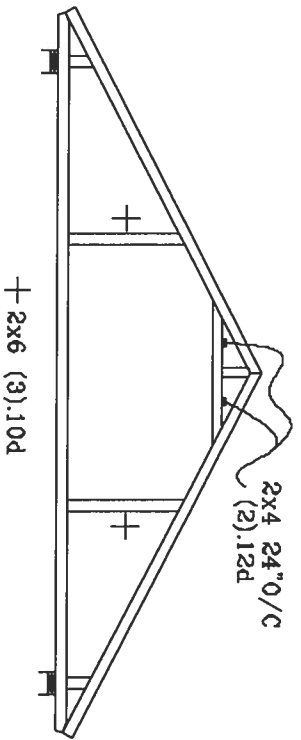


TYPICAL ALTERNATE BRACING DETAIL FOR EXTERIOR FLAT GIRDER TRUSS

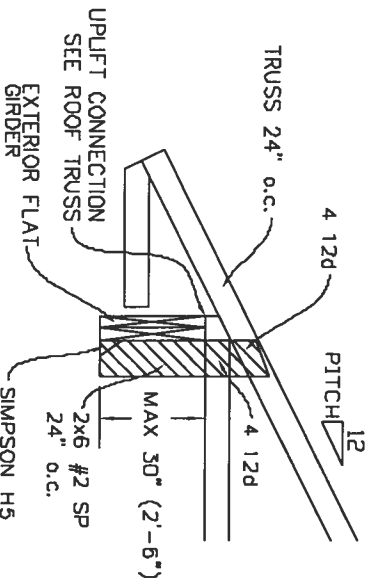

GABLE END TRUSS DETAIL

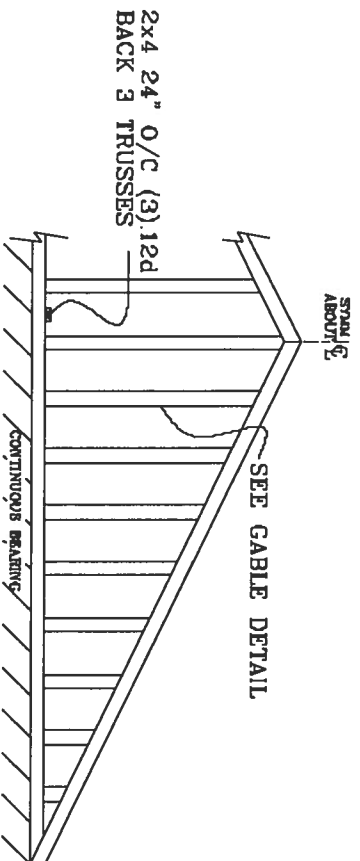

TYPICAL WALL GIRDER VERTICAL WEB BRACING DETAIL

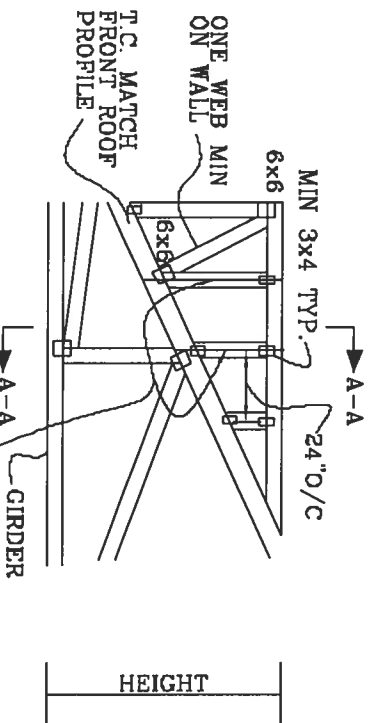

JULIUS LEE'S

CONS. ENGINEERS P.A.

1455 SW 4TH AVENUE
DUNN BEACH, FL 33444-2161

No: 34869
STATE OF FLORIDA

TOP CHORD 2X4 #2 OR BETTER
BOT CHORD 2X4 #2 OR BETTER
WEBS 2X4 #3 OR BETTER

PIGGYBACK DETAIL

REFER TO SEALED DESIGN FOR DASHED PLATES.

SPACE PIGGYBACK VERTICALS AT 4' OC MAX.

TOP AND BOTTOM CHORD SPLICES MUST BE STAGGERED SO THAT ONE SPLICE IS NOT DIRECTLY OVER ANOTHER.

PIGGYBACK BOTTOM CHORD MAY BE OMITTED. ATTACH VERTICAL WEBS TO TRUSS TOP CHORD WITH 1.5X3 PLATE.

ATTACH PURLINS TO TOP OF FLAT TOP CHORD. IF PIGGYBACK IS SOLID LUMBER OR THE BOTTOM CHORD IS OMITTED, PURLINS MAY BE APPLIED BENEATH THE TOP CHORD OF SUPPORTING TRUSS.

REFER TO ENGINEER'S SEALED DESIGN FOR REQUIRED PURLIN SPACING.

THIS DETAIL IS APPLICABLE FOR THE FOLLOWING WIND CONDITIONS:

110 MPH WIND, 30' MEAN HGT, ASCE 7-02, CLOSED BLDG.

CAT 1, EXP C, WIND TC DL=5 PSF, WIND BC DL=5 PSF

110 MPH WIND, 30' MEAN HGT, PFC



ENCLOSED BLDG, LOCATED ANYWHERE IN ROOF

WIND TC DL=5 PSF, WIND BC DL=5 PSF


FRONT FACE (B,*) PLATES MAY BE OFFSET FROM BACK FACE

PLATES AS LONG AS BOTH FACES ARE SPACED 4' OC MAX.

130 MPH WIND, 30' MEAN HGT, ASCE 7-02, CLOSED BLDG, LOCATED ANYWHERE IN ROOF, CAT 1, EXP. C, WIND TC DL=6 PSF, WIND BC DL=6 PSF

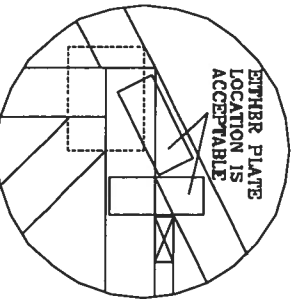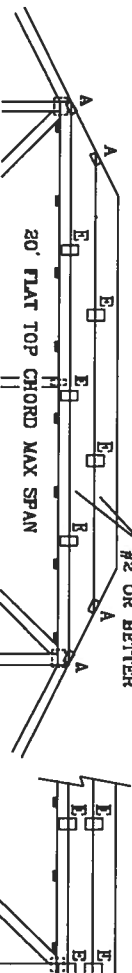

ATTACH PIGGYBACK WITH 3X8 TRUSS OR ALPINE PIGGYBACK SPECIAL PLATE.

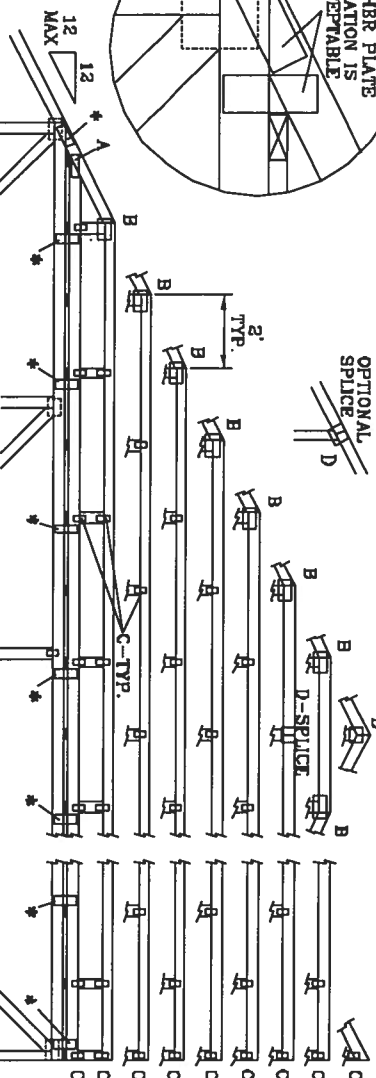


REMARKS: TRUSSES REQUIRE EXTREME CARE IN FABRICATING, HANDLING, SHIPPING, INSTALLING AND BRACING. REFER TO THE BUILDING COMPONENT SAFETY INFORMATION, PUBLISHED BY THE TRUSS ASSOCIATION OF AMERICA, 6010 ENTERPRISE LN, NATION, UT 39170 FOR SAFETY PRACTICES PRIOR TO PERFORMING THESE FUNCTIONS. UNLESS OTHERWISE INDICATED, TOP CHORD SHALL HAVE PROPERLY ATTACHED STRUCTURAL PANELS AND BOTTOM CHORD SHALL HAVE A PROPERLY ATTACHED RIGID CEILING.

JOINT TYPE	SPANS UP TO			
	30'	34'	38'	62'
A	2X4	2.5X4	2.5X4	3X6
B	4X6	6X6	6X6	6X6
C	1.5X3	1.5X4	1.5X4	1.5X4
D	5X4	6X6	6X6	6X6
E	4X6 OR 3X8 TRUSS AT 4' OC, ROTATED VERTICALLY			

ATTACH TRUSS PLATES WITH (6) 0.120" X 1.375" NAILS OR (EQUAL PER FACE PER PLY. (4) NAILS IN EACH MEMBER TO BE CONNECTED. REFER TO DRAWING 160 TL FOR TRUSS INFORMATION.

WEB LENGTH	REQUIRED BRACING
0' TO 7'9"	NO BRACING
7'9" TO 10'	1X4 "T" BRACE, SAME GRADE, SPECIES AS WEB MEMBER, OR BETTER, AND 80X LENGTH OF WEB MEMBER. ATTACH WITH 8d NAILS AT 4' OC.
10' TO 14'	2X4 "T" BRACE, SAME GRADE, SPECIES AS WEB MEMBER, OR BETTER, AND 80X LENGTH OF WEB MEMBER. ATTACH WITH 16d NAILS AT 4' OC.

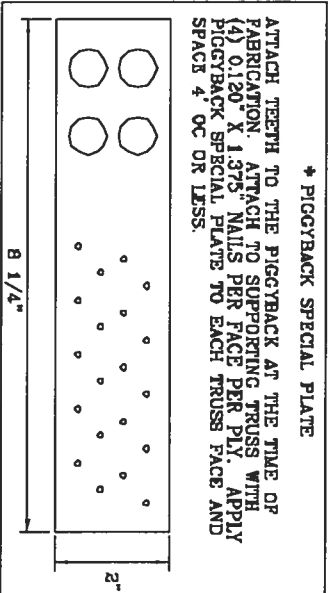

* PIGGYBACK SPECIAL PLATE
ATTACH TEETH TO THE PIGGYBACK AT THE TIME OF FABRICATION. ATTACH TO SUPPORTING TRUSS WITH (4) 0.120" X 1.375" NAILS PER FACE PER PLY. APPLY PIGGYBACK SPECIAL PLATE TO EACH TRUSS FACE AND SPACE 4' OC OR LESS.

JULIUS LEE'S
CONS. ENGINEERS P.A.

1400 SW 4TH AVENUE
DEERAY BEACH, FL 33444-4261

MAX LOADING

55 PSF AT

1.33 DUR. FAC.

50 PSF AT

1.25 DUR. FAC.

47 PSF AT

1.15 DUR. FAC.

REF PIGGYBACK

DATE 09/12/07

DRGWMITEK STD PIGGY

-ENG JL

No. 34868

STATE OF FLORIDA

SPACING 24.0"

VALLEY TRUSS DETAIL

TOP CHORD 2X4 SP #2 OR SPF #1/#2 OR BETTER.
BOT CHORD 2X3(*) OR 2X4 SP #2N OR SPF #1/#2 OR BETTER.
WEBS 2X4 SP #3 OR BETTER.

- * 2X3 MAY BE RIPPED FROM A 2X6 (PITCHED OR SQUARE).
 ATTACH EACH VALLEY TO EVERY SUPPORTING TRUSS WITH:
 (2) 16d BOX (0.135" X 3.5") NAILS TOE-NAILED FOR
 FBC 2004 110 MPH, ASCE 7-02 110 MPH WIND OR (3) 16d FOR
 ASCE 7-02 130 MPH WIND. 15' MEAN HEIGHT, ENCLOSED
 BUILDING, EXP. C, RESIDENTIAL, WIND TC DL=5 PSF.

UNLESS SPECIFIED ON ENGINEER'S SEALED DESIGN, APPLY 1X4 "I"-BRACE, 80% LENGTH OF WEB, VALLEY WEB, SAME SPECIES AND GRADE OR BETTER, ATTACHED WITH 8d BOX (0.113" X 2.6") NAILS AT 6" OC, OR CONTINUOUS LATERAL BRACING, EQUALLY SPACED, FOR VERTICAL VALLEY WEBS GREATER THAN 7'9".

MAXIMUM VALLEY VERTICAL HEIGHT MAY NOT EXCEED 120'.



TOP CHORD OF TRUSS BENEATH VALLEY SET MUST BE BRACED WITH:
PROPERLY ATTACHED, RATED SHEATHING APPLIED PRIOR TO VALLEY TRUSS
INSTALLATION

PURLINS AT 24" OC OR AS OTHERWISE SPECIFIED ON ENGINEERS' SEALED DESIGN OR BY VALLEY TRUSSES USED IN LIEU OF PURLIN SPACING AS SPECIFIED ON ENGINEERS' SEALED DESIGN.

*** NOTE THAT THE PURLIN SPACING FOR BRACING THE TOP CHORD OF THE TRUSS BENEATH THE VALLEY IS MEASURED ALONG THE SLOPE OF THE TOP CHORD.

++ LARGER SPANS MAY BE BUILT AS LONG AS THE VERTICAL HEIGHT DOES NOT EXCEED 12'0".


BOTTOM CHORD MAY BE SQUARE OR PITCHED CUT AS SHOWN.

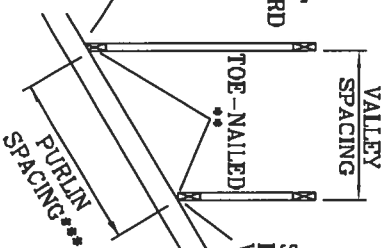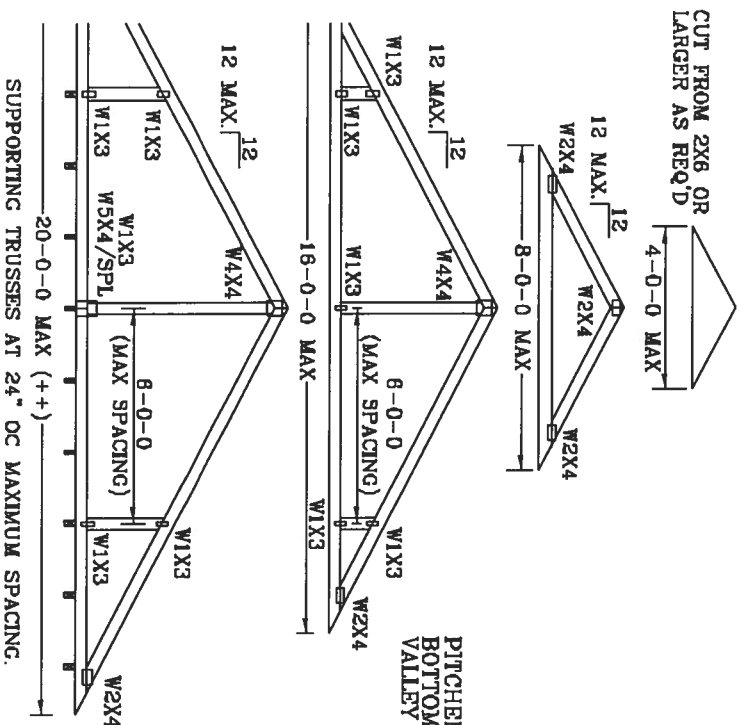

**SQUARE CUT
BOTTOM CHORD
VALLEY**

OPTIONAL STUB
END DETAIL

OPTIONAL HIP JOINT DETAIL

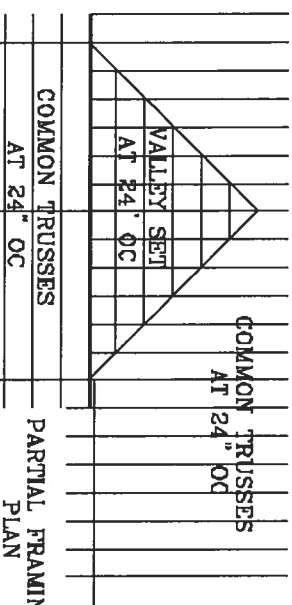

THIS DRAWING REPLACES DRAWING A105

[illegible]

JULIUS LEH'S
CONS. ENGINEERS P.A.

1455 SW 4th AVENUE
DELRAY BEACH, FL 33444-2361

		REF	VALLEY DETAIL
TC LL	20	PSF	
TC DL	7	PSF	DATE 11/26/03
BC DL	5	PSF	DRWG VALTRUSS1103
BC LL	0	PSF	-ENG JL

No: 34B68
STATE OF FLORIDA

SPACING 24"

TOE-NAIL DETAIL

TOE-NAILS TO BE DRIVEN AT AN ANGLE OF APPROXIMATELY THIRTY DEGREES WITH THE PIECE AND STARTED APPROXIMATELY ONE-THIRD THE LENGTH OF THE NAIL FROM THE END OF THE MEMBER.

PER ANSI/AF&PA NDS-2001 SECTION 12.4.1 - EDGE DISTANCE, END DISTANCE, SPACING: "EDGE DISTANCES, END DISTANCES AND SPACINGS FOR NAILS AND SPIKES SHALL BE SUFFICIENT TO PREVENT SPLITTING OF THE WOOD."



THE NUMBER OF TOE-NAILS TO BE USED IN A SPECIFIC APPLICATION IS DEPENDENT UPON PROPERTIES FOR THE CHORD SIZE, LUMBER SPECIES, AND NAIL TYPE. PROPER CONSTRUCTION PRACTICES AS WELL AS GOOD JUDGEMENT SHOULD DETERMINE THE NUMBER OF NAILS TO BE USED.

THIS DETAIL DISPLAYS A TOE-NAILED CONNECTION FOR JACK FRAMING INTO A SINGLE OR DOUBLE PLY SUPPORTING GIRDER.

MAXIMUM VERTICAL RESISTANCE OF 16d (0.162"x3.5") COMMON TOE-NAILS

NUMBER OF TOE-NAILS	SOUTHERN PINE		DOUGLAS FIR-LARCH		HEM-FIR		SPRUCE PINE FIR	
	1 PLY	2 PLYS	1 PLY	2 PLYS	1 PLY	2 PLYS	1 PLY	2 PLYS
2	197#	266#	181#	234#	156#	203#	154#	199#
3	296#	383#	271#	351#	234#	304#	230#	298#
4	394#	511#	361#	468#	312#	406#	307#	397#
5	493#	639#	452#	585#	390#	507#	384#	496#

ALL VALUES MAY BE MULTIPLIED BY APPROPRIATE DURATION OF LOAD FACTOR.

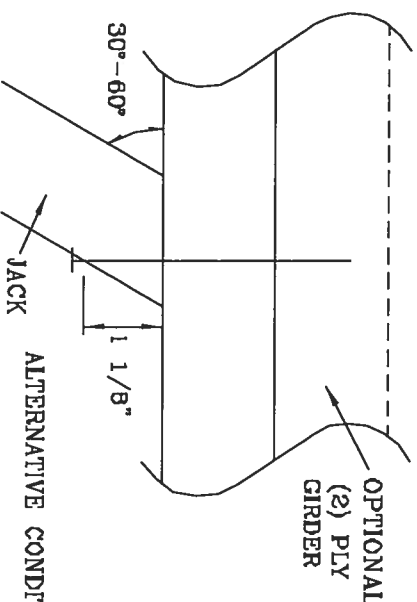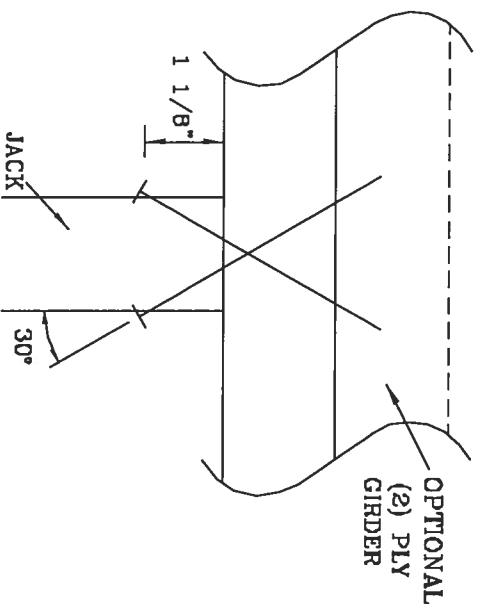

THIS DRAWING REPLACES DRAWING 764040

WARNING TRUSSES REQUIRE EXTREME CARE IN FABRICATING, HANDLING, SHIPPING, INSTALLING AND BRACING. REFER TO BCSI 1-03 BUILDING COMPONENT SAFETY INFORMATION, PUBLISHED BY THE TRUSS OF AMERICA, 6800 ENTERPRISE LN, NATION, VI 30719 AND VICA (WOOD TRUSS COUNCIL) FOR ADDITIONAL INFORMATION. UNLESS OTHERWISE INDICATED, TOP CHORD SHALL HAVE PROPERLY ATTACHED STRUCTURAL PANELS AND BOTTOM CHORD SHALL HAVE A PROPERLY ATTACHED RIGID CEILING.

JULIUS LEE'S
CONS. ENGINEERS P.A.

1450 SW 4TH AVENUE
DELRAY BEACH, FL 33444-2161

No. 34669
STATE OF FLORIDA

TC LL PSF REF TOE-NAIL

TC DL PSF DATE 09/12/07

BC DL PSF DRWG C/T0NAIL1103

BC LL PSF -ENG JL

TOT. LD. PSF


DUR. FAC. 1.00

SPACING

1/2" DIAMETER BOLT SPACING FOR LOAD APPLIED PARALLEL TO GRAIN.

* GRADE AND SPECIES AS SPECIFIED ON THE ALPINE DESIGN.
BOLT HOLES SHALL BE A MINIMUM OF 1/32" TO A MAXIMUM OF 1/16" LARGER THAN BOLT DIAMETER.

TYPICAL LOCATION OF 1/2" DIAMETER THRU BOLTS. BOLT QUANTITIES AS NOTED ON SEALED DESIGN MUST BE APPLIED IN ONE OF THE PATTERNS SHOWN BELOW.
WASHERS REQUIRED UNDER BOLT HEAD AND NUT

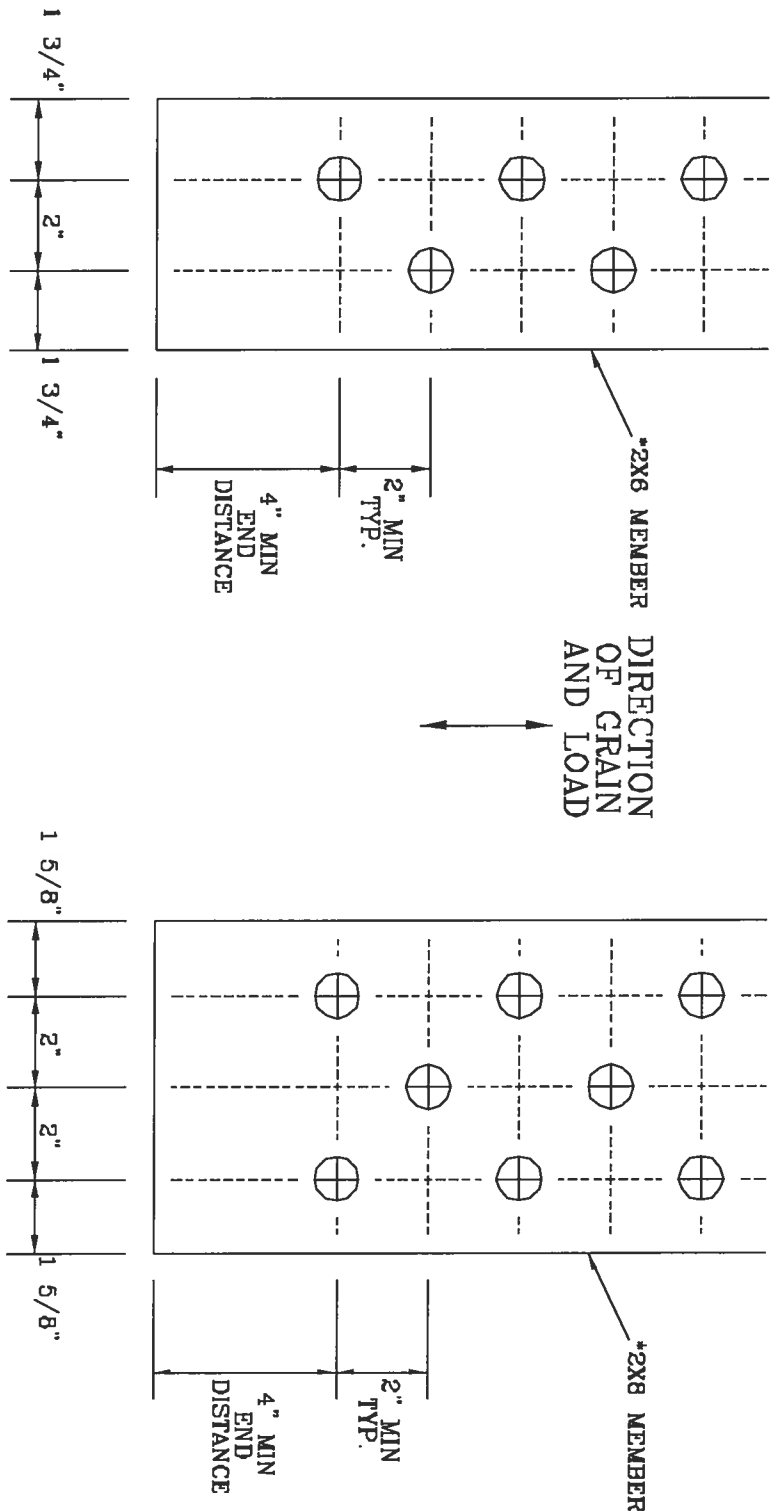

2X6 DETAIL

2X8 DETAIL

THIS DRAWING REPLACES DRAWING A028.016

WARNING TRUSSES REQUIRE EXTREME CARE IN FABRICATING, HANDLING, SHIPPING, INSTALLING AND BRACING. REFER TO POST-1-20 BUILDING DEPARTMENT SAFETY INFORMATION, PUBLISHED BY THE TRUSS PLATE INSTITUTE, 380 DOWNTOWN DR., SUITE 200, MADISON, VA 22779 AND AISC/CES TRUSS COUNCIL, 1100 N. 17TH ST., SUITE 100, FARGO, ND 58103. ALL TRUSSES SHALL HAVE PROTECTIVE ATTACHED STRUCTURAL PANELS AND BOTTOM CHORD SHALL HAVE A PROTECTIVE ATTACHED RIGID CEILING.

JULIUS LEE'S
CONS. ENGINEERS P.A.
1425 BY 4TH AVENUE
DELRAY BEACH, FL 33444-2161

No. 34689
STATE OF FLORIDA

TC LL	PSF	REF	BOLT SPACING
TC DL	PSF	DATE	11/26/03
BC DL	PSF	DRWG	CNBOLTSPI103
BC LL	PSF	-ENG	JL
TOT. LD.	PSF		
DUR. FAC.			
SPACING			

TRULOX CONNECTION DETAIL




11 GAUGE (0.120" X 1.375") NAILS REQUIRED FOR TRULOX PLATE ATTACHMENT. FILL ROWS COMPLETELY WHERE SHOWN (Φ).

* NAILS MAY BE OMITTED FROM THESE ROWS.

THIS DETAIL MAY BE USED WITH SO. PINE, DOUGLAS-FIR OR HEM-FIR CHORDS WITH A MINIMUM 1.00 DURATION OF LOAD OR SPRUCE-PINE-FIR CHORDS WITH A MINIMUM 1.15 DURATION OF LOAD. CHORD SIZE OF BOTH TRUSSES MUST EXCEED THE TRULOX PLATE WIDTH.

TRULOX PLATE IS CENTERED ON THE CHORDS AND BENT BETWEEN NAIL ROWS.

REFER TO ENGINEER'S SEALED DESIGN REFERENCING THIS DETAIL FOR LUMBER, PLATES, AND OTHER INFORMATION NOT SHOWN.

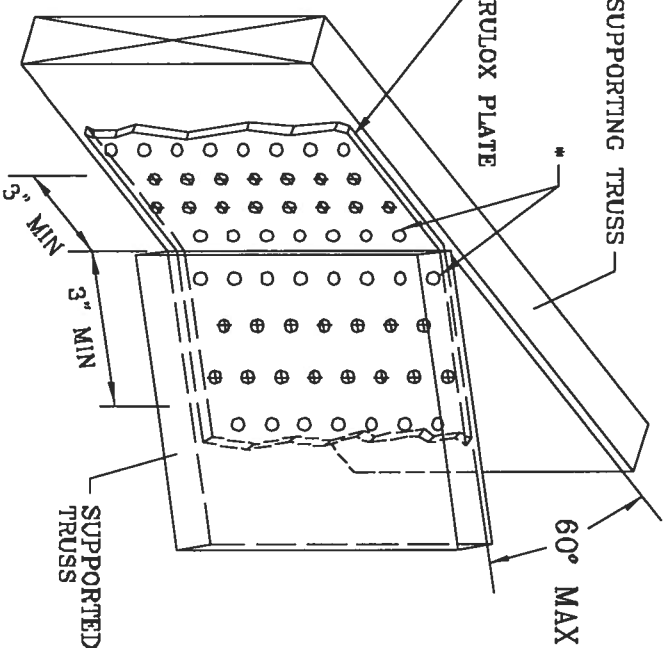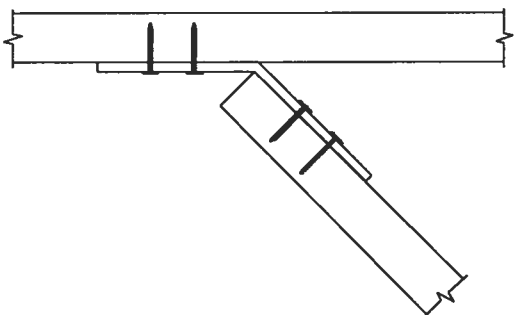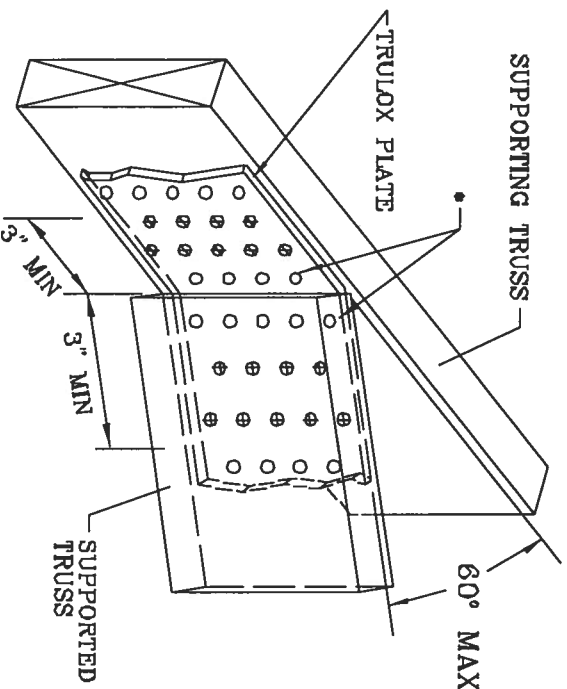

TRULOX PLATE SIZE	REQUIRED NAILS PER TRUSS	MAXIMUM LOAD UP OR DOWN
3X6	9	350#
6X8	15	990#

THIS DRAWING REPLACES DRAWINGS 1.166,988 1.158,988/R 1.154,844 1.152,217 1.162,017 1.159,154 & 1.151,524

WARNING: TRUSSES REQUIRE EXTENSIVE CARE IN FABRICATING, HANDLING, SHIPPING, INSTALLING AND BRACING. REFER TO ECI 1-83 (INCLUDING CORRESPONDING SAFETY INFORMATION), PUBLISHED BY THE TRUSS PLATE INSTITUTE, 580 DOWNSIDE DR., SUITE 200, WATSON, VI 32710 AND VITA (VOCAL TRUSS COUNCIL OF AMERICA, 6300 ENTERPRISE LN, WATSON, VI 32710) FOR SAFETY PRACTICES PRIOR TO PERFORMING THESE FUNCTIONS. UNLESS OTHERWISE INDICATED, TOP CHORD SHALL HAVE PROPERLY ATTACHED STRUCTURAL PANELS AND BOTTOM CHORD SHALL HAVE A PROPERLY ATTACHED RIGID CLIPPING.

JULIUS LEE'S
CONS. ENGINEERS P.A.

1455 SW 4th AVENUE
DELAIR BEACH, FL 33444-2101

No: 34859
STATE OF FLORIDA


REF TRULOX

DATE 11/26/03


DRWG CTRULOX1103

-ENG JL

**STRONG BACK DETAIL
SYSTEM-42 OR FLAT TRUSS**

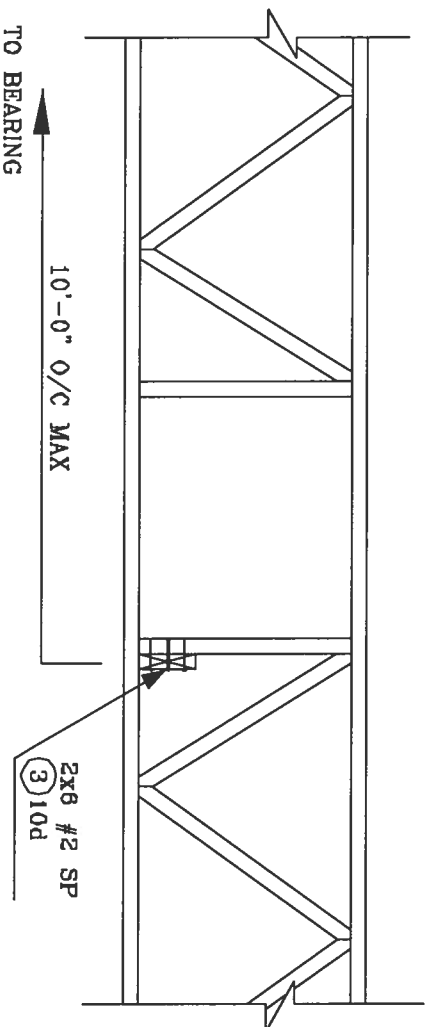

**ALTERNATE DETAIL FOR
STRONG BACK WITH VERTICAL
NOT LINING UP**

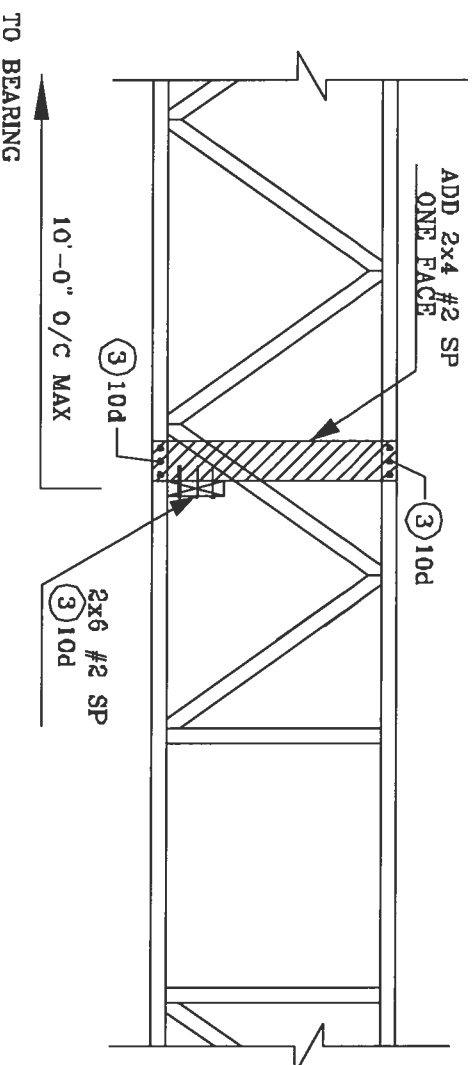

JULIUS LEE'S
CONS. ENGINEERS P.A.
1456 SW 4th AVENUE
OCEARAY BEACH, FL 33444-2161

No: 34666
STATE OF FLORIDA



BUILDING CODE COMPLIANCE OFFICE (BCCO)
PRODUCT CONTROL DIVISION

MIAMI-DADE COUNTY, FLORIDA
METRO-DADE FLAGLER BUILDING
140 WEST FLAGLER STREET, SUITE 1603
MIAMI, FLORIDA 33130-1563
(305) 375-2901 FAX (305) 375-2908

NOTICE OF ACCEPTANCE (NOA)

Therma-Tru Corporation
108 Mutzfeld Rd.
Butler, IN 46721

SCOPE:

This NOA is being issued under the applicable rules and regulations governing the use of construction materials. The documentation submitted has been reviewed by Miami-Dade County Product Control Division and accepted by the Board of Rules and Appeals (BORA) to be used in Miami Dade County and other areas where allowed by the Authority Having Jurisdiction (AHJ).

This NOA shall not be valid after the expiration date stated below. The Miami-Dade County Product Control Division (In Miami Dade County) and/or the AHJ (in areas other than Miami Dade County) reserve the right to have this product or material tested for quality assurance purposes. If this product or material fails to perform in the accepted manner, the manufacturer will incur the expense of such testing and the AHJ may immediately revoke, modify, or suspend the use of such product or material within their jurisdiction. BORA reserves the right to revoke this acceptance, if it is determined by Miami-Dade County Product Control Division that this product or material fails to meet the requirements of the applicable building code.

This product is approved as described herein, and has been designed to comply with the High Velocity Hurricane Zone of the Florida Building Code.

DESCRIPTION: Premium Series 6'8 Opaque Steel Door w & wo sidelites (OS)

APPROVAL DOCUMENT: Drawing No. S-2149, titled "'Premium Series" 6-8 Single & Double Out-swing Steel Door", sheets 1 through 8, prepared by RW Building Consultants, Inc., dated 3/28/02, bearing the Miami-Dade County Product Control Approval stamp with the Notice of Acceptance number and approval date by the Miami-Dade County Product Control Division.

MISSILE IMPACT RATING: Large and Small Missile Impact and Non-Impact

LABELING: Each unit shall bear a permanent label with the manufacturer's name or logo, city, state and following statement: "Miami-Dade County Product Control Approved", unless otherwise noted herein.

RENEWAL of this NOA shall be considered after a renewal application has been filed and there has been no change in the applicable building code negatively affecting the performance of this product.

TERMINATION of this NOA will occur after the expiration date or if there has been a revision or change in the materials, use, and/or manufacture of the product or process. Misuse of this NOA as an endorsement of any product, for sales, advertising or any other purposes shall automatically terminate this NOA. Failure to comply with any section of this NOA shall be cause for termination and removal of NOA.

ADVERTISEMENT: The NOA number preceded by the words Miami-Dade County, Florida, and followed by the expiration date may be displayed in advertising literature. If any portion of the NOA is displayed, then it shall be done in its entirety.

INSPECTION: A copy of this entire NOA shall be provided to the user by the manufacturer or its distributors and shall be available for inspection at the job site at the request of the Building Official.

The submitted documentation was reviewed by **Raul Rodriguez**



NOA No 01-0828.08
Expiration Date: June 20, 2007
Approval Date: June 20, 2002
Page 1

THERMA-TRU®

"PREMIUM SERIES" OUTSWING 6-8 SINGLE AND DOUBLE W/W SIDELITES. INSULATED STEEL DOOR WITH WOOD FRAMES.

GENERAL NOTES

1. THIS PRODUCT IS DESIGNED TO MEET THE SOUTH FLORIDA BUILDING CODE 1994 EDITION FOR MIAMI-DADE COUNTY.
2. WOOD BUCKS BY OTHERS, MUST BE ANCHORED PROPERLY TO TRANSFER LOADS TO THE STRUCTURE.
3. PRODUCT ANCHORS SHALL BE AS LISTED AND SPACED AS SHOWN ON DETAILS. ANCHOR EMBEDMENT TO BASE MATERIAL SHALL BE BEYOND WALL DRESSING OR STUCCO.
4. DESIGNED PRESSURE RATING SEE TABLE PAGE 1.
5. MIAMI-DADE APPROVED IMPACT RESISTANT SHUTTERS ARE REQUIRED FOR SIDELITES ONLY.
6. SIDELITES ARE AN OPTION AND CAN BE USED IN A SINGLE OR DOUBLE CONFIGURATION.
7. LOW PROFILE OUTSWING BUMP THRESHOLD RATED FOR +55.0 PSF & -55.0 PSF ON WATER FOR SINGLE UNITS.

INSULATED STEEL DOOR

(Common to all frame conditions)

Door & Sidelite Panel Construction:
Face sheets: 24 GA (0.022") minimum thickness.
Galvanized steel A-525 commercial quality - 4 KDD per ASTM 620 with yield strength F_y (min.) = 36,438 psi
Core design: Polyurethane foam core,
with 1.9 lbs. density by BASF.

Door Panel Construction: Flush or embossed type. The vertical edges of the skin, rolled formed to provide a mechanical interlock with finger jointed pine stiles. Wood end rails are butt jointed and pressure fitted with contact cement to the wood stiles at the corners.

Sidelite Panel Construction and Glazing: The vertical edges of the skin are rolled formed to provide a mechanical interlock with finger jointed pine stiles. Wood end rails are butt jointed to the wood stiles at the corners. The sidelite panels are sandwich glazed using a two piece lite frame.

Frame Construction: The frame is constructed from finger jointed ponderosa pine measuring 4.656" wide x 1.25" thick. The headrail is joined to the side rails with (3) 16ga. 1 1/2" long staples with (2) 16ga. 1 1/2" crown x 2.5" long staples at each side. The mullions are secured together in a sidelite application using #8 x 2 1/2" long PFH Wood Screws (6) screws per each mullion. The unit uses an Outswing Bumpface threshold, either Low Profile or High Water Dam.

TABLE OF CONTENTS

SHEET #	DESCRIPTION
1	TYPICAL ELEVATIONS & GENERAL NOTES
2	VERTICAL CROSS SECTIONS
3	HORIZONTAL CROSS SECTIONS
4	HORIZONTAL CROSS SECTIONS & NOTES
5	ANCHORING LOCATIONS & DETAILS
6	ANCHORING LOCATIONS & GLAZING DETAILS
7	UNIT COMPONENTS
8	BILL OF MATERIALS & UNIT COMPONENTS

DESIGN PRESSURE RATING

UNIT TYPE	W/LOW PROFILE BUMP THRESHOLD	W/HIGH DAM BUMP THRESHOLD
SINGLE	+ 55.0 PSF - 67.0 PSF	+ 75.0 PSF - 75.0 PSF
DOUBLE	NOT APPROVED FOR WATER	+ 65.0 PSF - 65.0 PSF
SINGLE W/SIDELITES	+ 55.0 PSF - 67.0 PSF	+ 65.0 PSF - 65.0 PSF
DOUBLE W/SIDELITES	NOT APPROVED FOR WATER	+ 65.0 PSF - 65.0 PSF

Approved as complying with the Florida Building Code
Date: JUN 04, 2012
NOA# 01-0826-05
Miami Trade Product Council
Division
By: [Signature]
S-2149


DATE: 08/08/01
SCALE: N.T.S.
DWG. BY: TJH
CHK. BY: RW
DRAWING NO.: S-2149
SHEET 1 OF 8


RW BUILDING CONSULTANTS, INC.
813.684.3831

NO.	DATE	REVISIONS
1	3/28/02	GENERAL REVISION
BY	WN	PART OR ASSEMBLY

PRODUCT: "PREMIUM SERIES" 6-8 SINGLE & DOUBLE OUT-SWING STEEL DOOR
PART OR ASSEMBLY:
TYPICAL ELEVATIONS & GENERAL NOTES

THERMA-TRU®
108 MUTZFELD RD.
BUTLER, IN 46221
PH. (219) 868-5811

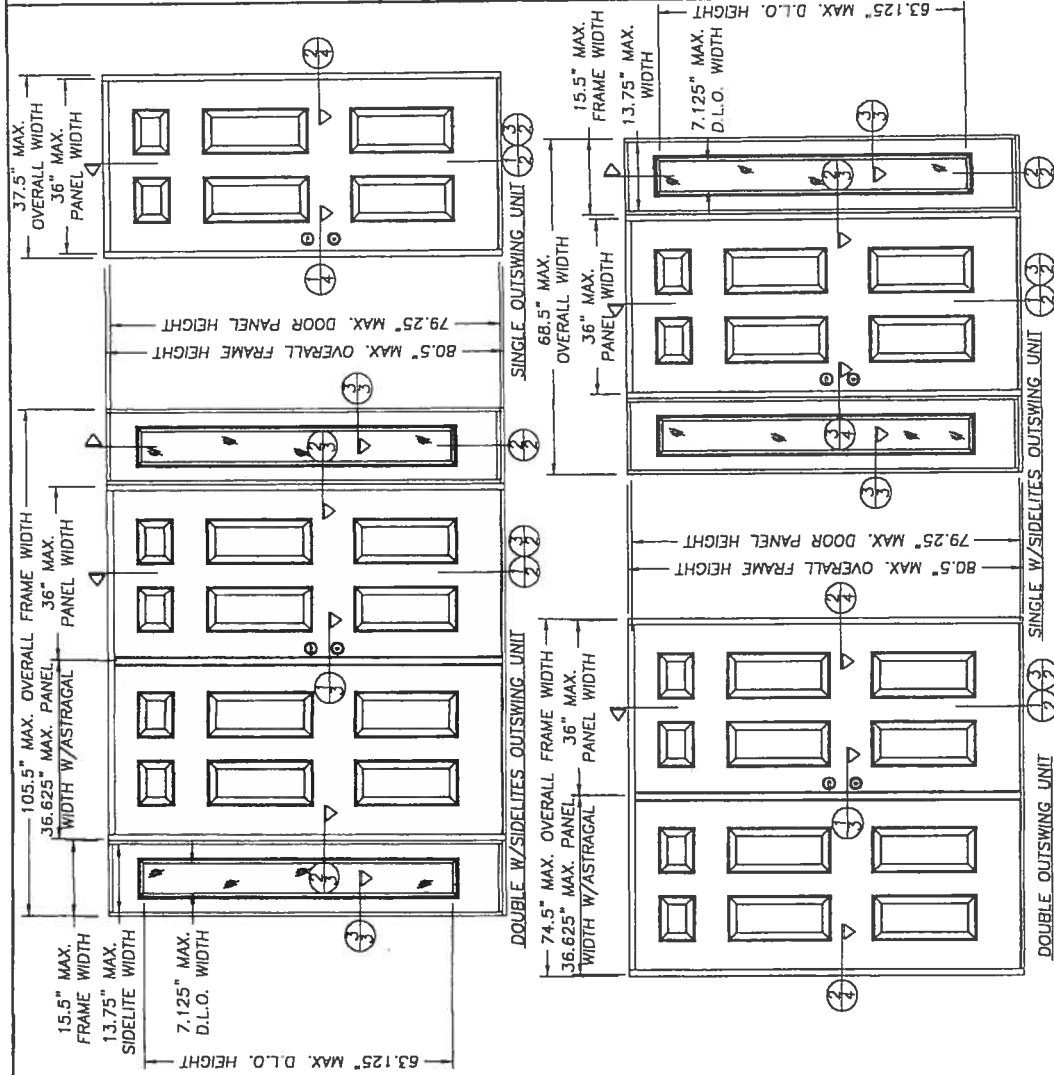

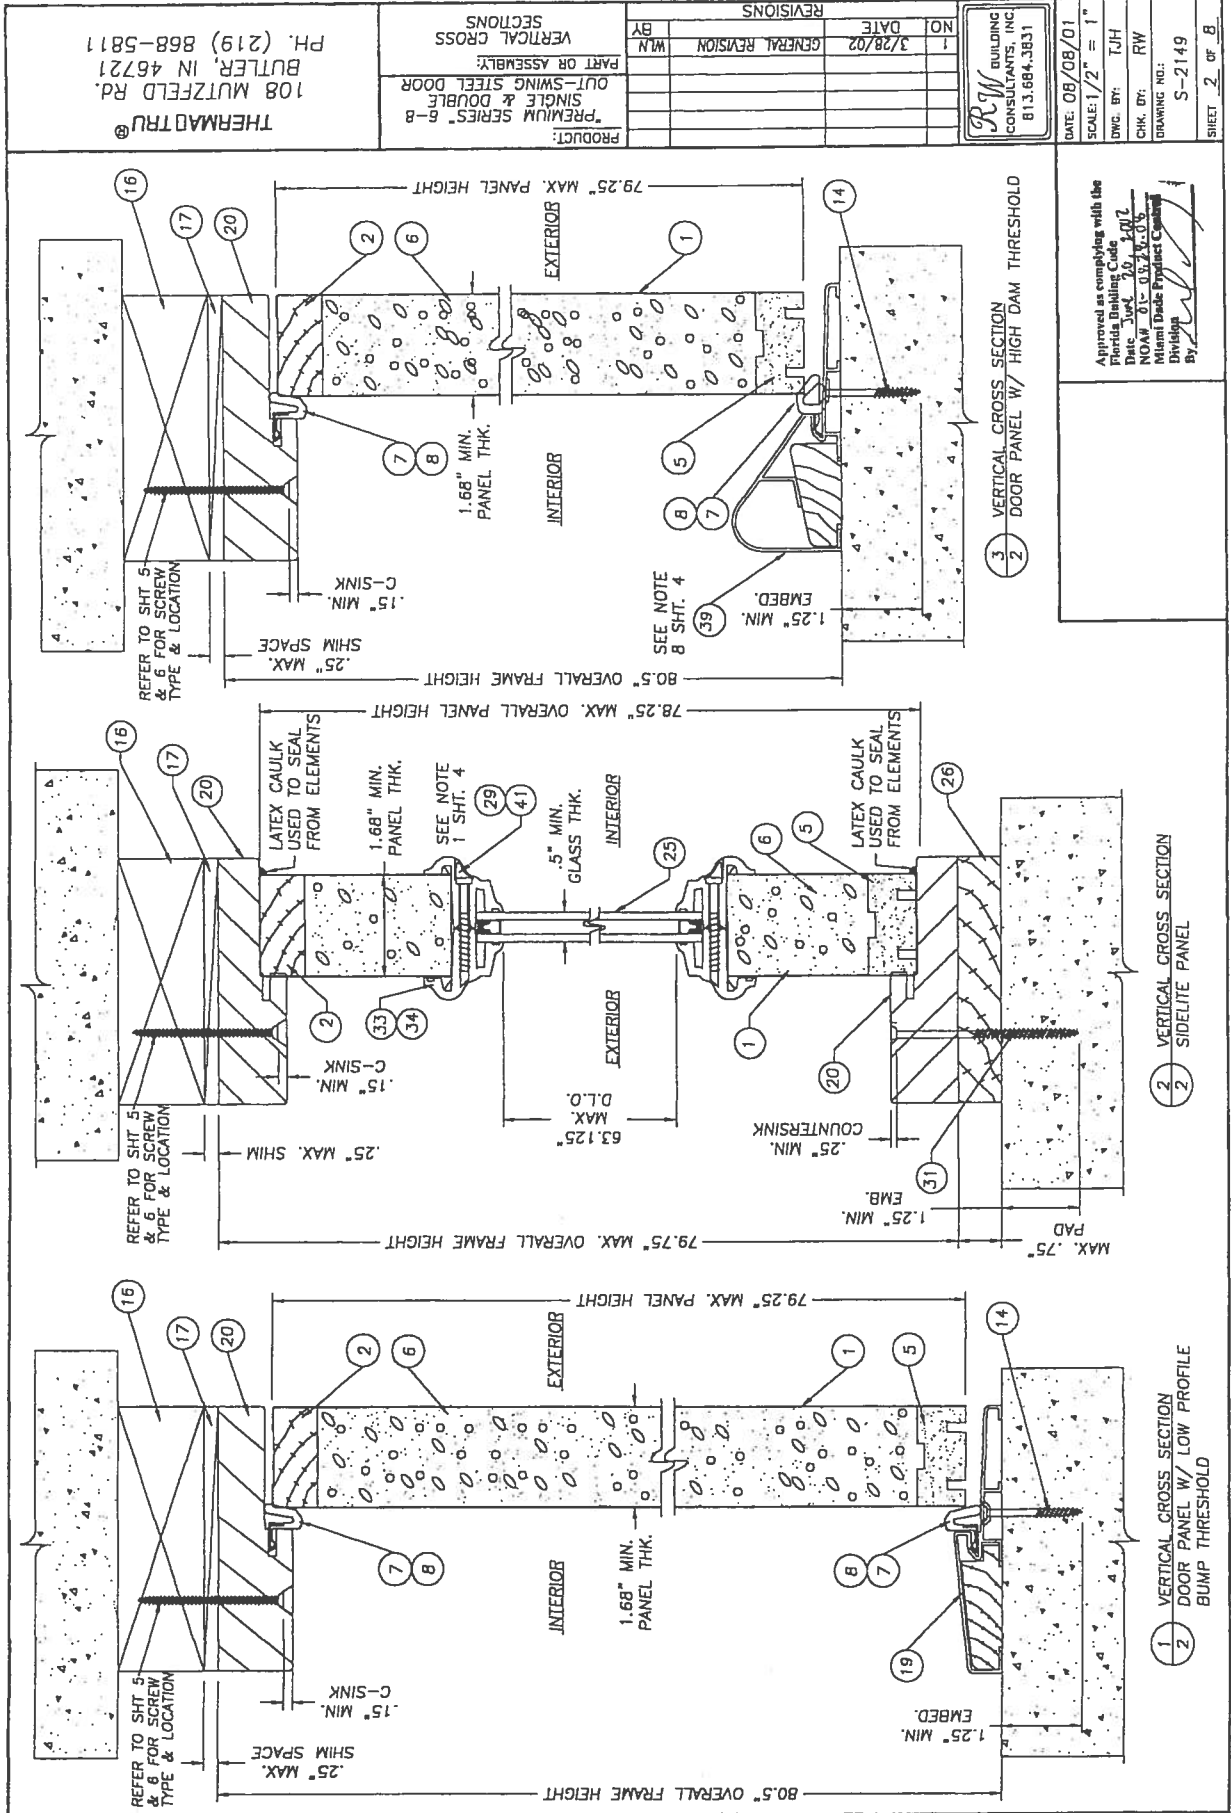

108 MUTZFELD RD.
BUTLER, IN 46721
PH. (219) 868-5811




PRODUCT: THERMATRU®
"PREMIUM SERIES" 6-8
SINGLE & DOUBLE
OUT-SWING STEEL DOOR
PART OR ASSEMBLY:
VERTICAL CROSS
SECTIONS

NO.	DATE	REVISION	BY
1	3/28/02	GENERAL REVISION	WM

BW BUILDING
CONSULTANTS, INC.
813.684.3831

DATE: 08/08/01
SCALE: 1/2" = 1"
DWG. BY: TJH
CHK. BY: RW
DRAWING NO.: S-2149
SHEET 2 OF 8

Approved as complying with the
Florida Building Code
Date: 3/28/02
NOAM: 01-03-23-03
Miami Data Product Control
Division
By: [Signature]

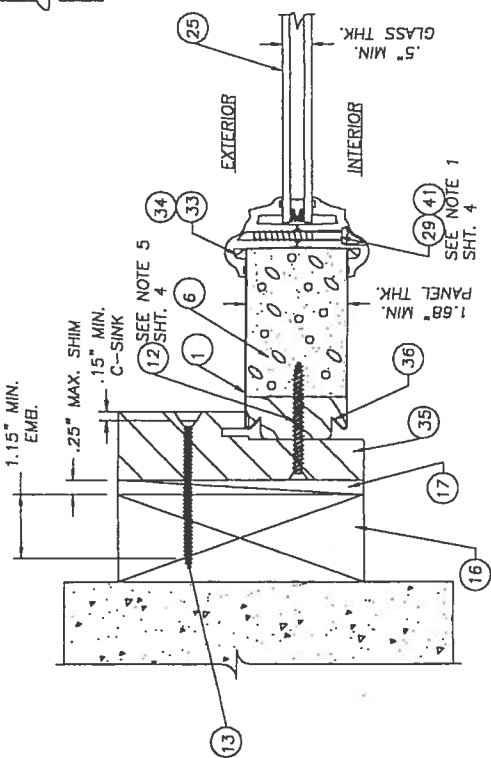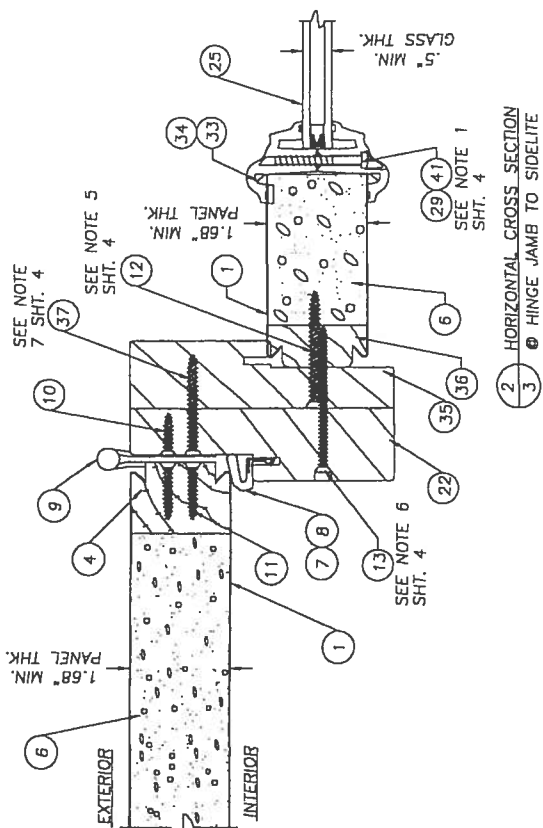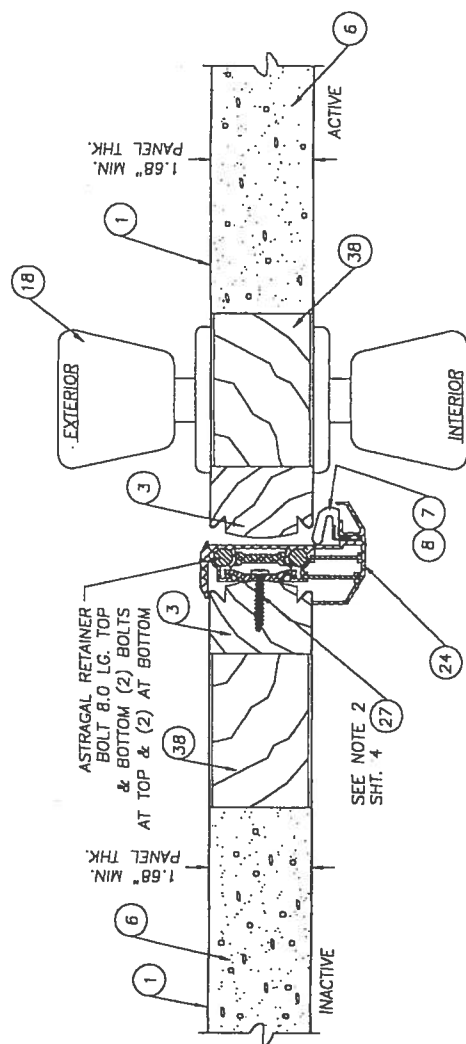

Approved as complying with the
Florida Building Code
Date June 20, 2002
NOA# 01-032625
Miami Dade Product Control
Division
By 

3 HORIZONTAL CROSS SECTION 3 @ SIDELITE TO BUCK

1 HORIZONTAL CROSS SECTION
3 ④ ASTRAGAL


2 HORIZONTAL CROSS SECTION
3 HINGE JAMB TO SIDELITE

BY	REVISIONS
WLN	GENERAL REVISION

THERMADTRU®
108 MUTZFELD RD.
BUTLER, IN 46721
PH. (219) 868-5811

RW BUILDING
CONSULTANTS, INC
813.684.3831

DATE: 08/08/01
SCALE: 1/2" = 1"
WG. BY: TJH
CHK. BY: RW
DRAWING NO.: S-2149

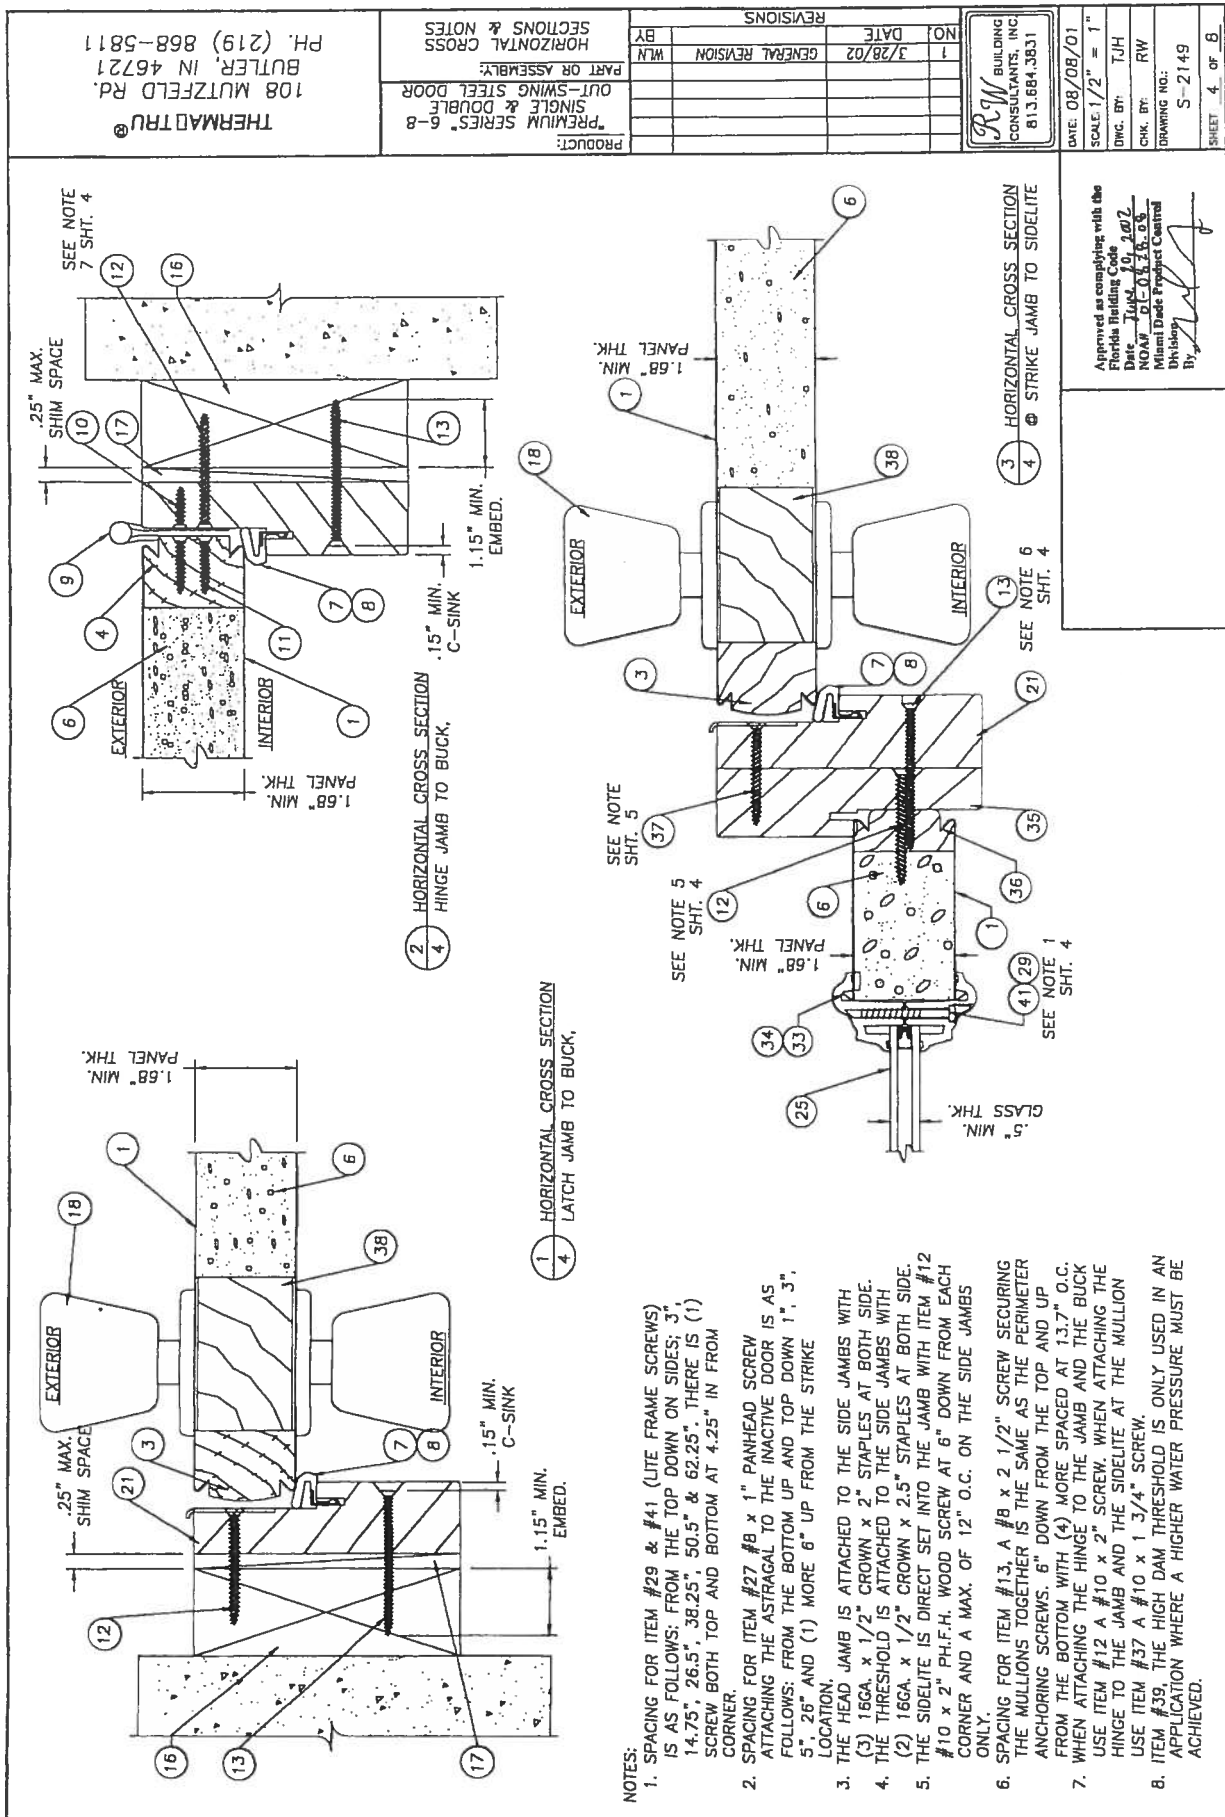

NOTES:


1. SPACING FOR ITEM #29 & #41 (LITE FRAME SCREWS) IS AS FOLLOWS: FROM THE TOP DOWN ON SIDES: 3", 14.75", 26.5", 38.25", 50.5" & 62.25". THERE IS (1) SCREW BOTH TOP AND BOTTOM AT 4.25" IN FROM CORNER.
2. SPACING FOR ITEM #27 #8 x 1" PAN-HEAD SCREW ATTACHING THE ASTRAGAL TO THE INACTIVE DOOR IS AS FOLLOWS: FROM THE BOTTOM UP AND TOP DOWN 1", 3", 5", 26" AND (1) MORE 6" UP FROM THE STRIKE LOCATION.
3. THE HEAD JAMB IS ATTACHED TO THE SIDE JAMBS WITH (3) 16GA. x 1/2" CROWN x 2" STAPLES AT BOTH SIDE.
4. THE THRESHOLD IS ATTACHED TO THE SIDE JAMBS WITH (2) 16GA. x 1/2" CROWN x 2.5" STAPLES AT BOTH SIDE.
5. THE SIDELITE IS DIRECT SET INTO THE JAMB WITH ITEM #12 #10 x 2" PH.F.H. WOOD SCREW AT 6" DOWN FROM EACH CORNER AND A MAX. OF 12" O.C. ON THE SIDE JAMBS ONLY.
6. SPACING FOR ITEM #13, A #8 x 2 1/2" SCREW SECURING THE MULLIONS TOGETHER IS THE SAME AS THE PERIMETER ANCHORING SCREWS. 6" DOWN FROM THE TOP AND UP FROM THE BOTTOM WITH (4) MORE SPACED AT 13.7" O.C. WHEN ATTACHING THE HINGE TO THE JAMB AND THE BUCK USE ITEM #12 A #10 x 2" SCREW. WHEN ATTACHING THE HINGE TO THE JAMB AND THE SIDELITE AT THE MULLION USE ITEM #37 A #10 x 1 3/4" SCREW.
8. ITEM #39, THE HIGH DAM THRESHOLD IS ONLY USED IN AN APPLICATION WHERE A HIGHER WATER PRESSURE MUST BE ACHIEVED.


BUILDING CONSULTANTS, INC. 813.664.3631		DATE: 08/08/01	SCALE: 1/2" = 1"
NO.	DATE	3/28/02	DWG. BY: TJH
1			CHK. BY: RW
GENERAL REVISION			DRAWING NO.: S-2149
BY	DATE		SHEET 4 OF 8
WLN			

PRODUCT: "PREMIUM SERIES" 6-8 SINGLE & DOUBLE OUT-SWING STEEL DOOR PART OR ASSEMBLY	
HORIZONTAL CROSS SECTIONS & NOTES	












THERMATRAU®
 108 MUTZFELD RD.
 BUTLER, IN 46721
 PH. (219) 868-5811

Approved as complying with the
 Florida Building Code
 Date: July 10, 2002
 NOAH, D.C., P.E., S.E.
 Division
 By:

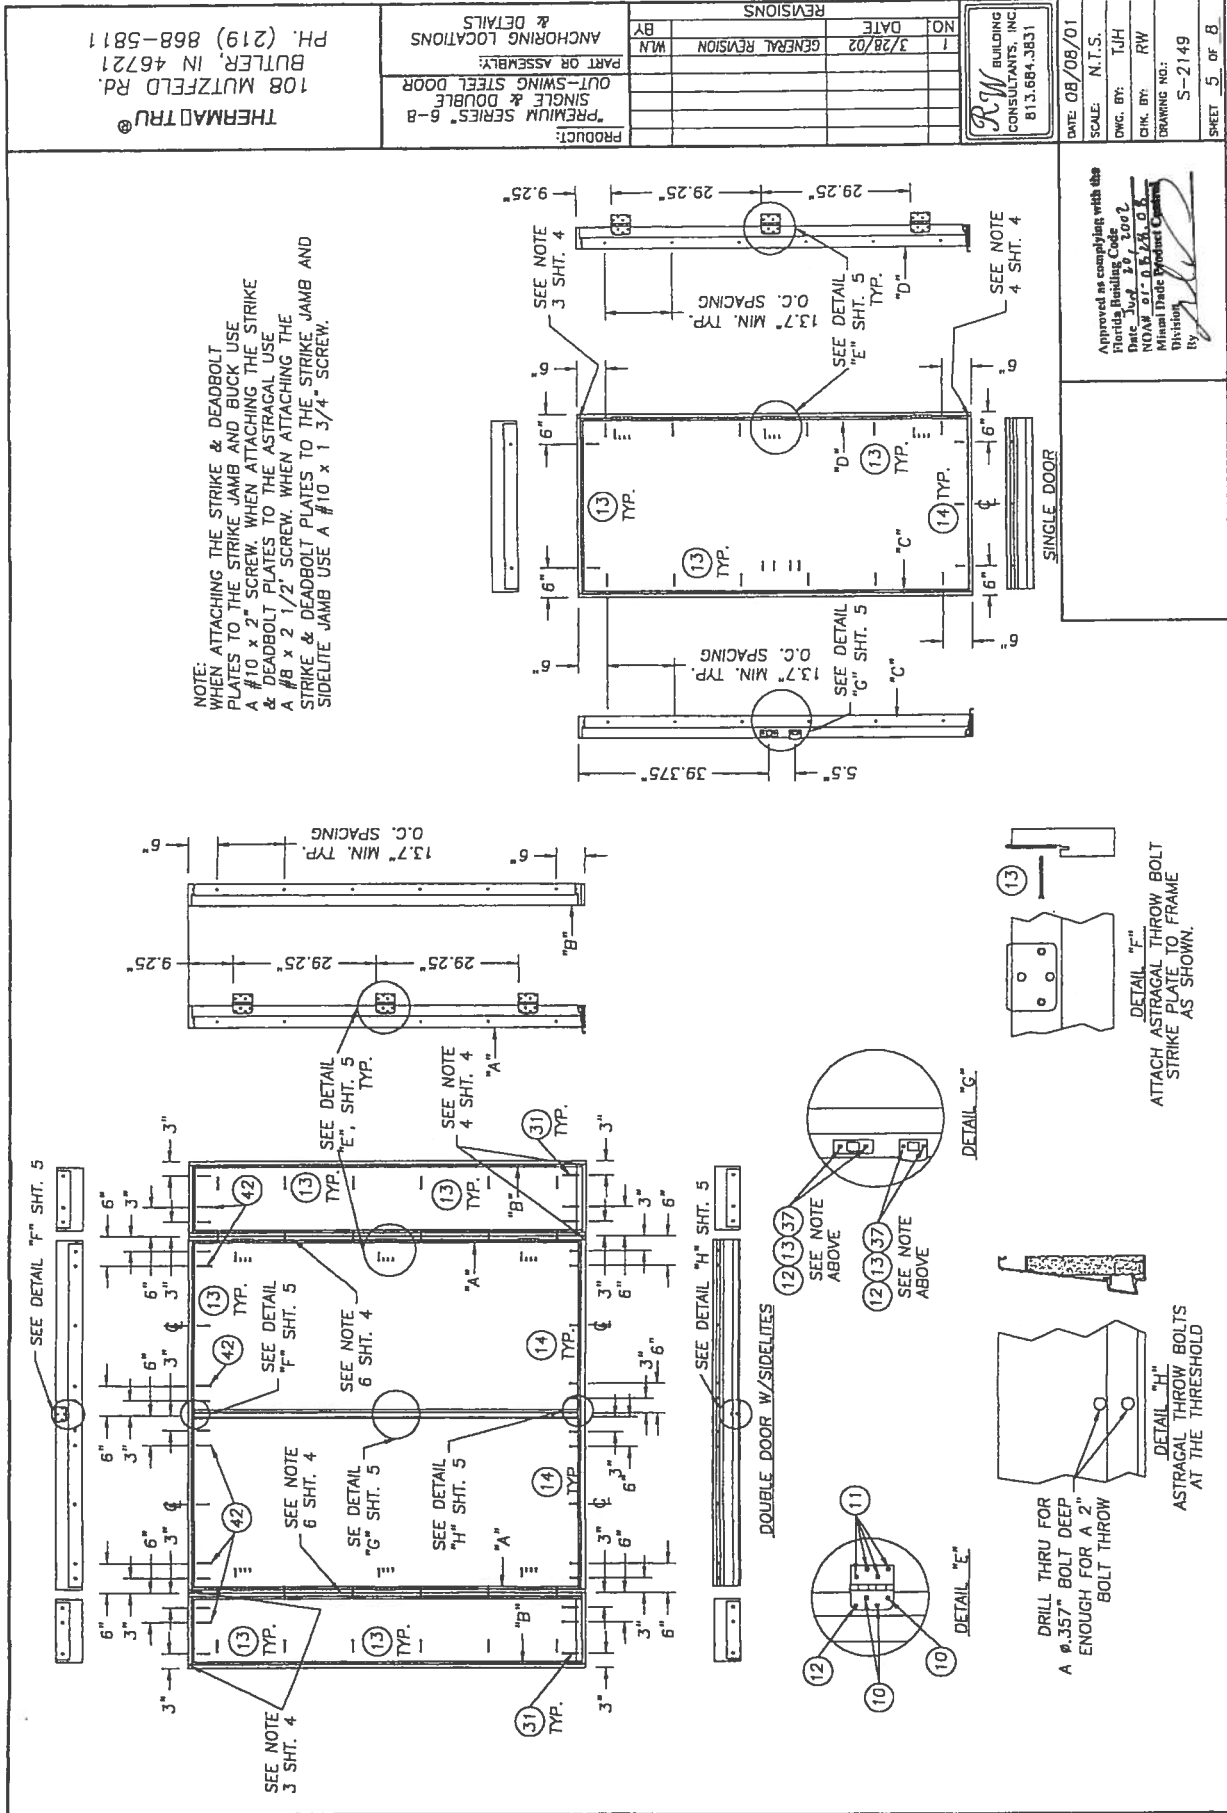

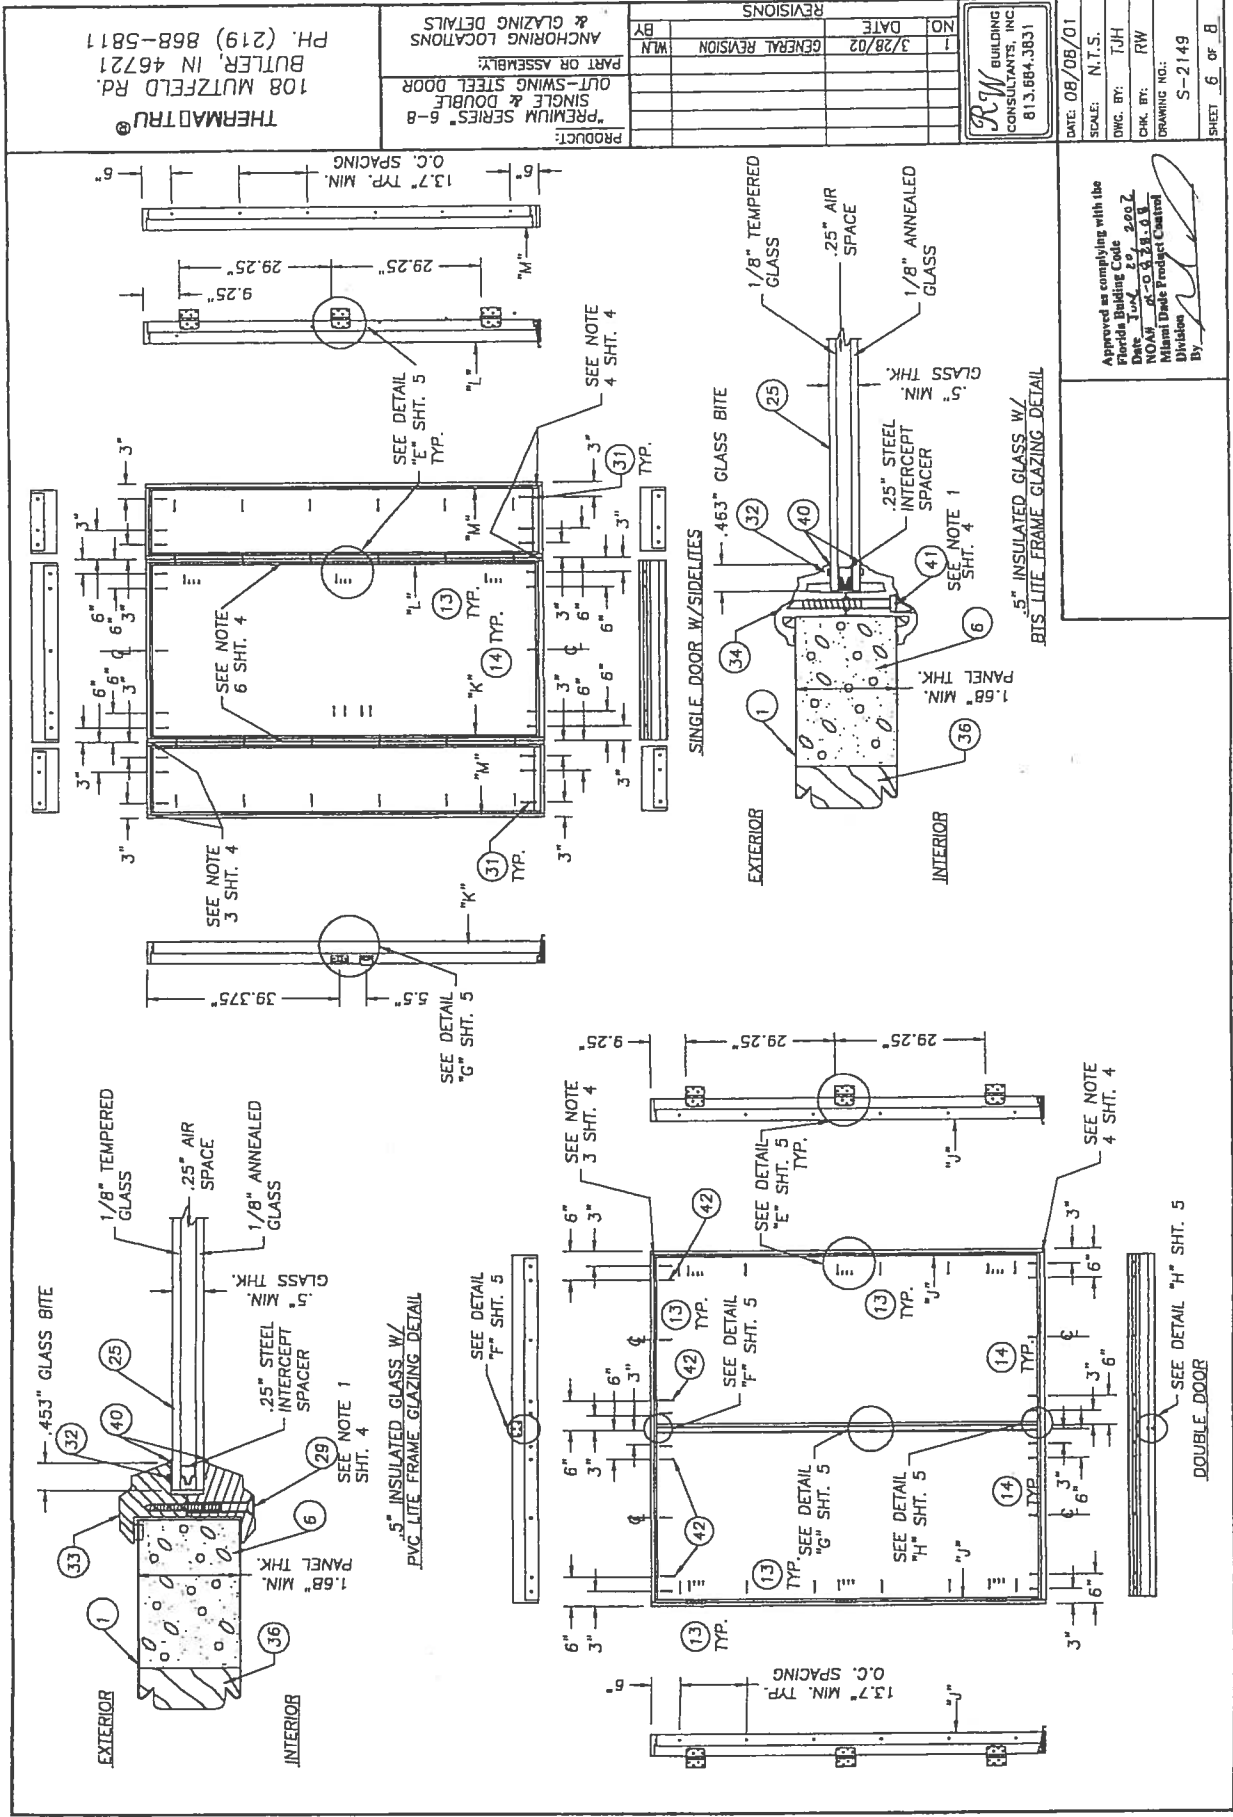

REVISIONS NO. DATE GENERAL REVISION 1 3/28/02		PRODUCT: "PREMIUM SERIES" 6-8 SINGLE & DOUBLE OUT-SWING STEEL DOOR PART OR ASSEMBLY: ANCHORING LOCATIONS & GLAZING DETAILS	
DATE: 08/08/01 SCALE: N.T.S. DWG. BY: TJH CHK. BY: RW DRAWING NO.: S-2149 BY:		APPROVED: Approved as complying with the Florida Building Code Date: 2/20/02 NOAH Miami Dade Product Control Division	
CONSULTANTS, INC. 813.664.3831		THERMADOR 108 MUTZFELD RD. BUTLER, IN 46721 PH. (219) 868-5811	

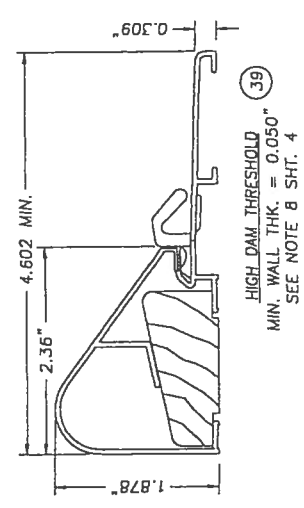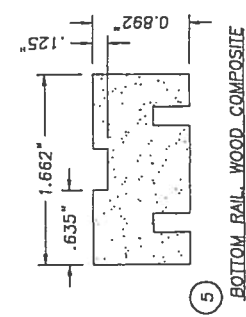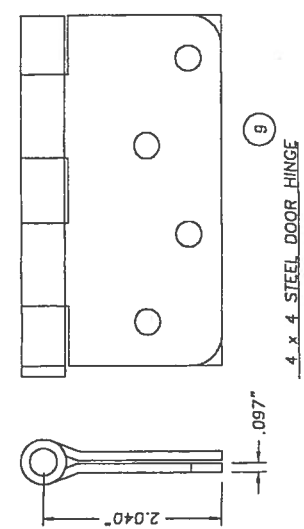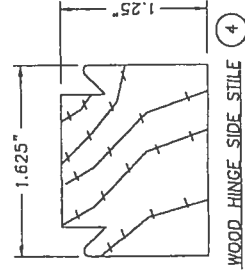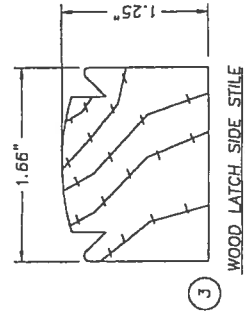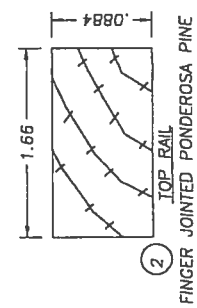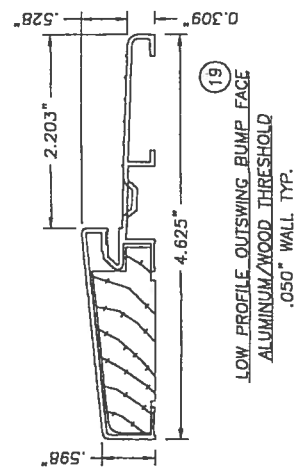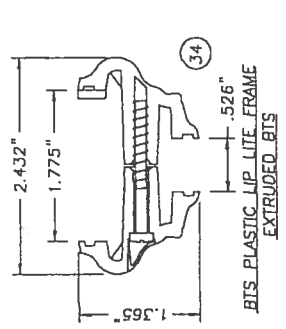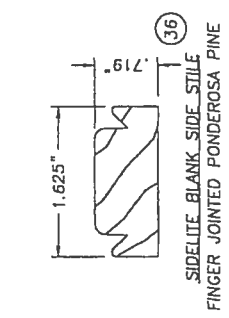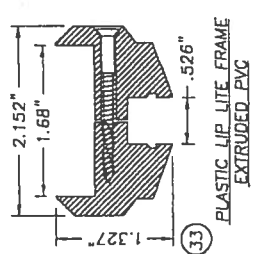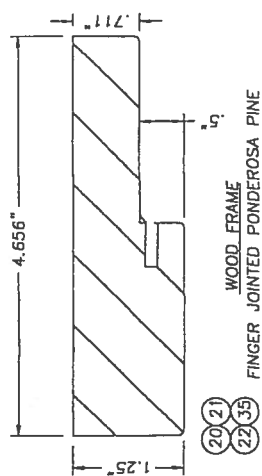

Approved as complying with the
Florida Building Code
Date: 7/1/02
NOAH - 01 - 15
Miami Dade County
Division
By: [Signature]

NOTE
ALL DIMENSIONS ARE MINIMUM.
DIMENSIONS ARE THE LARGEST TESTED.

DATE: 08/08/01	SCALE: N.T.S.
DWG. BY: TJH	CHK. BY: RW
DRAWING NO.: S-2149	SHEET 7 OF 8






BW BUILDING
CONSULTANTS, INC.
813.684.3831

NO.	DATE	GENERAL REVISION
1	3/28/02	GENERAL REVISION
BY		

PRODUCT:
"PREMIUM SERIES" 6-8
SINGLE & DOUBLE
OUT-SWING STEEL DOOR
PART OR ASSEMBLY:
UNIT COMPONENTS

TERMASTRU®
108 MUTZFELD RD.
BUTLER, IN 46721
PH. (219) 868-5811

Item	DESCRIPTION	MATERIAL
1	DOOR SKIN, PREMIUM SERIES 24GA. (.027" MIN)	STEEL
2	TOP RAIL (1.628" x .851" THERMA-TRU PONDEROSA PINE)	WOOD
3	LATCH STILE (THERMA-TRU, PONDEROSA PINE 1.66" x 1.253")	WOOD
4	HINGE STILE (THERMA-TRU, PONDEROSA PINE 1.625" x 1.25")	WOOD
5	BOTTOM RAIL (1.662" x 0.892" THERMA-TRU WOOD COMPOSITE)	WOOD COMPOSITE
6	POLYURETHANE FOAM (EASF, 1.91PS DENSITY)	FOAM
7	SHORT REACH COMPRESSION WEATHERSTRIP (THERMA-TRU)	FOAM
8	LONG REACH COMPRESSION WEATHERSTRIP (THERMA-TRU)	FOAM
9	4" x 4" HINGE .097" THK. (THERMA-TRU)	STEEL
10	#10 x 3/4" LG. PFH WOOD SCREW (Hinge to Frame)	STEEL
11	#10 x 1" LG. PFH WOOD SCREW	STEEL
12	#10 x 2" LG. PFH WOOD SCREW	STEEL
13	#8 x 2 1/2" LG. PFH WOOD SCREW	STEEL
14	3/16" TAPCON ANCHOR (ELCO, 1.75" MIN. LG.)	STEEL
15	NOTE USED	
16	2x WOOD BUCK	WOOD
17	MAX. 1/4" SHIM MATERIAL	WOOD
18	KWIKSET TITAN 700 SERIES PASSAGE LOCK	ALUM./WOOD
19	ONE PECE BUMP FACE THRESHOLD LOW PROFILE (THERMA-TRU)	WOOD
20	4.656" HEADER (THERMA-TRU, PONDEROSA PINE)	WOOD
21	4.656" STRIKE JAMB (THERMA-TRU, PONDEROSA PINE)	WOOD
22	4.656" HINGE JAMB (THERMA-TRU, PONDEROSA PINE)	WOOD
23	KWIKSET TITAN 700 SERIES DEADBOLT	WOOD
24	ASTRAGAL WINDJAMBER II WR68T (.052" WALL)	ALUM.
25	GLAZING, 1/2" INSULATED TEMPERED GLASS	GLASS
26	3/4" THK. PRESSURE TREATED SIDELITE PAD	WOOD
27	#8 x 1" LG. PANHEAD SHEET METAL SCREW	STEEL
28	NOT USED	
29	#6-18 x 1 3/4" PHILLIPS FLATHEAD SCREW (FOR ITEM #33)	STEEL
30	NOT USED	
31	3/16" TAPCON ANCHOR (ELCO, 3.25" MIN. LG.)	STEEL
32	1/8" THK. CELLULAR GLAZING TAPE (STIK-II TAPE)	STEEL
33	PLASTIC LIP LITE FRAME (PVC, THERMA-TRU)	PVC
34	PLASTIC LIP LITE FRAME (BITS, THERMA-TRU)	BITS
35	4.656" BLANK JAMB (THERMA-TRU, PONDEROSA PINE)	WOOD
36	SIDELITE SUE STILE (THERMA-TRU, 1.625" x .719" PONDEROSA PINE)	WOOD
37	#10 x 1 3/4" LG. PFH WOOD SCREW	STEEL
38	LOCK BLOCK 2.625" x 10.375" x 1.625" THK.	WOOD
39	HIGH WATER DAM THRESHOLD (THERMA-TRU)	ALUM.
40	SILICONE CAULK	SILICONE
41	#8-10 x 1 1/2" PLASSCREW (FOR ITEM #34)	STEEL
42	#10 x 3" LG. PFH WOOD SCREW	STEEL

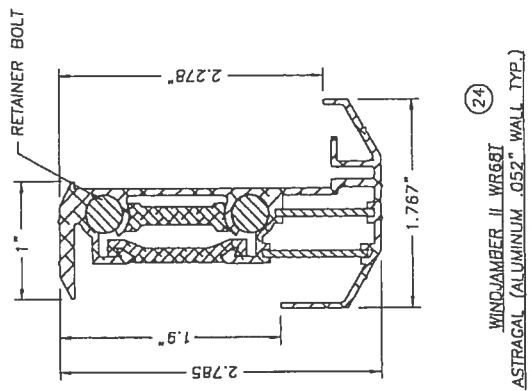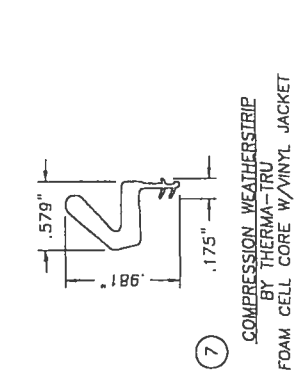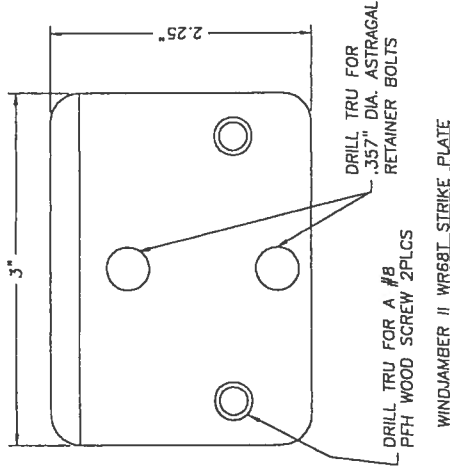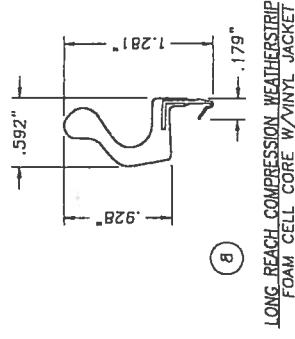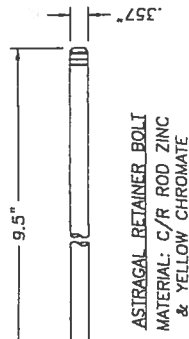

108 MUTZFELD RD.
BUTLER, IN 46721
PH. (219) 868-5811

PRODUCT:
"PREMIUM SERIES" 6-8
SINGLE & DOUBLE
OUT-SWING STEEL DOOR
PART OR ASSEMBLY:
BILL OF MATERIALS &
UNIT COMPONENTS

NO.	DATE	GENERAL REVISION	BY
1	3/28/02		WLN

BUILDING
CONSULTANTS, INC.
813.884.3831

DATE: 08/08/01
SCALE: N.T.S.
DWG. BY: TJH
CHK. BY: RW
DRAWING NO: S-2149
SHEET 8 OF 8

Approved as complying with the
Florida Building Code
Date: 08/08/01
By: [Signature]
NOMAR
Miami Door Product Control
Division



BUILDING CODE COMPLIANCE OFFICE (BCCO)
PRODUCT CONTROL DIVISION

MIAMI-DADE COUNTY, FLORIDA
METRO-DADE FLAGLER BUILDING
140 WEST FLAGLER STREET, SUITE 1603
MIAMI, FLORIDA 33130-1563
(305) 375-2901 FAX (305) 375-2908

NOTICE OF ACCEPTANCE (NOA)

MI Home Products, Inc.
650 West Market Street
Gratz, PA 17030

SCOPE:

This NOA is being issued under the applicable rules and regulations governing the use of construction materials. The documentation submitted has been reviewed by Miami-Dade County Product Control Division and accepted by the Board of Rules and Appeals (BORA) to be used in Miami Dade County and other areas where allowed by the Authority Having Jurisdiction (AHJ).

This NOA shall not be valid after the expiration date stated below. The Miami-Dade County Product Control Division (In Miami Dade County) and/or the AHJ (in areas other than Miami Dade County) reserve the right to have this product or material tested for quality assurance purposes. If this product or material fails to perform in the accepted manner, the manufacturer will incur the expense of such testing and the AHJ may immediately revoke, modify, or suspend the use of such product or material within their jurisdiction. BORA reserves the right to revoke this acceptance, if it is determined by Miami-Dade County Product Control Division that this product or material fails to meet the requirements of the applicable building code.

This product is approved as described herein, and has been designed to comply with the Florida Building Code, including the High Velocity Hurricane Zone.

DESCRIPTION: Series "BetterBilt D185SH/D3185SH" Aluminum Single Hung Window

APPROVAL DOCUMENT: Drawing No. S-2422, titled "Non-Impact Single Hung Window Rectangle Circle Top & Oriel", sheets 1 through 5 of 5, prepared by RW Building Consultants, inc, dated 10/27/03 with revision "2", dated 02/10/04, signed and sealed by Wendell Haney, P.E., bearing the Miami-Dade County Product Control Approval stamp with the Notice of Acceptance number and approval date by the Miami-Dade County Product Control Division.

MISSILE IMPACT RATING: None

LABELING: Each unit shall bear a permanent label with the manufacturer's name or logo, city, state and following statement: "Miami-Dade County Product Control Approved", unless otherwise noted herein.

RENEWAL of this NOA shall be considered after a renewal application has been filed and there has been no change in the applicable building code negatively affecting the performance of this product.

TERMINATION of this NOA will occur after the expiration date or if there has been a revision or change in the materials, use, and/or manufacture of the product or process. Misuse of this NOA as an endorsement of any product, for sales, advertising or any other purposes shall automatically terminate this NOA. Failure to comply with any section of this NOA shall be cause for termination and removal of NOA.

ADVERTISEMENT: The NOA number preceded by the words Miami-Dade County, Florida, and followed by the expiration date may be displayed in advertising literature. If any portion of the NOA is displayed, then it shall be done in its entirety.

INSPECTION: A copy of this entire NOA shall be provided to the user by the manufacturer or its distributors and shall be available for inspection at the job site at the request of the Building Official.

This NOA consists of this page 1 and evidence page E-1, as well as approval document mentioned above.

The submitted documentation was reviewed by **Theodore Berman, P.E.**

NOA No 03-1215.02
Expiration Date: March 04, 2009
Approval Date: March 04, 2004
Page 1



MI Home Products, Inc.

NOTICE OF ACCEPTANCE: EVIDENCE SUBMITTED

A. DRAWINGS

1. Manufacturer's die drawings and sections.
2. Drawing No. **S-2422**, titled "Non-Impact Single Hung Window Rectangle Circle Top & Oriel", sheets 1 through 5 of 5, prepared by RW Building Consultants, inc, dated 10/27/03 with revision "2", dated 02/10/04, signed and sealed by Wendell Haney, P.E.

B. TESTS

1. Test reports on 1) Air Infiltration Test, per FBC, TAS 202-94
2) Uniform Static Air Pressure Test, Loading per FBC, TAS 202-94
3) Water Resistance Test, per FBC, TAS 202-94
4) Forced Entry Test, per FBC 2411.3.2.1 and TAS 202-94
along with marked-up drawings and installation diagram of an aluminum single hung window, prepared by Architectural Testing, Inc., Test Report No. **ATI 03056**, dated 11/11/03, signed by Joseph A. Reed, P.E.

C. CALCULATIONS

1. Anchor Calculations, ASTM-E1300-98, and structural analysis, prepared by R.W. Building Consultants, Inc., dated 12/11/03, signed and sealed by Lyndon F. Schmidt, P.E.
2. Revised Anchor Calculations, and structural analysis, prepared by R.W. Building Consultants, Inc., dated 02/10/04, signed and sealed by Lyndon F. Schmidt, P.E.

D. QUALITY ASSURANCE

1. Miami Dade Building Code Compliance Office (BCCO).

E. MATERIAL CERTIFICATIONS


1. None.

F. STATEMENTS

1. Statement letter of conformance and no financial interest, dated December 09, 2003, signed and sealed by Lyndon F. Schmidt, P.E.
2. Statement letter of no financial interest with the laboratory that performed the Test Report No. **ATI 03056**, dated November 08, 2003, signed by Stu White, Design Engineering Manager.

G. OTHER

1. Letter from the consultant stating that the product is in compliance with the Florida Building Code (FBC).

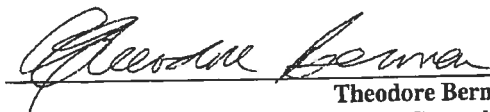
Theodore Berman, P.E.
Deputy Director, Product Control Division
NOA No 03-1215.02
Expiration Date: March 04, 2009
Approval Date: March 04, 2004

MI HOME PRODUCTS
 650 WEST MARKET STREET • GRATZ, PA • 17030-0370
MI HOME PRODUCTS
SERIES BETTERBILT D185SH/D3185SH
ALUMINUM SINGLE HUNG WINDOW

- GENERAL NOTES:**
1. THIS PRODUCT IS DESIGNED TO COMPLY WITH THE "HVHZ" OF THE FLORIDA BUILDING CODE.
 2. WOOD BUCKS MUST BE ANCHORED PROPERLY TO TRANSFER LOADS TO STRUCTURE AND TO BE REVIEWED BY BUILDING OFFICIAL.
 3. PRODUCT ANCHORS SHALL BE AS LISTED AND SPACED AS SHOWN ON DETAILS. ANCHOR EMBEDMENT TO BASE MATERIAL SHALL BE BEYOND WALL DRESSING OR STUCCO.
 4. FOR DESIGN PRESSURE RATING SEE TABLE THIS SHEET.
 5. INSTALLATION OF THIS SYSTEM IN HVHZ AREA REQUIRES THE USE OF APPROVED SHUTTER/EXTERNAL PROTECTION DEVICE COMPLYING WITH HVHZ REQUIREMENTS; INSTALLATION OF THIS SYSTEM OUTSIDE OF HVHZ SHALL MEET THE APPLICABLE CODE REQUIREMENTS FOR WINDBORNE DEBRIS PROTECTION.
 6. THIS PRODUCT MEETS WATER REQUIREMENTS FOR HIGH VELOCITY HURRICANE ZONES.

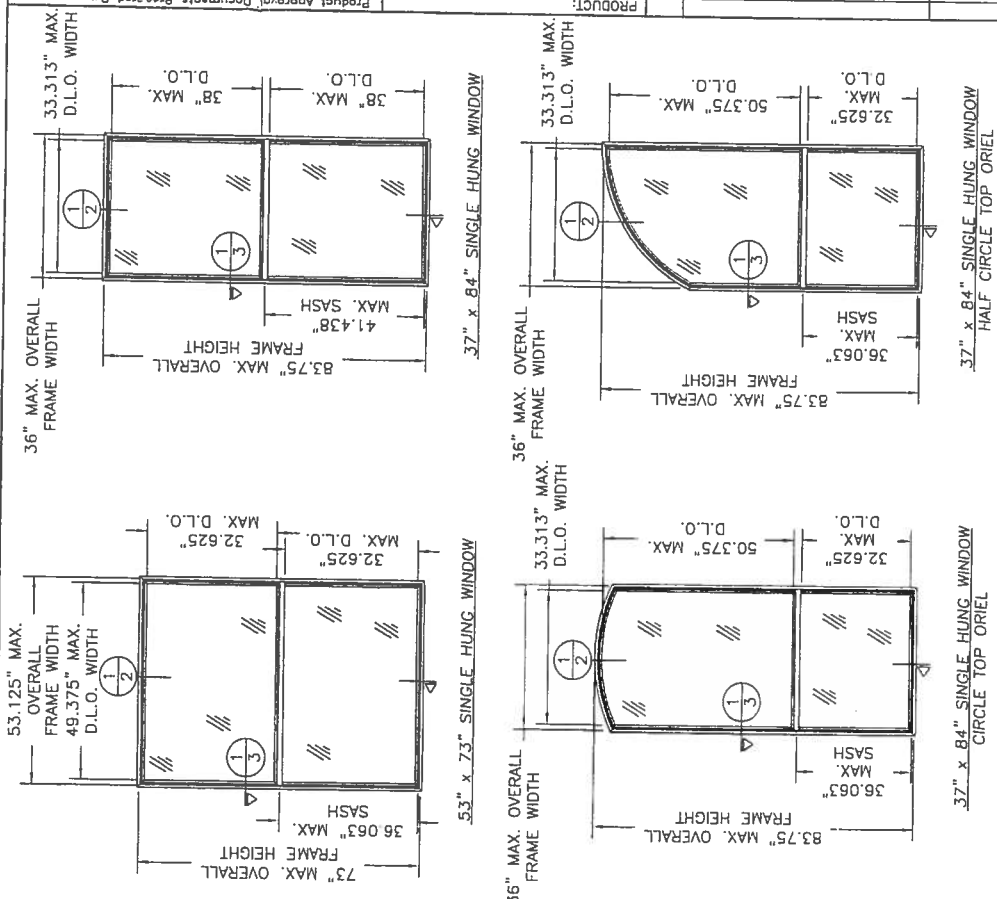


TABLE OF CONTENTS

SHEET #	DESCRIPTION
1	GENERAL NOTES & TYPICAL ELEVATIONS
2	VERTICAL CROSS SECTIONS
3	HORIZONTAL CROSS SECTIONS & GLAZING DETAIL
4	ANCHORING LOCATIONS
5	COMPONENTS, BILL OF MATERIALS

DESIGN PRESSURE RATINGS (PSF)

GLASS	MAX. SIZE	DP POS.	DP NEG.
1/8" Temp.	OA 53" x 73"	+56.7	-69.3
1/8" Temp.	OA 37" x 84"	+56.7	-69.3
3/16" Ann.	OA 53" x 73"	+42.0	-42.0
3/16" Ann.	OA 37" x 84"	+56.7	-58.0

ALL ELEVATIONS ARE VIEWED FROM EXTERIOR

Approved as meeting with the
 Product Specification
 Date: 03/01/04
 NAME: [Signature]
 Title: [Signature]
 Drawing No. 5-2422
 By: [Signature]

REVISIONS

NO.	DATE	REVISION
1	01/04	CORRECT DP TABLE
2	10/04	CORRECT DP TABLE


DATE: 10/27/03
SCALE: N.T.S.
DWG. BY: TJH
CHK. BY: RW
DRAWING NO: 5-2422
SHEET: 1 of 5

GENERAL NOTES & TYPICAL ELEVATIONS

NON-IMPACT SINGLE HUNG WINDOW RECTANGLE
 PART OR ASSEMBLY:
 CIRCLE TOP & ORIEL


PRODUCT:
 BUILDING CONSULTANTS, INC.
 P.O. Box 230 Valrico, FL 33595
 Phone No.: 813 859 6197
 Certificate of Registration No. 9813
 Florida Board of Professional Engineers
 2/10/04

DATE 10/27/03		SCALE: N.T.S.	DATE 10/27/03
DWG. BY: T.J.H.		CHK. BY: RW	NO. 10/04
DRAWING NO. S-2422		BY: <i>Wendell Adams</i>	NO. 2/10/04
SHEET 2 of 5		REVISIONS	
		NO. 10/04	
		2/10/04	
		CORRECT DP TABLE	
		REVISED PER DATE LETTER	
		BY: RW	
		WH: RW	
		PART OR ASSEMBLY:	
		NON-IMPACT SINGLE HUNG	
		WINDOWS RECTANGLE	
		CIRCLE TOP & ORIAL	
		CROSS SECTIONS	
		VERTICAL	
		Product Approval Documents Prepared By:	
		BUILDING CONSULTANTS, INC.	
		P.O. Box 230 Venice, FL 33595	
		Phone No.: 813.659.9197	
		Florida Board of Professional Engineers	
		Certificate of Authorization No. 9813	
		Wendell Adams, P.E. No. 54128	
		2/10/04	

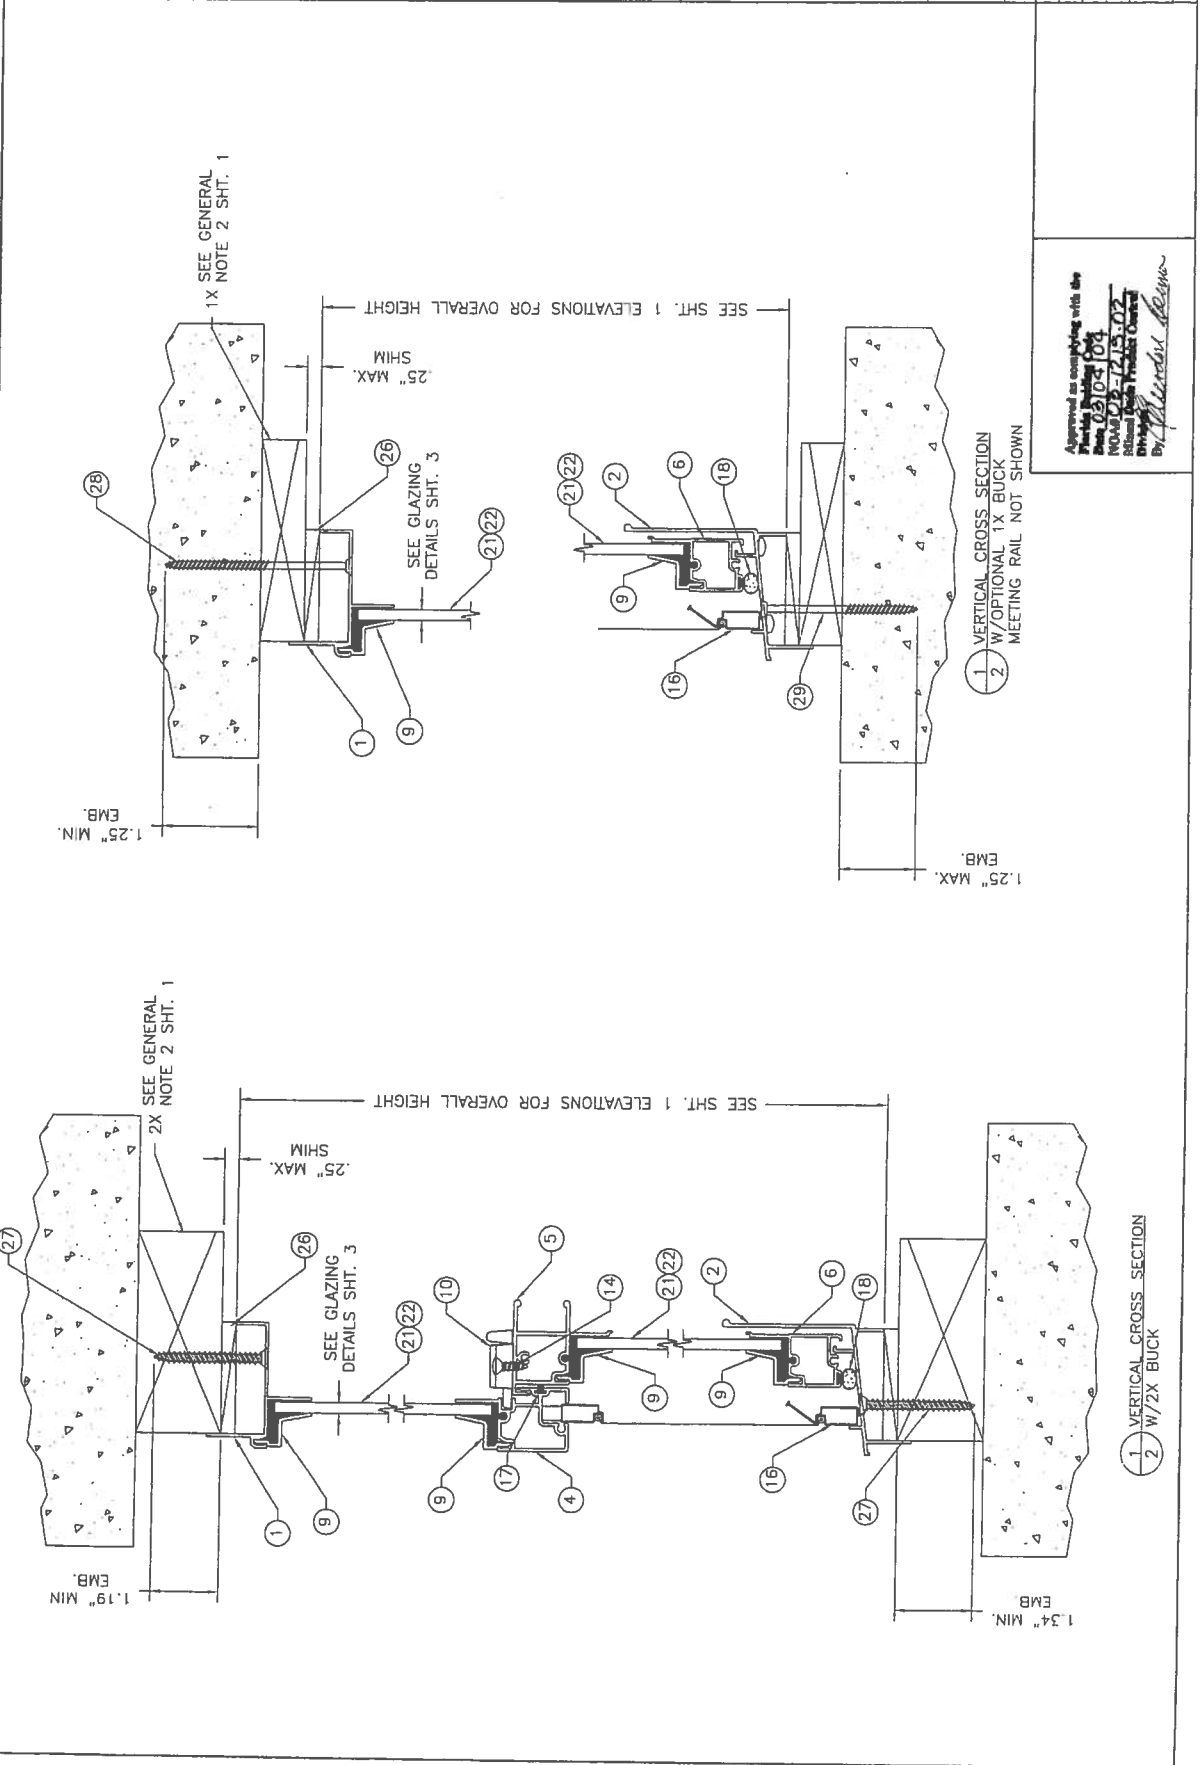


Approved as complying with the
Florida Building Code
Date: 02/10/04
By: *Wendell Adams*
Professional Engineer
No. 54128
P.E. No. 54128
S-2422

BUILDING CONSULTANTS, INC. P.O. Box 230 Valrico FL 33595 Phone No. 813 551 9197 Florida Board of Professional Engineers Certificate Of Authorization No. 5813 2/10/04 Wendell H. Hays, P.E. NO. 54158		PRODUCT: NON-IMPACT SINGLE HUNG WINDOWS RECTANGLE CIRCLE TOP & ORIAL PART OR ASSEMBLY: HORIZONTAL CROSS SECTIONS & GLAZING DETAILS		REVISIONS NO. DATE 1 01/04 REVISED PER DATE LETTER 2 2/10/04 CORRECT DP TABLE 3 01/04 REVISED PER DATE LETTER	
DATE: 10/27/03 SCALE: N.T.S. DWG. BY: TJH CHK. BY: RW DRAWING NO.: S-2422 SHEET 3 OF 5		Approved as complying with the Florida Building Code Date: 08/04/04 NO. 05-175-012 Miami-Dade County Division of Building By: [Signature]			

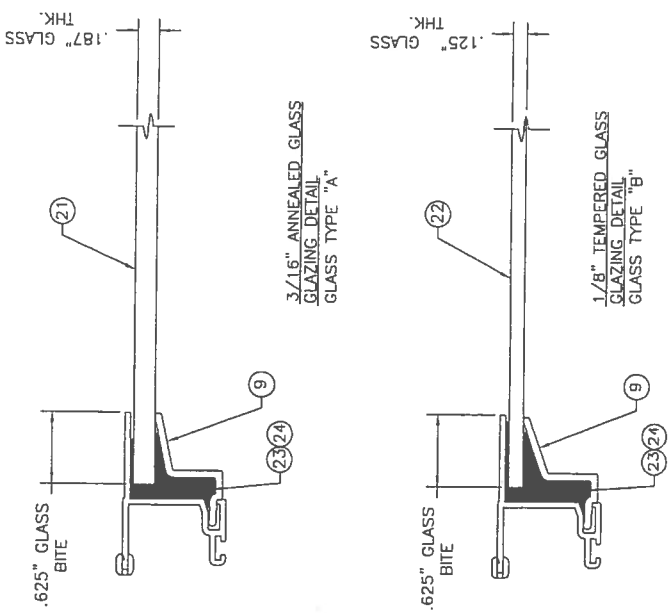


NOTES:


1. THE MAIN FRAME HEAD, SIDES AND SILL ARE CONNECTED TOGETHER AT EACH CORNER WITH (2) ITEM #11, A #8 x 3/4" PHILLIPS PAN HEAD SCREW. THE SCREWS RUN FROM THE HEAD DOWN INTO THE SIDES AND FROM THE SILL UP INTO THE SIDES.
2. THE FIXED MEETING RAIL IS SECURED TO THE SIDES WITH (2) EACH SIDE ITEM #12, A #8 x 1 1/4" PHILLIPS PAN HEAD SCREW.
3. THE SASH CORNERS ARE CONNECTED TOGETHER WITH (2) EACH CORNER ITEM #13, A #6 x 3/4" PHILLIPS PAN HEAD SCREW.

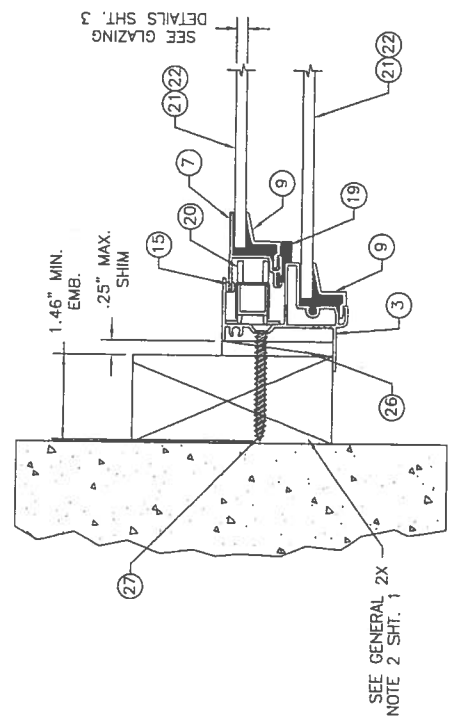


1 HORIZONTAL CROSS SECTION
3 W/2X BUCK

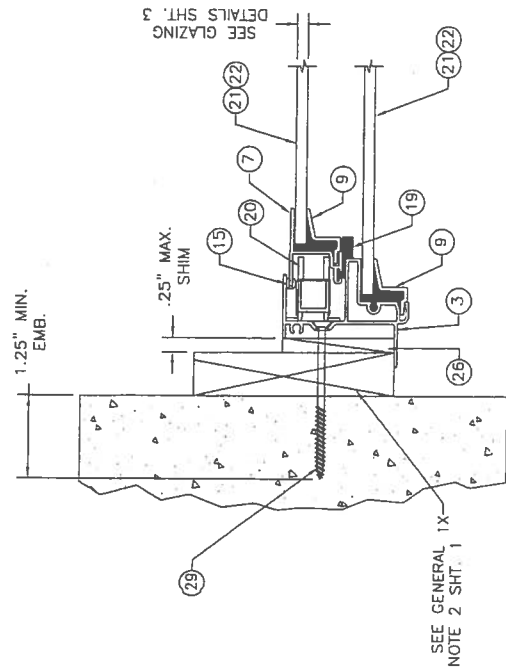


1 HORIZONTAL CROSS SECTION
3 W/1X BUCK

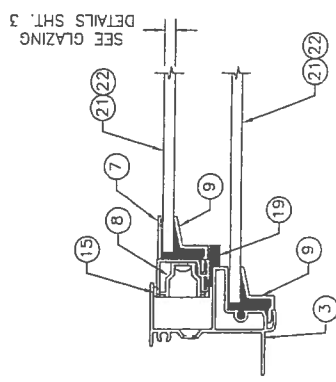

1 HORIZONTAL CROSS SECTION
3 SHOWING SASH CAM
MASONRY & BUCK NOT SHOWN

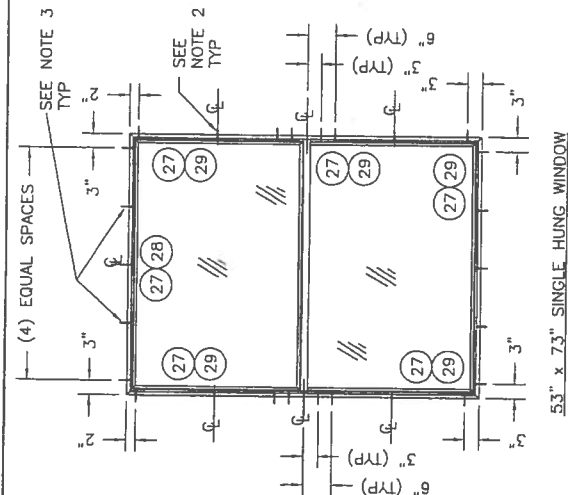

53" x 73" SINGLE HUNG WINDOW

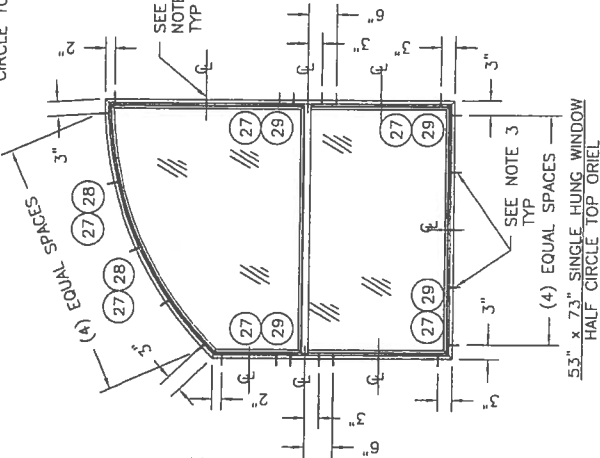

53" x 73" SINGLE HUNG WINDOW
HALF CIRCLE TOP ORIEL

NOTES:


1. FOR UNITS SMALLER THAN 30"x60" DO NOT INSTALL ANCHOR AT CENTER LOCATION.
2. FOR UNITS SMALLER THAN 53"x60" OR SMALLER THAN 30"x66" DO NOT INSTALL ANCHOR AT CENTER LOCATION.
3. FOR UNITS SMALLER THAN 36"x66" DO NOT INSTALL ANCHORS AT EITHER SIDE OF CENTER ANCHOR AT HEAD AND SILL JAMBS.

REVISIONS			
NO	DATE	BY	
1	01/04	WH	REVISED PER PADE LETTER
2	2/10/04	RW	CORRECT OP TABLE

Product Approval Documents Prepared By:
BUILDING CONSULTANTS, INC.
P.O. Box 230 Valencia FL 33595
Florida Board of Professional Engineers
Certificate of Authorization No. 9813
Wendell Hoggard, P.E. No. 54158
2/10/04

Approved on complying with the
 Privacy Policy
 Date 03/04/04
 NOMB 03-1215-02
 Medical Social Worker
 Dr. [Signature]

BILL OF MATERIALS		
ITEM	DESCRIPTION	MATERIAL
1	EXTRUDED ALUMINUM SINGLE HUNG 1/2" HEAD	ALUM.
2	EXTRUDED ALUMINUM SINGLE HUNG 1/2" SILL	ALUM.
3	EXTRUDED ALUMINUM SINGLE HUNG 1/2" JAMB	ALUM.
4	EXTRUDED ALUMINUM SINGLE HUNG FIXED MEETING RAIL	ALUM.
5	EXTRUDED ALUMINUM SINGLE HUNG SASH LOCK RAIL	ALUM.
6	EXTRUDED ALUMINUM SINGLE HUNG SASH BOTTOM RAIL	ALUM.
7	EXTRUDED ALUMINUM SINGLE HUNG SASH STYLE	ALUM.
8	SASH CAM #1-185 BY BSI	-
9	GLAZING BEAD #V-185 BY MI PLASTICS	-
10	LOCK #30240-402 BY REFLECTOLITE	-
11	MAIN FRAME SCREW #8 x 3/4" PHILLIPS PAN HEAD	STEEL
12	MEETING RAIL SCREW #8 x 1 1/4" PHILLIPS PAN HEAD	STEEL
13	SASH SCREW #6 x 3/4" PHILLIPS PAN HEAD	STEEL
14	LOCK SCREW #8 x 5/8" PHILLIPS FLAT HEAD -PTD	STEEL
15	SASH GUIDE #80-02-8207 BY PLASTICS, AZ	-
16	WINDOW SCREEN	-
17	FIN WEATHERSTRIPPING .187" x .250" BY AMESBURY	-
18	BULB SEAL #32002 BY AMESBURY	-
19	DUST PLUG 5/8" x 7/8" x .25" BY AMESBURY	-
20	5/8" BLOCK & TACKLE 150 SERIES BY BSI	-
21	GLASS "A" SGL GLAZED 3/16" ANN. BY GUARDIAN	-
22	GLASS "B" SGL GLAZED 1/8" TEMP. BY GUARDIAN	-
23	BACKBEDDING #SM-2100 BY SCHNEE MOREHEAD	SILICONE
24	BACKBEDDING PURFECTGLAZE-H (HOTMELT)	-
25	GLASS SHIM 1/8" x 1/4" x 1" BY SECON	-
26	1/4" MAX SHIM	-
27	#12 X 2" PHILLIPS FLAT HEAD SHEET METAL SCREW	STEEL
28	3/16" x 3 1/4" ELCO TAPCON ANCHOR	STEEL
29	3/16" x 2 3/4" ELCO TAPCON ANCHOR	STEEL

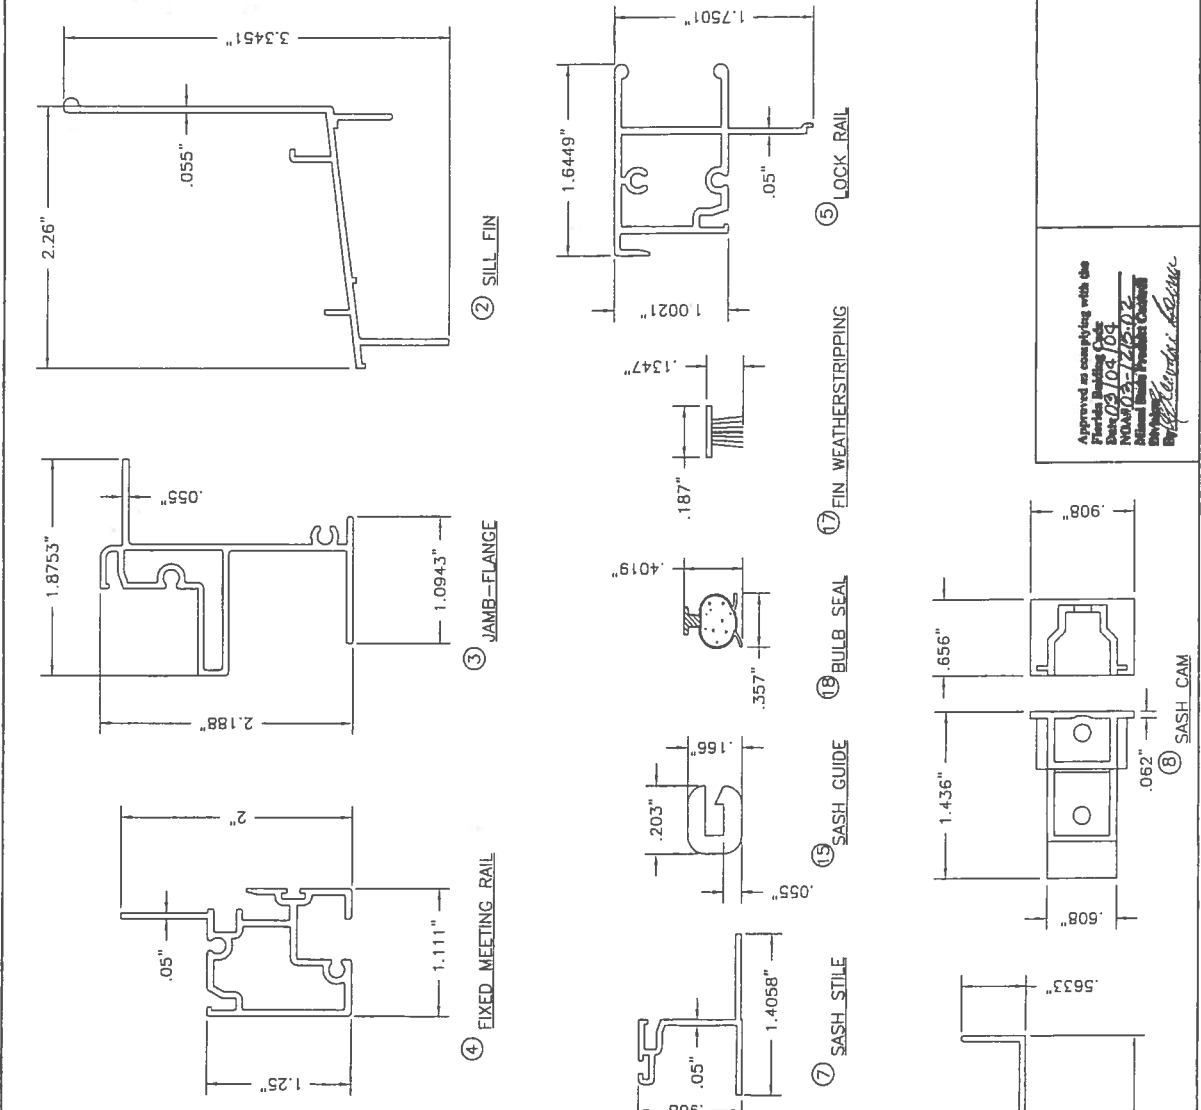

Approved as complying with the
Florida Building Code
Date: 03/04/04
NOA: 03-12502
By: [Signature]
Title: [Signature]

DATE: 10/27/03		SCALE: N.T.S.		DWC BY: T.J.H.		CHK. BY: RW		DRAWING NO.: S-2422		SHEET 5 OF 5	
NO. DATE		2/10/04		CORRECT DP TABLE		PART OR ASSEMBLY:		NON-IMPACT SINGLE HUNG WINDOWS RECTANGULAR CIRCLE TOP & OREIL		BILL OF MATERIALS & UNIT COMPONENTS	
1		01/04		REVISED PER DADE LETTER		BY:		WH:		REVISIONS	

Product: BUILDING CONSULTANTS, INC.
P.O. Box 230 Vero Beach, FL 33595
Phone No.: 813.659.9197
Certificate of Professional Engineers
Wendell Hanes, Jr. No. 53156
2/10/04



BUILDING CODE COMPLIANCE OFFICE (BCCO)
PRODUCT CONTROL DIVISION

MIAMI-DADE COUNTY, FLORIDA
METRO-DADE FLAGLER BUILDING
140 WEST FLAGLER STREET, SUITE 1603
MIAMI, FLORIDA 33130-1563
(305) 375-2901 FAX (305) 375-2908

NOTICE OF ACCEPTANCE (NOA)

Mi Home Products, Inc.
650 West Market Street
Gratz, PA 17030

SCOPE:

This NOA is being issued under the applicable rules and regulations governing the use of construction materials. The documentation submitted has been reviewed by Miami-Dade County Product Control Division and accepted by the Board of Rules and Appeals (BORA) to be used in Miami Dade County and other areas where allowed by the Authority Having Jurisdiction (AHJ).

This NOA shall not be valid after the expiration date stated below. The Miami-Dade County Product Control Division (In Miami Dade County) and/or the AHJ (in areas other than Miami Dade County) reserve the right to have this product or material tested for quality assurance purposes. If this product or material fails to perform in the accepted manner, the manufacturer will incur the expense of such testing and the AHJ may immediately revoke, modify, or suspend the use of such product or material within their jurisdiction. BORA reserves the right to revoke this acceptance, if it is determined by Miami-Dade County Product Control Division that this product or material fails to meet the requirements of the applicable building code.

This product is approved as described herein, and has been designed to comply with the Florida Building Code, including the High Velocity Hurricane Zone.

DESCRIPTION: Series "Betterbilt D485/D3485" Aluminum Sliding Patio Door

APPROVAL DOCUMENT: Drawing No. S-2425, titled "Non-Impact Aluminum Sliding Patio Door Up to 6'0 x 6'8", sheets 1 through 5 of 5, prepared by R.W. Building Consultants, Inc., dated 12/18/03, signed and sealed by Lyndon F. Schmidt, P.E., bearing the Miami-Dade County Product Control Approval stamp with the Notice of Acceptance number and approval date by the Miami-Dade County Product Control Division.

MISSILE IMPACT RATING: None

LABELING: Each unit shall bear a permanent label with the manufacturer's name or logo, city, state and following statement: "Miami-Dade County Product Control Approved", unless otherwise noted herein.

RENEWAL of this NOA shall be considered after a renewal application has been filed and there has been no change in the applicable building code negatively affecting the performance of this product.

TERMINATION of this NOA will occur after the expiration date or if there has been a revision or change in the materials, use, and/or manufacture of the product or process. Misuse of this NOA as an endorsement of any product, for sales, advertising or any other purposes shall automatically terminate this NOA. Failure to comply with any section of this NOA shall be cause for termination and removal of NOA.

ADVERTISEMENT: The NOA number preceded by the words Miami-Dade County, Florida, and followed by the expiration date may be displayed in advertising literature. If any portion of the NOA is displayed, then it shall be done in its entirety.

INSPECTION: A copy of this entire NOA shall be provided to the user by the manufacturer or its distributors and shall be available for inspection at the job site at the request of the Building Official.

This NOA consists of this page 1 and evidence page E-1, as well as approval document mentioned above.

The submitted documentation was reviewed by **Theodore Berman, P.E.**

CM
2/13/2004



NOA No 03-1224.01
Expiration Date: March 04, 2009
Approval Date: March 04, 2004
Page 1

Mi Home Products, Inc.

NOTICE OF ACCEPTANCE: EVIDENCE SUBMITTED

A. DRAWINGS

1. Manufacturer's die drawings and sections.
Drawing No. **S-2425**, titled "Non-Impact Aluminum Sliding Patio Door Up to 6'0 x 6'8", sheets 1 through 5 of 5, prepared by R.W. Building Consultants, Inc., dated 12/18/03, signed and sealed by Lyndon F. Schmidt, P.E.

B. TESTS

1. Test reports on
1) Air Infiltration Test, per FBC, TAS 202-94
2) Uniform Static Air Pressure Test, Loading per FBC, TAS 202-94
3) Water Resistance Test, per FBC, TAS 202-94
4) Forced Entry Test, per FBC 2411.3.2.1 and TAS 202-94
along with marked-up drawings and installation diagram of an aluminum patio door, prepared by Architectural Testing, Test Report No. **ATI-03064** dated 12/17/03, signed and sealed by Steven M. Urich, P.E.

C. CALCULATIONS

1. Anchor Calculations, ASTM-E1300-98, and structural analysis, prepared by R.W. Building Consultants, Inc., dated 12/22/03, signed and sealed by Lyndon Schmidt, P.E.
2. Revised Anchor Calculations and structural analysis, prepared by R.W. Building Consultants, Inc., dated 02/10/03, signed and sealed by Lyndon Schmidt, P.E.

D. QUALITY ASSURANCE

1. Miami Dade Building Code Compliance Office (BCCO).

E. MATERIAL CERTIFICATIONS


1. None.

F. STATEMENTS

1. Statement letter of compliance and of no financial interest, dated 12/18/03, signed and sealed by Lyndon F. Schmidt, P.E.
2. Letter from MI Home Products, Inc., dated 11/08/03, stating that they have no financial interest with the laboratory that performed the testing of their products, signed by Stu White.

G. OTHER

1. Letter from the consultant stating that the product is in compliance with the Florida Building Code.

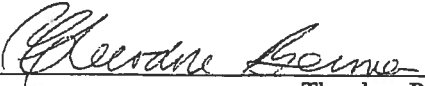



Theodore Berman, P.E.
Deputy Director, Product Control Division
NOA No 03-1224.01
Expiration Date: March 04, 2009
Approval Date: March 04, 2004



**SERIES BETTERBILT D485/D3485
ALUMINUM SLIDING PATIO DOOR**

1. THIS BLOCK IS DESIGNED TO COMPLY WITH THE HNZ FLORIDA BUILDING CODE.
2. WOOD BLOCKS MUST BE ANCHORED PROPERLY TO TRANSFER LOADS TO STRUCTURE AND TO BE REVIEWED BY BUILDING OFFICIAL.
3. PRODUCT ANCHORS SHALL BE AS LISTED AND SPACED AS SHOWN ON DETAILS. ANCHOR EMBEDMENT TO BASE MATERIAL SHALL BE BEYOND WALL DRESSING OR SILL.
4. FOR DESIGN PRESSURE RATING SEE TABLE THIS SHEET.
5. INSTALLATION OF THIS SYSTEM IN HNZ AREA REQUIRES THE USE OF APPROVED SHUTTER/EXTERNAL PROTECTION DEVICE COMPLYING WITH HNZ REQUIREMENTS; INSTALLATION OF THIS SYSTEM OUTSIDE OF HNZ SHALL MEET THE APPLICABLE CODE REQUIREMENTS FOR WINDBORNE DEBRIS PROTECTION.
6. THIS PRODUCT MEETS WATER REQUIREMENTS FOR HIGH VELOCITY HURRICANE ZONES.

TABLE OF CONTENTS	
SHEET #	DESCRIPTION
1	GENERAL NOTES & TYPICAL ELEVATIONS
2	VERTICAL CROSS SECTIONS & CONSTRUCTION NOTES
3	HORIZONTAL CROSS SECTIONS
4	ANCHORING LOCATIONS & GLAZING DETAIL
5	BILL OF MATERIALS & UNIT COMPONENTS

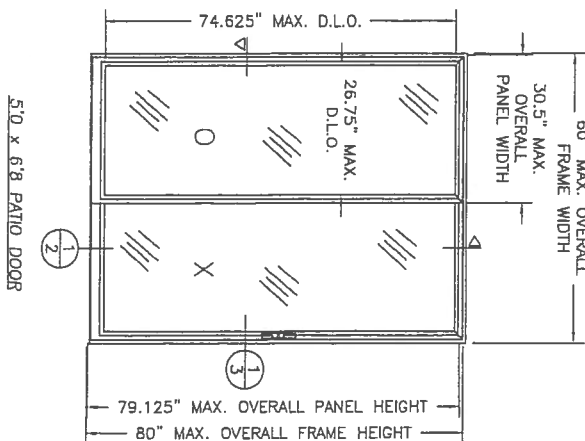
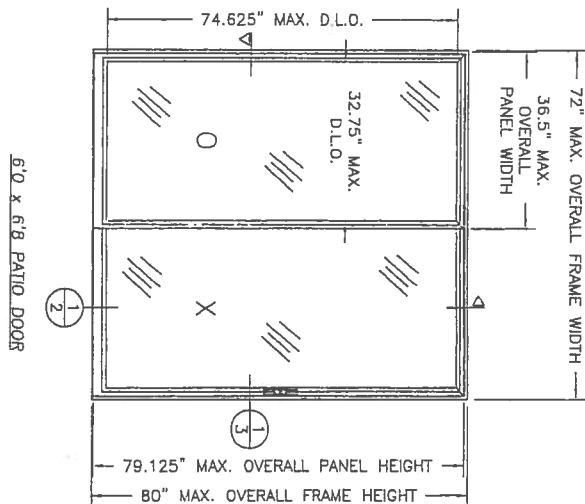


ALL ELEVATIONS ARE
VIEWED FROM EXTERIOR

DESIGN PRESSURE RATING
+57.52 PSIF -74.0 PSF


Approved as complying with the
Florida Building Code
Date 03/04/04
RDM 03-1224.01
Allied Data Product Control
Division
Michael Chen

SHEET 1 OF 5 S-2425		DATE: 12/18/03 SCALE: N.T.S. DRG. BY: TJH CHK. BY: RW DRAWING NO.:		PRODUCT: NON-IMPACT ALUMINUM SLIDING PATIO DOOR UP TO 6'0" x 6'6" PART OR ASSEMBLY: GENERAL NOTES & TYPICAL ELEVATIONS		Product Approval Documents Prepared By: <i>RW</i> BUILDING CONSULTANTS, INC. P.O. Box 230 Veljevo FL 33555 Phone No.: 813.659.8187 Florida Board of Professional Engineers Certificate Of Authorization No. 0813  Lyndon F. Schmidt, P.E. No. 43409	
NO. DATE		BY		REVISIONS		12/22/03	

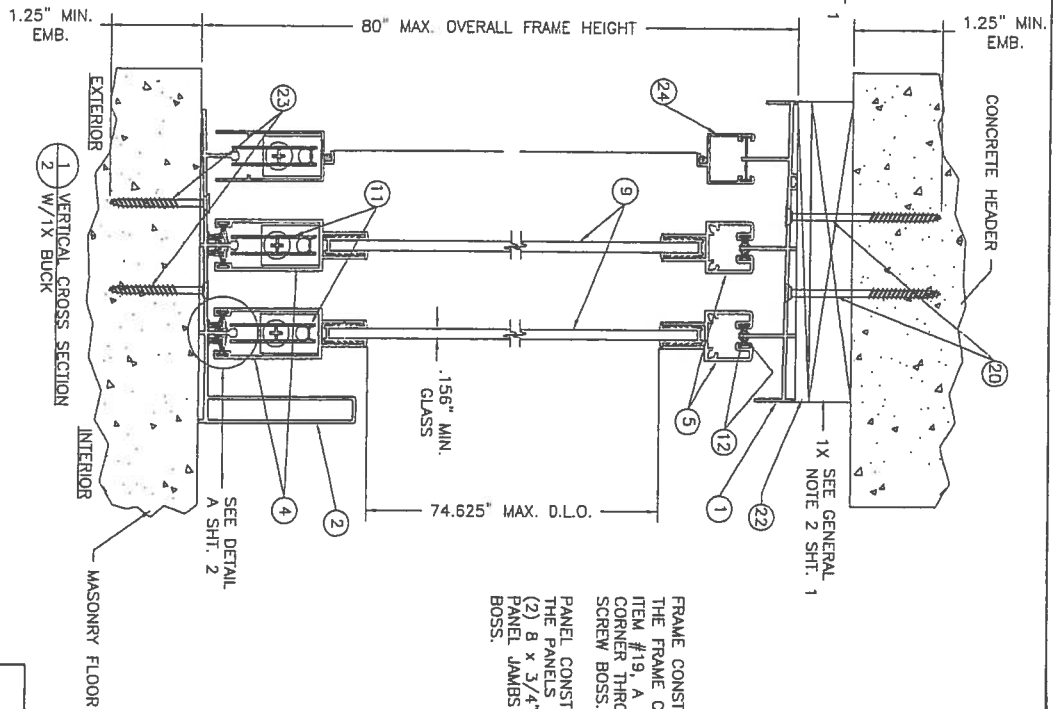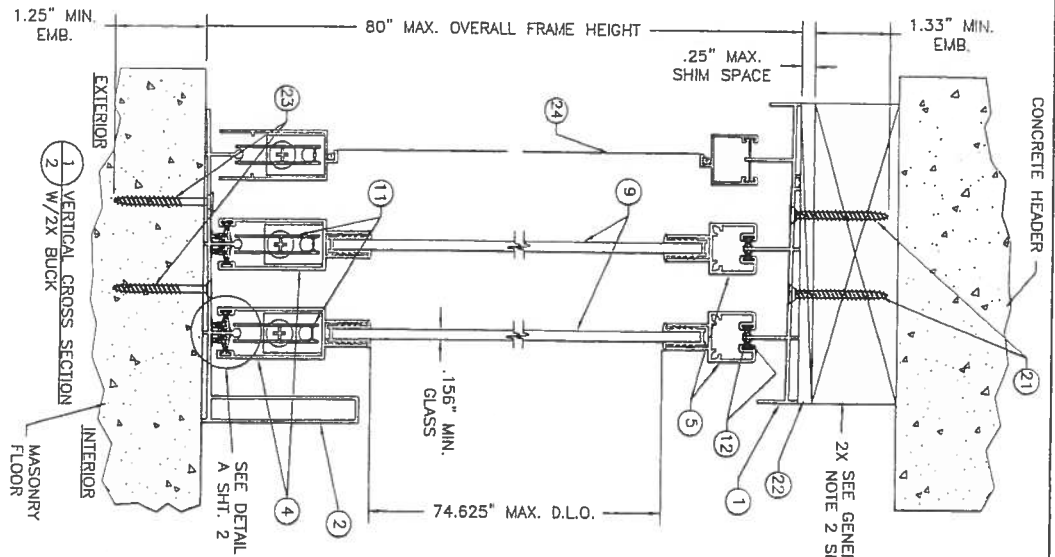



FRAME CONSTRUCTION NOTE:
THE FRAME CORNERS ARE BUTTED AND SECURED WITH (2) ITEM #19, A #8 x 5/8" FLAT HEAD SCREW, AT EACH CORNER THROUGH THE HEAD AND SILL INTO THE JAMB SCREW BOSS.

PANEL CONSTRUCTION NOTE:
THE PANEL CORNERS ARE BUTTED AND SECURED WITH (2) 8 x 3/4" PAN HEAD SCREWS LOCATED THROUGH THE PANEL JAMBS AND INTO THE PANEL HEAD AND SILL SCREW BOSS.

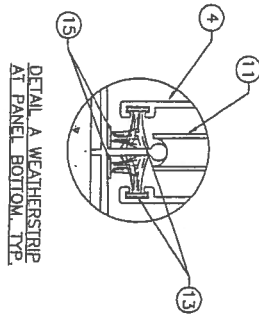

Approved as submitted with the
Florida Building Code
Date 03/04/03
RWD/03-2425-01
Revised Florida Building Code
by Lyndon F. Schmidt, P.E.

SHEET 2 OF 5		DATE: 12/18/03		SCALE: N.T.S.		DWG. BY: TJH		CHK. BY: RW		DRAWING NO.: S-2425	
NO.		DATE		BY		REVISIONS		PRODUCT:		Product Approval Documents Prepared By:	
								NON-IMPACT ALUMINUM		BUILDING CONSULTANTS, INC.	
								SLIDING PATIO DOOR		P.O. Box 230 Vero Beach, FL 33595	
								UP TO 6'0" x 6'8"		Phone No.: 813.659.9197	
								PART OR ASSEMBLY:		Florida Board of Professional Engineers	
								VERTICAL CROSS SECTIONS & CONSTRUCTION NOTES		Certificate Of Authorization No. 9813	
										12/22/03	
										Lyndon F. Schmidt, P.E. NO. 43409	

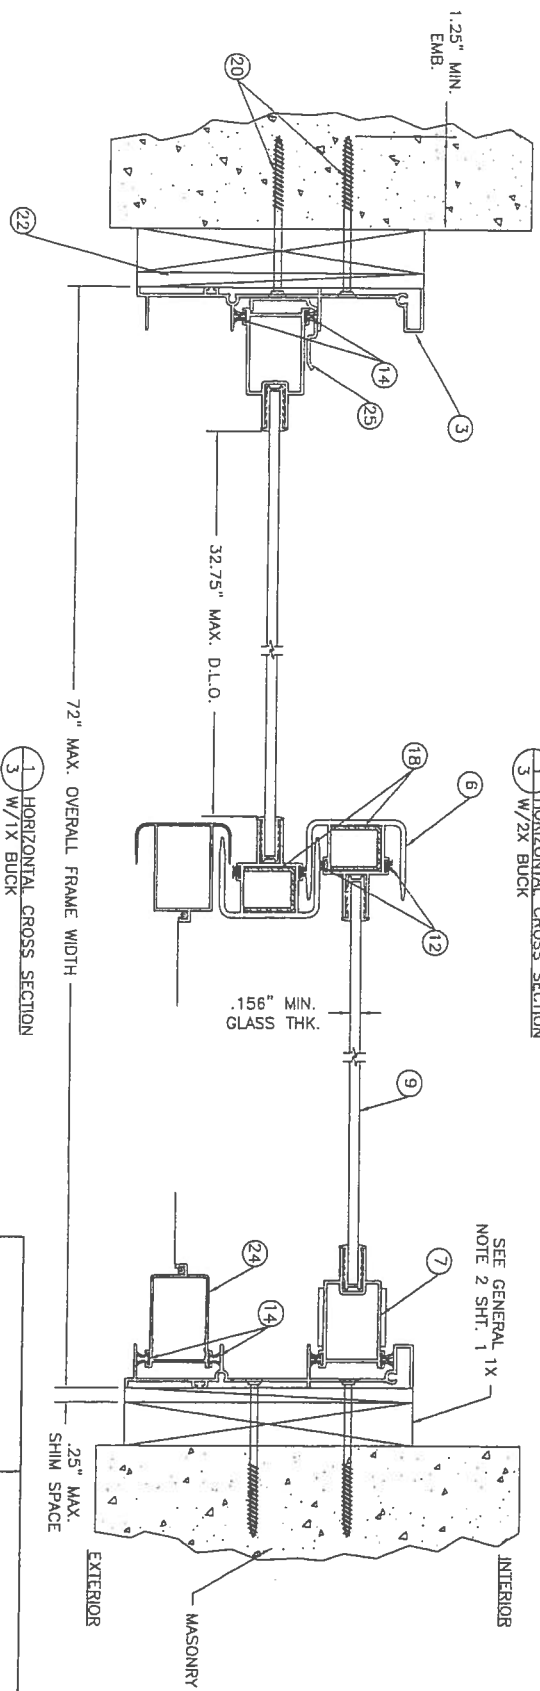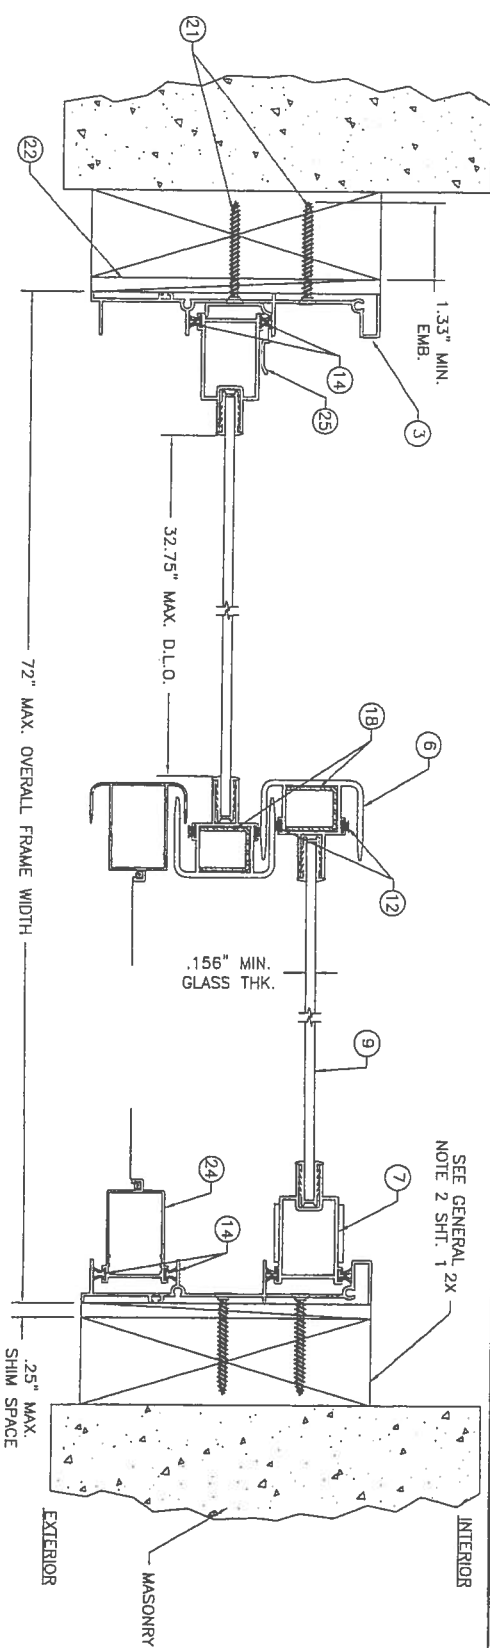



Approved as specified with the
Florida Building Code
Book 09/04/04
NOMAS 05-1224-01
Miami-Dade Product Council
by *Lyndon F. Schmidt*

DATE: 12/18/03
SCALE: N.T.S.
DWG. BY: TJH
CHK. BY: RW
DRAWING NO.: S-2425
SHEET 3 OF 5

NO.	DATE	REVISIONS	BY

PRODUCT:
NON-IMPACT ALUMINUM
SLIDING PATIO DOOR
UP TO 6'0" x 6'8"
PART OR ASSEMBLY:
HORIZONTAL CROSS
SECTIONS


Product Approval Documents Prepared By:
RW BUILDING CONSULTANTS, INC.
P.O. Box 230 Vero Beach, FL 33595
Phone No.: 813.659.9197
Florida Board of Professional Engineers
Certificate of Authorization No. 9813
12/22/03
Lyndon F. Schmidt, P.E. NO. 43408

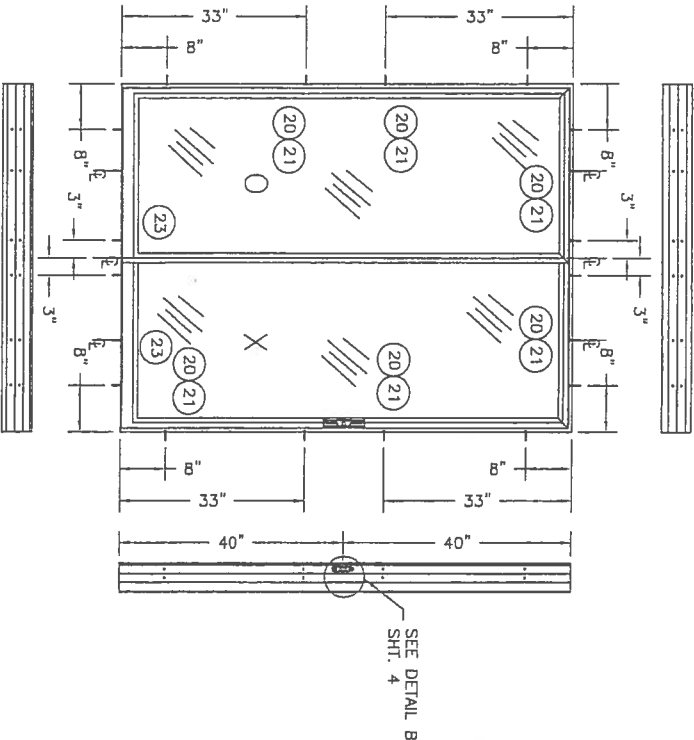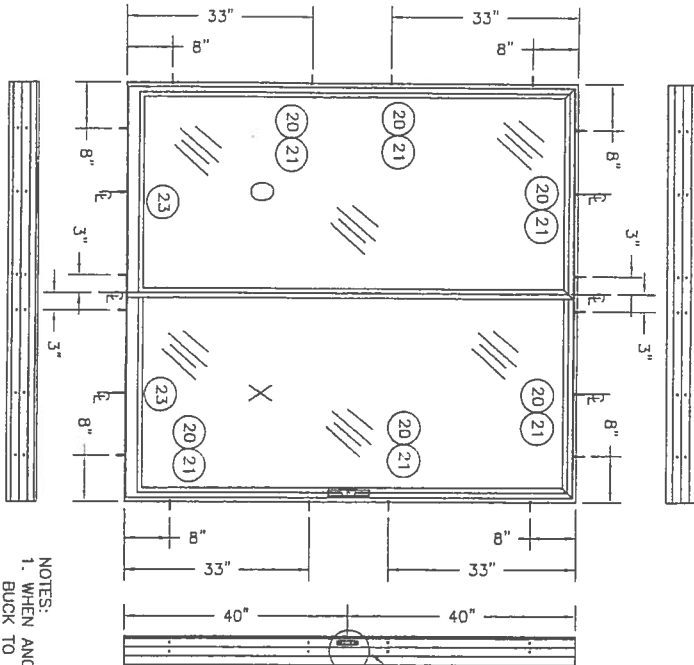


6'0" x 6'8" PATIO DOOR
SEE NOTES SHT. 4

5'0" x 6'8" PATIO DOOR
SEE NOTES SHT. 4

- NOTES:
1. WHEN ANCHORING THE UNIT TO A 2X BUCK TO MASONRY USE ITEM #21, A #10 x 1 3/4" PHILLIPS FLAT HEAD SHEET METAL SCREW AT THE HEAD AND SIDES.
 2. WHEN ANCHORING THE UNIT THROUGH A 1X BUCK INTO MASONRY USE ITEM #20, A 3/16" x 2 3/4" TAPCON ANCHOR AT THE HEAD AND SIDES.
 3. USE (2) ANCHORS PER EACH ANCHORING LOCATION SHOWN ABOVE.

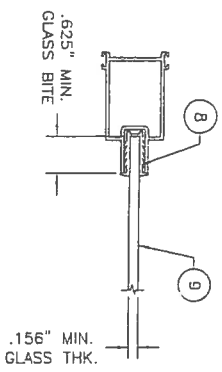

5/32" TEMPERED GLASS
GLAZING DETAIL

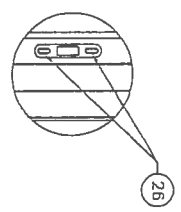

DETAIL B
JAMB KEEPER ATTACHMENT

Approved as complying with the
Florida Building Code
NO. 03-12-23-01
Michael J. Schmidt, P.E.
Lynden F. Schmidt, P.E.
by *Lynden F. Schmidt*

DATE: 12/18/03
SCALE: N.T.S.
DWG. BY: TJH
CHK. BY: RW
DRAWING NO.: S-2425
SHEET 4 OF 5

NO.	DATE	REVISIONS	BY

PRODUCT:
NON-IMPACT ALUMINUM
SLIDING PATIO DOOR
UP TO 6'0" x 6'8"
PART OR ASSEMBLY:
ANCHORING LOCATIONS
& GLAZING DETAILS

Product Approval Documents Prepared By:
BUILDING CONSULTANTS, INC.
P.O. Box 230 Valrico FL 33595
Phone No.: 813.658.2187
Florida Board of Professional Engineers
Certificate of Authorization No. 9813
12/22/03
Lynden F. Schmidt, P.E. NO. 43408



BUILDING CODE COMPLIANCE OFFICE (BCCO)
PRODUCT CONTROL DIVISION

MIAMI-DADE COUNTY, FLORIDA
METRO-DADE FLAGLER BUILDING
140 WEST FLAGLER STREET, SUITE 1603
MIAMI, FLORIDA 33130-1563
(305) 375-2901 FAX (305) 375-2908

NOTICE OF ACCEPTANCE (NOA)

Clopay Building Products Co.
8585 Duke Blvd.
Mason, OH 45040

SCOPE: This NOA is being issued under the applicable rules and regulations governing the use of construction materials. The documentation submitted has been reviewed by Miami-Dade County Product Control Division and accepted by the Board of Rules and Appeals (BORA) to be used in Miami Dade County and other areas where allowed by the Authority Having Jurisdiction (AHJ).

This NOA shall not be valid after the expiration date stated below. The Miami-Dade County Product Control Division (In Miami Dade County) and/or the AHJ (in areas other than Miami Dade County) reserve the right to have this product or material tested for quality assurance purposes. If this product or material fails to perform in the accepted manner, the manufacturer will incur the expense of such testing and the AHJ may immediately revoke, modify, or suspend the use of such product or material within their jurisdiction. BORA reserves the right to revoke this acceptance, if it is determined by Miami-Dade County Product Control Division that this product or material fails to meet the requirements of the applicable building code. This product is approved as described herein, and has been designed to comply with the Florida Building Code including the High Velocity Hurricane Zone.

DESCRIPTION: Sectional Garage Door 16'- 2" Wide.

APPROVAL DOCUMENT: Drawing No. 101300, titled "Double Car Hurricane Pan Door", dated 02/15/95 with last revision on 01/06/04, sheets 1 and 2 of 2, prepared by Clopay Building Products Co, signed and sealed by M. W. Westerfield, P.E., bearing the Miami-Dade County Product Control Revision stamp with the Notice of Acceptance number and expiration date by the Miami-Dade County Product Control Division.

MISSILE IMPACT RATING: Large and Small Missile Impact

LABELING: Each unit shall bear a permanent label with the manufacturer's name or logo, city, state and following statement: "Miami-Dade County Product Control Approved", unless otherwise noted herein.

RENEWAL of this NOA shall be considered after a renewal application has been filed and there has been no change in the applicable building code negatively affecting the performance of this product.

TERMINATION of this NOA will occur after the expiration date or if there has been a revision or change in the materials, use, and/or manufacture of the product or process. Misuse of this NOA as an endorsement of any product, for sales, advertising or any other purposes shall automatically terminate this NOA. Failure to comply with any section of this NOA shall be cause for termination and removal of NOA.

LIMITATION: This approval requires the manufacturer to do testing of all coils used to fabricate door panels under this Notice of Acceptance. A minimum of 2 specimens shall be cut from each coil and tensile tested according to ASTM E-8 by a Dade County approved laboratory selected and paid by the manufacturer. Every 3 months, four times a year, the manufacturer shall mail to this office: a copy of the tested reports with confirmation that the specimen were selected from coils at the manufacturer production facilities. And a notarized statement from the manufacturer that only coils with yield strength of 38000 psi or more shall be used to make door panels for Dade County under this Notice of Acceptance

ADVERTISEMENT: The NOA number preceded by the words Miami-Dade County, Florida, and followed by the expiration date may be displayed in advertising literature. If any portion of the NOA is displayed, then it shall be done in its entirety.

INSPECTION: A copy of this entire NOA shall be provided to the user by the manufacturer or its distributors and shall be available for inspection at the job site at the request of the Building Official.

This NOA renews NOA # 03-0829.05 and consists of this page, evidence page as well as the approval document mentioned above.

The submitted documentation was reviewed by **Candido E. Font PE.**

[Signature]
03/23/06



NOA No 05-1212.02
Expiration Date: March 26, 2007
Approval Date: March 23, 2006
Page 1

Clopay Building Products Co.

NOTICE OF ACCEPTANCE: EVIDENCE PAGE

A. DRAWINGS

1. *Drawing prepared by Clopay Building Products Co., titled "Double Car Hurricane Pan Door", Drawing No. 101300, dated 02/15/95, with last revision on 01/06/2004, sheets 1 through 2 of 2, signed and sealed by M.W. Westerfield, PE.*

B. TESTS

1. *Test report of large missile impact test per PA 201 and cyclic wind pressure test per PA 203 of "Garage Door", prepared by Hurricane Engineering & Testing, Inc., report No. HETI 95-408, dated 01/25/95, signed and sealed by H. M. Medina, PE.*
2. *Test report of Uniform Static Air Pressure Test Per PA 202 on "Garage Door", prepared by Hurricane Engineering & Testing, Inc., report No. HETI 95-407, dated 01/24/95, signed and sealed by H. M. Medina, PE.*
3. *Test report of Forced Entry Resistance per section 3603.2(b)5 on "Garage Door" prepared by Hurricane Engineering Testing, Inc. report No. HETI 95-407f, dated 01/25/95, signed and sealed by H. M. Medina, PE.*

C. CALCULATIONS

1. *Calculations dated 01/20/95; pages 1 and 2, prepared by M. W. Westerfield, PE, signed and sealed by M. W. Westerfield, PE.*
2. *Calculations dated 02/24/95, page 1, prepared M.W. Westerfield, PE, signed and sealed by M.W. Westerfield, PE.*

D. MATERIAL CERTIFICATIONS


1. *Test report of Tensile Test per ASTM E 8, report No. HETI 94-T59, prepared by Hurricane Engineering & Testing, Inc., dated 02/06/95, signed and sealed by H.M. Medina, PE.*
2. *Test report of Salt Spray Test per ASTM D1654 & ASTM B117, report No. 9EM-1144, prepared by Q.C. Metallurgical, Inc., dated 06/03/99, signed and sealed by K. Grate.*

E. STATEMENTS.

1. *Affidavit of yield strength compliance prepared by R. D. Shifflett employed by Clopay Building Products Co., notarized on 01/11/2001 by B. H. Schuler.*

F. QUALITY ASSURANCE.

1. *Building Code Compliance Office.*

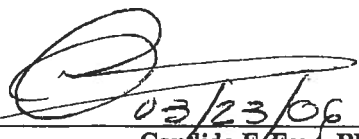
Candido F. Font, PE.
Senior Product Control Division
NOA No 05-1212.02
Expiration Date: March 26, 2007
Approval Date: March 23, 2006

PAINTED TUG-L-LOC SYSTEM (TOP & BOTTOM)
 VE ADHESIVE (ALONG CENTER)

5	8/25/2003	ADDED EXTEN
6	1/6/2004	JAMB ATTACHI

16 GA. PAINTED END STILES ATTACHED TO DOOR SKIN WITH PATENTED TUG-L-LOC SYSTEM (TOP, BOTTOM & CENTER).

VIEW "C"
 VIEW "B"

LOCK POSITION (BOTH SIDES) TWO POINT LOCKING HAS BEEN TESTED PER REQUIREMENTS OF SECTION 12.1 OF TAS 202. LOCKS HAVE 5/8" MIN. ENGAGEMENT. DOOR TESTED FOR FORCED ENTRY WITH BOTH OUTSIDE KEYS LOCK AND INSIDE SLIDE BOLT LOCK. OPTIONS (SEE LAYOUT OF EACH LOCK ON NEXT PAGE).

24 GA. DDS STEEL (MIN. YIELD STRENGTH: 38 KSI) EXTERIOR SKIN WITH G-40 GALVANIZING, BAKED-ON PRIMER AND A BAKED-ON POLYESTER PAINTED TOP COAT APPLIED TO BOTH SIDES OF STEEL SKIN. (ASTM No. A653).

SHIP LAP JOINTS.

2" THICK

12 GA. GALV. STEEL TOP R EACH BRACKET ATTACHED W SHEET METAL SCREWS. ADJ TO TOP BRACKET WITH (2) NUTS PER BRACKET.

14 GA. GALV. ROLLER HIN EACH HINGE FASTENED TO STILES W/(4) #14x5/8" S AND (4) 1/4"x3/4" SELF (SEE VIEW "B")


ONE 6" TALL C-CHANNEL P C-CHANNEL ATTACHED AT E (1) 1/4"x3/4" SELF TAPPIN

1-1/4" WIDE x 16 GA. GAL DOOR SECTION, EXCEPT (8) SECTION (SEE INSIDE ELEVA WITH (3) 1/4"x3/4" SELF 1 SCREWS TO DOOR, ONE SCI

13 GA. GALV. STEEL BOTTOM BRACKET. ATTACHED WITH (2) #14x5/8" SHEET N

ALUMINUM EXTRUSION & VINYL WEATHER: SECTION A-A (SIDE VIEW)

#14x5/8" S

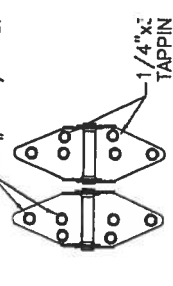

14 GA. END HINGES VIEW "B"

Handwritten signature and date 1/6/04

DESIGN LOADS: +46.6 P.S.F. & -52.0 P.S.F. (MODELS 83, 84A, 93, 94)
 DESIGN LOADS: +46.6 P.S.F. & -51.7 P.S.F. (MODELS H93, H94)

TRACK CONFIGURATION EXTENDED HEIGHT MODELS H93, H94 DOORS UP TO 12'0" HIGH CENTER H'NG REQUIRED FOR DOORS OVER 8' HIGH


3" GALV. TAPERED STEEL TRACK AND ANGLE. TRACK THICKNESS: .101" ANGLE THICKNESS: .080" HORIZONTAL TRACK SUPPORT BY DOOR INSTALLER (TO SUIT) 14" MAXIMUM SPACING FROM LAST MOUNTING SLOT TO TRACK JUNCTION

DOOR HEIGHT	VERTICAL TRACK LENGTH
9'-0"	96"
10'-0"	108"
12'-0"	132"

ADDITIONAL MOUNTING SLOTS SPACED AT 12" CENTERS.

12" ON CENTER

ONE 1/4" TRACK BOLT AND NUT AT EACH MOUNTING SLOT LOCATION.

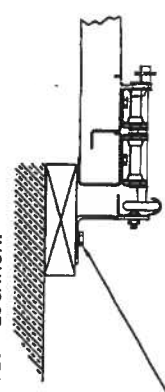

ONE 5/16" x 1-5/8" LAG SCREW SPACED AT THE SAME DISTANCES AS THE TRACK BOLTS (I.E. 3'-1/2", 10", 22", 34", 46", ETC.). ADDITIONAL LAG SCREWS LOCATED AT 16", 28", & 40" FROM BOTTOM. ALSO TWO LAG SCREWS LOCATED ABOVE VERTICAL/HORIZONTAL TRACK JUNCTION.

OPENING HEIGHT = DOOR HEIGHT

PANEL GALV. INTER. STILES
 PANEL PAINTED/GALV. INTER. STILES

3, 84A, 93, 94

NTAL TRACK SUPPORT BY DOOR INSTALLER (TO SUIT) NCE SYSTEM

CONTINUOUS ANGLE

ORS ONLY)

IRATION

DOOR HEIGHT	"L"
6'-6"	70"
7'-0"	76"
7'-6"	82"
8'-0"	88"

CK, OBS

JAM DESIGN LOAD OF +372.8 LB & -416 LB. PER LINEAR FOOT OF JAMB. (NOT REQUIRED) COUNTERSUNK TO PROVIDE A FLUSH MOUNTING SURFACE.

BE FRAMED SOLID BY NOT LESS THAN (3) 2x6 PRESSURE TREATED GRADE SS GRADE NOT LESS THAN 1200 PSI NOMINAL EXTREME FIBER STRESS 0" HIGH. STUD WALLS TO BE CONTINUOUS FROM FOOTING TO TIE BEAMS BUILDING CODE. (4) 2x6 PRESSURE TREATED GRADE #2 OR BETTER LESS THAN 1200 PSI NOMINAL EXTREME FIBER STRESS IN BENDING FOR



TO GROUT REINFORCED BLOCK WALL OR CONCRETE COLUMN. WITH CONCRETE AND REINFORCED WITH #5 BAR EXTENDING S. ALL BARS SHALL BE CONTINUOUS FROM THE TIE BEAMS ICRETE COLUMN. BLOCK WALLS AND CONCRETE COLUMNS TO BE OF RECORD AND IN ACCORDANCE WITH THE FLORIDA BUILDING CODE.

SUPPORTING STRUCTURE ATTACHMENT

ENT OF TRACK ANGLE TO 2x6 VERTICAL JAMBS OR SUPPORTING STRUCTURE


TYPE	MAXIMUM ON-CENTER DISTANCE BETWEEN FASTENERS*	STEEL WASHERS REQUIRED?
EMBED LAG SCREW (ASTM A307, GRADE A) 1-1/2" EMBED INTO STRUCTURE	16"	YES
7/4" MIN. EMBED ELCO TAPCON CONCRETE ANCHOR	10"	YES
7/4" MIN. EMBED POWER-STUD EXPANSION ANCHOR (7400 SERIES)	16"	NO
7/4" MIN. EMBED POWER LOK/BOLT ANCHOR BOLT (5000 SERIES)	14"	NO

NCHOR AND EDGE OF CONCRETE BLOCK: 3" EXCLUDING STUCCO THICKNESS. 2 MORE THAN HALF OF THE MAXIMUM ON-CENTER DISTANCE. HIGHEST ANCHOR INSTALLED AT LEAST AS HIGH AS THE DOOR OPENING. ENT FASTENERS. D HAS BEEN USED IN THE DESIGN OF CONCRETE ANCHORS & WOOD FASTENERS.

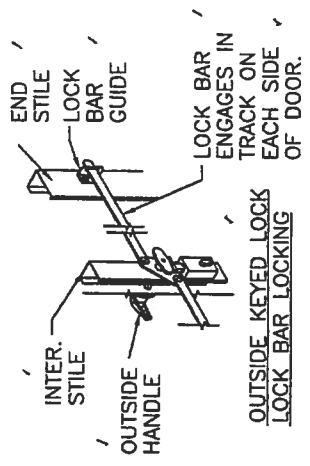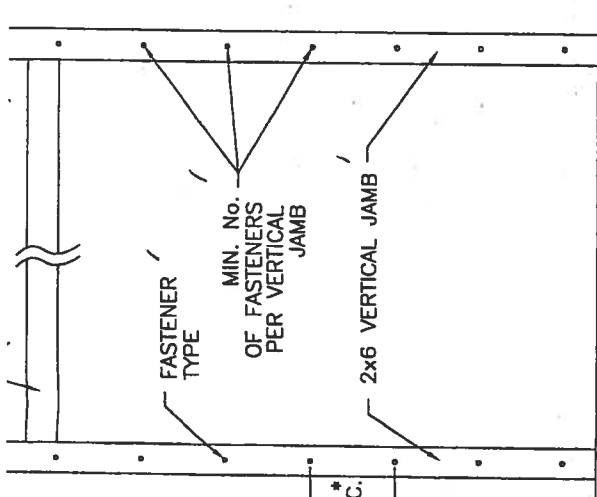


5 8/25/03 ADDED EXTENDE
6 1/6/04 JAMB ATTACHEME

INTER. :
OUTSIDE KEYE HANDL

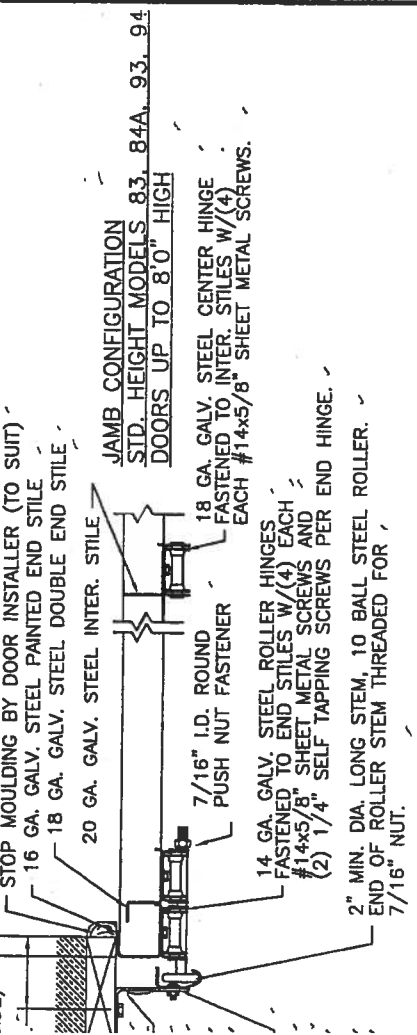

JAMB CONFIGURATION
EXTENDED HEIGHT MODELS H93, H94
DOORS UP TO 12'0" HIGH

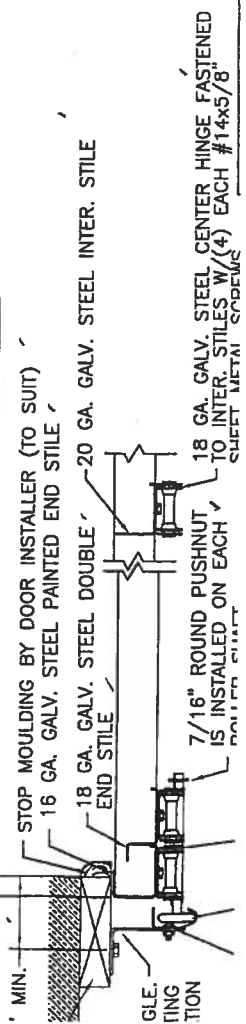

JAMB PREPARATION NOTE
EACH CONTINUOUS ANGLE TRACK SHALL BE FASTENED TO PINE WOOD JAMBS WITH 5/16"x1-5/8" LAG SCREWS (12 7'0" HIGH AND (13) LAG SCREWS PER SIDE UP TO 8'0" TO 9'0" HIGH, (15) LAG SCREWS PER SIDE UP TO 10'0" SIDE UP TO 11'0" HIGH, (17) LAG SCREWS PER SIDE U ATTACHMENT TO THE SUPPORTING STRUCTURE OF THE PRI SHALL BE APPROVED BY THE PROFESSIONAL OF RECORD ACCORDANCE WITH CURRENT BUILDING CODES FOR THE LC PREPARATION OF JAMBS BY OTHERS. -

ALL MOUNTING OF TRACK, ANGLES, HORIZONTAL TRACK SI DOOR HARDWARE TO BE INSTALLED PER CLOPAY INSTALLA SUPPLIED WITH DOOR SYSTEM UNLESS OTHERWISE NOTED.

PROPOSEDLY REVIEWED
as complying with the Florida
Building Code
Acceptance No. 05-12124
Registration Date 05/23/2010
10/15/2010
Mark W. Westerfield, P.E.
DESIGN ENGINEER
MARK W. WESTERFIELD, P.E.
FLORIDA REGISTRATION No. 48495

Mark W. Westerfield
11/6/04

DESIGN LOADS: +46.6 P.S.F. & -52.0 P.S.F. (MODELS 83, 84, 85)
DESIGN LOADS: +46.6 P.S.F. & -51.7 P.S.F. (MODEL H93, H94, H95)



BUILDING CODE COMPLIANCE OFFICE (BCCO)
PRODUCT CONTROL DIVISION

MIAMI-DADE COUNTY, FLORIDA
METRO-DADE FLAGLER BUILDING
140 WEST FLAGLER STREET, SUITE 1603
MIAMI, FLORIDA 33130-1563
(305) 375-2901 FAX (305) 375-2908

NOTICE OF ACCEPTANCE (NOA)

Tamko Roofing Products, Inc.
P.O. Box 1404
Joplin, MO 64802

SCOPE:

This NOA is being issued under the applicable rules and regulations governing the use of construction materials. The documentation submitted has been reviewed by Miami-Dade County Product Control Division and accepted by the Board of Rules and Appeals (BORA) to be used in Miami Dade County and other areas where allowed by the Authority Having Jurisdiction (AHJ).

This NOA shall not be valid after the expiration date stated below. The Miami-Dade County Product Control Division (In Miami Dade County) and/or the AHJ (in areas other than Miami Dade County) reserve the right to have this product or material tested for quality assurance purposes. If this product or material fails to perform in the accepted manner, the manufacturer will incur the expense of such testing and the AHJ may immediately revoke, modify, or suspend the use of such product or material within their jurisdiction. BORA reserves the right to revoke this acceptance, if it is determined by Miami-Dade County Product Control Division that this product or material fails to meet the requirements of the applicable building code.

This product is approved as described herein, and has been designed to comply with the High Velocity Hurricane Zone of the Florida Building Code.

DESCRIPTION: TAMKO Heritage Declaration & Heritage XL Roof Shingles

LABELING: Each unit shall bear a permanent label with the manufacturer's name or logo, city, state and following statement: "Miami-Dade County Product Control Approved", unless otherwise noted herein.

RENEWAL of this NOA shall be considered after a renewal application has been filed and there has been no change in the applicable building code negatively affecting the performance of this product.

TERMINATION of this NOA will occur after the expiration date or if there has been a revision or change in the materials, use, and/or manufacture of the product or process. Misuse of this NOA as an endorsement of any product, for sales, advertising or any other purposes shall automatically terminate this NOA. Failure to comply with any section of this NOA shall be cause for termination and removal of NOA.

ADVERTISEMENT: The NOA number preceded by the words Miami-Dade County, Florida, and followed by the expiration date may be displayed in advertising literature. If any portion of the NOA is displayed, then it shall be done in its entirety.

INSPECTION: A copy of this entire NOA shall be provided to the user by the manufacturer or its distributors and shall be available for inspection at the job site at the request of the Building Official.

This consists of pages 1 through 4.

The submitted documentation was reviewed by Frank Zuloaga, RRC



NOA No.: 03-0620.01
Expiration Date: 09/04/08
Approval Date: 09/04/03
Page 1 of 4

ROOFING ASSEMBLY APPROVAL

Category: Roofing
Sub-Category: 07310 Composition Shingles
Materials Dimensional
Deck Type: Wood

1. SCOPE:

This approves **Tamko Heritage Declaration and Heritage XL** Asphalt Shingles, manufactured by **Tamko Roofing Products, Inc.** as described in this Notice of Acceptance.

2. PRODUCT DESCRIPTION

<u>Product</u>	<u>Dimensions</u>	<u>Test Specifications</u>	<u>Product Description</u>
Heritage Declaration & Heritage XL	12" x 36"	TAS 110	A heavy weight dimensional asphalt shingle.

3. EVIDENCE SUBMITTED:

<u>Test Agency</u>	<u>Test Identifier</u>	<u>Test Name/Report</u>	<u>Date</u>
PRI Asphalt Technologies, Inc.	TAS 100	TAP-066-02-01 TAP-073-02-01	01/09/03 05/20/03
Underwriters Laboratories, Inc.	ASTM D 3462	R2919	06/12/03
Underwriters Laboratories, Inc.	TAS 107	03CA08442	06/12/03

4. LIMITATIONS

- 4.1 Fire classification is not part of this acceptance; refer to a current Approved Roofing Materials Directory for fire ratings of this product.
- 4.2 Shall not be installed on roof mean heights in excess of 33 ft.
- 4.3 All products listed herein shall have a quality assurance audit in accordance with the Florida Building Code and Rule 9B-72 of the Florida Administrative Code.

5. INSTALLATION

- 5.1 Shingles shall be installed in accordance with Roofing Application Standard RAS 115.
- 5.2 The manufacturer shall provide clearly written application instructions.
- 5.3 Exposure and course layout shall be in compliance with Detail 'A', attached.
- 5.4 Nailing shall be in compliance with Detail 'B', attached.

6. LABELING

- 5.1 Shingles shall be labeled with the Miami-Dade Logo or the wording "Miami-Dade County-Product Control Approved".

7. BUILDING PERMIT REQUIREMENTS

- 7.1 Application for building permit shall be accompanied by copies of the following:
 - 7.1.1 This Notice of Acceptance.
 - 7.1.2 Any other documents required by the Building Official or the applicable Building Code in order to properly evaluate the installation of this system.




NOA No.: 03-0620.01
Expiration Date: 09/04/08
Approval Date: 09/04/03
Page 2 of 4

DETAIL A

HERITAGE DECLARATION & XL

All dimensions are in inches.

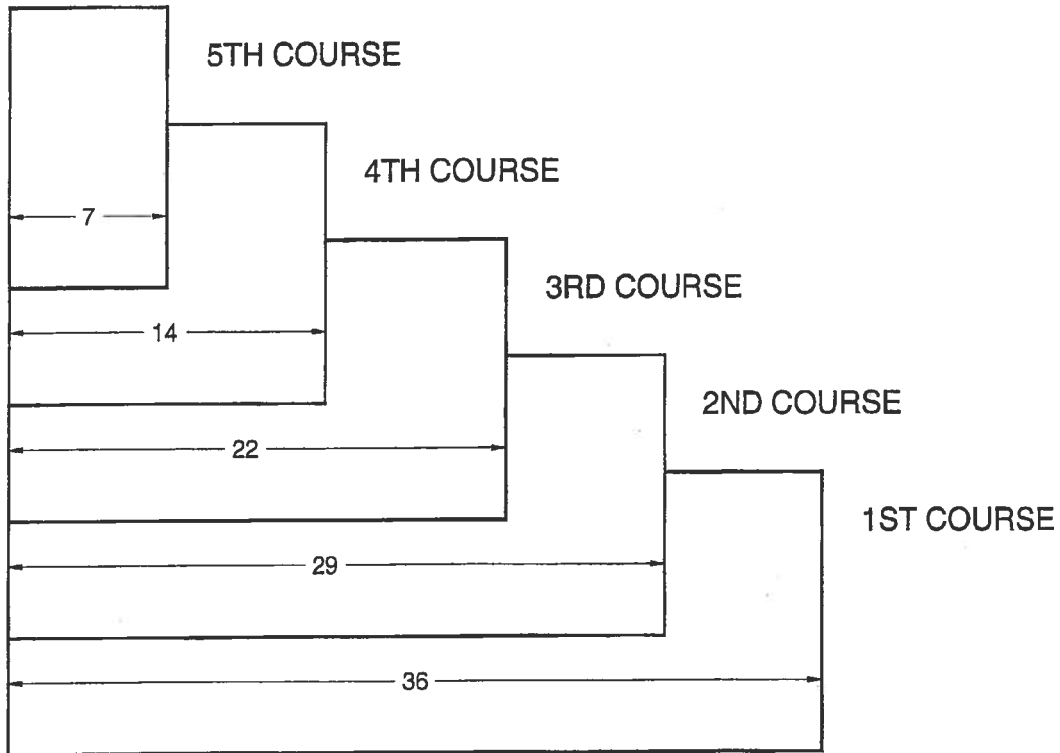


DETAIL B

HERITAGE DECLARATION

12" x 36" LAMINATED SHINGLE


All dimensions are in inches.

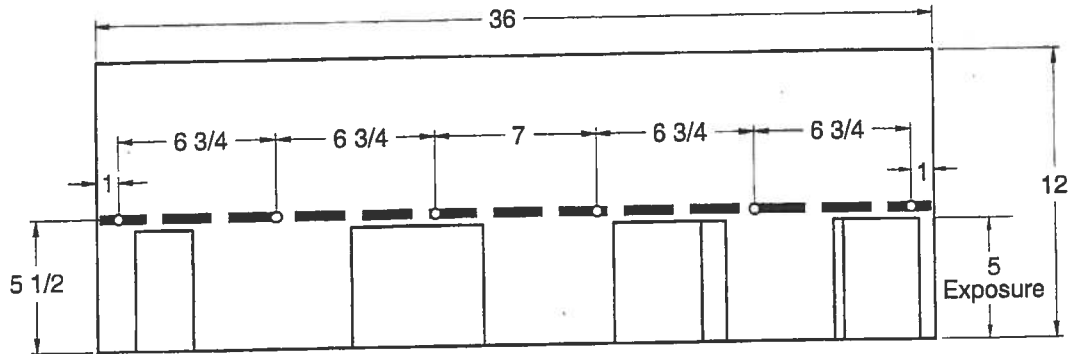

HERITAGE XL

12" x 36" LAMINATED SHINGLE

All dimensions are in inches.

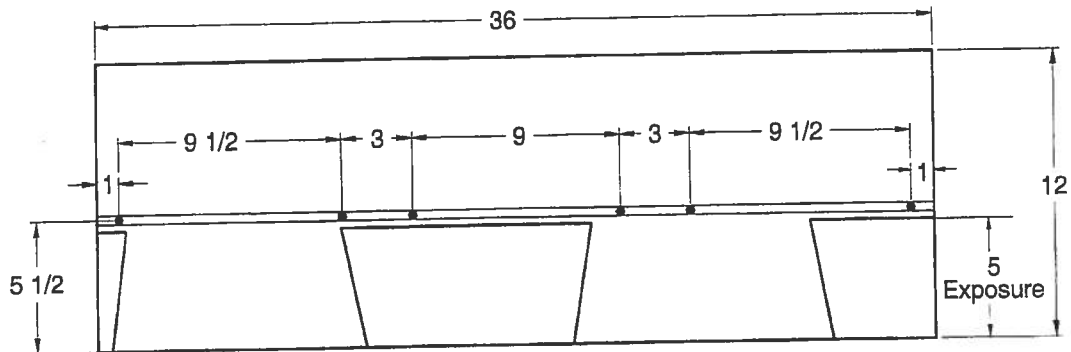

END OF THIS ACCEPTANCE



NOA No.: 03-0620.01
Expiration Date: 09/04/08
Approval Date: 09/04/03
Page 4 of 4



BUILDING CODE COMPLIANCE OFFICE (BCCO)
PRODUCT CONTROL DIVISION

MIAMI-DADE COUNTY, FLORIDA
METRO-DADE FLAGLER BUILDING
140 WEST FLAGLER STREET, SUITE 1603
MIAMI, FLORIDA 33130-1563
(305) 375-2901 FAX (305) 375-2908

NOTICE OF ACCEPTANCE (NOA)

Therma-Tru Corporation
108 Mutzfeld Road
Butler, IN 46721

SCOPE:

This NOA is being issued under the applicable rules and regulations governing the use of construction materials. The documentation submitted has been reviewed by the BCCO and accepted by the Building Code and Product Review Committee (BCPRC) to be used in Miami Dade County and other areas where allowed by the Authority Having Jurisdiction (AHJ).

This NOA shall not be valid after the expiration date stated below. The BCCO (In Miami Dade County) and/or the AHJ (in areas other than Miami Dade County) reserve the right to have this product or material tested for quality assurance purposes. If this product or material fails to perform in the accepted manner, the manufacturer will incur the expense of such testing and the AHJ may immediately revoke, modify, or suspend the use of such product or material within their jurisdiction. BCPRC reserves the right to revoke this acceptance, if it is determined by BCCO that this product or material fails to meet the requirements of the applicable building code.

This product is approved as described herein, and has been designed to comply with the South Florida Building Code, 1994 Edition for Miami-Dade County or Florida Building Code.

DESCRIPTION: Outswing Glazed Residential Steel Door w/Sidelites

APPROVAL DOCUMENT: Drawing No. S-2003, titled "Therma-Tru Wood edge Outswing", sheets 1 through 6 to 6, prepared by RW Consulting, dated 3/9/01, bearing the Miami-Dade County Product Control Renewal stamp with the Notice of Acceptance number and expiration date by the Miami-Dade County Product Control Division.

MISSILE IMPACT RATING: None

LABELING: Each unit shall bear a permanent label with the manufacturer's name or logo, city, state and following statement: "Miami-Dade County Product Control Approved", unless otherwise noted herein.

RENEWAL of this NOA shall be considered after a renewal application has been filed and there has been no change in the applicable building code negatively affecting the performance of this product.

TERMINATION of this NOA will occur after the expiration date or if there has been a revision or change in the materials, use, and/or manufacture of the product or process. Misuse of this NOA as an endorsement of any product, for sales, advertising or any other purposes shall automatically terminate this NOA. Failure to comply with any section of this NOA shall be cause for termination and removal of NOA.

ADVERTISEMENT: The NOA number preceded by the words Miami-Dade County, Florida, and followed by the expiration date may be displayed in advertising literature. If any portion of the NOA is displayed, then it shall be done in its entirety.

INSPECTION: A copy of this entire NOA shall be provided to the user by the manufacturer or its distributors and shall be available for inspection at the job site at the request of the Building Official.

This NOA renews NOA # 00-0207.06 and, consists of this page 1 as well as approval document mentioned above. The submitted documentation was reviewed by **Raul Rodriguez**.



NOA No 02-0418.01
Expiration Date: April 05, 2007
Approval Date: May 23, 2002
Page 1

THERMA-TRU®

"CONSTRUCTION" AND "PREMIUM" SERIES
INSULATED STEEL DOOR WITH WOOD FRAMES.

GENERAL NOTES

1. THIS PRODUCT IS DESIGNED TO MEET THE SOUTH FLORIDA BUILDING CODE 1994 EDITION FOR MIAMI-DADE COUNTY.
2. WOOD BUCKS BY OTHERS, MUST BE ANCHORED PROPERLY TO TRANSFER LOADS TO THE STRUCTURE.
3. PRODUCT ANCHORS SHALL BE AS LISTED AND SPACED AS SHOWN ON DETAILS. ANCHOR EMBEDMENT TO BASE MATERIAL SHALL BE BEYOND WALL DRESSING OR STUCCO.
4. MIAMI-DADE APPROVED IMPACT RESISTANT SHUTTERS ARE REQUIRED.
5. DESIGNED PRESSURE RATING SEE TABLE PAGE 1.
6. SIDELITES ARE AN OPTION AND CAN BE IN A SINGLE OR DOUBLE CONFIGURATION.

RESIDENTIAL INSULATED STEEL DOOR (Common to all frame conditions)


Door Leaf Construction:
Face sheath: 25 GA.(0.018") minimum thickness, continuous steel. A-525 commercial quality - AKOQ per ASTM 620 with yield strength $F_y(\min.) = 47,000$ psi
Core design: Polyurethane foam core, with 1.9 lbs. density by BASF.
Construction: Flush or embossed type. The vertical edges of the skin, are rolled formed to provide a mechanical interlock with finger jointed pine stiles. Wood composite end rails are butt jointed to stiles at corners. Panels are sandwich glazed using a two piece PVC lite frame with mitered & welded corners.

TABLE OF CONTENTS

SHEET #	DESCRIPTION
1	COMMON (GENERAL NOTES, TYPICAL ELEVATION)
2	VERTICAL CROSS SECTIONS & BILL OF MATERIALS
3	HORIZONTAL CROSS SECTIONS & DOOR MODELS
4	HORIZONTAL CROSS SECTIONS & GLAZING DETAILS
5	ANCHORING LOCATIONS
6	ANCHORING LOCATIONS

DESIGN PRESSURE RATING

WHERE WATER INFILTRATION REQUIREMENT IS NEEDED	
POSITIVE	+ 48.0 PSF
NEGATIVE	- 51.0 PSF

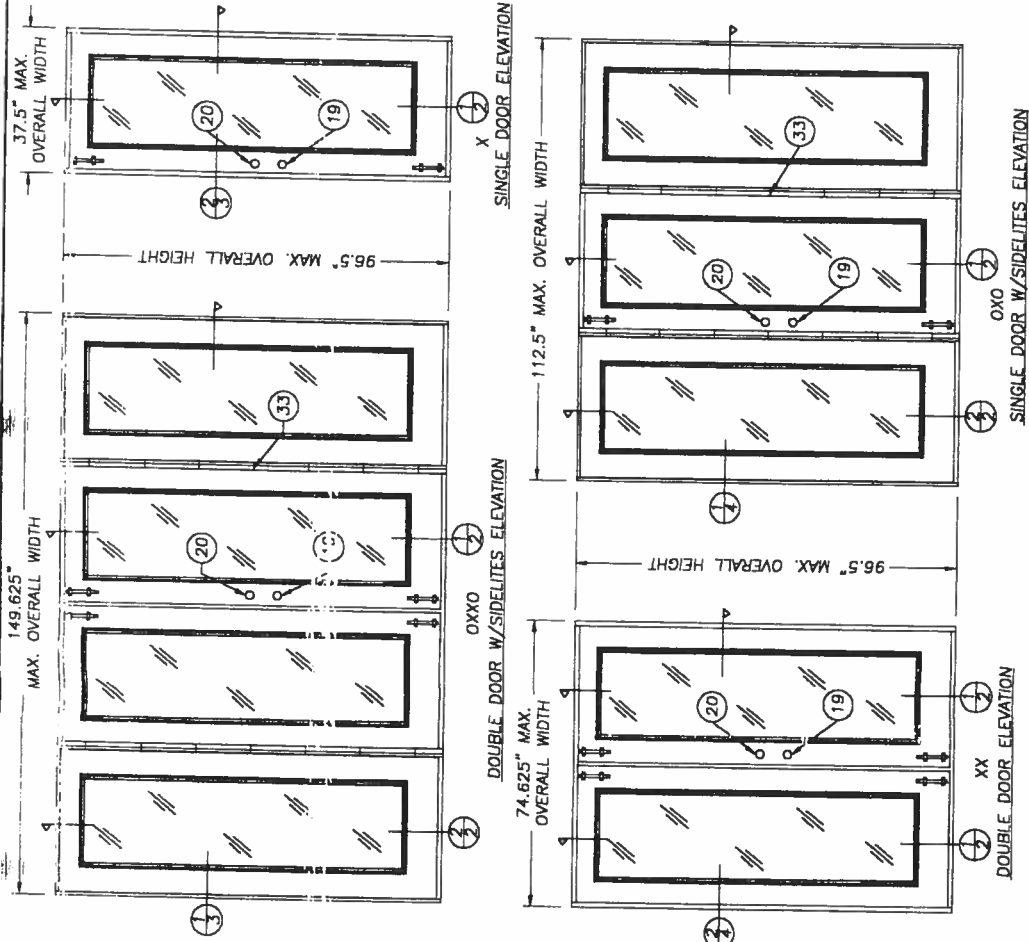

ALL DOOR MODELS ARE VIEWED
FROM THE INTERIOR SIDE
(OUTSWING DOORS)

PRODUCT REVIEWED
as complying with the Florida
Building Code
Version No. 02-2419.01
Expiration Date 12/31/2001
By: [Signature]
Miami Trade Product Control
DK/edm

APPROVED AS COMPLYING WITH THE
SOUTH FLORIDA BUILDING CODE
DATE: 11/11/00 BY: TJH
CHK. BY: RW
DRAWING NO.: S-2003
BUILDING CODE COMPLIANCE OFFICE
ACCEPTANCE NO. 00-020746

REVISIONS

NO.	DATE	DESCRIPTION
1	4/11/00	GENERAL REVISION
2	3/09/01	GENERAL REVISION

BY: [Signature]
THERMA-TRU WOODDOGE
OUTSWING UP TO 12-0 *
8-0 W/3-0 SIDELITES
PART OR ASSEMBLY:
ELEVATIONS AND
GENERAL NOTES

THERMA-TRU®
108 MUTZFELD RD.
BUTLER, IN 46271
PH. (219) 868-5811



Item	DESCRIPTION	MATERIAL
1	CONSTRUC. SERIES DOOR (25GA. .018\" MIN.)	STEEL
2	4 1/2\" HEADER (THERMA-TRU)	WOOD
3	4 1/2\" LATCH JAMB (THERMA-TRU, PONDEROSA PINE)	WOOD
4	4 1/2\" HINGE JAMB (THERMA-TRU, PONDEROSA PINE)	WOOD
5	4 1/2\" BLANK JAMB (THERMA-TRU, PONDEROSA PINE)	WOOD
6	4\" x 4\" HINGE .097\" THK. (THERMA-TRU)	STEEL
7	4\" x 4\" HINGE .097\" THK. (THERMA-TRU)	STEEL
8	#10 WOOD SCREW X 2 1/2\" LG.	STEEL
9	#8 x 2 1/2\" LG. WOOD SCREW	STEEL
10	3/16\" TAPCON ANCHOR (ELCO, 1.75\" MIN. LG.)	STEEL
11	ONE PIECE BUMP FACE THRESHOLD (THERMA-TRU)	ALUM./WOOD
12	COMPRESSION WEATHERSTRIP (THERMA-TRU)	WOOD
13	PLASTIC UP LITE FRAME (PVC, THERMA-TRU)	PVC
14	#10 x 1 1/4\" LG. TYPE \"A\" FLATHEAD	STEEL
15	TOP & BOTTOM RAIL (1.75\" x 1.625\")	WOOD
16	BLANK SIDE STYLE (THERMA-TRU, PONDEROSA PINE)	WOOD
17	#10 WOOD SCREW X 2\" LG.	STEEL
18	#10 WOOD SCREW X 2\" LG.	STEEL
19	KWIKSET 200 DL PASSAGE	STEEL
20	KWIKSET 660 DEADBOLT	STEEL
21	MASONRY WALL	WOOD
22	2x WOOD BUCK	WOOD
23	MAX. 1/4\" SHIM MATERIAL	WOOD
24	ASTRAGAL 1/2\" INSULATED TEMPERED GLASS	WOOD/ALUM.
25	GLAZING 3/4\" THK. PRESSURE TREATED SIDELITE PAD	GLASS
26	3/4\" THK. PRESSURE TREATED SIDELITE PAD	WOOD
27	#12 x 1/2\" LG. PANHEAD SHEET METAL SCREW	STEEL
28	ASTRAGAL WEATHERSTRIP	VINYL
29	#6 x 1\" LG. PHILLIPS FLATHEAD SCREW	STEEL
30	#6 x 1\" LG. PHILLIPS FLATHEAD SCREW	STEEL
31	LATCH SIDE STYLE (THERMA-TRU, PONDEROSA PINE)	WOOD
32	HINGE SIDE STYLE (THERMA-TRU, PONDEROSA PINE)	WOOD
33	CORRUGATED STAPLE FASTENER (1 1/2\" x 3/4\")	STEEL
34	LOCK BLOCK (4\" x 11\" x 1.625\")	WOOD
35	POLYURETHANE FOAM (BASF, 1.9lbs. DENSITY)	FOAM
36	IVES SURFACE BOLT (25\" STEEL)	STEEL
37	3/16\" TAPCON ANCHOR (ELCO, 3.25\" MIN. LG.)	STEEL
38	1/8\" THK. CELLULAR GLAZING TAPE (STIK-II TAPE)	—

NOTE:
SIDELITE IS DIRECT SET INTO JAMB WITH
#10 x 2\" PH.F.H. WOOD SCREWS AT 6\"
FROM EACH END AND A MAX. OF 12\"
O.C. ON VERTICAL LEG JAMBS ONLY.


APPROVED AS COMPLYING WITH THE
SOUTH FLORIDA BUILDING CODE
DATE: 12/11/01
BY: 12/11/01
PRODUCT CONTROL DIVISION
BUILDING CODE COMPLIANCE OFFICE
ACCEPTANCE NO. 20-0207-0-6

DATE: 3/3/00
SCALE: N.T.S.
DWG. BY: T/JH
CHK. BY: RW
DRAWING NO. S-2003
SHEET 2 OF 6

BW BUILDING
CONSULTANTS, INC.
813.684.3831

PRODUCT:
THERMA TRU WOODEDGE
OUTSWING UP TO 12-0 x
8-0 W/3-0 SIDELITES
PART OR ASSEMBLY:
VERTICAL CROSS SECTIONS
& BILL OF MATERIALS

THERMA TRU®
108 MUTZFELD RD.
BUTLER, IN 46721
PH. (219) 868-5811

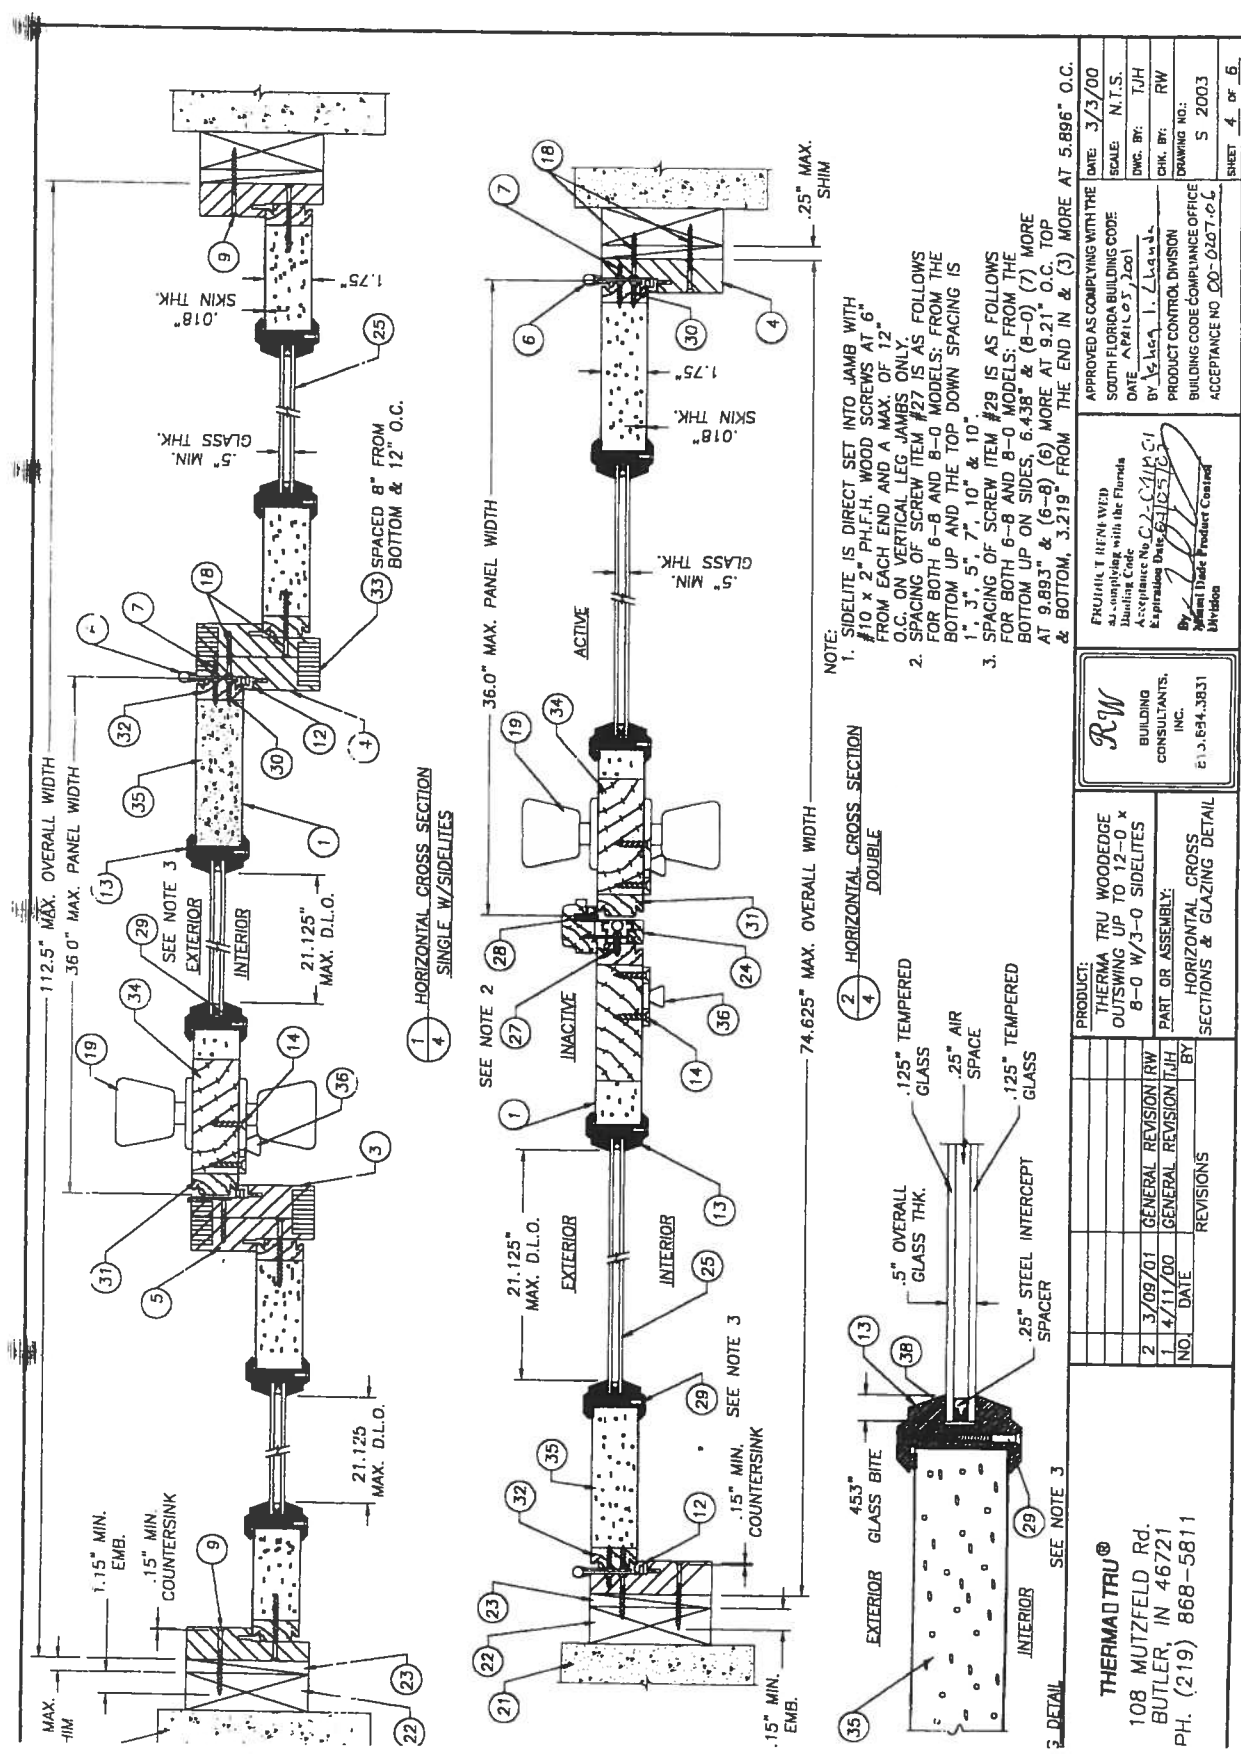

- NOTE:
1. SIDELITE IS DIRECT SET INTO JAMB WITH #10 x 2" P.H.F.H. WOOD SCREWS AT 6" FROM EACH END AND A MAX. OF 12" O.C. ON VERTICAL LEG JAMBS ONLY.
 2. SPACING OF SCREW ITEM #27 IS AS FOLLOWS FOR BOTH 6-8 AND 8-0 MODELS: FROM THE BOTTOM UP AND THE TOP DOWN SPACING IS 1", 3", 5", 7", 10" & 10".
 3. SPACING OF SCREW ITEM #29 IS AS FOLLOWS FOR BOTH 6-8 AND 8-0 MODELS: FROM THE BOTTOM UP ON SIDES, 6.438" & (8-0) (7) MORE AT 9.893" & (6-8) (6) MORE AT 9.21" O.C. TOP & BOTTOM, 3.219" FROM THE END IN & (3) MORE AT 5.896" O.C.

THERMAD TRU® 108 MUTZFELD Rd. BUTLER, IN 46721 PH. (219) 868-5811		PRODUCT: THERMA TRU WOODEDGE OUTSWING UP TO 12-0 x 8-0 W/3-0 SIDELITES PART OR ASSEMBLY: HORIZONTAL CROSS SECTIONS & GLAZING DETAIL NO. DATE BY REVISIONS		APPROVED AS COMPLYING WITH THE SOUTH FLORIDA BUILDING CODE DATE: APRIL 05, 2001 BY: [Signature] 1. [Signature] 2. [Signature] ACCEPTANCE NO. 00-0107-06	
DATE: 3/3/00 SCALE: N.T.S. DWG. BY: TJH CHK. BY: RW DRAWING NO.: S 2003 SHEET 4 OF 6		FRUITHILL TRU WOOD EDGE As complying with the Florida Building Code Acceptance No. 00-0107-06 Expiration Date: 6/1/25 [Signature] Division		RW BUILDING CONSULTANTS, INC. E.O. 694,3831	

Location: _____

Project Name: _____


As required by Florida Statute 553.842 and Florida Administrative Code 9B-72, please provide the information and the product approval number(s) on the building components listed below if they will be utilized on the construction project for which you are applying for a building permit on or after April 1, 2004. We recommend you contact your local product supplier should you not know the product approval number for any of the applicable listed products. More information about statewide product approval can be obtained at www.floridabuilding.org

Category/Subcategory	Manufacturer	Product Description	Approval Number(s)
A. EXTERIOR DOORS			<i>FL 424.2</i>
1. Swinging			
2. Sliding			
3. Sectional			
4. Roll up			
5. Automatic			
6. Other			
B. WINDOWS	<i>Alenco</i>	<i>1111/E1214.10</i>	<i>FL 6029.7</i>
1. Single hung			
2. Horizontal Slider			
3. Casement			
4. Double Hung			
5. Fixed			
6. Awning			
7. Pass-through			
8. Projected			
9. Mullion			
10. Wind Breaker			
11. Dual Action			
12. Other			
C. PANEL WALL			
1. Siding			<i>FL 889.122</i>
2. Soffits			
3. EIFS			
4. Storefronts			
5. Curtain walls			
6. Wall louver			
7. Glass block			
8. Membrane			
9. Greenhouse			
10. Other			
D. ROOFING PRODUCTS	<i>EIK</i>		<i>728.4</i> <i>1814.3</i>
1. Asphalt Shingles			
2. Underlayments			
3. Roofing Fasteners			
4. Non-structural Metal Rf			
5. Built-Up Roofing			
6. Modified Bitumen			
7. Single Ply Roofing Sys			
8. Roofing Tiles			
9. Roofing Insulation			
10. Waterproofing			
11. Wood shingles /shakes			
12. Roofing Slate			

14. Cements-Adhesives – Coatings			
15. Roof Tile Adhesive			
16. Spray Applied Polyurethane Roof			
17. Other			
E. SHUTTERS			
1. Accordion			
2. Bahama			
3. Storm Panels			
4. Colonial			
5. Roll-up			
6. Equipment			
7. Others			
F. SKYLIGHTS			
1. Skylight			
2. Other			
G. STRUCTURAL COMPONENTS			
1. Wood connector/anchor			
2. Truss plates			
3. Engineered lumber			
4. Railing			
5. Coolers-freezers			
6. Concrete Admixtures			
7. Material			
8. Insulation Forms			
9. Plastics			
10. Deck-Roof			
11. Wall			
12. Sheds			
13. Other			
H. NEW EXTERIOR ENVELOPE PRODUCTS			
1.			
2.			

The products listed below did not demonstrate product approval at plan review. I understand that at the time of inspection of these products, the following information must be available to the inspector on the jobsite; 1) copy of the product approval, 2) the performance characteristics which the product was tested and certified to comply with, 3) copy of the applicable manufacturers installation requirements.

I understand these products may have to be removed if approval cannot be demonstrated during inspection

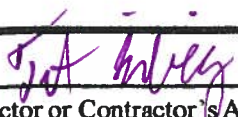
 Contractor or Contractor's Authorized Agent Signature

Print Name

Date

Location

Permit # (FOR STAFF USE ONLY)