


SW SCOTT PLACE

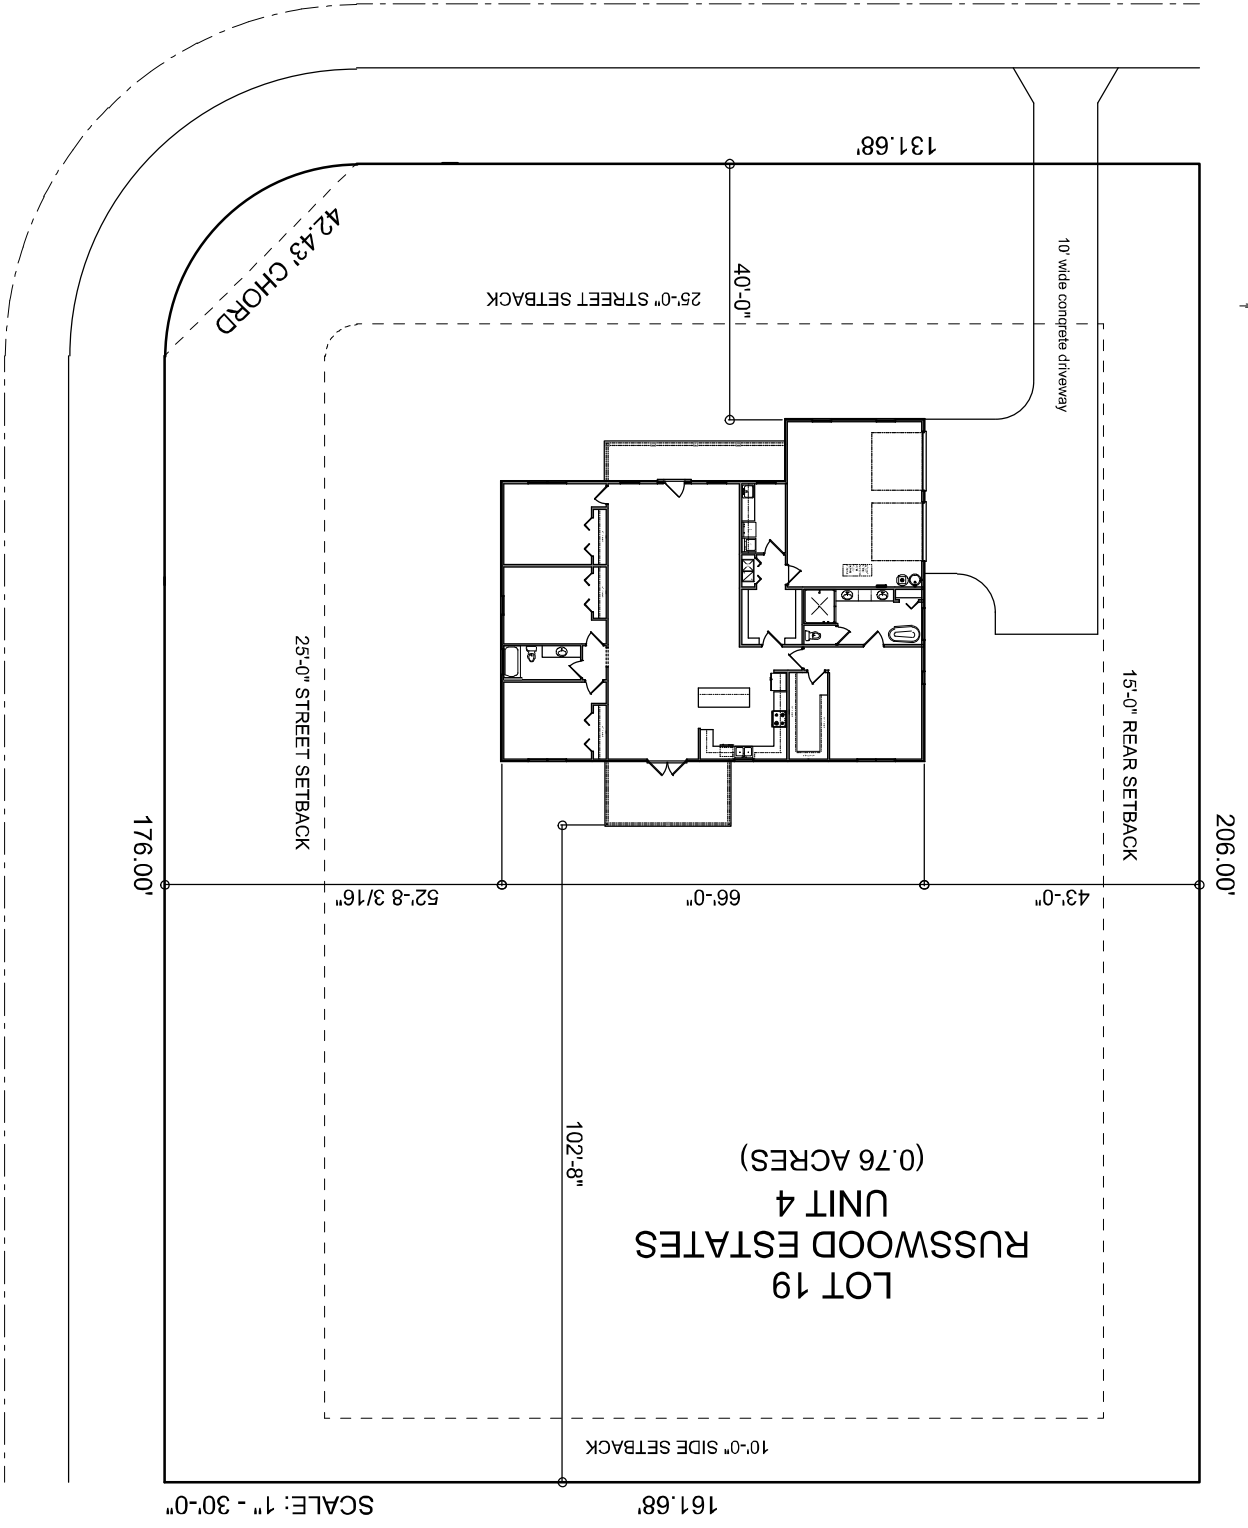

SW DOROTHY TERR.