

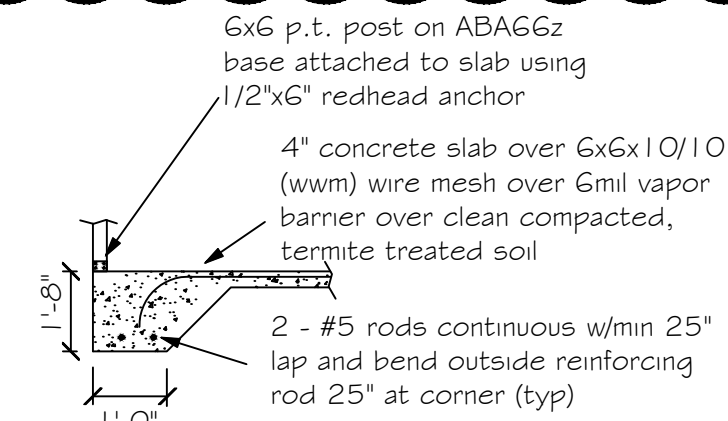
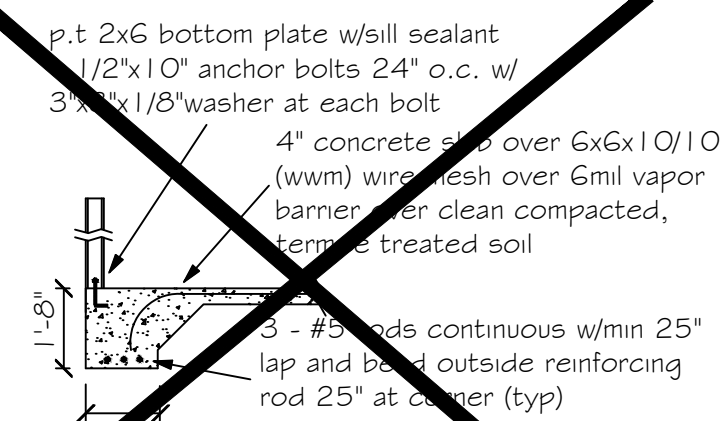
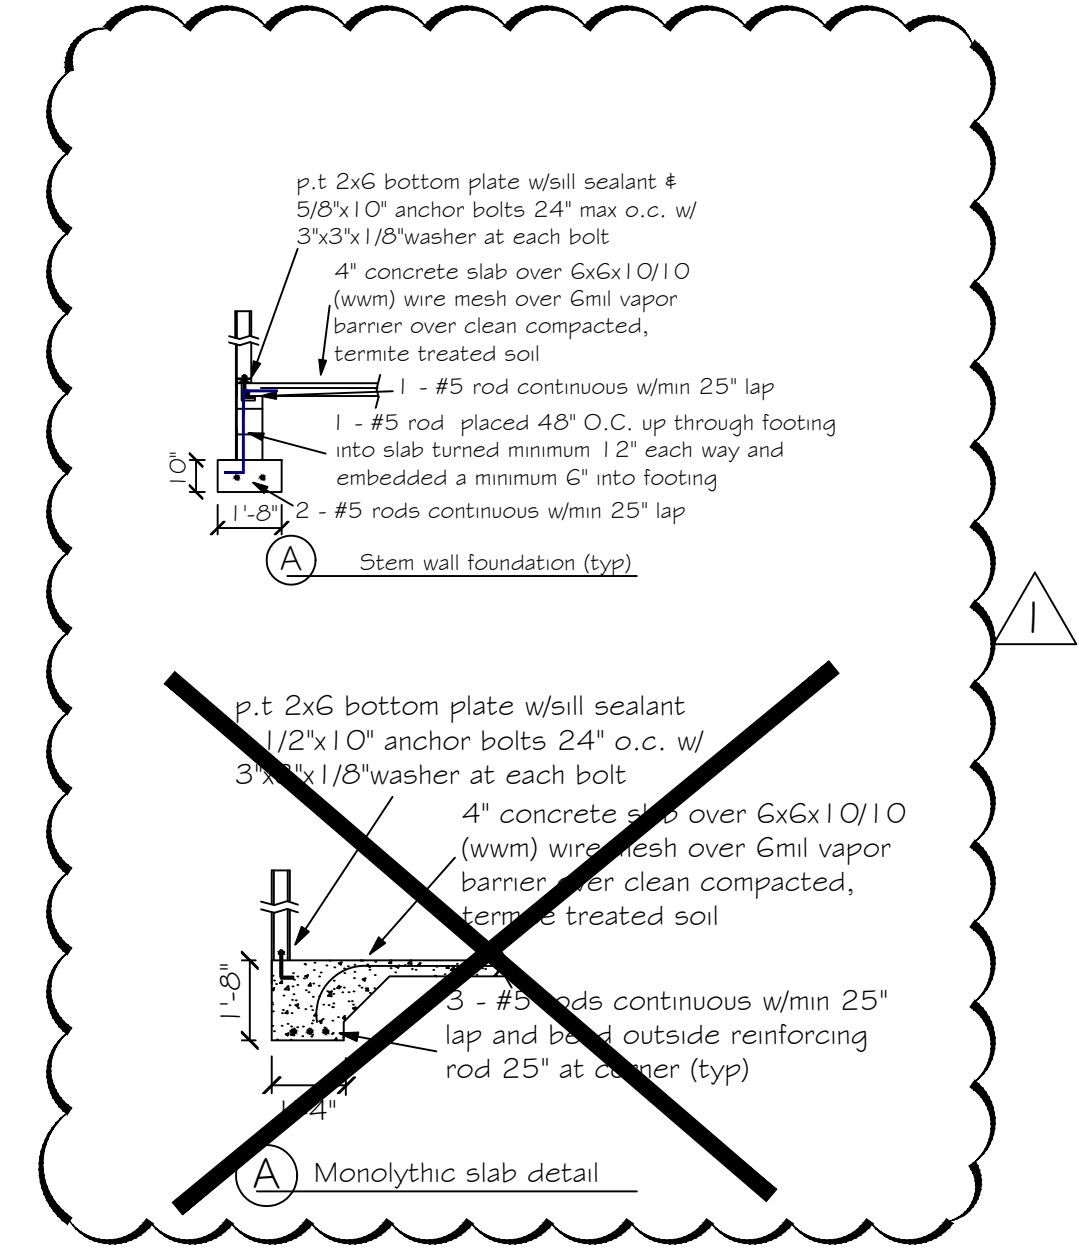


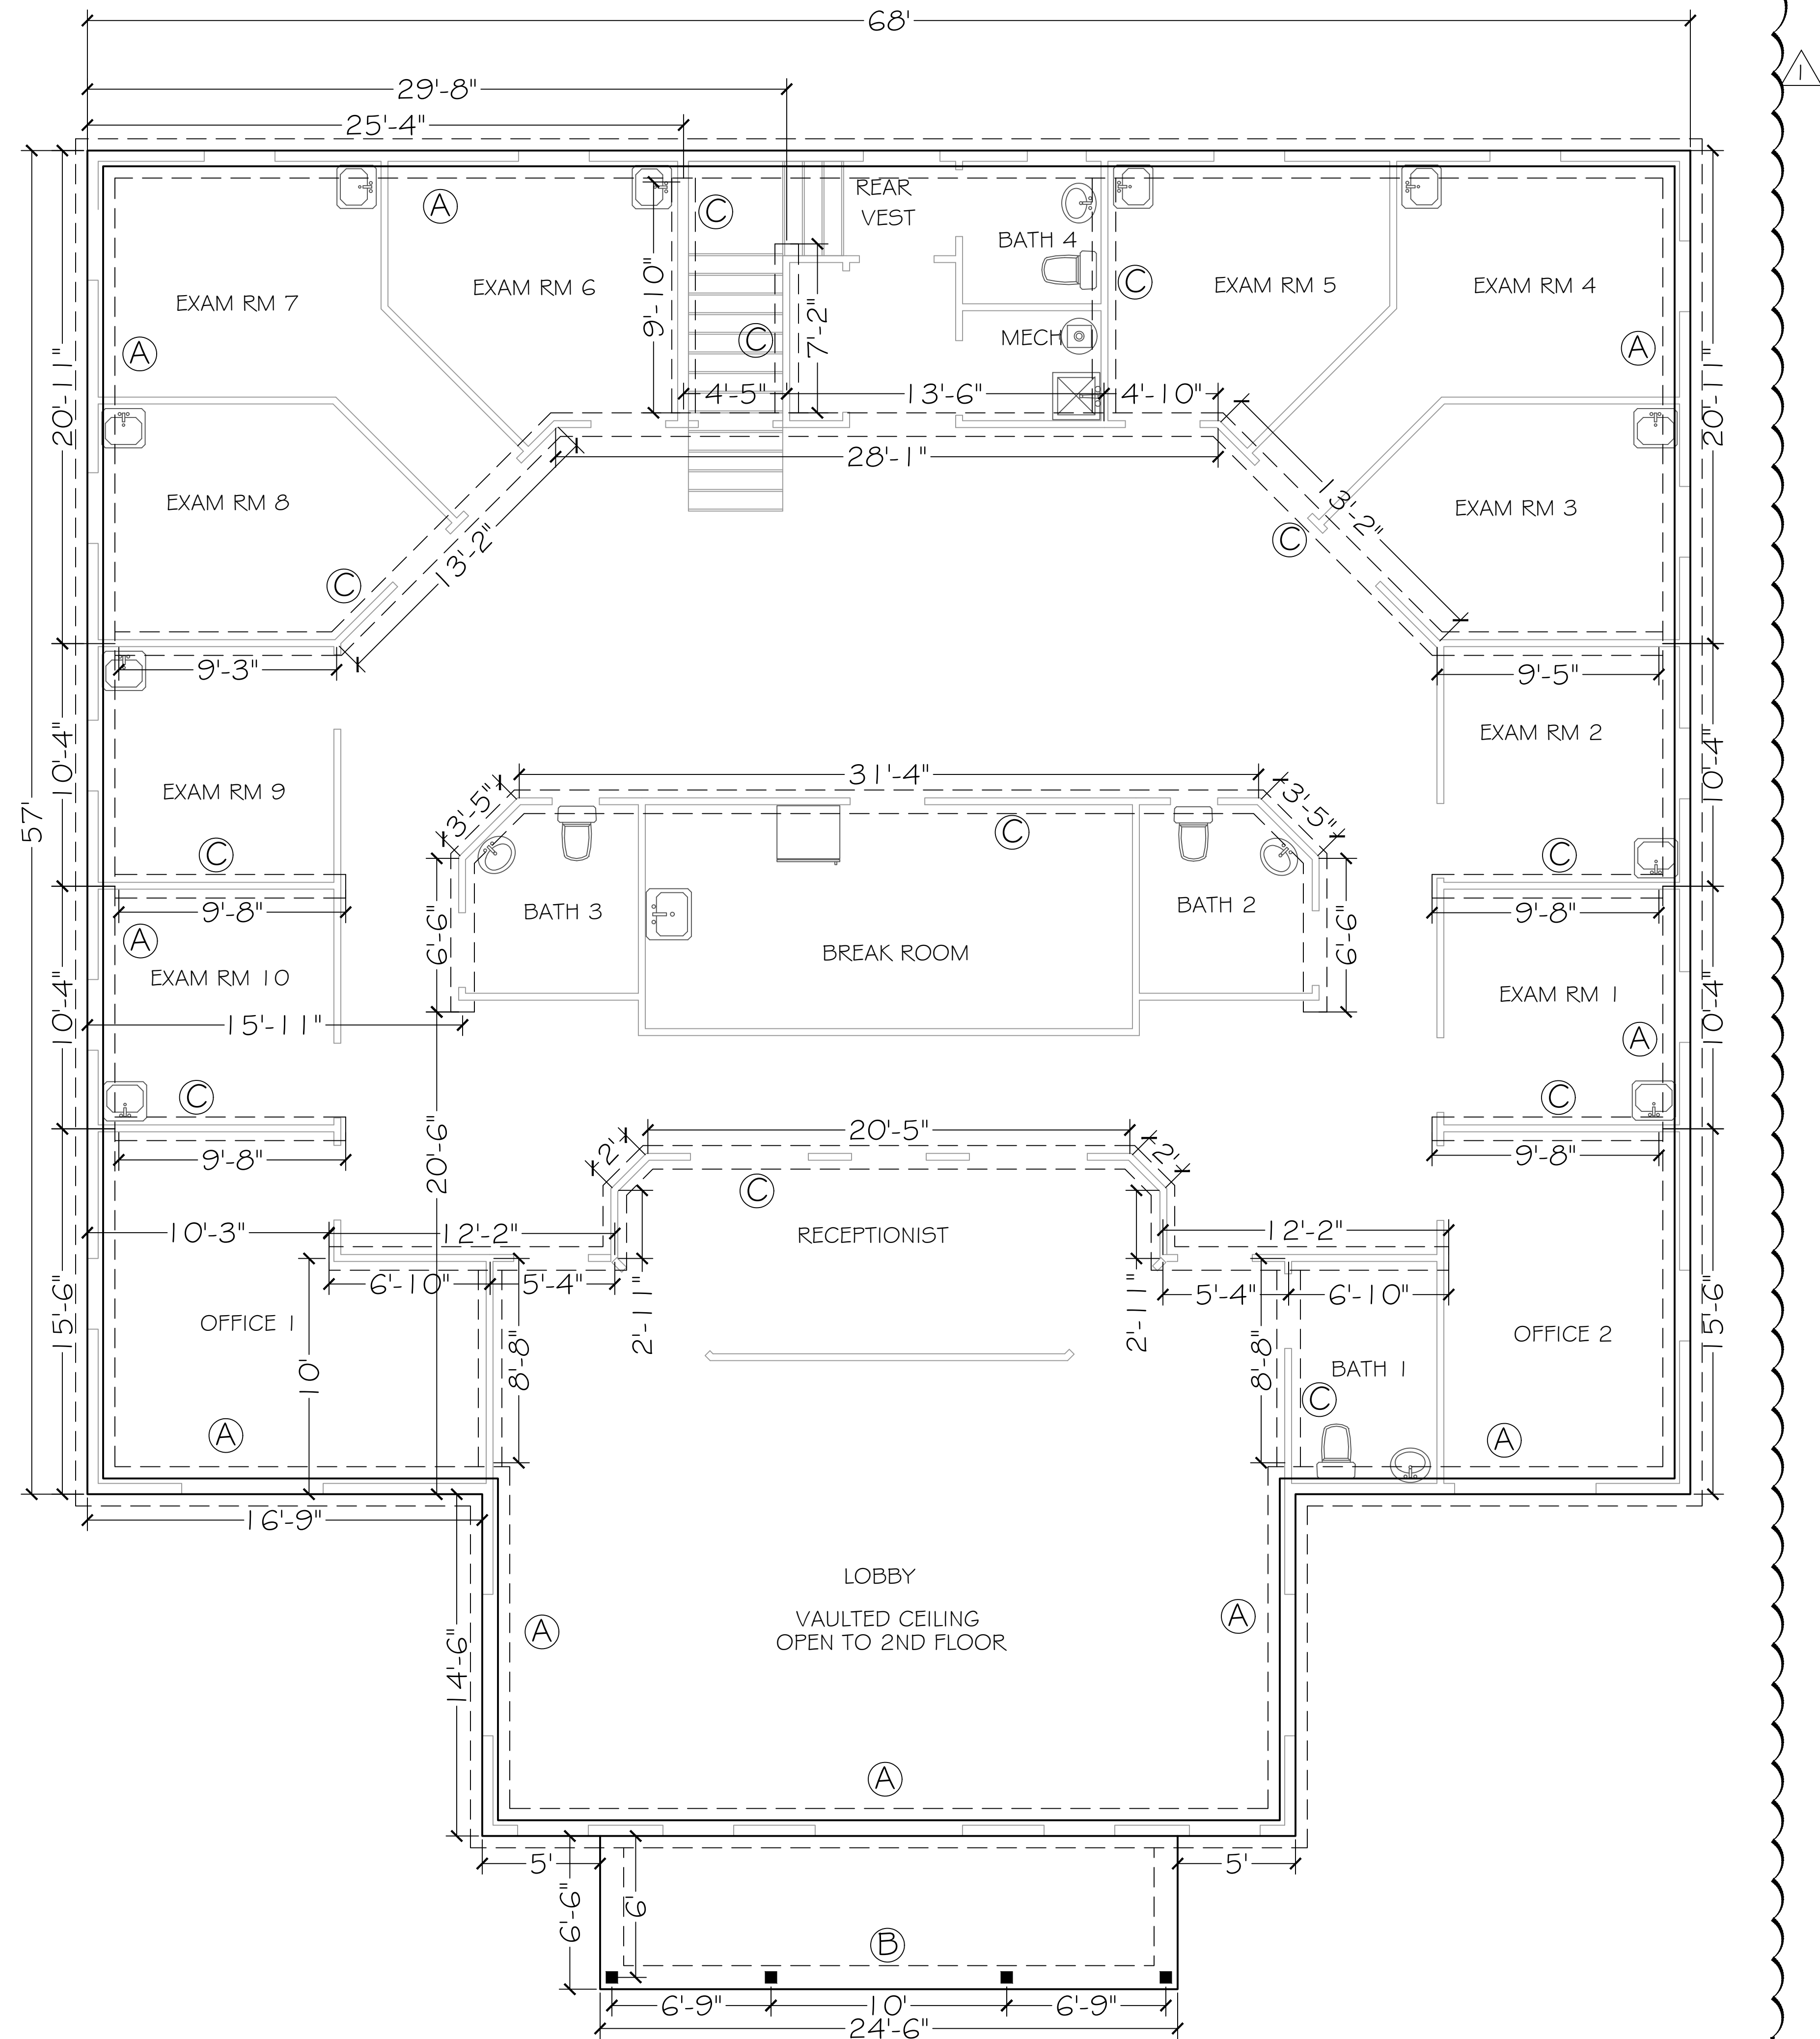

NOTE
STEP STEM WALL FOOTING AS DETERMINED IN FIELD

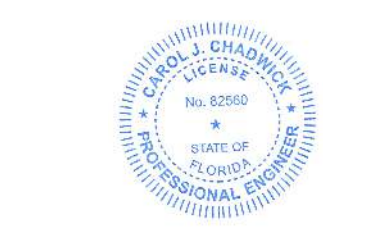

Digitally signed by Carol Chadwick
DN: c=US, o=Florida,
dnQualifier=A01410D0000017E86
D924CE0005954C, cn=Carol
Chadwick
Date: 2023.05.17 14:35:13 -0400

Printed copies of this document are not considered
signed and sealed and the signature must be verified
on any electronic copies.