


3-12/12 ROOF PITCH
1'-6" OVERHANGS

VENTING
3985 13.28 6.64 ±3.2
300 2 .12 ±10'-4" OFF RIDGE VENTS

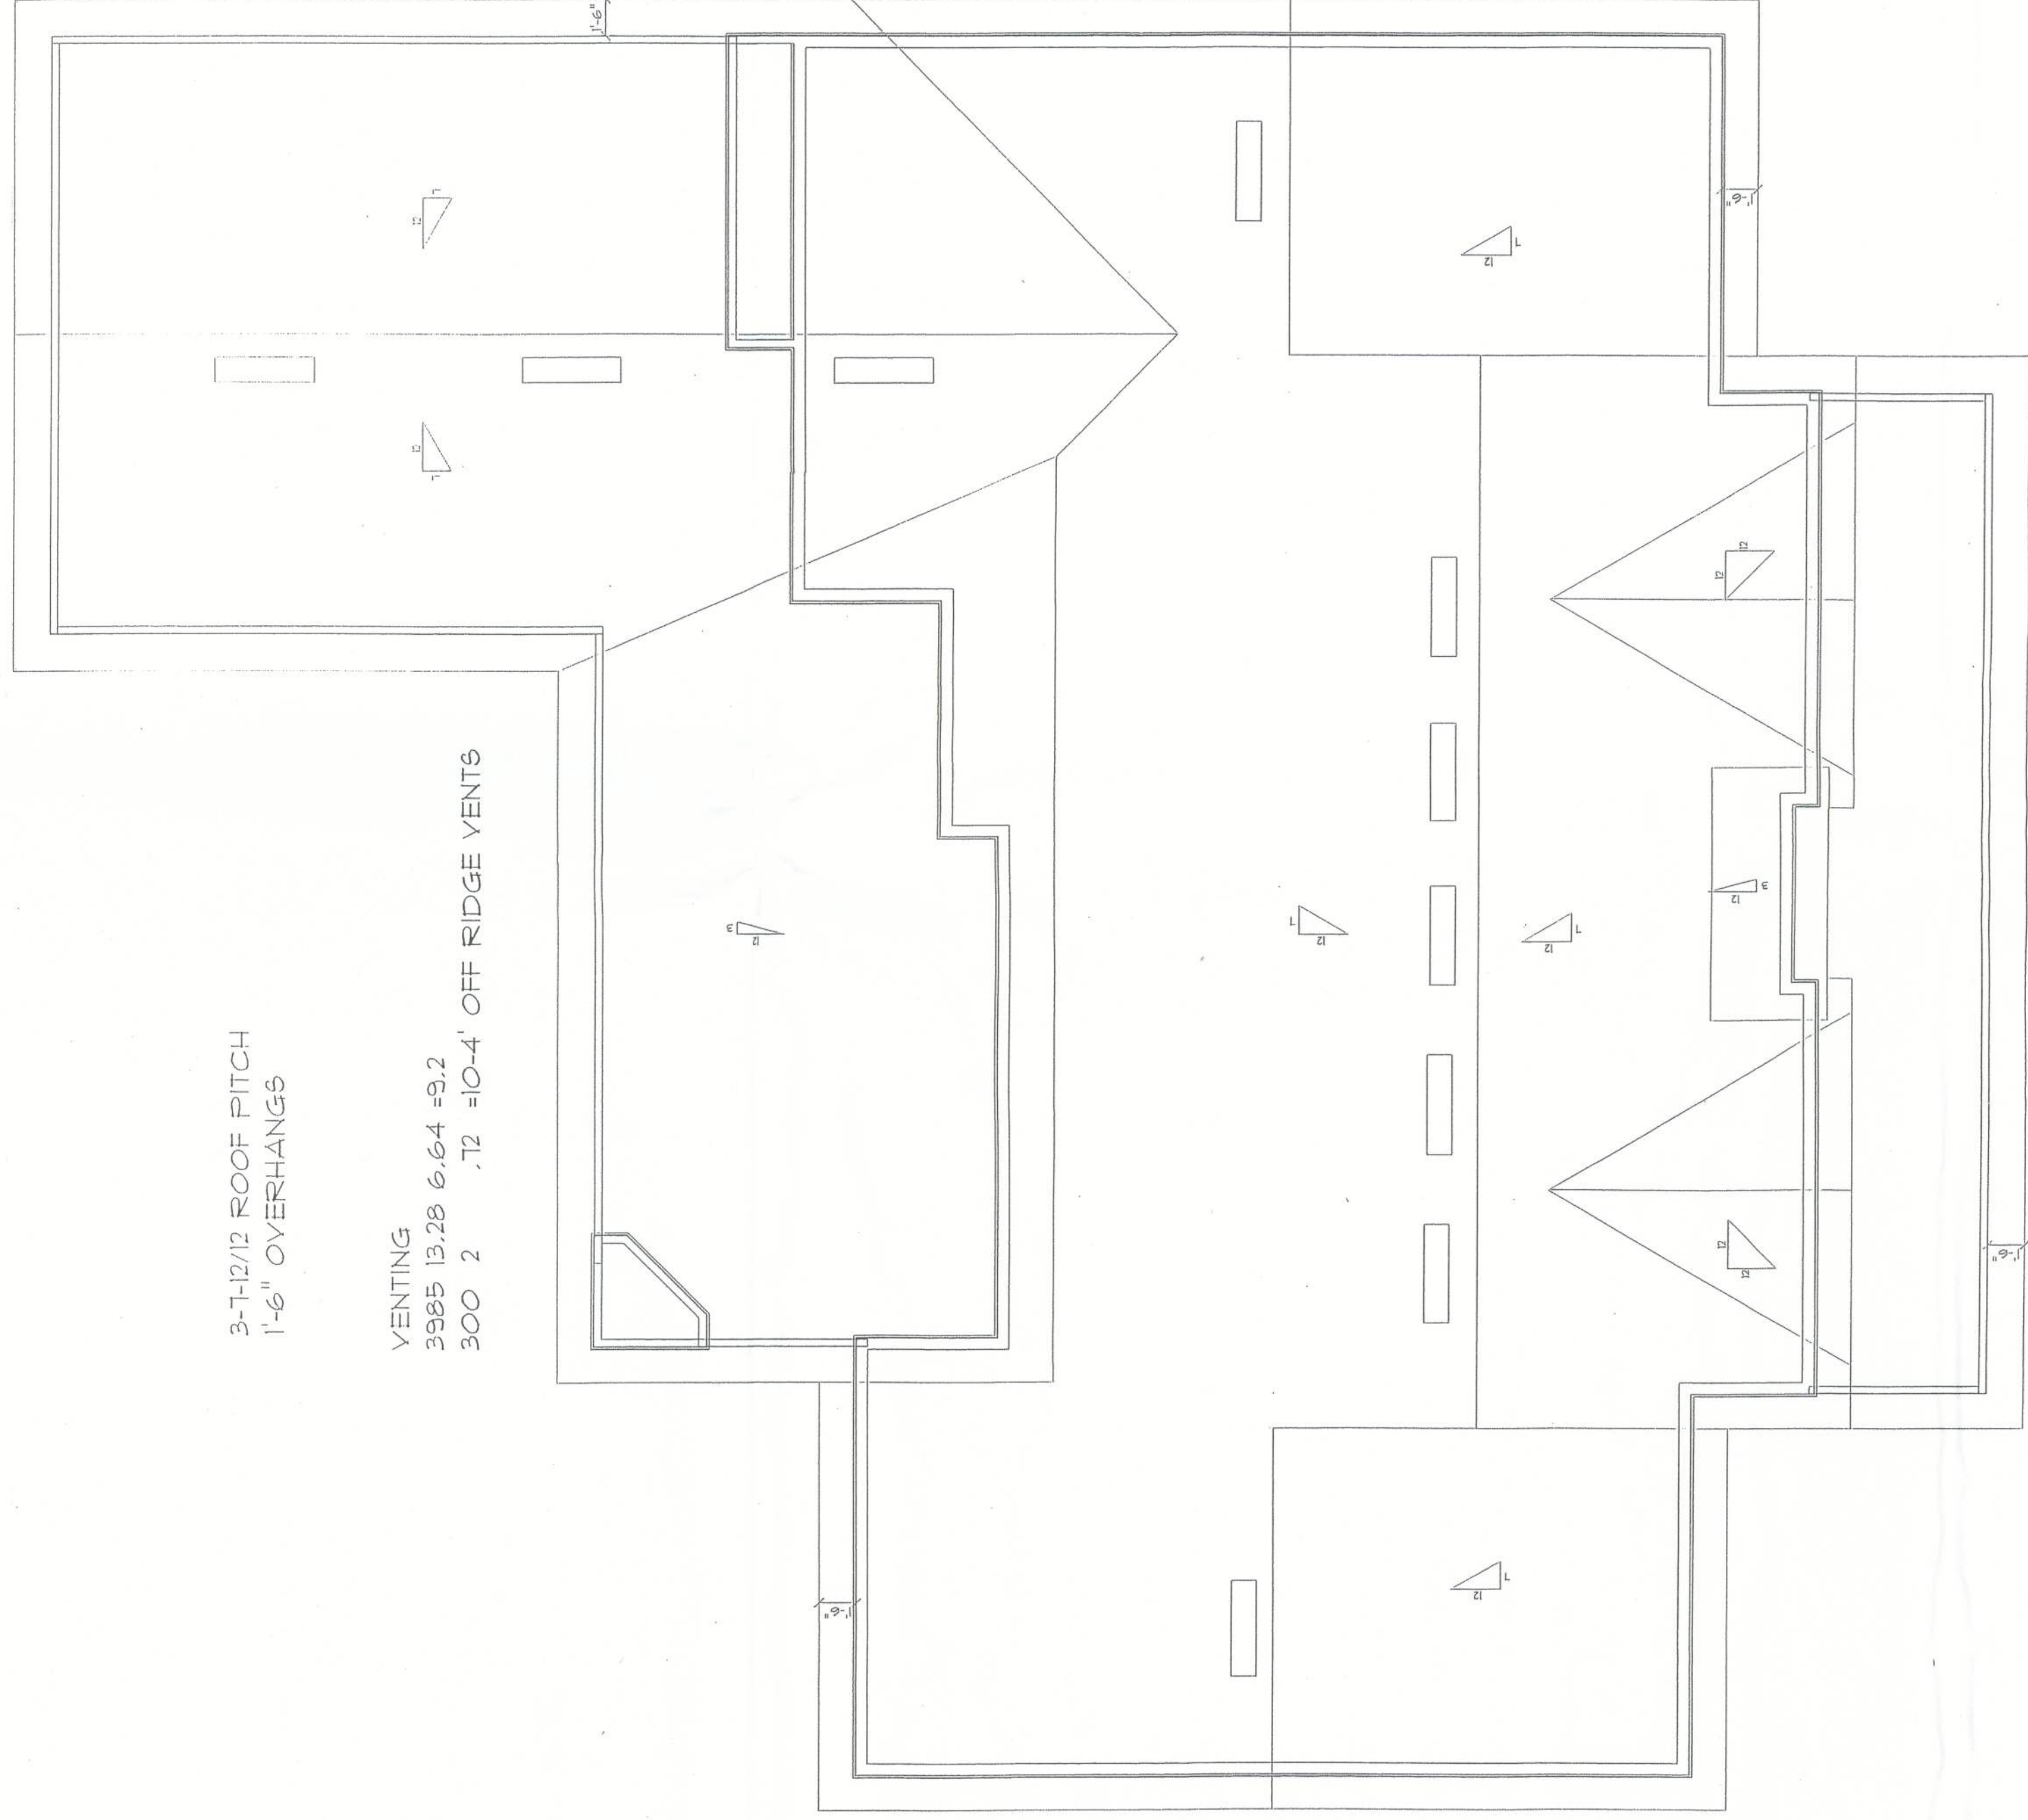

ROOF PLAN
3/16" SCALE

