


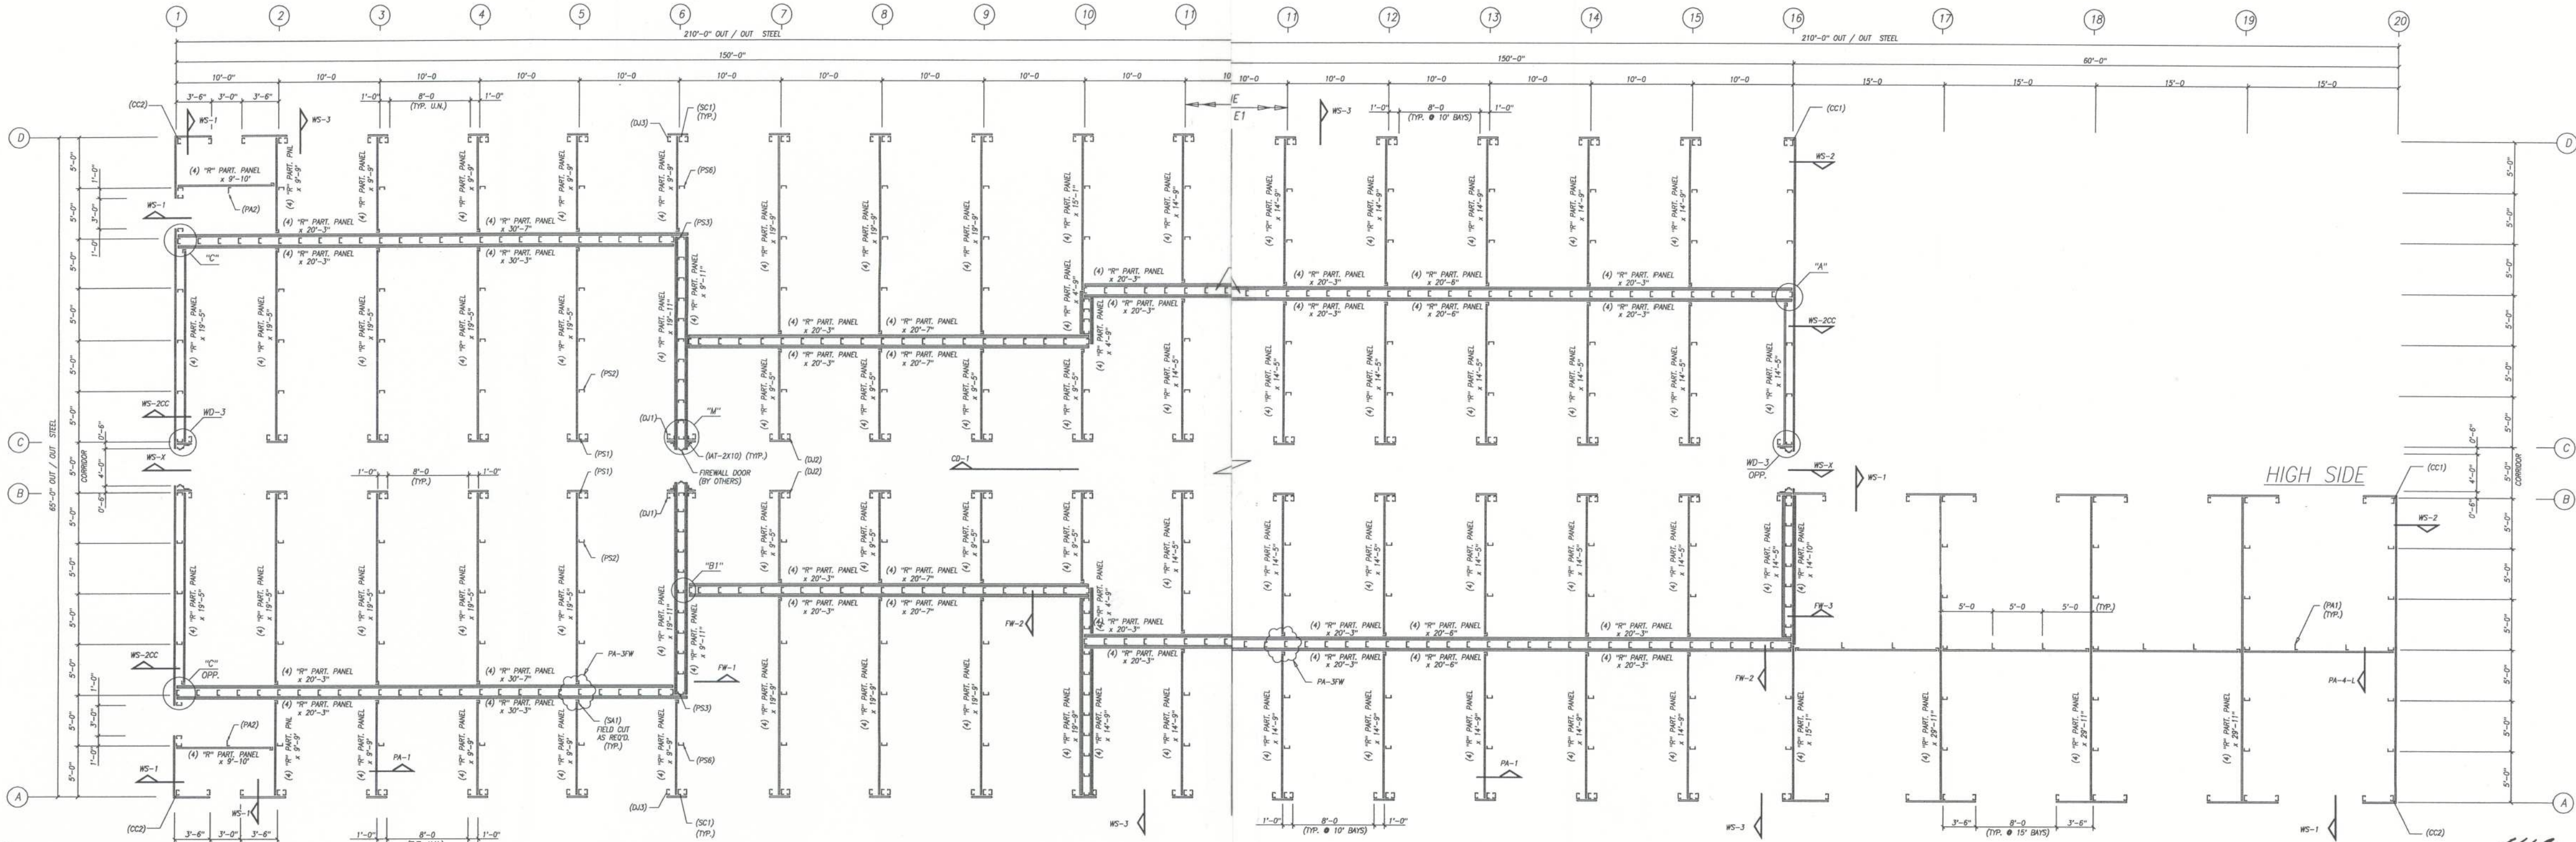

DESIGN LOADS
SHEET F1 OF 1

MEETING

- TRIM
- RAKE TRIM 26 GA. (BURNISHED SLATE)
- GUTTER 26 GA. (BURNISHED SLATE)
- HEAD TRIM 26 GA. (LIGHT STONE)
- CORNER TRIM 26 GA. (BURNISHED SLATE)
- HEAD COVER TRIM 26 GA. (LIGHT STONE)
- JAMB TRIM 26 GA. (LIGHT STONE)
- JAMB COVER TRIM 26 GA. (LIGHT STONE)
- DOWNSPOUT 26 GA. (BURNISHED SLATE)
- CORRIDOR TRIM 26 GA. (POLAR WHITE)

Office copy

FLOOR PLAN
ALL COLUMNS ARE 4X20C16

4" PSK INSULATION
AT FIREWALLS
(BY VULCAN)

APPLICATION OF SEAL IS FOR
METAL BUILDING ONLY AND DOES
NOT REPRESENT THE PROFESSIONAL
OF RECORD.

DRAWING STATUS		REVISIONS		BY		DATE	
FOR APPROVAL:		DESCRIPTION		VEP		DATE	
THESE DRAWINGS, BEING FOR APPROVAL, ARE BY DEFINITION NOT FINAL, AND ARE FOR CONCEPTUAL REPRESENTATION ONLY. THEIR PURPOSE IS TO CONFIRM PROPER INTERPRETATION OF THE PROJECT DOCUMENTS. ONLY DRAWINGS ISSUED "FOR CONSTRUCTION" CAN BE CONSIDERED AS COMPLETE.		FOR PERMIT		---		10/03/05	
FOR PERMIT:		DESCRIPTION		VEP		DATE	
THESE DRAWINGS, BEING FOR PERMIT, ARE BY DEFINITION NOT FINAL IN THAT, AS A MINIMUM, PIECE MARKINGS ARE NOT IDENTIFIED. ONLY DRAWINGS ISSUED "FOR CONSTRUCTION" CAN BE CONSIDERED AS COMPLETE.		FOR CONSTRUCTION		---		---	
FOR CONSTRUCTION:		DESCRIPTION		VEP		DATE	
THESE DRAWINGS, BEING FOR CONSTRUCTION, ARE BY DEFINITION NOT FINAL IN THAT, AS A MINIMUM, PIECE MARKINGS ARE NOT IDENTIFIED. ONLY DRAWINGS ISSUED "FOR CONSTRUCTION" CAN BE CONSIDERED AS COMPLETE.		FOR CONSTRUCTION		---		---	

ALL PARTS PROVIDED FOR THIS BUILDING
WILL BE MARKED W/AN "A" TO DESIGNATE
THEM UNIQUE FOR BUILDING "A".

FLOOR PLAN
ALL COLUMNS ARE 4X20C16

4" PSK INSULATION
AT FIREWALLS
(BY VULCAN)

APPLICATION OF SEAL IS FOR
METAL BUILDING ONLY AND DOES
NOT REPRESENT THE PROFESSIONAL
OF RECORD.

DRAWING STATUS		REVISIONS		BY		DATE	
FOR APPROVAL:		DESCRIPTION		VEP		DATE	
THESE DRAWINGS, BEING FOR APPROVAL, ARE BY DEFINITION NOT FINAL, AND ARE FOR CONCEPTUAL REPRESENTATION ONLY. THEIR PURPOSE IS TO CONFIRM PROPER INTERPRETATION OF THE PROJECT DOCUMENTS. ONLY DRAWINGS ISSUED "FOR CONSTRUCTION" CAN BE CONSIDERED AS COMPLETE.		FOR PERMIT		---		10/03/05	
FOR PERMIT:		DESCRIPTION		VEP		DATE	
THESE DRAWINGS, BEING FOR PERMIT, ARE BY DEFINITION NOT FINAL IN THAT, AS A MINIMUM, PIECE MARKINGS ARE NOT IDENTIFIED. ONLY DRAWINGS ISSUED "FOR CONSTRUCTION" CAN BE CONSIDERED AS COMPLETE.		FOR CONSTRUCTION		---		---	
FOR CONSTRUCTION:		DESCRIPTION		VEP		DATE	
THESE DRAWINGS, BEING FOR CONSTRUCTION, ARE BY DEFINITION NOT FINAL IN THAT, AS A MINIMUM, PIECE MARKINGS ARE NOT IDENTIFIED. ONLY DRAWINGS ISSUED "FOR CONSTRUCTION" CAN BE CONSIDERED AS COMPLETE.		FOR CONSTRUCTION		---		---	

ALL PARTS PROVIDED FOR THIS BUILDING
WILL BE MARKED W/AN "A" TO DESIGNATE
THEM UNIQUE FOR BUILDING "A".

10/6/05
BUILDING "A"

VULCAN
STORAGE SYSTEMS
A Division of Vulcan Steel Structures, Inc.

DRAWING STATUS		REVISIONS		BY		DATE	
FOR APPROVAL:		DESCRIPTION		VEP		DATE	
THESE DRAWINGS, BEING FOR APPROVAL, ARE BY DEFINITION NOT FINAL, AND ARE FOR CONCEPTUAL REPRESENTATION ONLY. THEIR PURPOSE IS TO CONFIRM PROPER INTERPRETATION OF THE PROJECT DOCUMENTS. ONLY DRAWINGS ISSUED "FOR CONSTRUCTION" CAN BE CONSIDERED AS COMPLETE.		FOR PERMIT		---		10/03/05	
FOR PERMIT:		DESCRIPTION		VEP		DATE	
THESE DRAWINGS, BEING FOR PERMIT, ARE BY DEFINITION NOT FINAL IN THAT, AS A MINIMUM, PIECE MARKINGS ARE NOT IDENTIFIED. ONLY DRAWINGS ISSUED "FOR CONSTRUCTION" CAN BE CONSIDERED AS COMPLETE.		FOR CONSTRUCTION		---		---	
FOR CONSTRUCTION:		DESCRIPTION		VEP		DATE	
THESE DRAWINGS, BEING FOR CONSTRUCTION, ARE BY DEFINITION NOT FINAL IN THAT, AS A MINIMUM, PIECE MARKINGS ARE NOT IDENTIFIED. ONLY DRAWINGS ISSUED "FOR CONSTRUCTION" CAN BE CONSIDERED AS COMPLETE.		FOR CONSTRUCTION		---		---	

DRAWING STATUS		REVISIONS		BY		DATE	
FOR APPROVAL:		DESCRIPTION		VEP		DATE	
THESE DRAWINGS, BEING FOR APPROVAL, ARE BY DEFINITION NOT FINAL, AND ARE FOR CONCEPTUAL REPRESENTATION ONLY. THEIR PURPOSE IS TO CONFIRM PROPER INTERPRETATION OF THE PROJECT DOCUMENTS. ONLY DRAWINGS ISSUED "FOR CONSTRUCTION" CAN BE CONSIDERED AS COMPLETE.		FOR PERMIT		---		10/03/05	
FOR PERMIT:		DESCRIPTION		VEP		DATE	
THESE DRAWINGS, BEING FOR PERMIT, ARE BY DEFINITION NOT FINAL IN THAT, AS A MINIMUM, PIECE MARKINGS ARE NOT IDENTIFIED. ONLY DRAWINGS ISSUED "FOR CONSTRUCTION" CAN BE CONSIDERED AS COMPLETE.		FOR CONSTRUCTION		---		---	
FOR CONSTRUCTION:		DESCRIPTION		VEP		DATE	
THESE DRAWINGS, BEING FOR CONSTRUCTION, ARE BY DEFINITION NOT FINAL IN THAT, AS A MINIMUM, PIECE MARKINGS ARE NOT IDENTIFIED. ONLY DRAWINGS ISSUED "FOR CONSTRUCTION" CAN BE CONSIDERED AS COMPLETE.		FOR CONSTRUCTION		---		---	