




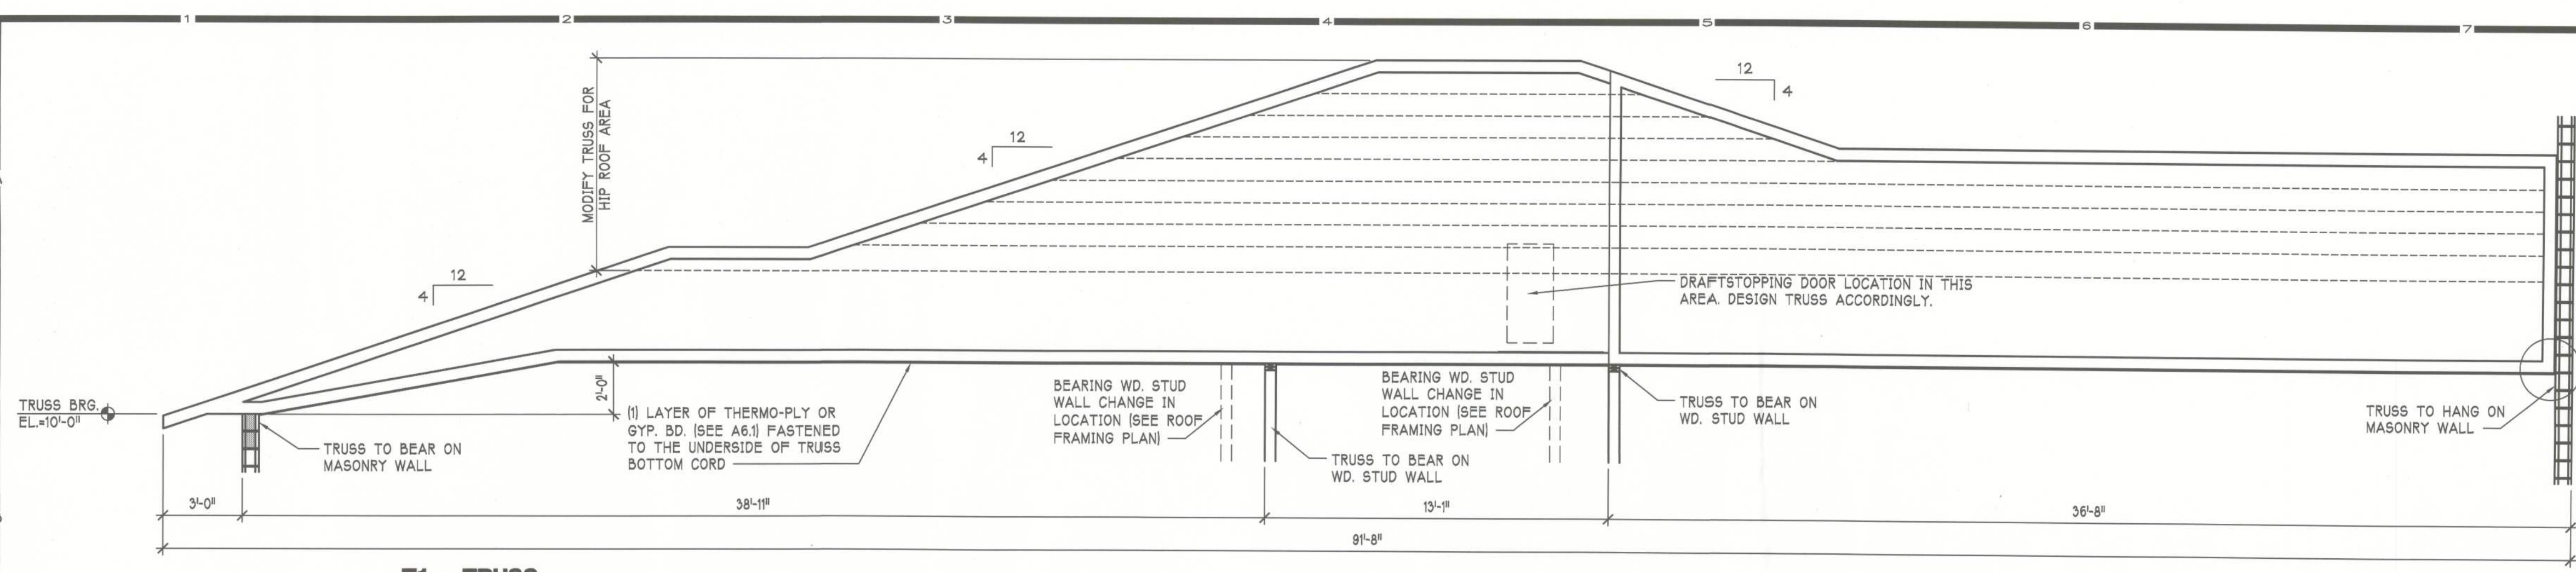


T1 - TRUSS

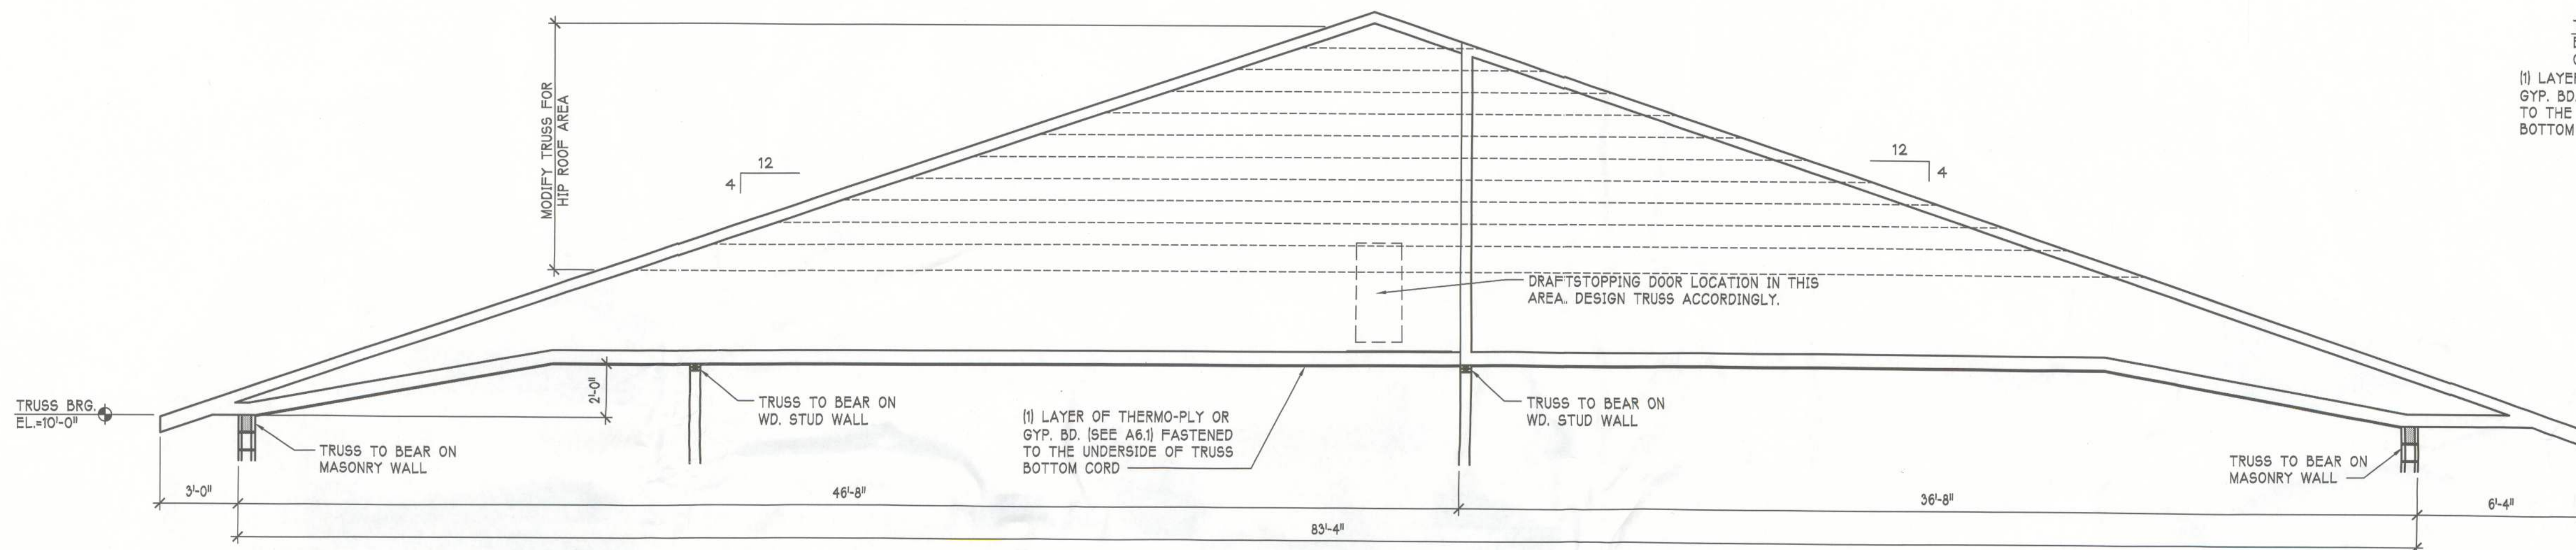


T2 - TRUSS

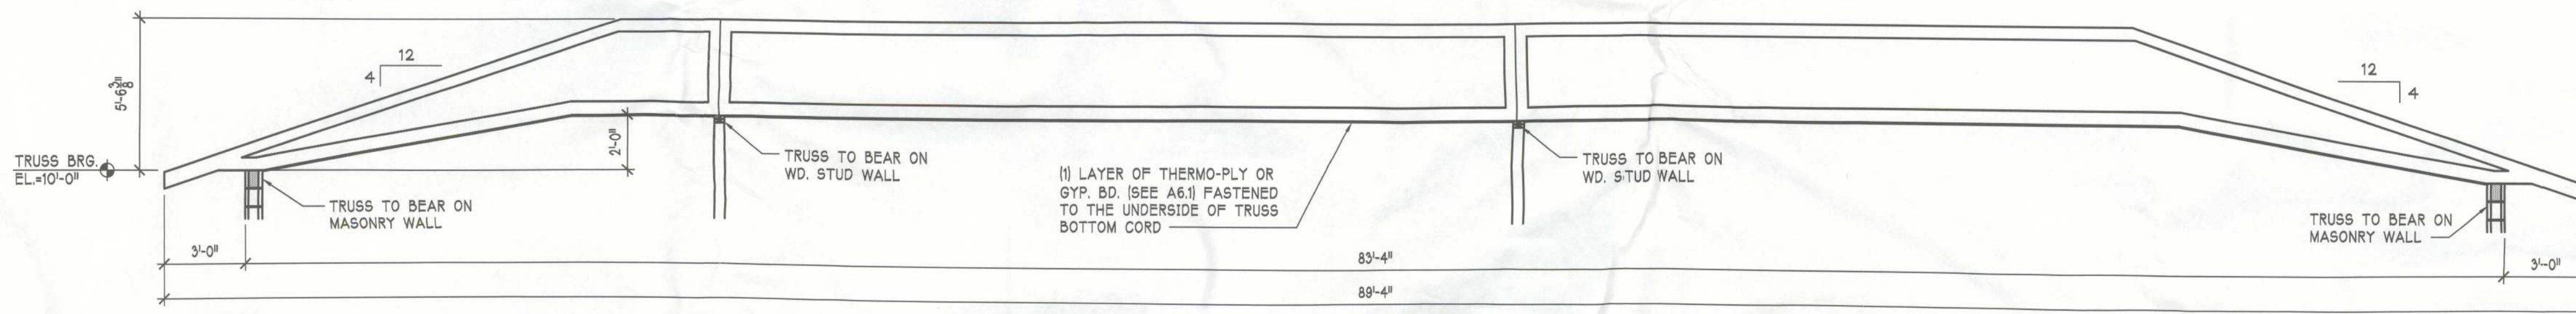


T3 - GIRDER TRUSS

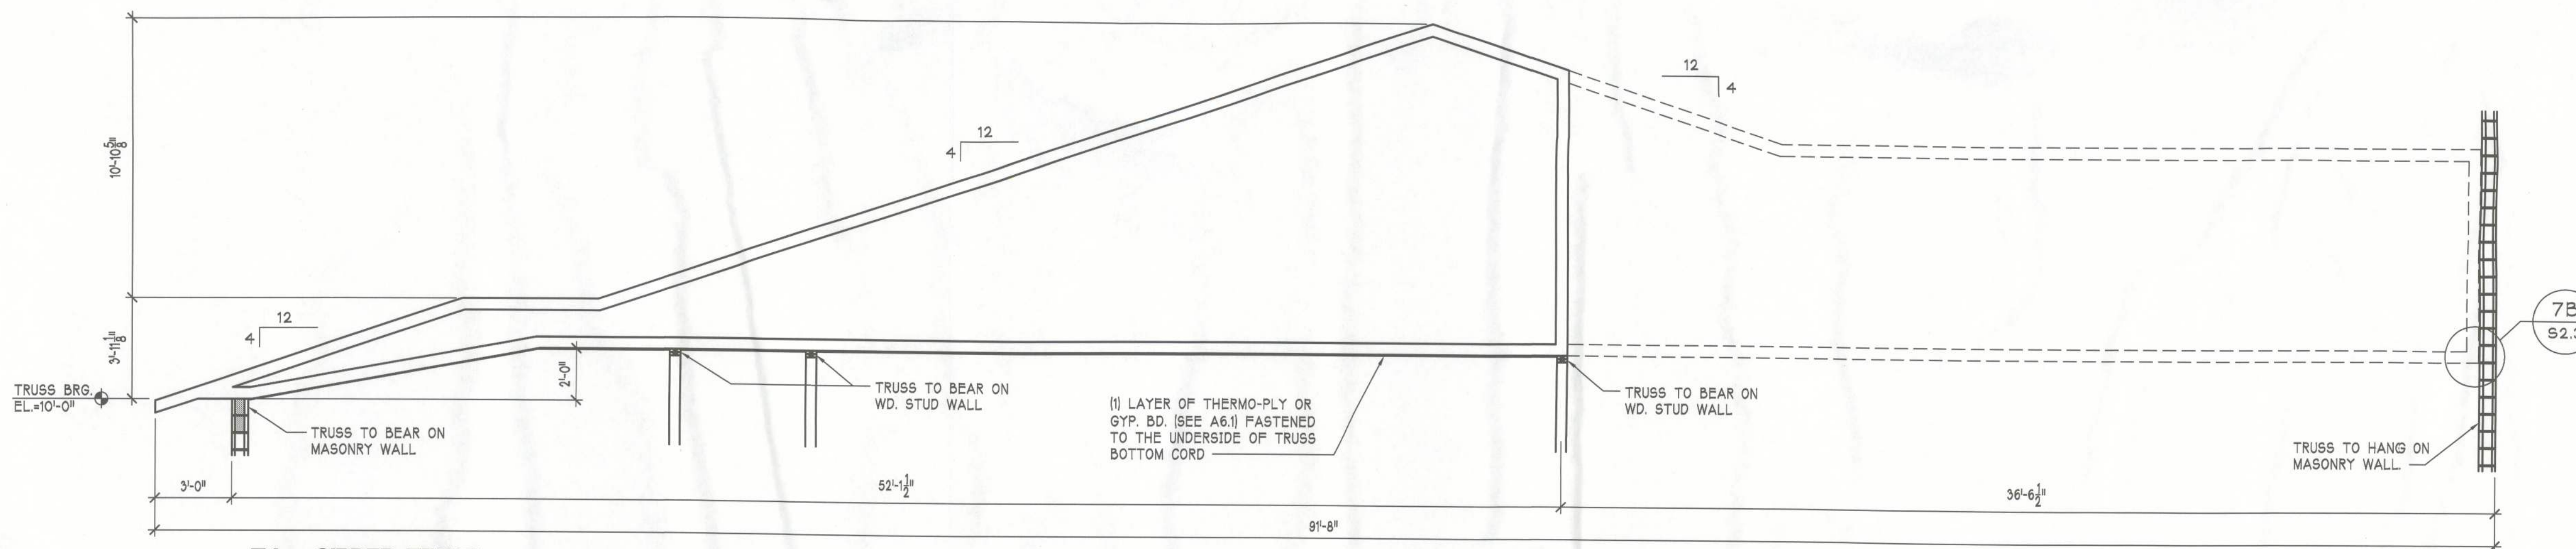

T4 - GIRDER TRUSS

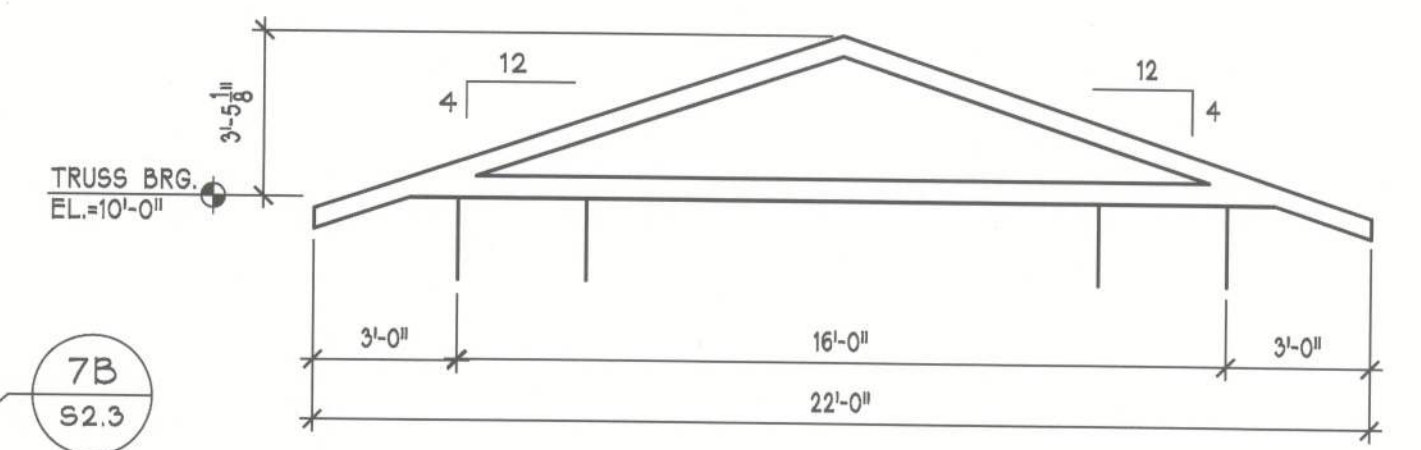

T5 - TRUSS

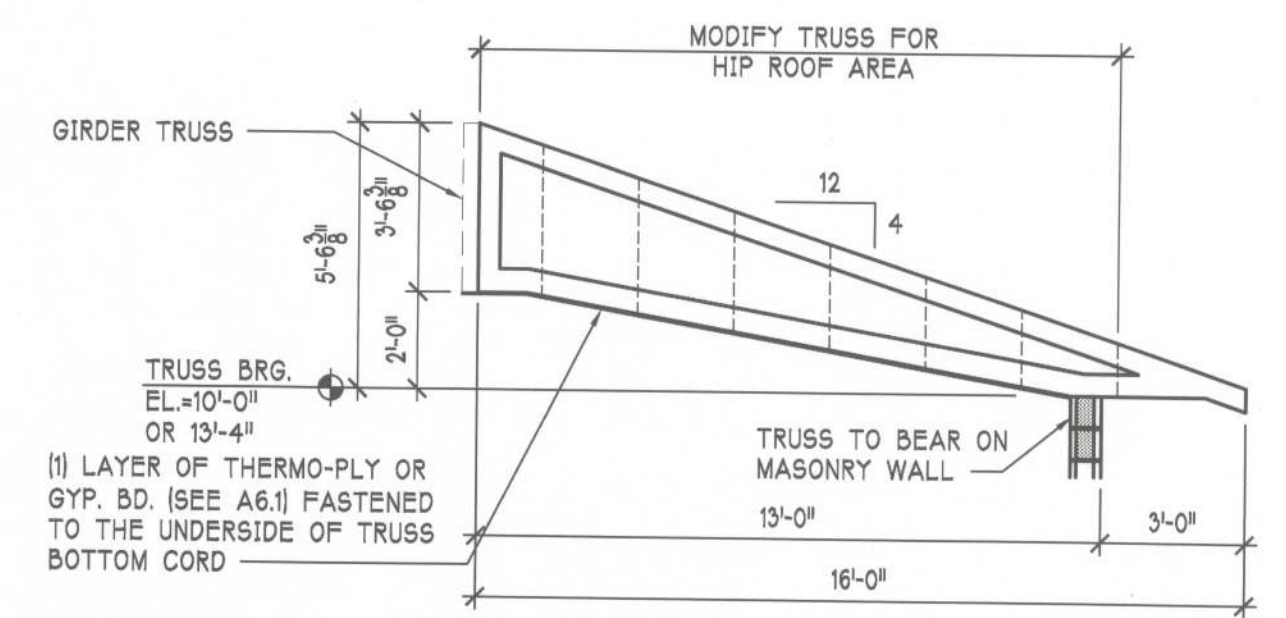

T6 - TRUSS

ROOF TRUSS PROFILES

1G
S2.2
SCALE: 1/4"=1'-0"

PROVIDED FOR INFORMATION PURPOSES ONLY!
TRUSS MANUFACTURER MUST VERIFY ALL PROFILES
W/ ENGINEERED LAYOUT

**SPUTO & LAMMERT
ENGINEERING, LLC**
STRUCTURAL ENGINEERS
10 SW 1st AVENUE
GAINESVILLE, FLORIDA 32601
PHONE 352-378-0448 FAX 352-373-1331
THOMAS SPUTO, PH.D., P.E.
CA6855 PE 39142

