





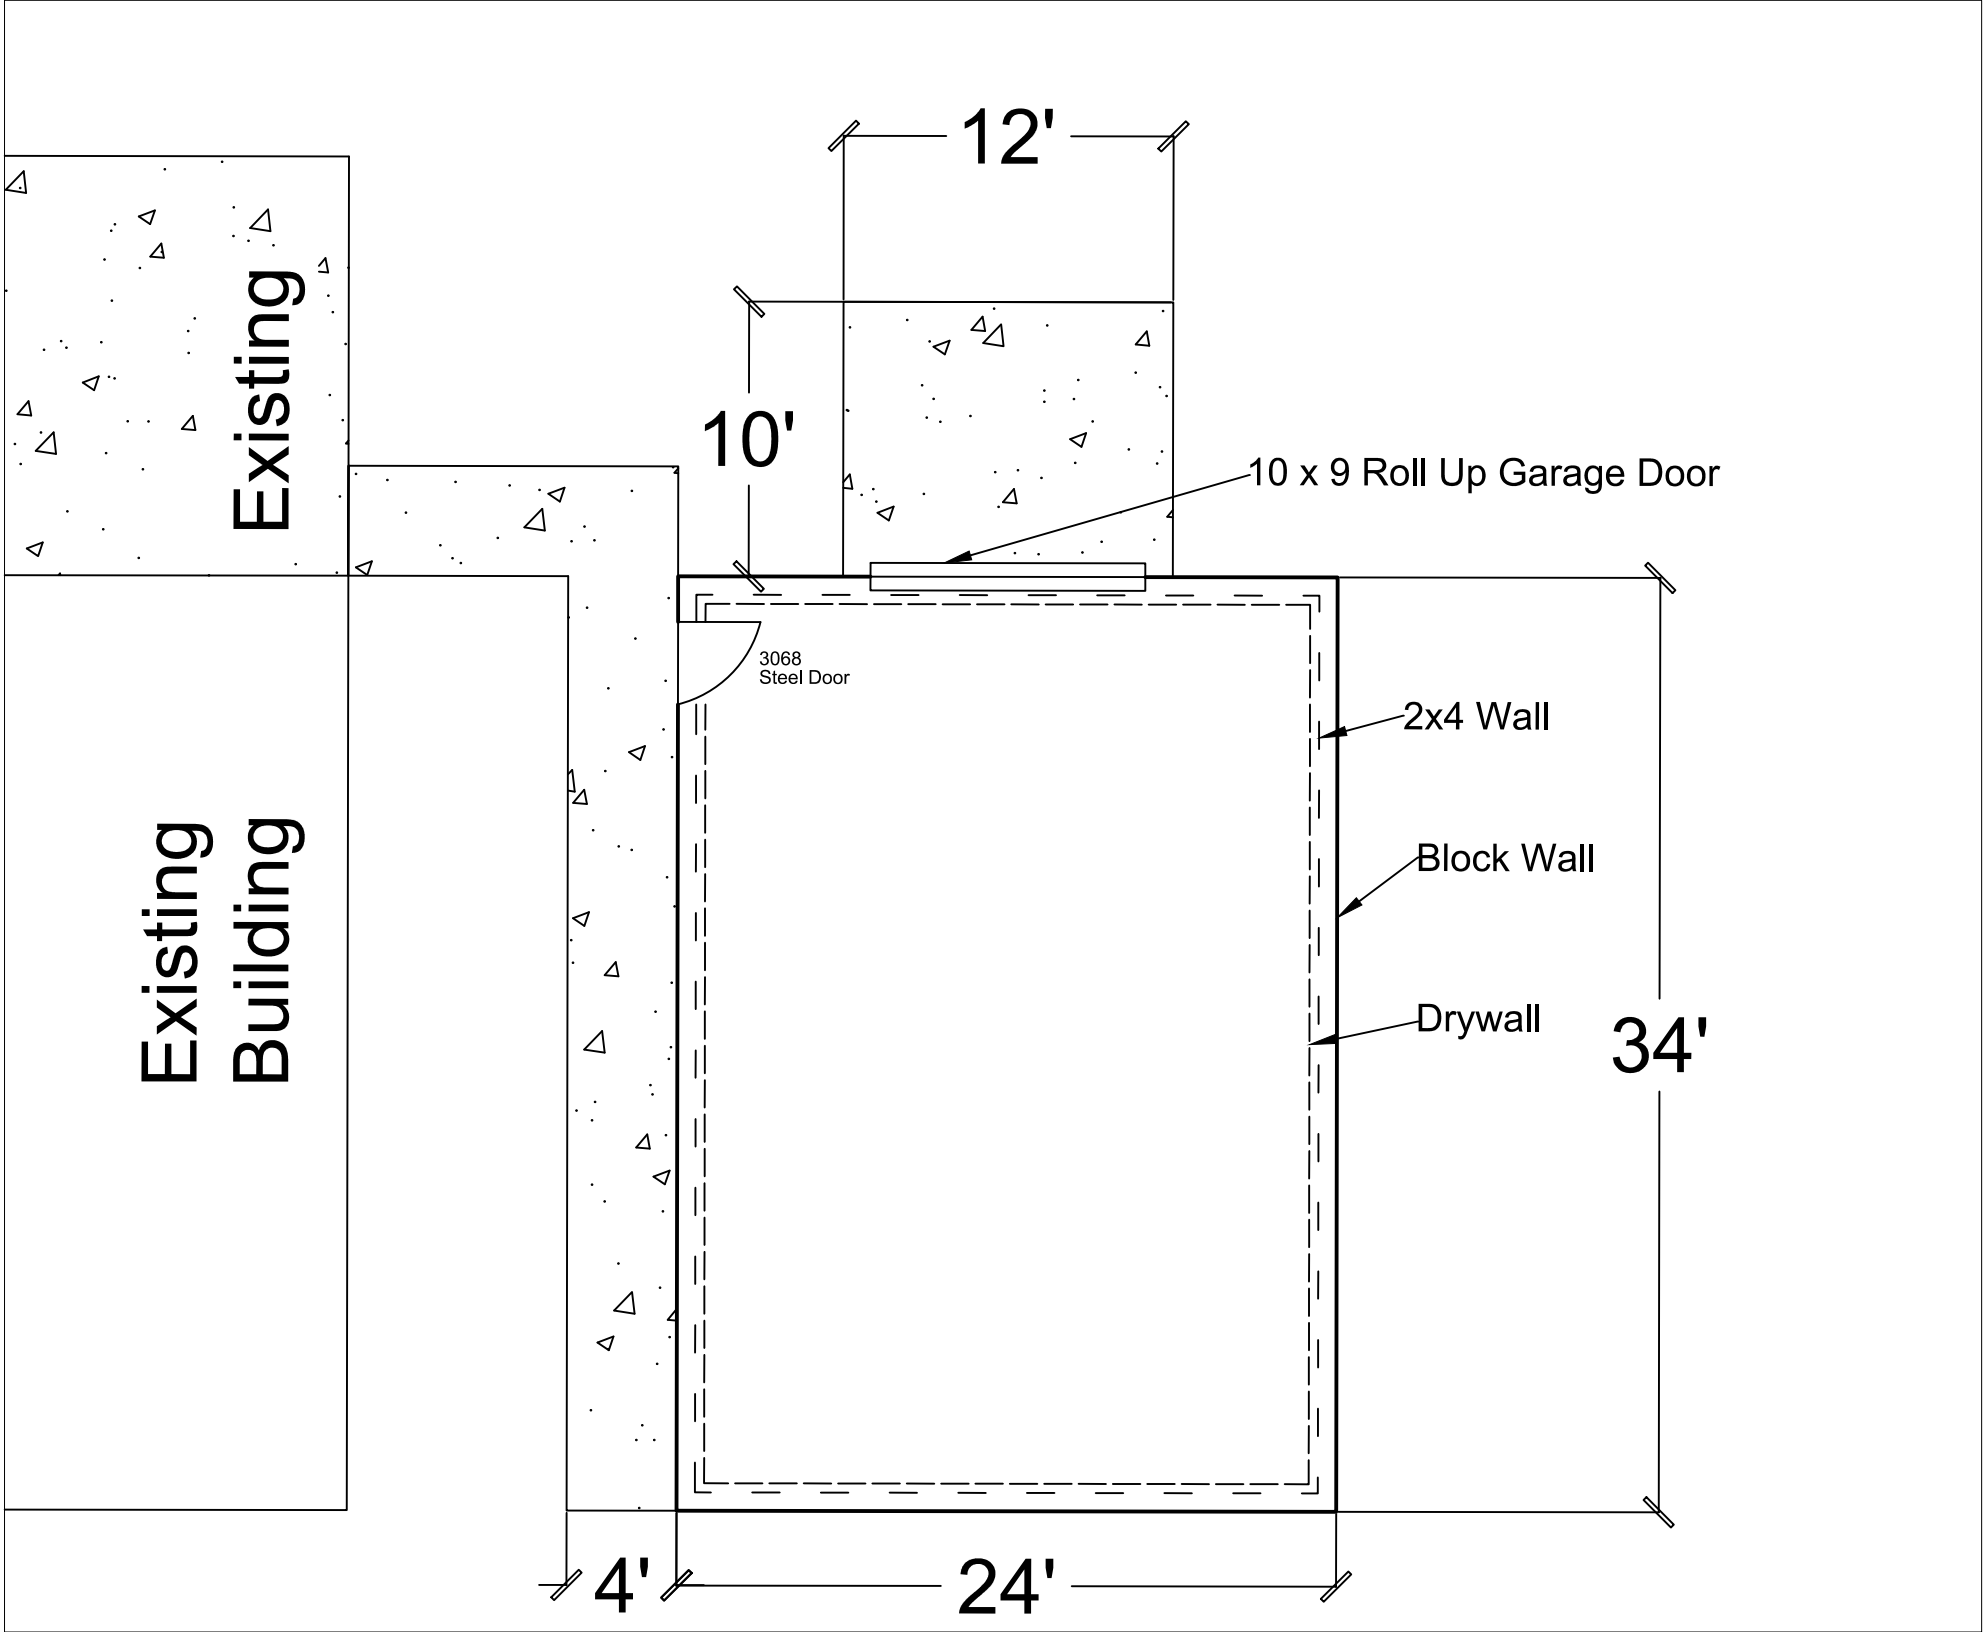

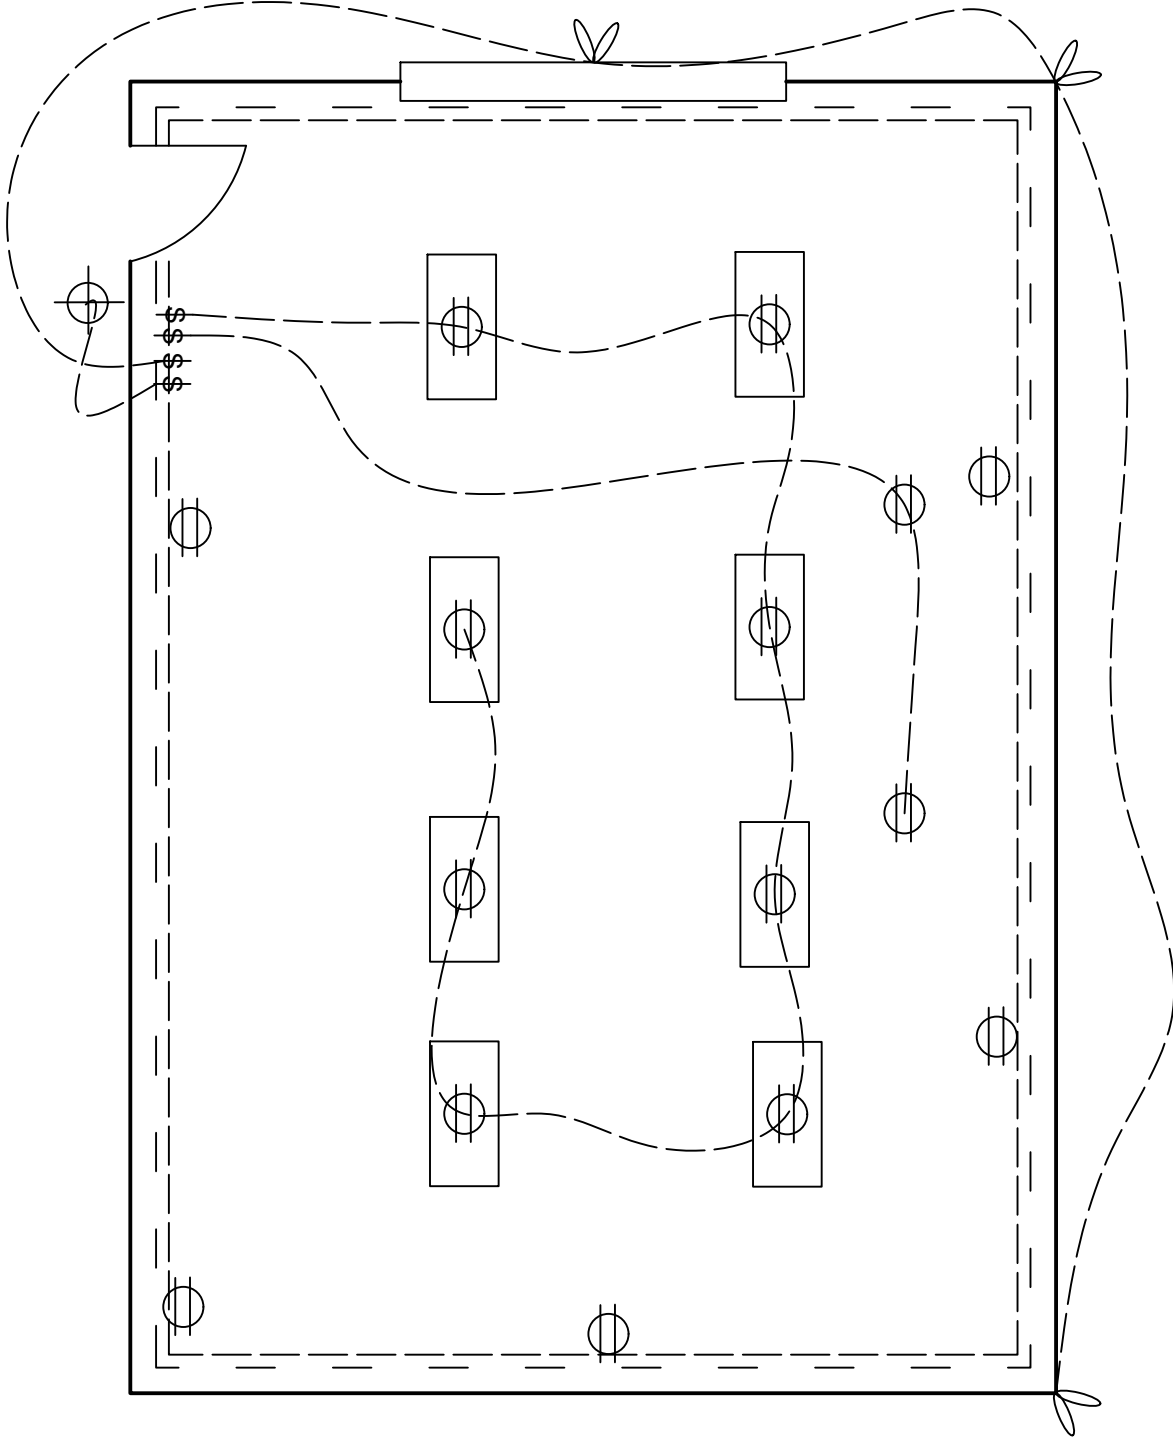

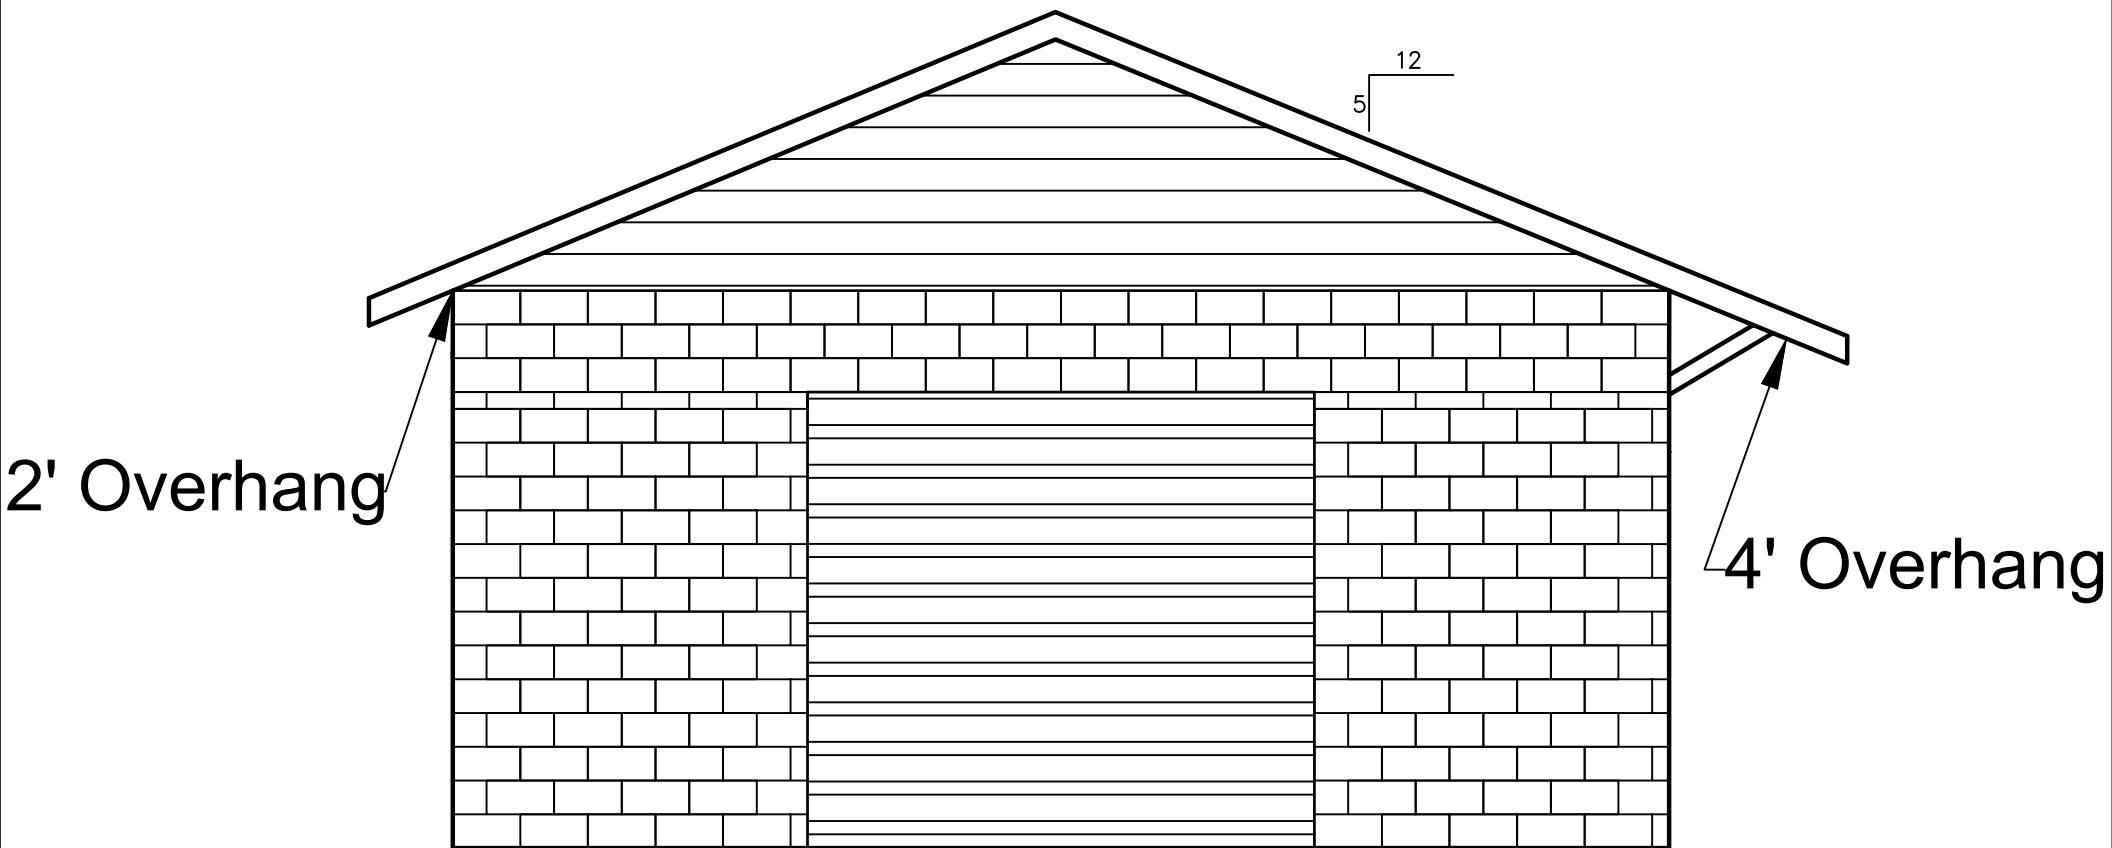

# Shingle Roof

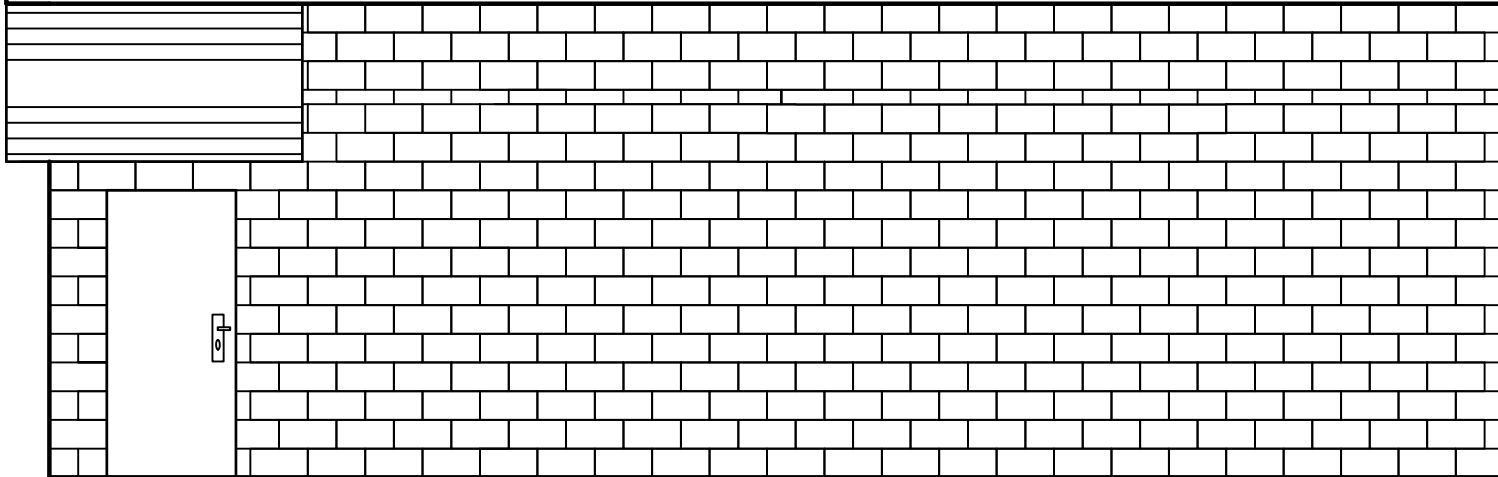

# Painted Block