


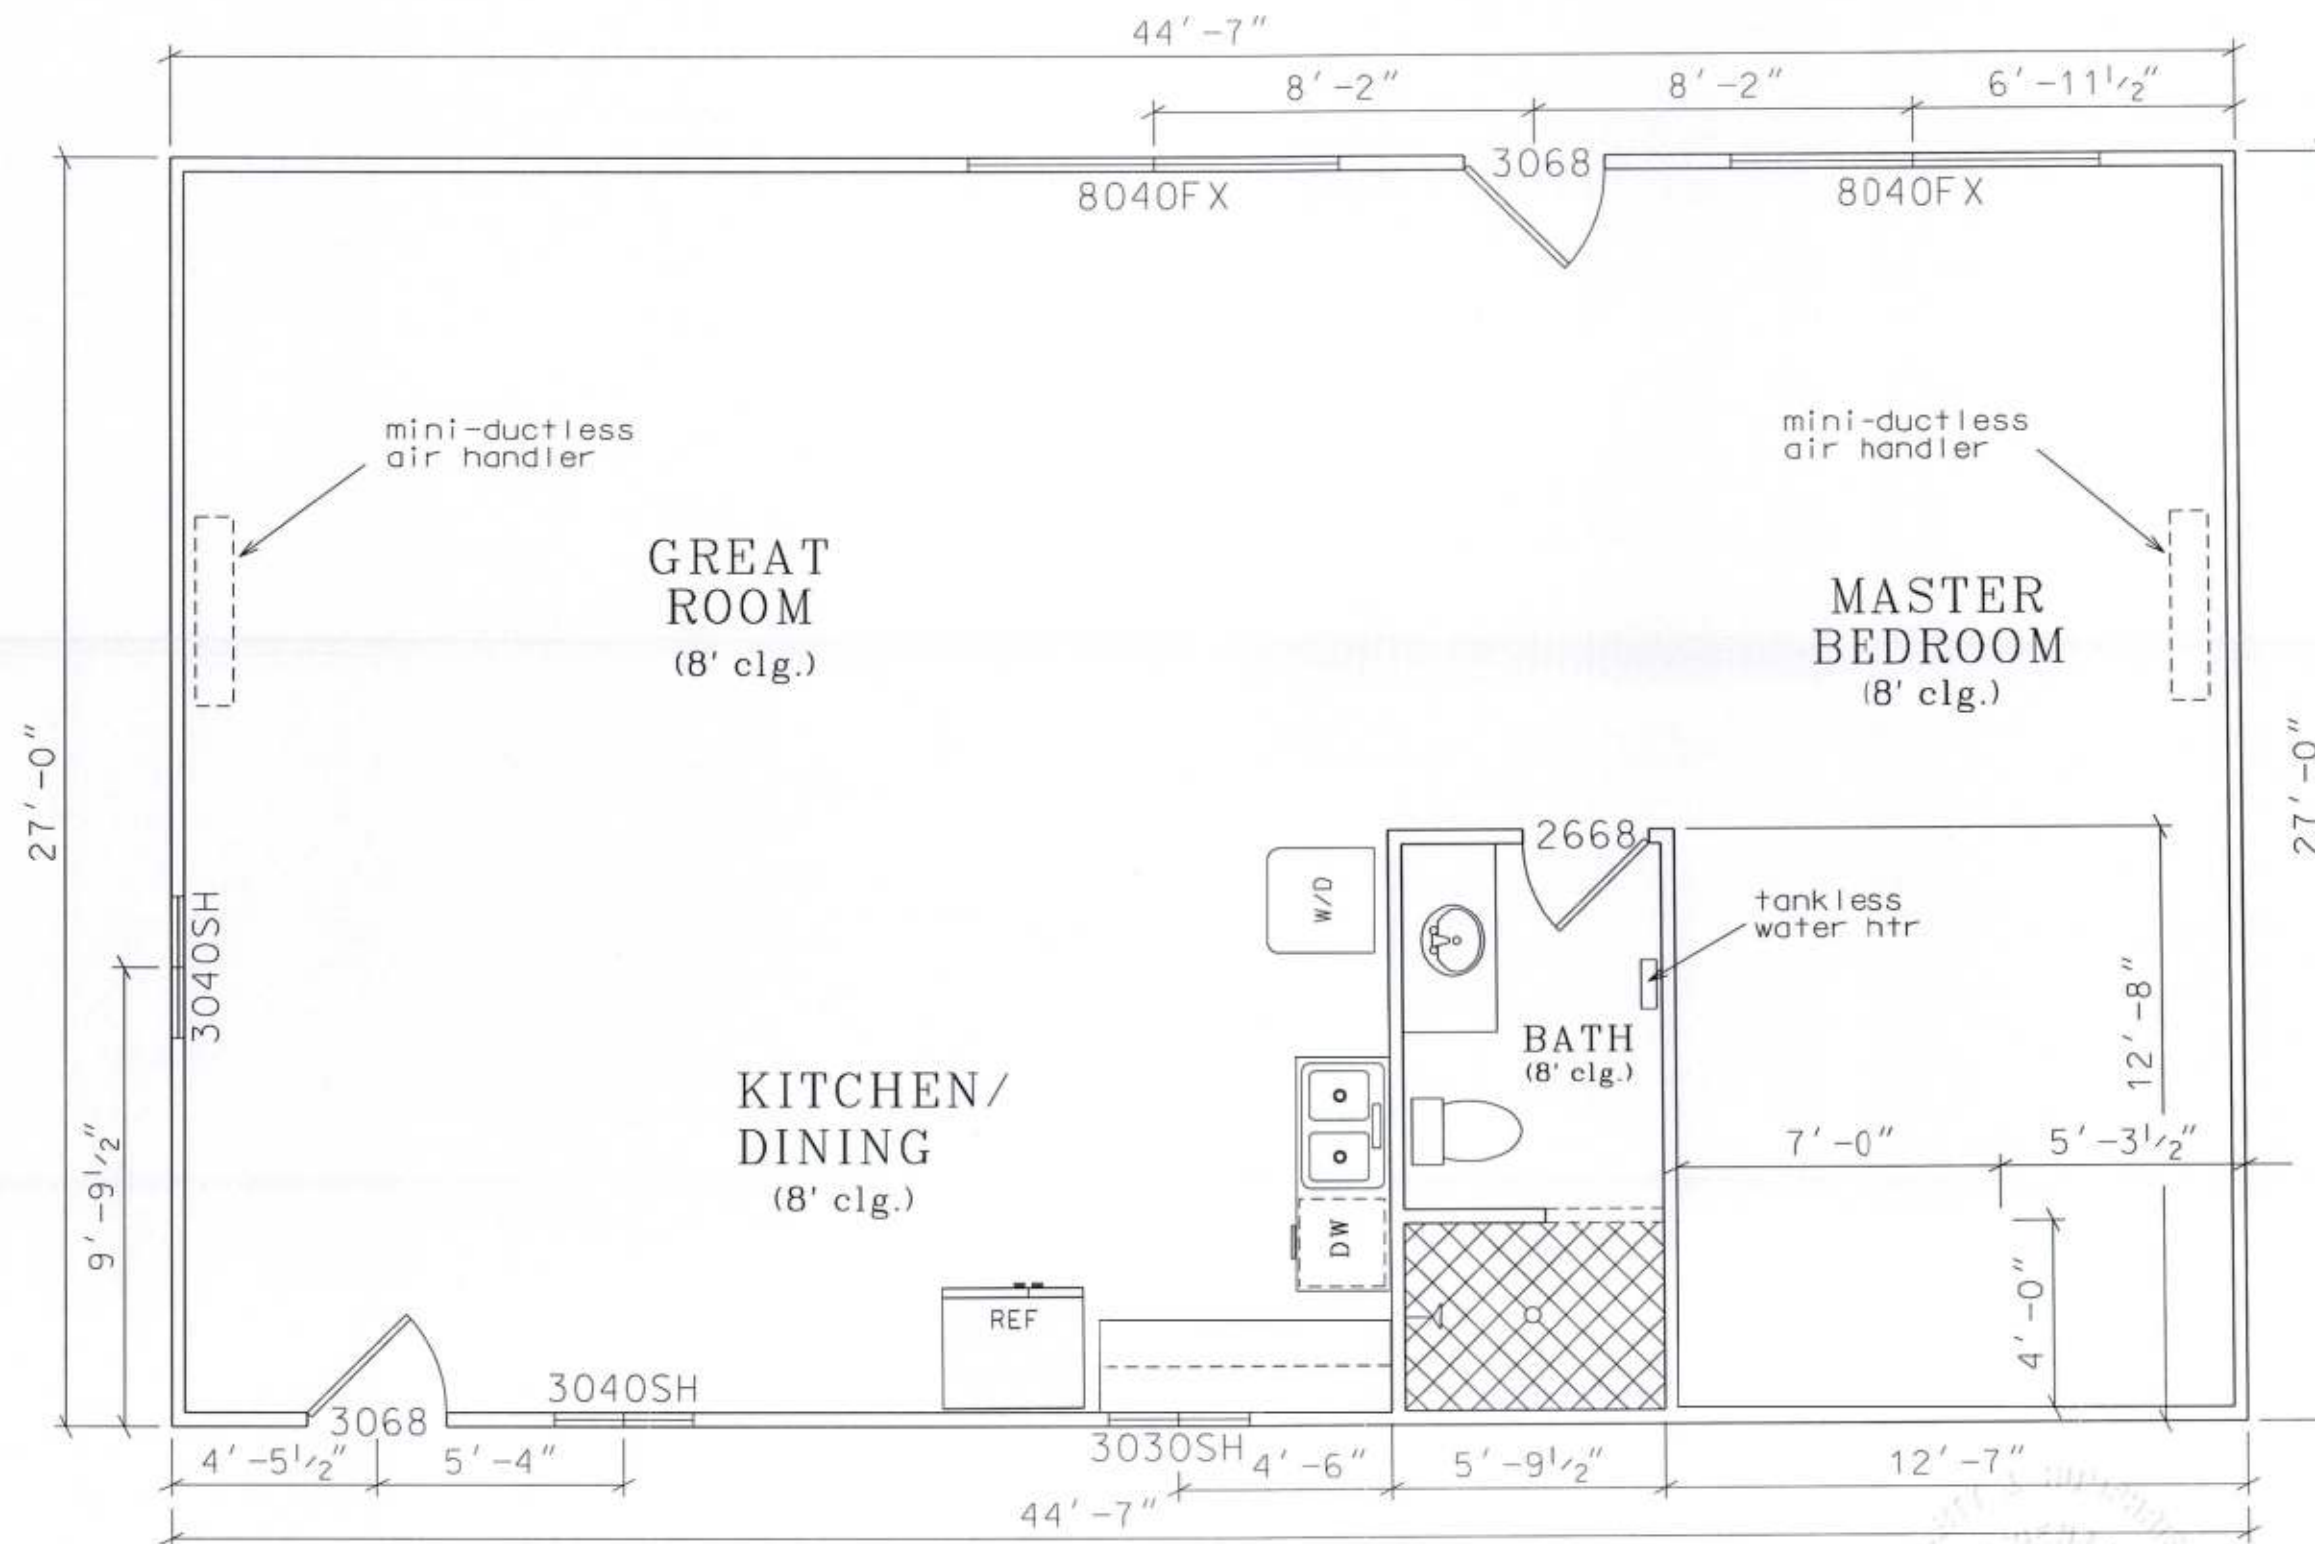

FLOOR PLAN

LIVING AREA - 1204 sq. ft.

note: dimensions
are from edge of
studs.

Marty J. Humphries
9-10-20

0 2' 4'
scale

PLANS PREPARED BY:
MARTY J. HUMPHRIES P.E. # 51976
7932 240TH ST., O'BRIEN, FL 32071

FRISINGER RESIDENCE PLANS
COLUMBIA COUNTY, FL

SHEET
2
OF
9