


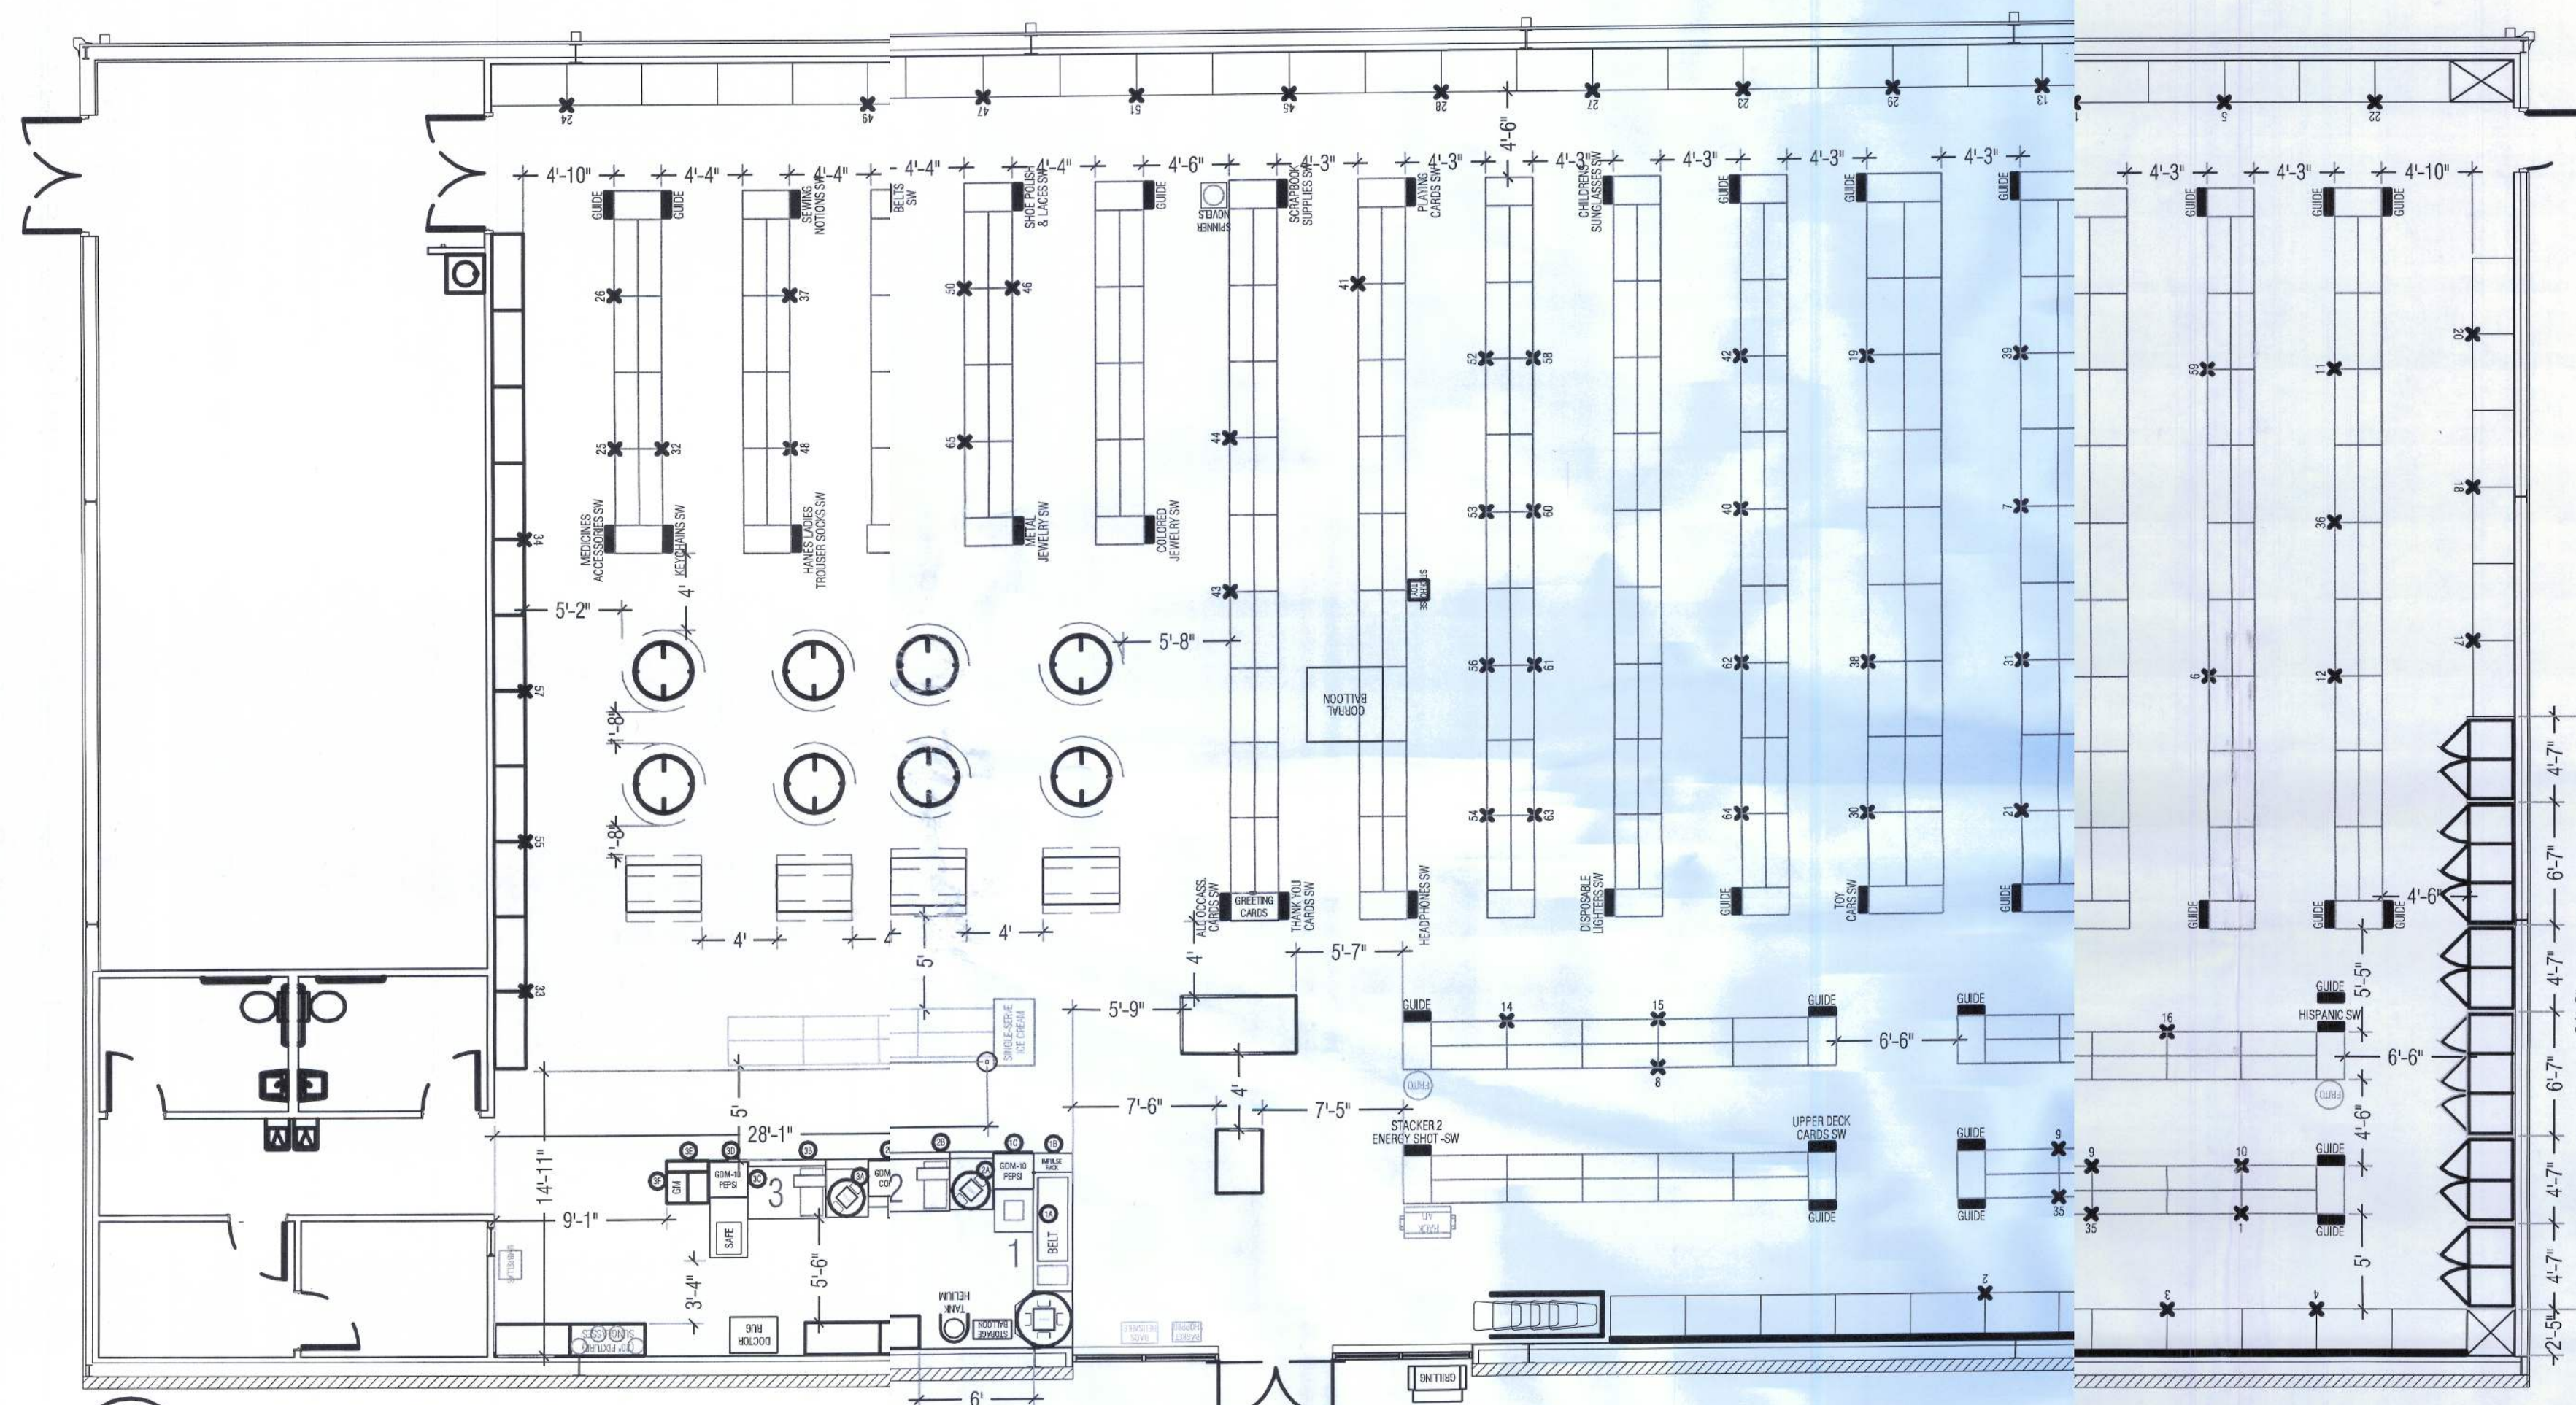

1 CCS FIXTURE PLAN
1/16" = 1'-0"

NOTE:

1. THE ORIENTATION OF THE RESTROOMS AND THE OFFICE ALWAYS STAY THE SAME REGARDLESS OF THE LOCATION OF THE RECEIVING DOORS.

2. IF THE LOCATION OF ANY ITEM (INCLUDING DOORS) CHANGES, PLEASE CONSULT THE DOLLAR GENERAL CONSTRUCTION DEPARTMENT FOR COOLER RECEPTACLE LOCATION.

3. CONSULT DOLLAR GENERAL STORE DESIGN DEPARTMENT TO CLARIFY WHICH FIXTURE PLAN TO UTILIZE, CUSTOMER CONCENTRIC STORE OR SELECT.


N3
NICHOLAS PAUL
GEISLER
ARCHITECT
N.C.A.R.B. Certified
Lake City, FL 32055
386/755-9021

CASCO
CONSTRUCTION
295 NW Commons Loop
Suite 115-322
Lake City, FL 32055
386/755-9119

DATE: 11/26/2011
CDMM: AR0007005



**CONCEPT
CONSTRUCTION**
License#: CGC1515491
ph: 386-755-8887
fx: 386-755-9119
295 NW Commons Loop
Suite 115-322
Lake City, FL 32055
www.conceptconstruction.net

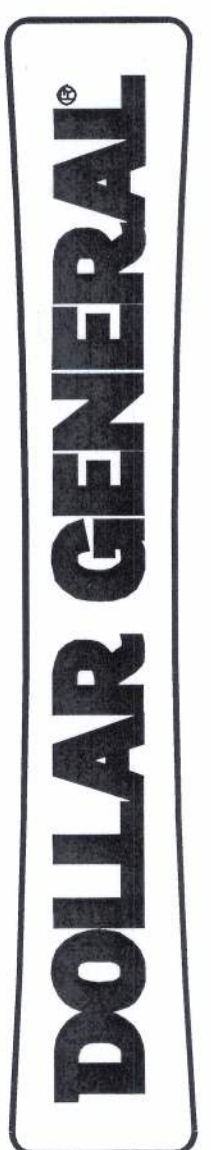

LAKE CITY, FLORIDA
COUNTY RD 247, LAKE CITY, FL
STORE # 12851
2010 PROTOTYPE - PLAN "C" 9,100

DATE	30 MAR 2010
Design	JFB 06/10/10
Revisions	J-B 10/20/10

SHEET NUMBER

F1.C

FIXTURE PLAN