


BOUNDARY SURVEY IN SECTION 34, TOWNSHIP 6 SOUTH,
RANGE 16 EAST, COLUMBIA COUNTY, FLORIDA.

LOT 23

LOT 20

SYMBOL LEGEND

■	42X4' CONCRETE MONUMENT FOUND
□	42X4' CONCRETE MONUMENT SET
●	IRON PIPE FOUND
○	IRON PIN AND CAP SET
⊙	POWER POLE
▲	WATER METER
△	CENTERLINE
∠	VEIL
*	SATELLITE DISH
⊙	TELEPHONE BOX
⊙	ELECTRIC LINES
—E—	WIRE FENCE
—X—	CHAIN LINK FENCE
—O—	VOIDEN FENCE
—□—	

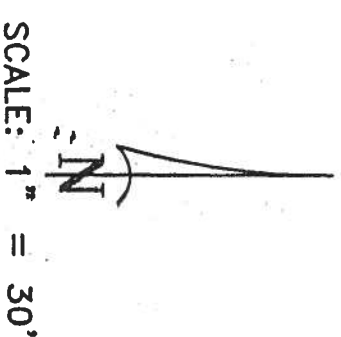

OF
DOB
AGE
ON
FOR
TITLE

NOTE: ALL PROPERTY CORNERS LOCATED ARE IDENTIFIED AS
BAILEY, BISHOP & LANE, L.B. 6685.

CERTIFIED TO:

SURVEYORS CERT.

03/09/05	03/10/05
<u>FIELD SURVEY DATE</u>	<u>TRAINING DATE</u>

PAGE(S) 40

NOTED UNLESS IT BEARS THE SIGNATURE AND THE ORIGINAL IS
 INSERTED THAT BEARING CERTAIN PLAT OR MAP IS CITY BEHIND

RESPONSIBLE CHARGE AND MEETS THE REQUIREMENTS OF PROFESSIONAL SURVEYORS AND MAPMAKERS BY THE SEVERAL CHAPTERS, FLORIDA STATUTES.

[Signature]

C. SCOTT BERRY, P.S.M.
CENTREMAN 18, 5757



BRITT SURVEYING

LAND SURVEYORS AND MAPPERS
830 WEST RIViera STREET LAKE CITY, FLORIDA 32005

WORK ORDER # L-1590
(386) 752-7163 FAX (386) 752-5573


WORK ORDER # L-15901

BOUNDARY SURVEY IN SECTION 34, TOWNSHIP 6 SOUTH,
RANGE 16 EAST, COLUMBIA COUNTY, FLORIDA.

Parcel # 34-65-16-04060-124

CLARISSA SULEK
2275W PAISLEY COURT
FORT WHITE, FL. 32038
386-497-4530

P.C.P.

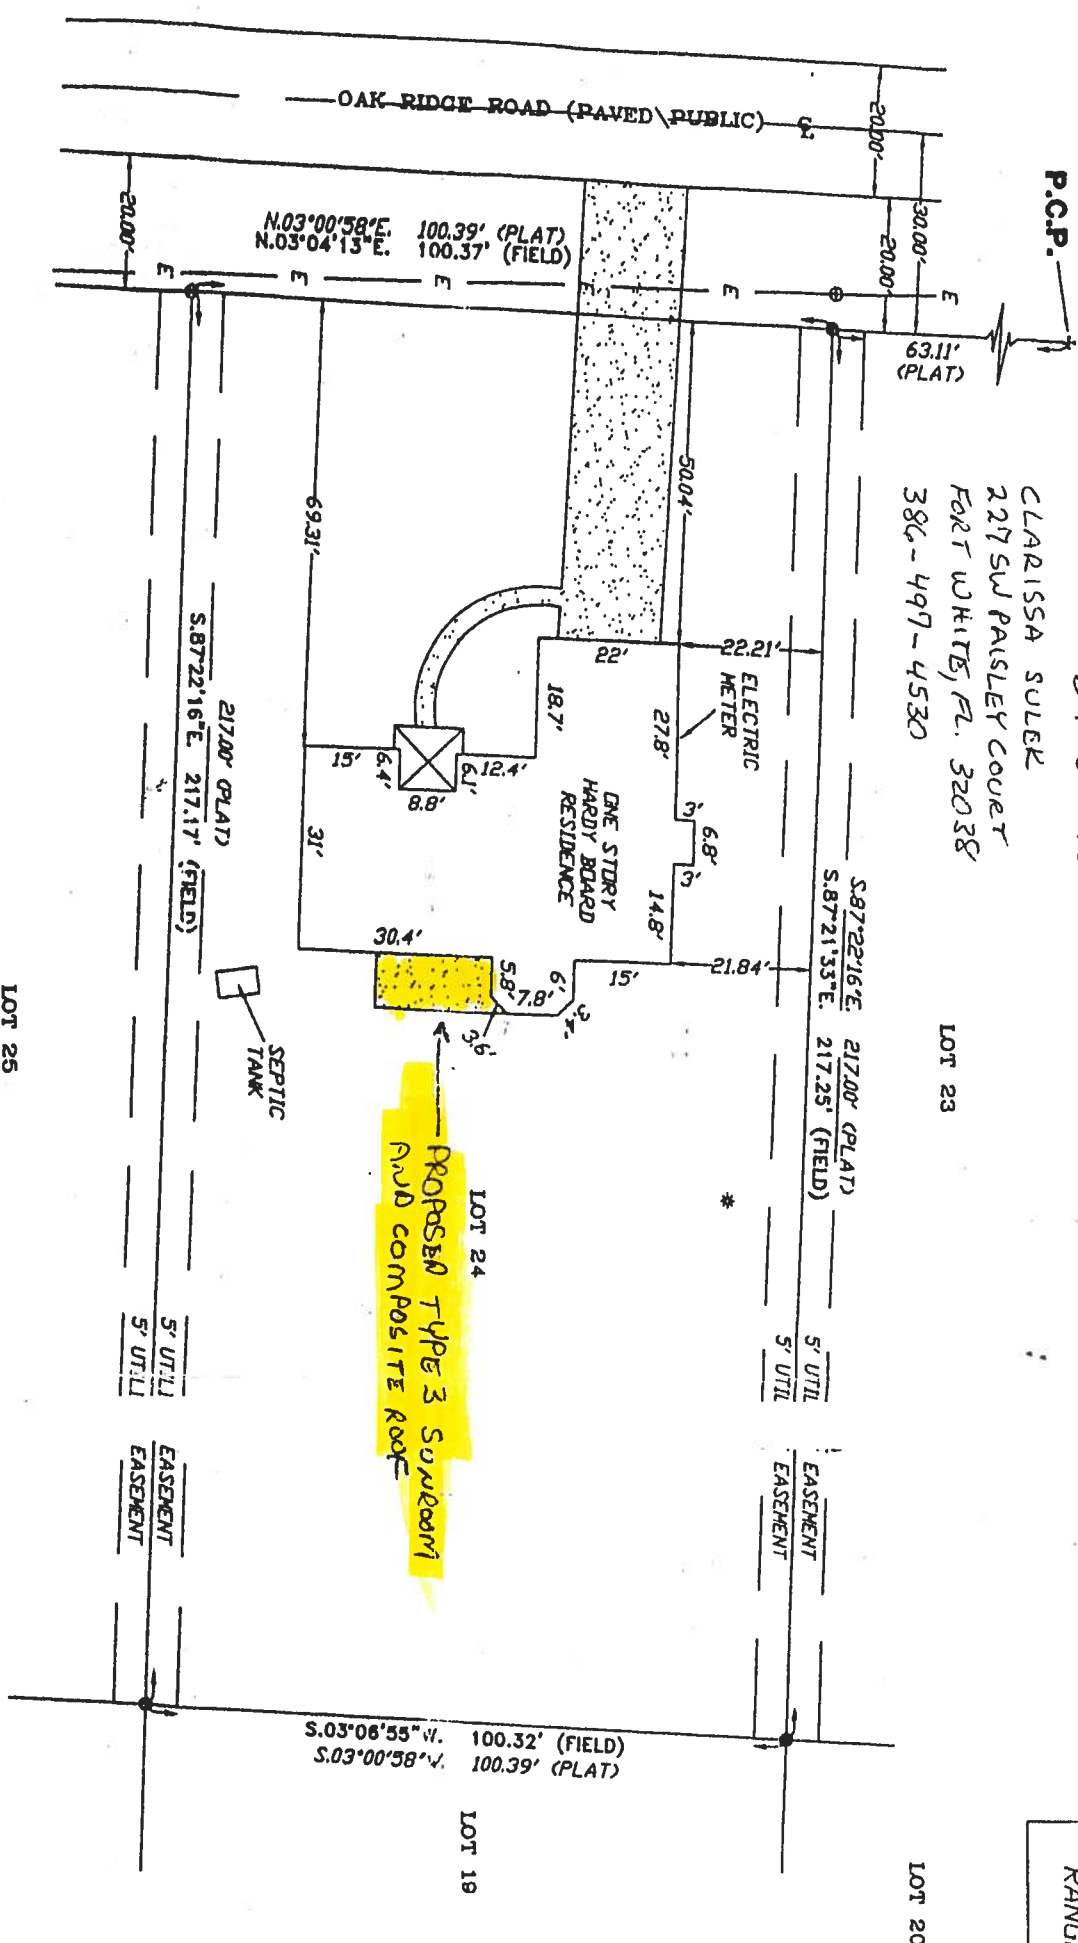

- SYMBOL LEGEND
- 4"x4" CONCRETE MONUMENT FOUND
 - 4"x4" CONCRETE MONUMENT SET
 - IRON PIPE FOUND
 - POWER PIN AND CAP SET
 - ⊙ WATER METER
 - ⊙ CENTERLINE
 - ⊙ WELL
 - ⊙ SATELLITE DISH
 - ⊙ TELEPHONE BOX
 - ⊙ ELECTRIC LINES
 - X— WIRE FENCE
 - O— CHAIN LINK FENCE
 - WOODEN FENCE

SCALE: 1" = 30'

- SURVEYOR'S NOTES:
1. BOUNDARY BASED ON MONUMENTATION FOUND IN ACCORDANCE WITH THE RETRACEMENT.
 2. THE ORIGINAL SURVEY FOR SAID PLAT OF RECORD.
 3. BEARINGS ARE BASED ON SAID PLAT OF RECORD.
 4. THIS PARCEL IS IN ZONE "X" AND IS DETERMINED TO BE OUTSIDE THE 500 YEAR PLAIN AS PER FLOOD RATE MAP, DATED 6 JANUARY, 1988 COMMUNITY PANEL NWM 120070 0260 B. HOWEVER, THE FLOOD INSURANCE RATE MAPS ARE SUBJECT TO C THE IMPROVEMENTS, IF ANY, INDICATED ON THIS SURVEY DRAWING ARE AS LOCATED DATE OF FIELD SURVEY AS SHOWN HEREIN.
 5. IF THEY EXIST, NO UNDERGROUND ENCROACHMENTS AND/OR UTILITIES WERE LOCATED THIS SURVEY EXCEPT AS SHOWN HEREIN.
 6. THIS SURVEY WAS COMPLETED WITHOUT THE BENEFIT OF A TITLE COMMITMENT OR POLICY.

REVISED ON 03/11/05

CERTIFIED TO:

CLARISSA T. SULEK
PROFESSIONAL TITLE INSURANCE COMPANY OF TEXAS
FIRST AMERICAN TITLE INSURANCE COMPANY OF TEXAS

FIELD BOOK 275 PAGE(S) 40

SURVEYOR'S CERTIFICATE

I HEREBY CERTIFY THAT THIS SURVEY WAS MADE UNDER THE TECHNICAL STANDARDS AS SET FORTH BY THE FLORIDA BOARD OF SURVEYING AND MAPPING, FLORIDA STATUTES, CHAPTER 461-4, FLOOD ADJUSTMENT CODE, PARS.

03/09/05 03/10/05
FIELD SURVEY DATE DRAWING DATE

NOTED: UNLESS IT BEARS THE SIGNATURE AND THE ORIGINAL, NO MAPS, THIS DRAWING, SKETCH PLAT OR MAP IS FOR REFERENCE ONLY.

DESCRIPTION:
LOT 24 OF "FORT WHITE PARK" AS PER PLAT THEREOF, RECORDED IN PLAT BOOK 6, PAGES 3 & 34 OF THE PUBLIC RECORDS OF COLUMBIA COUNTY, FLORIDA.

NOTE: ALL PROPERTY CORNERS LOCATED ARE IDENTIFIED AS BARLEY, BISHOP & LANE, L.B. 6685.



BRITT SURVEYING

LAND SURVEYORS AND MAPPERS

830 WEST DUAL STREET LAKE CITY, FLORIDA 32055

(386) 752-7163 FAX (386) 752-5573

WORK ORDER # L-15901