


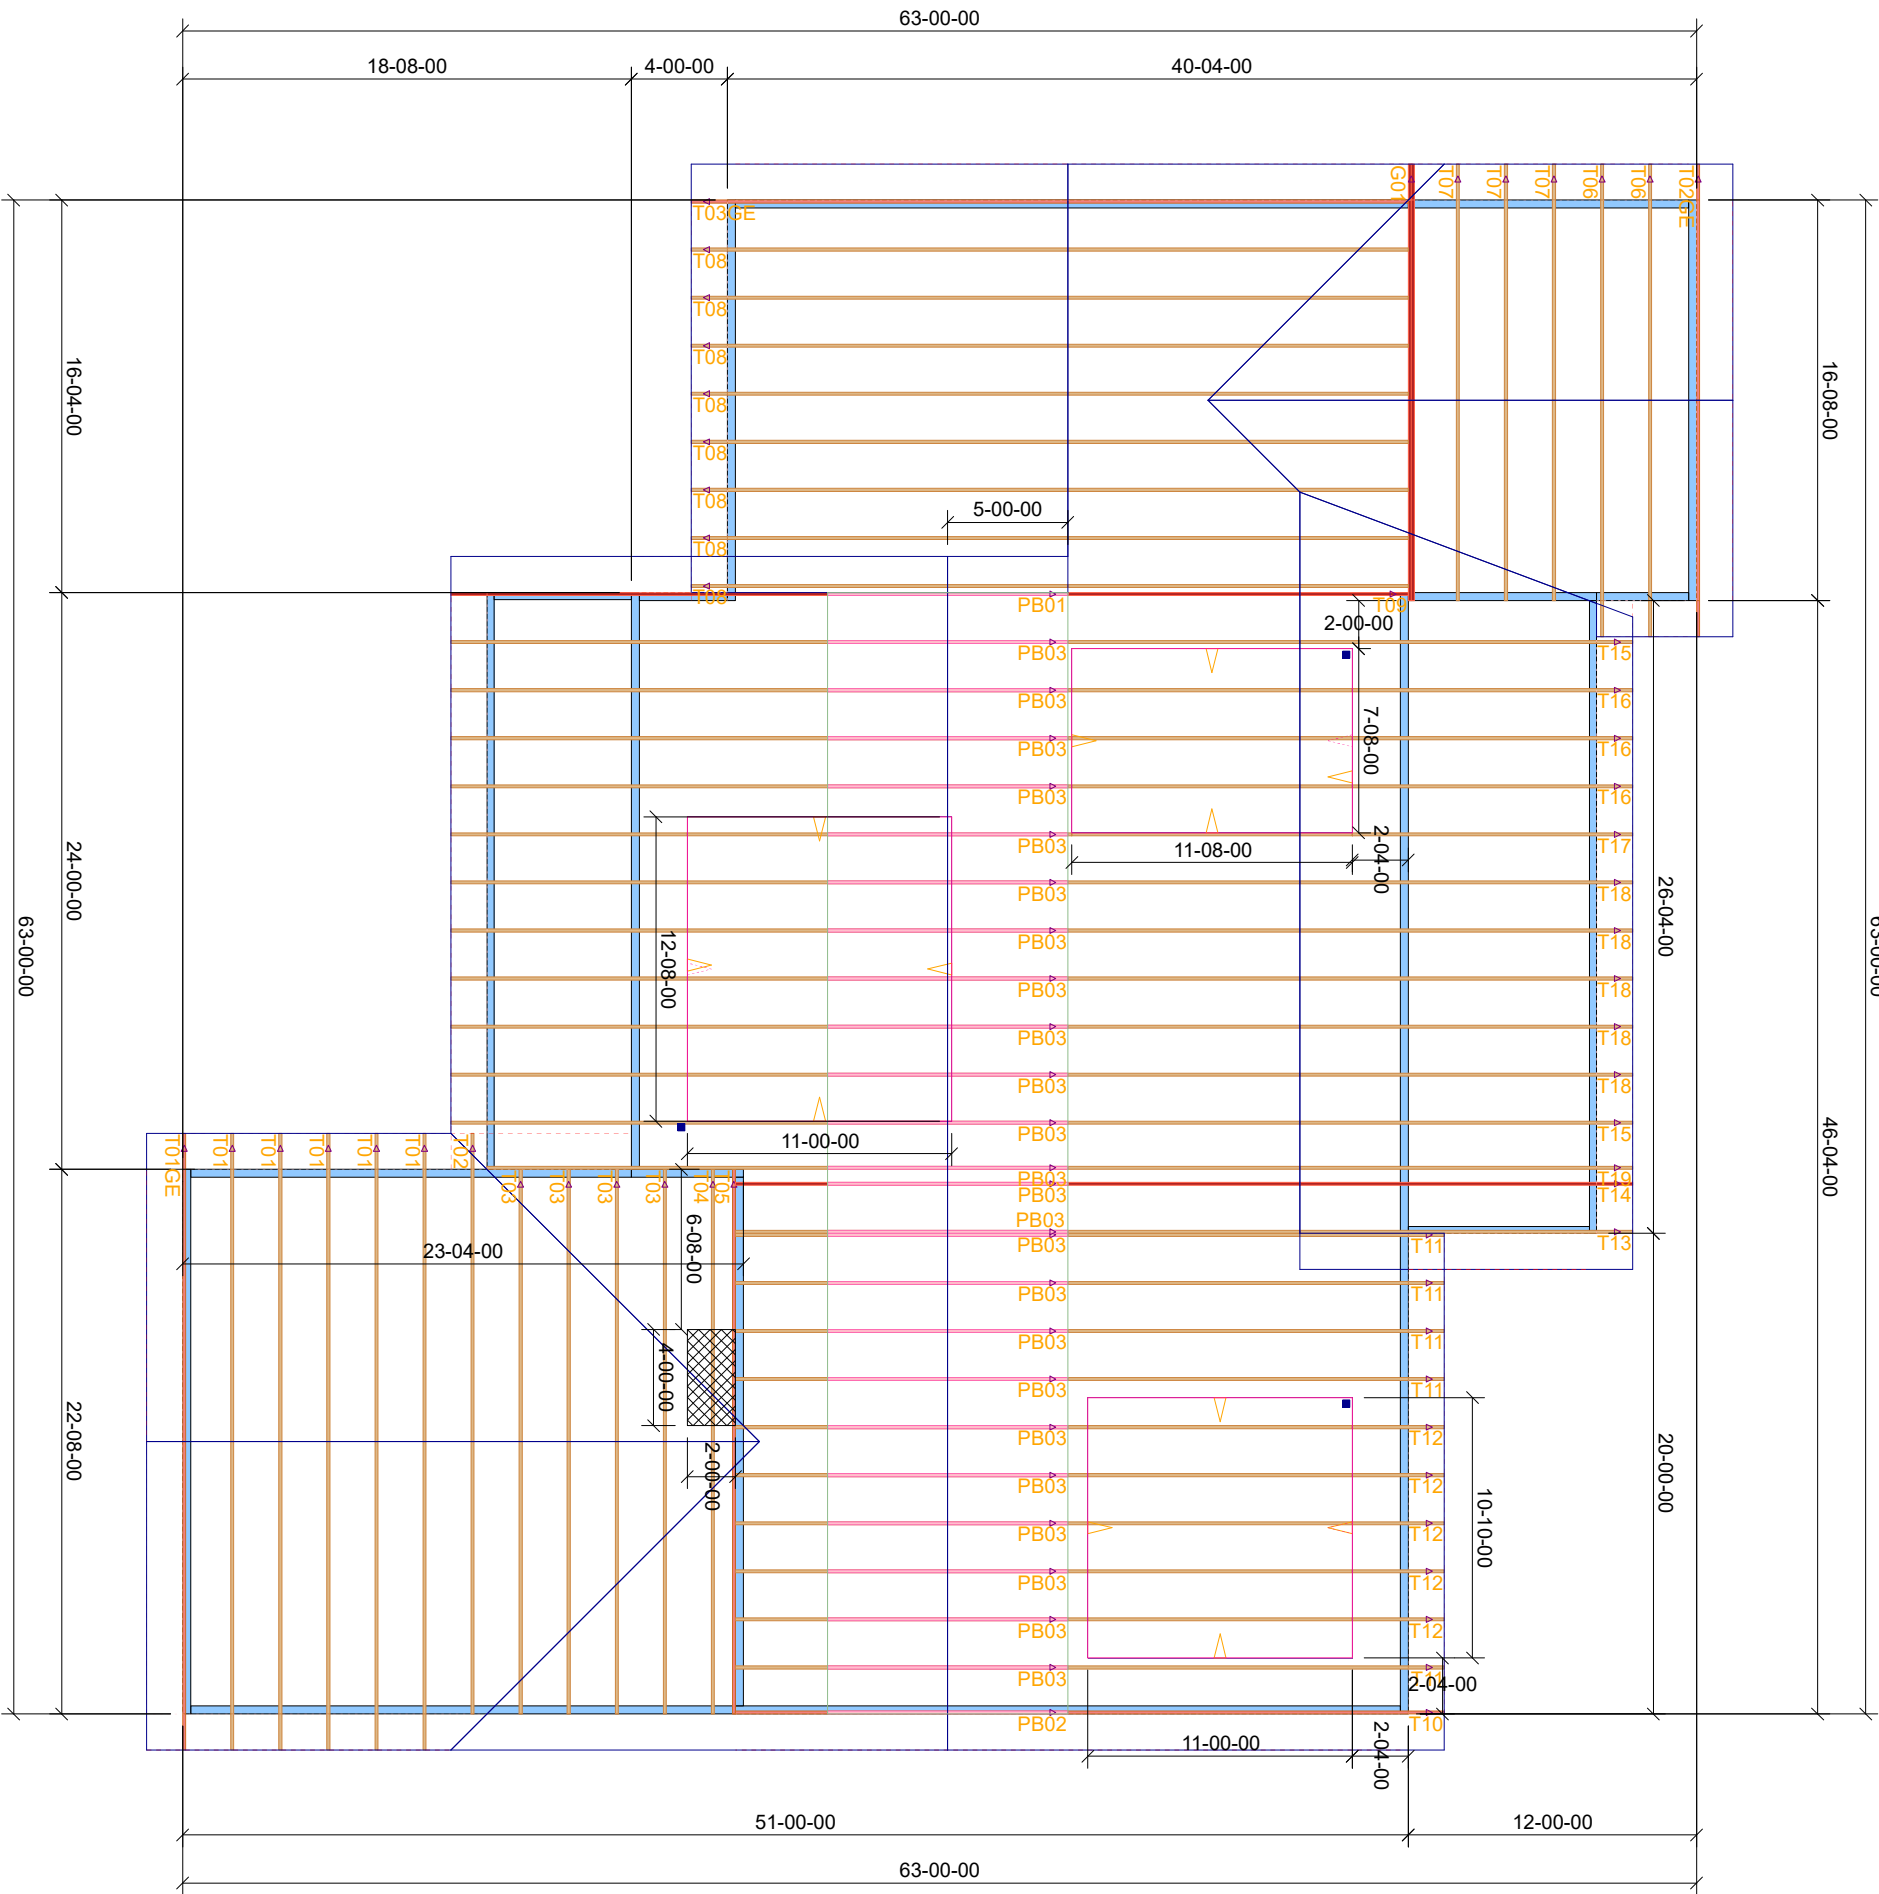

ROOF PITCH : 3/12, 8/12
CEILING PITCH: 12"
STEP TRAYS. DR. GR.
& MBR
O.H. : 18" PLUMB CUT
WIND: 130 MPH
EXP: "C"
LOADING: 40 PSF
WALLS: 2 X 6 X 9'
DATE: 9/8/2020

IMPORTANT DESIGN NOTES:
---DORMER IS ASSUMED FALSE.
---CLG TRAY SIZE TO BE VERIFIED
PRIOR TO BUILD.

Forest country LT3

Client: Josh Willems
Date: 9/11/2020
Quote Date: / /
Seal Date: / /
Designer: Lynn Bell
Job Number: 0920-020

Mayo Truss
Company Inc.
Ph. (386) 294-3988
Fax (386) 294-3981
mayotruss@windstream.net