


LOT 60

631.18'(M)
661.61'(M)

LOT 48

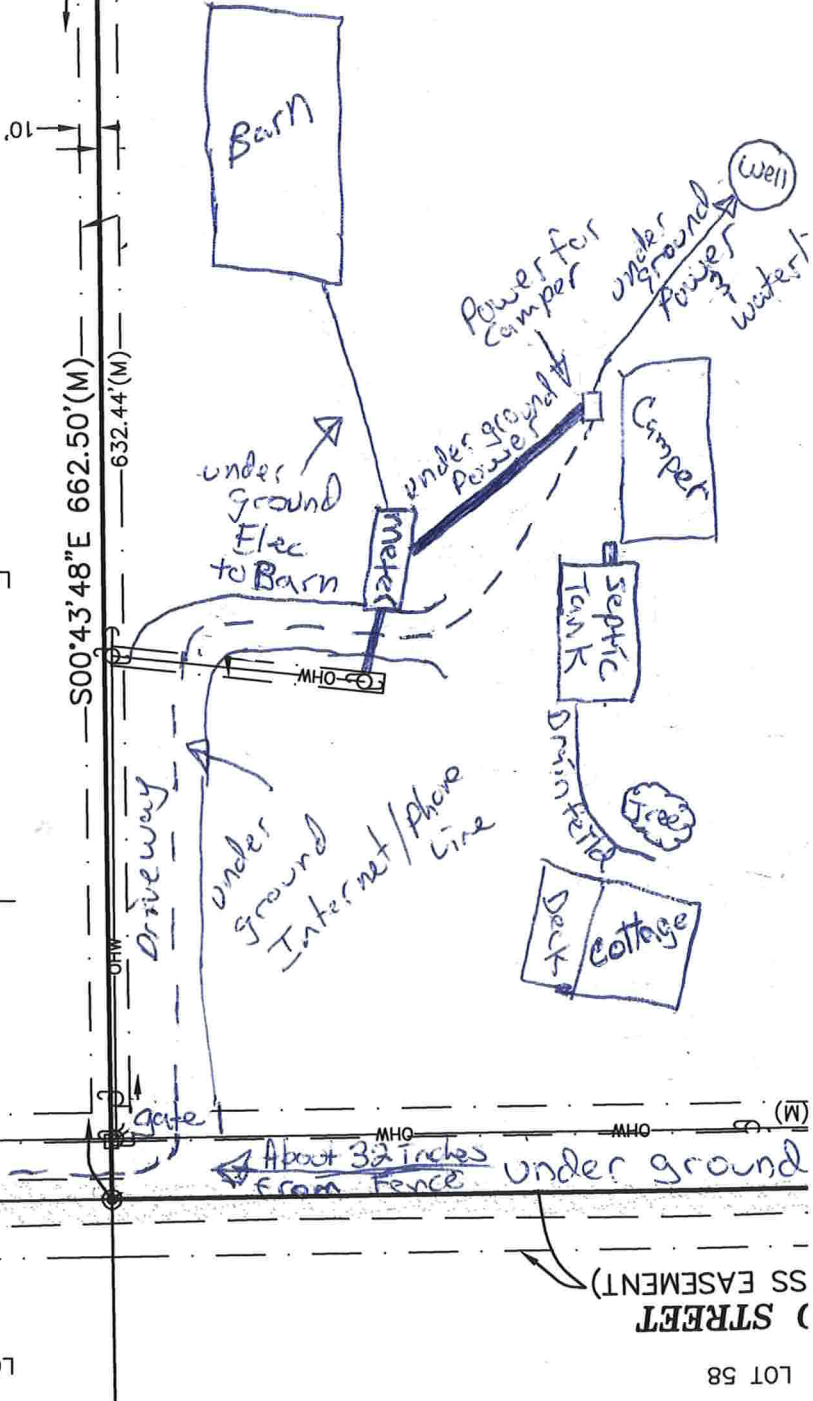

- LEGEND
- OHW — = OVERHEAD UTILITY LINE
 - ⊙ = MEASURED
 - ⊙ = FOUND 1/2" REBAR & CAP (LB 6685)
 - = FOUND 4"x4" CONCRETE MONUMENT (LB 6685)
 - ↔ = GUY ANCHOR
 - ⊕ = WOOD POWER POLE

LOT 56

LOT 58

STREET

NOT VALID WITHOUT THE SIGNATURE AND THE ORIGINAL RASID SEAL OF A FLORIDA LICENSED SURVEYOR AND MAPPER. ADDITIONS OR DELETIONS TO THIS MAP BY ANYONE OTHER THAN THIS SURVEYOR IS PROHIBITED.

I HEREBY CERTIFY THAT THE SURVEY DATA SHOWN HEREON, IS A TRUE AND CORRECT REPRESENTATION OF A SURVEY PERFORMED UNDER THE SUPERVISION OF THE LICENSED SURVEYOR AND MAPPER, AND IT IS THE POLICY OF THE FLSM TO ENFORCE THE STANDARDS AND ETHICS OF THE PROFESSION OF SURVEYING, PUNISHING VIOLATIONS OF THE FLORIDA STATUTES, AND CHAPTER 31-17, FLORIDA ADMINISTRATIVE CODE.

LEIGH ANN FLOWERS
PROFESSIONAL SURVEYOR & MAPPER
FLA. LICENSE NO. 8646



FLOWERS SURVEYING
AND MAPPING INC
207 SE CONCORD GLEN
HIGH SPRINGS, FLORIDA 32643
(386) 454-8147

CERTIFIED TO:
PEDRO LUIS MENDEZ
FIRST AMERICAN TITLE INSURANCE COMPANY
HERITAGE TITLE SERVICES OF NORTH FLORIDA, INC.

FIELD BOOK: SEE FOLDER
DRAWN: LAF
CHECKED: LAF
SURVEY DATE: 6/20/13

JOB NUMBER:
13-07
SHEET
1 OF 1